

Proposed  
Project For:

2901 BOUCHERIE RD  
WEST KELOWNA, BC

LOT 1  
PLAN KAP72327

Sheet Title:

RENDERINGS



DATE:

2022-12-21

SCALE: 1/4" = 1'-0"  
(UNLESS OTHERWISE NOTED)

SHEET NO.:

**1/6**

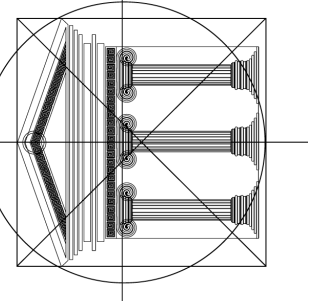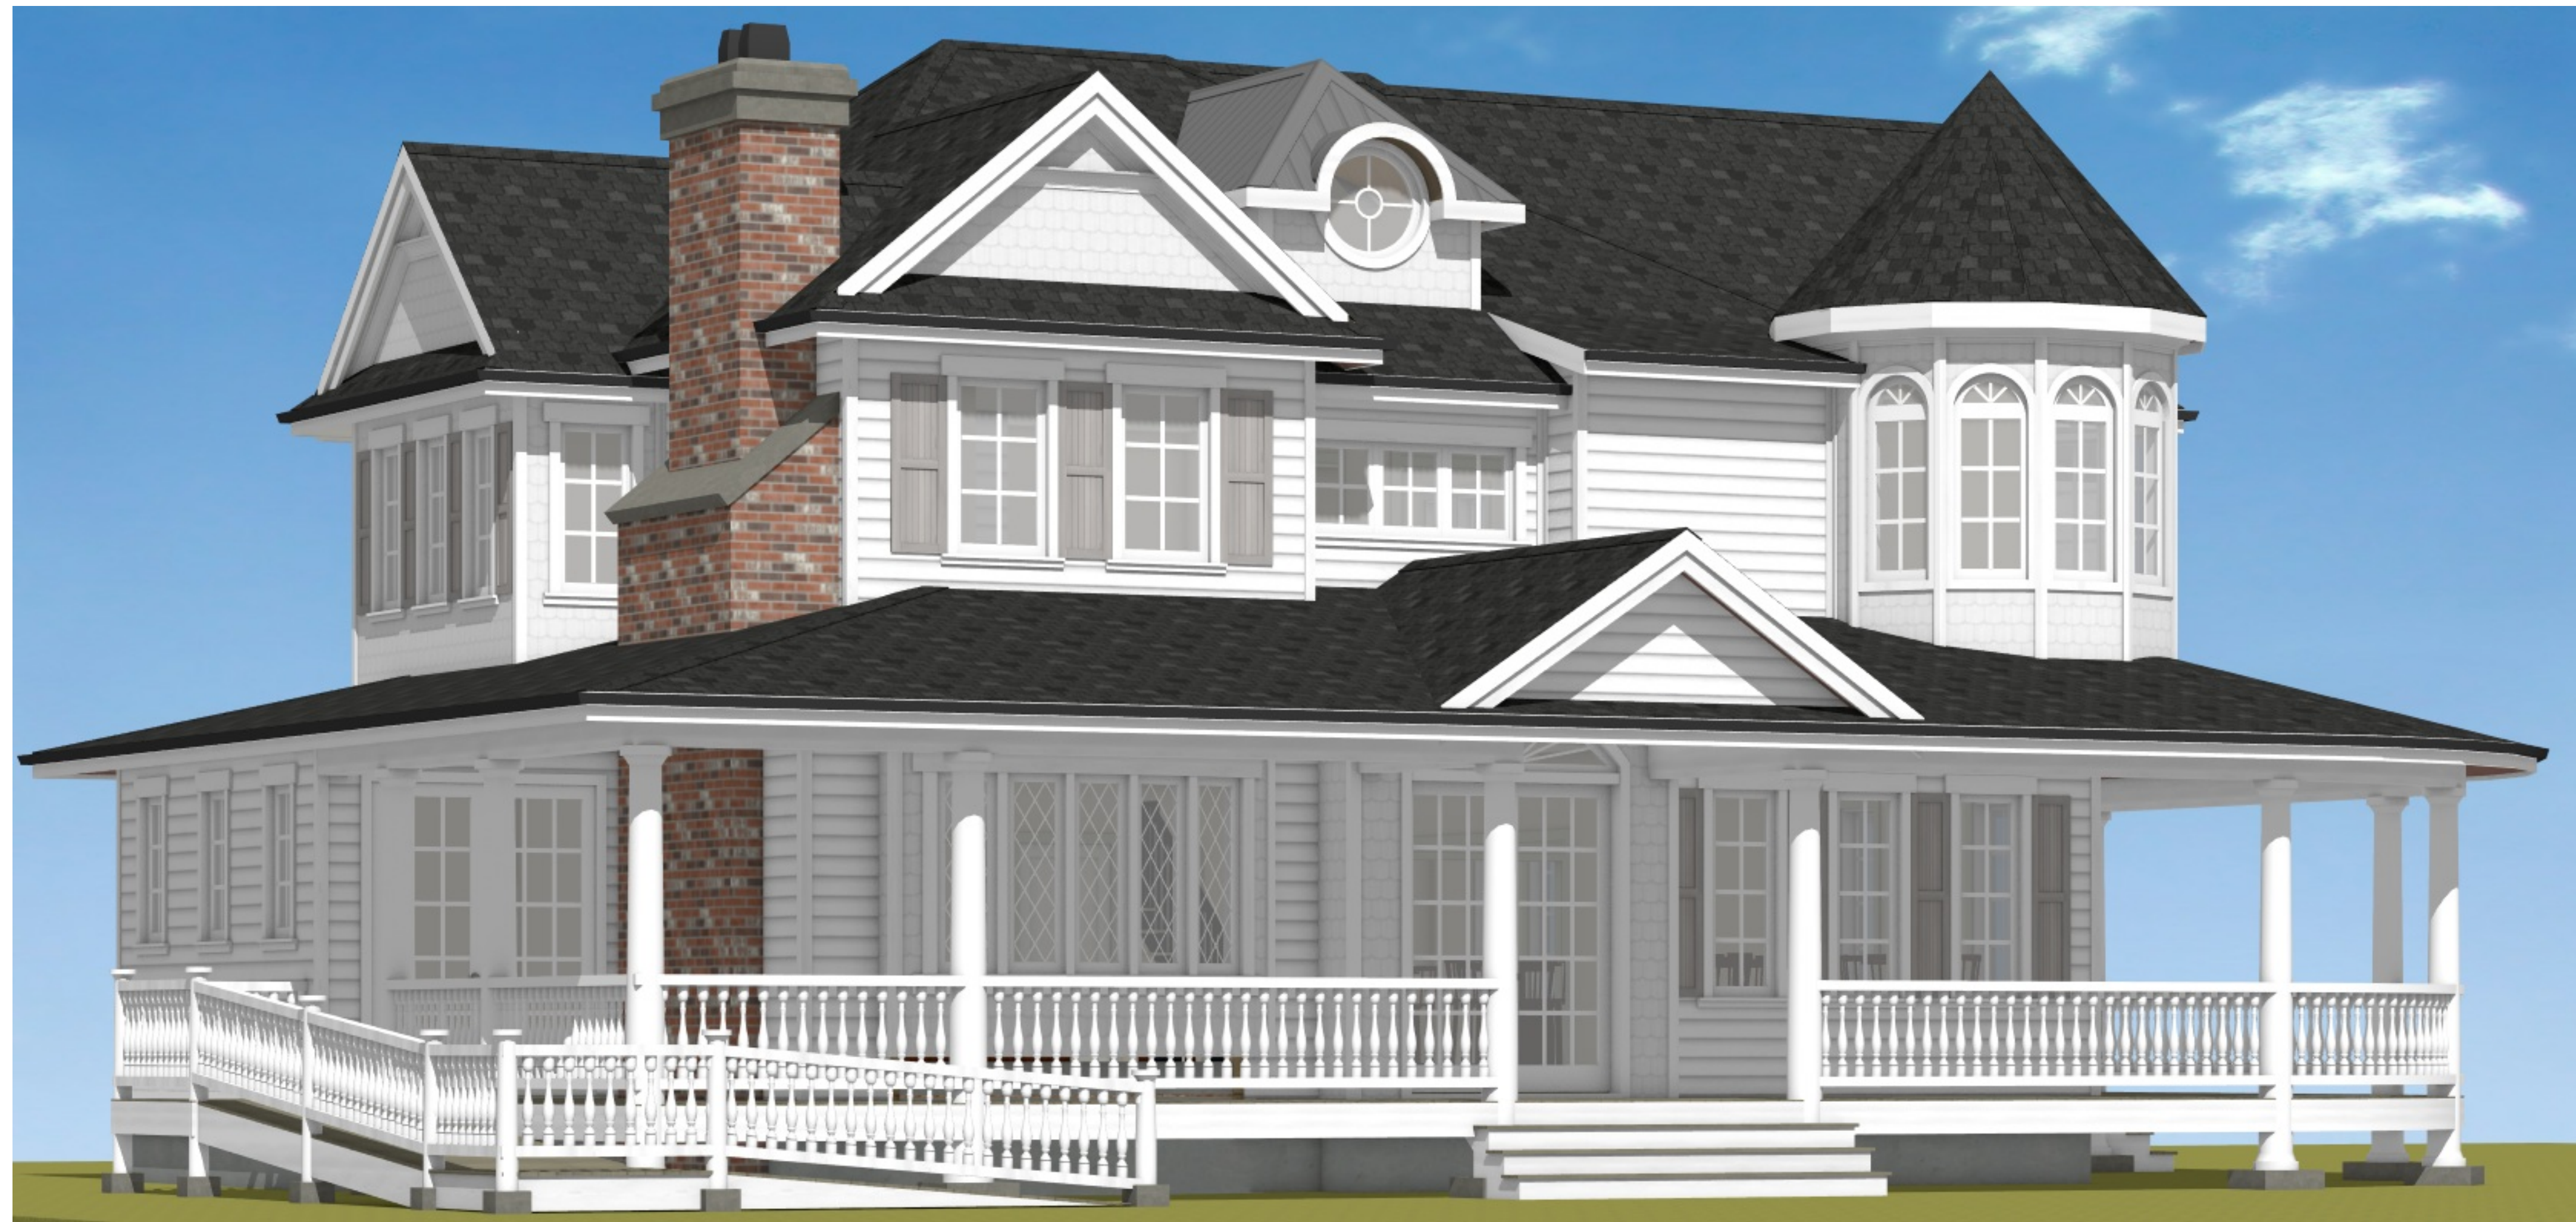

Proposed  
Project For:

2901 BOUCHERIE RD  
WEST KELOWNA, BC

LOT 1  
PLAN KAP72327

Sheet Title:




RENDERINGS

DATE:

2022-12-21

SCALE: 1/4" = 1'-0"  
(UNLESS OTHERWISE NOTED)

SHEET NO.:

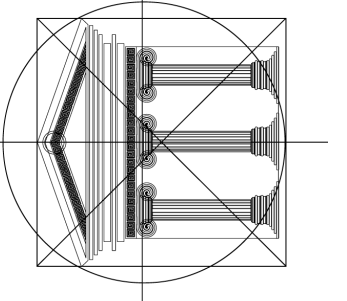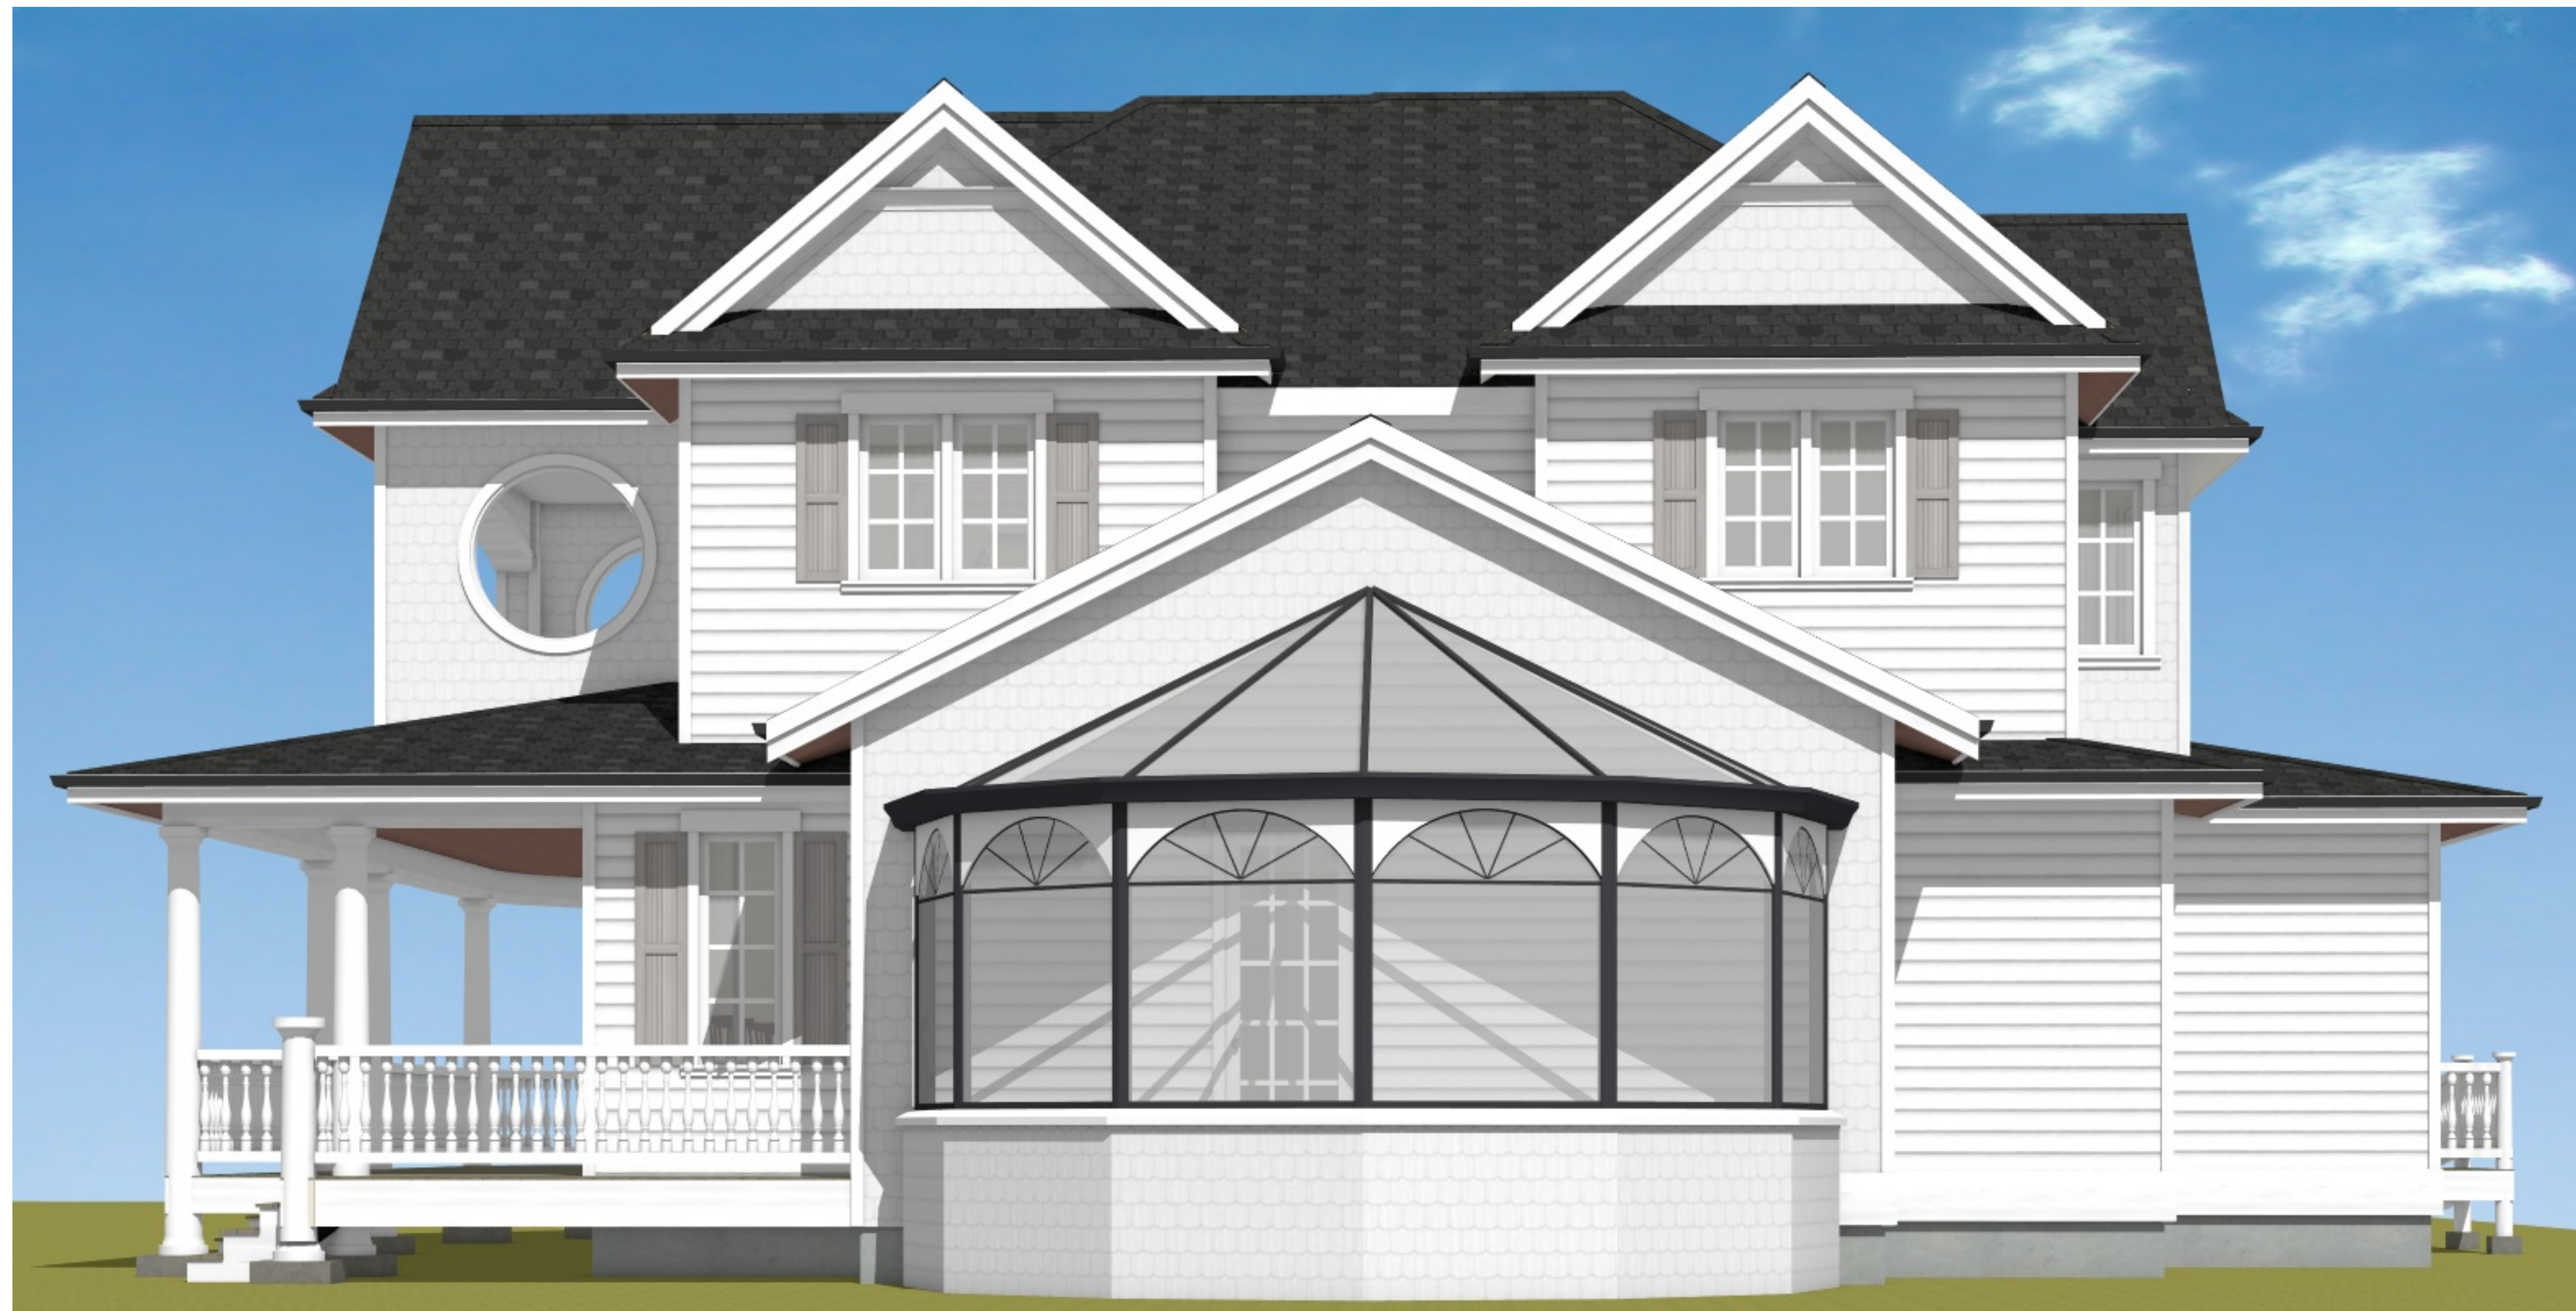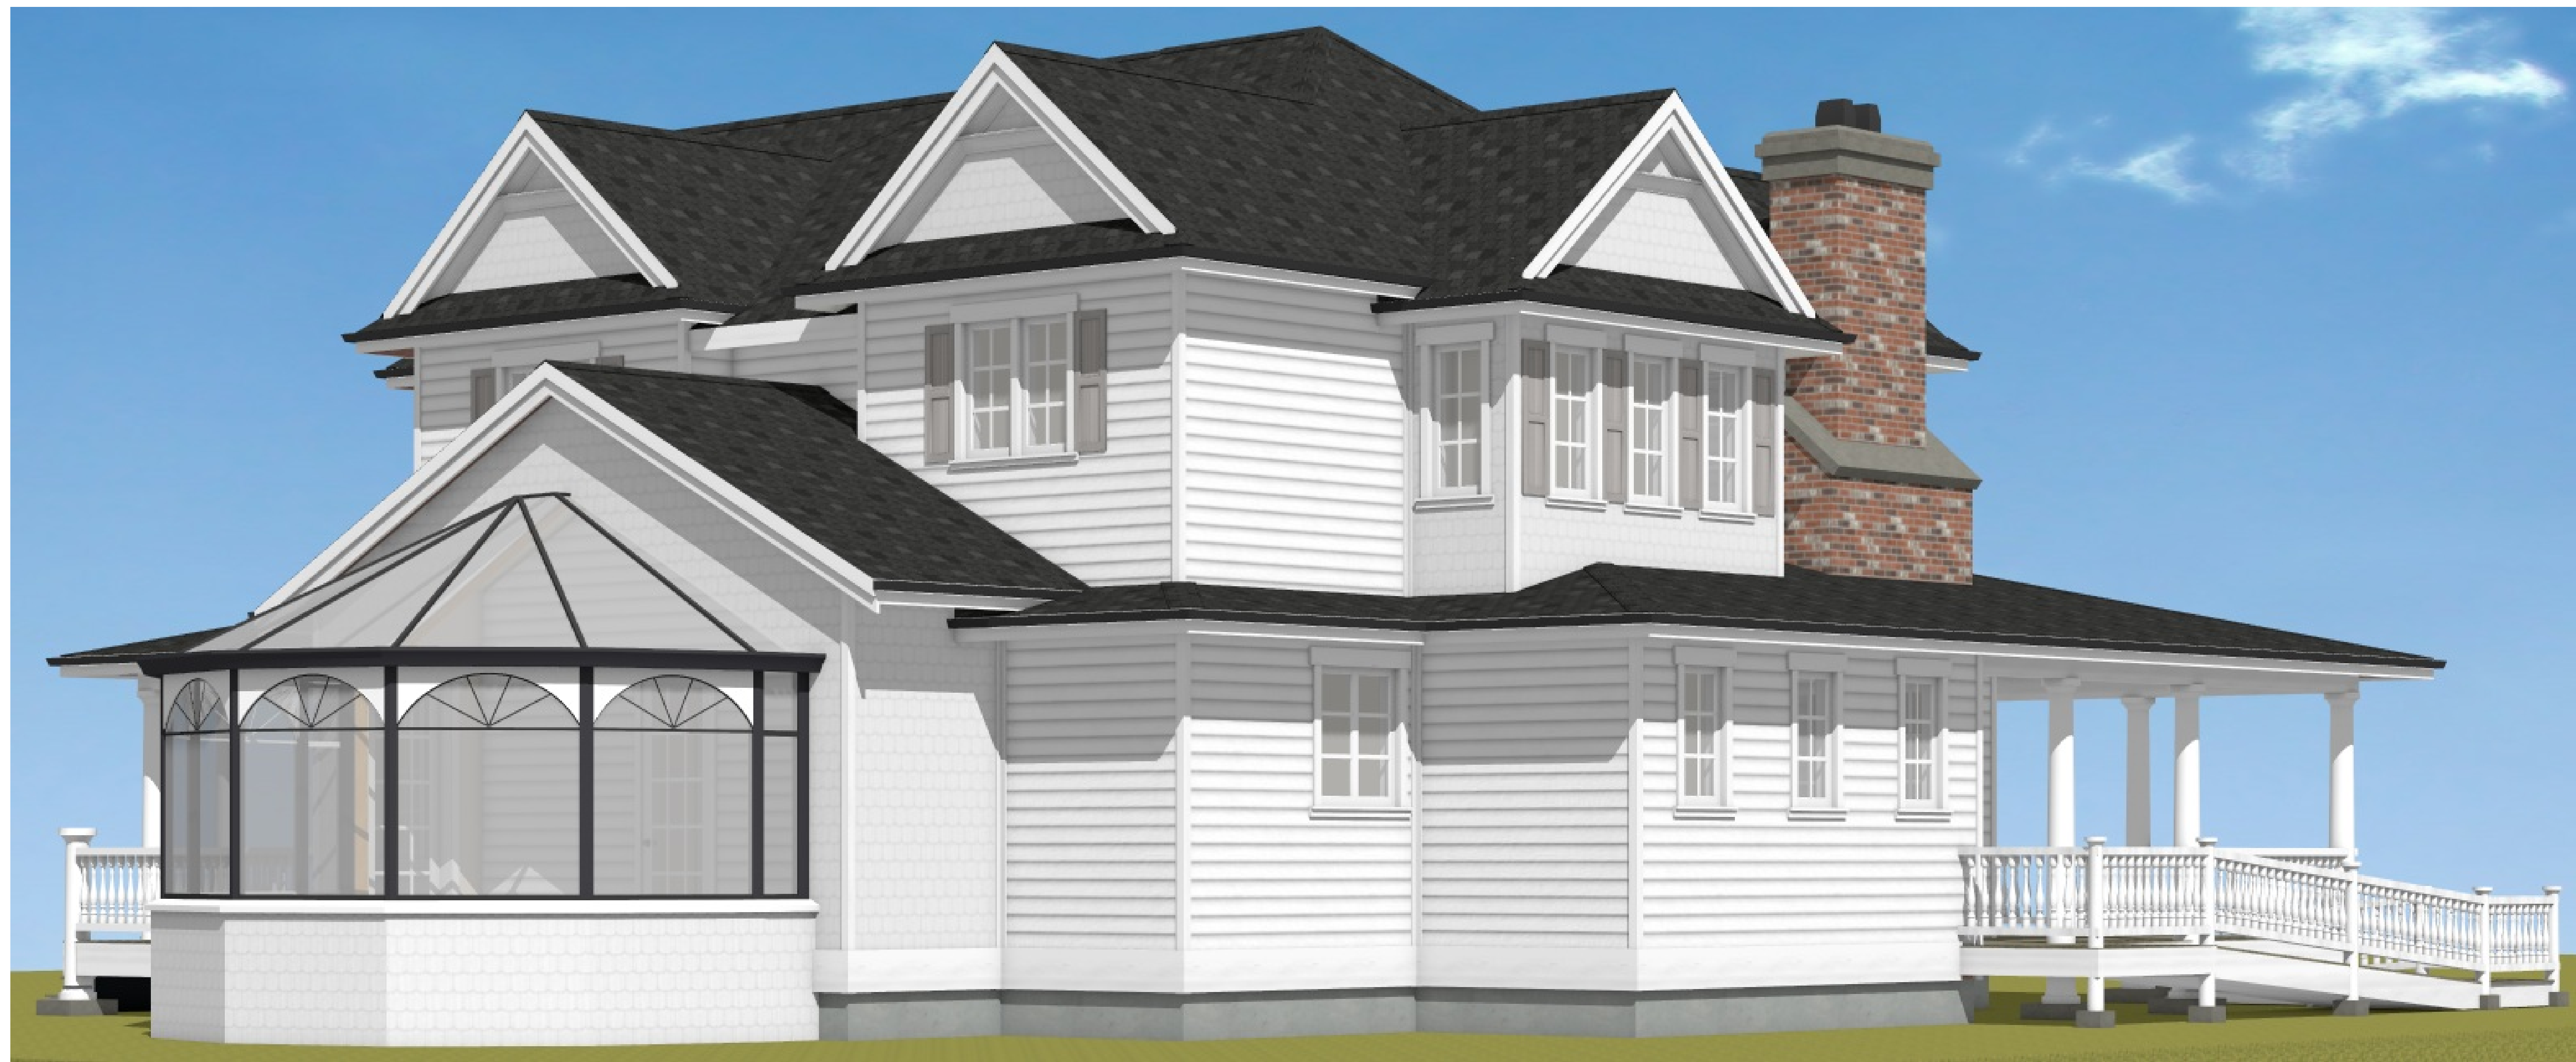

**Proposed Project For:**

2901 BOUCHERIE RD  
 WEST KELOWNA, BC

LOT 1  
 PLAN KAP72327

**Sheet Title:**


RENDERINGS

**DATE:**

2022-12-21

**SCALE:** 1/4" = 1'-0"  
 (UNLESS OTHERWISE NOTED)

**SHEET NO.:**

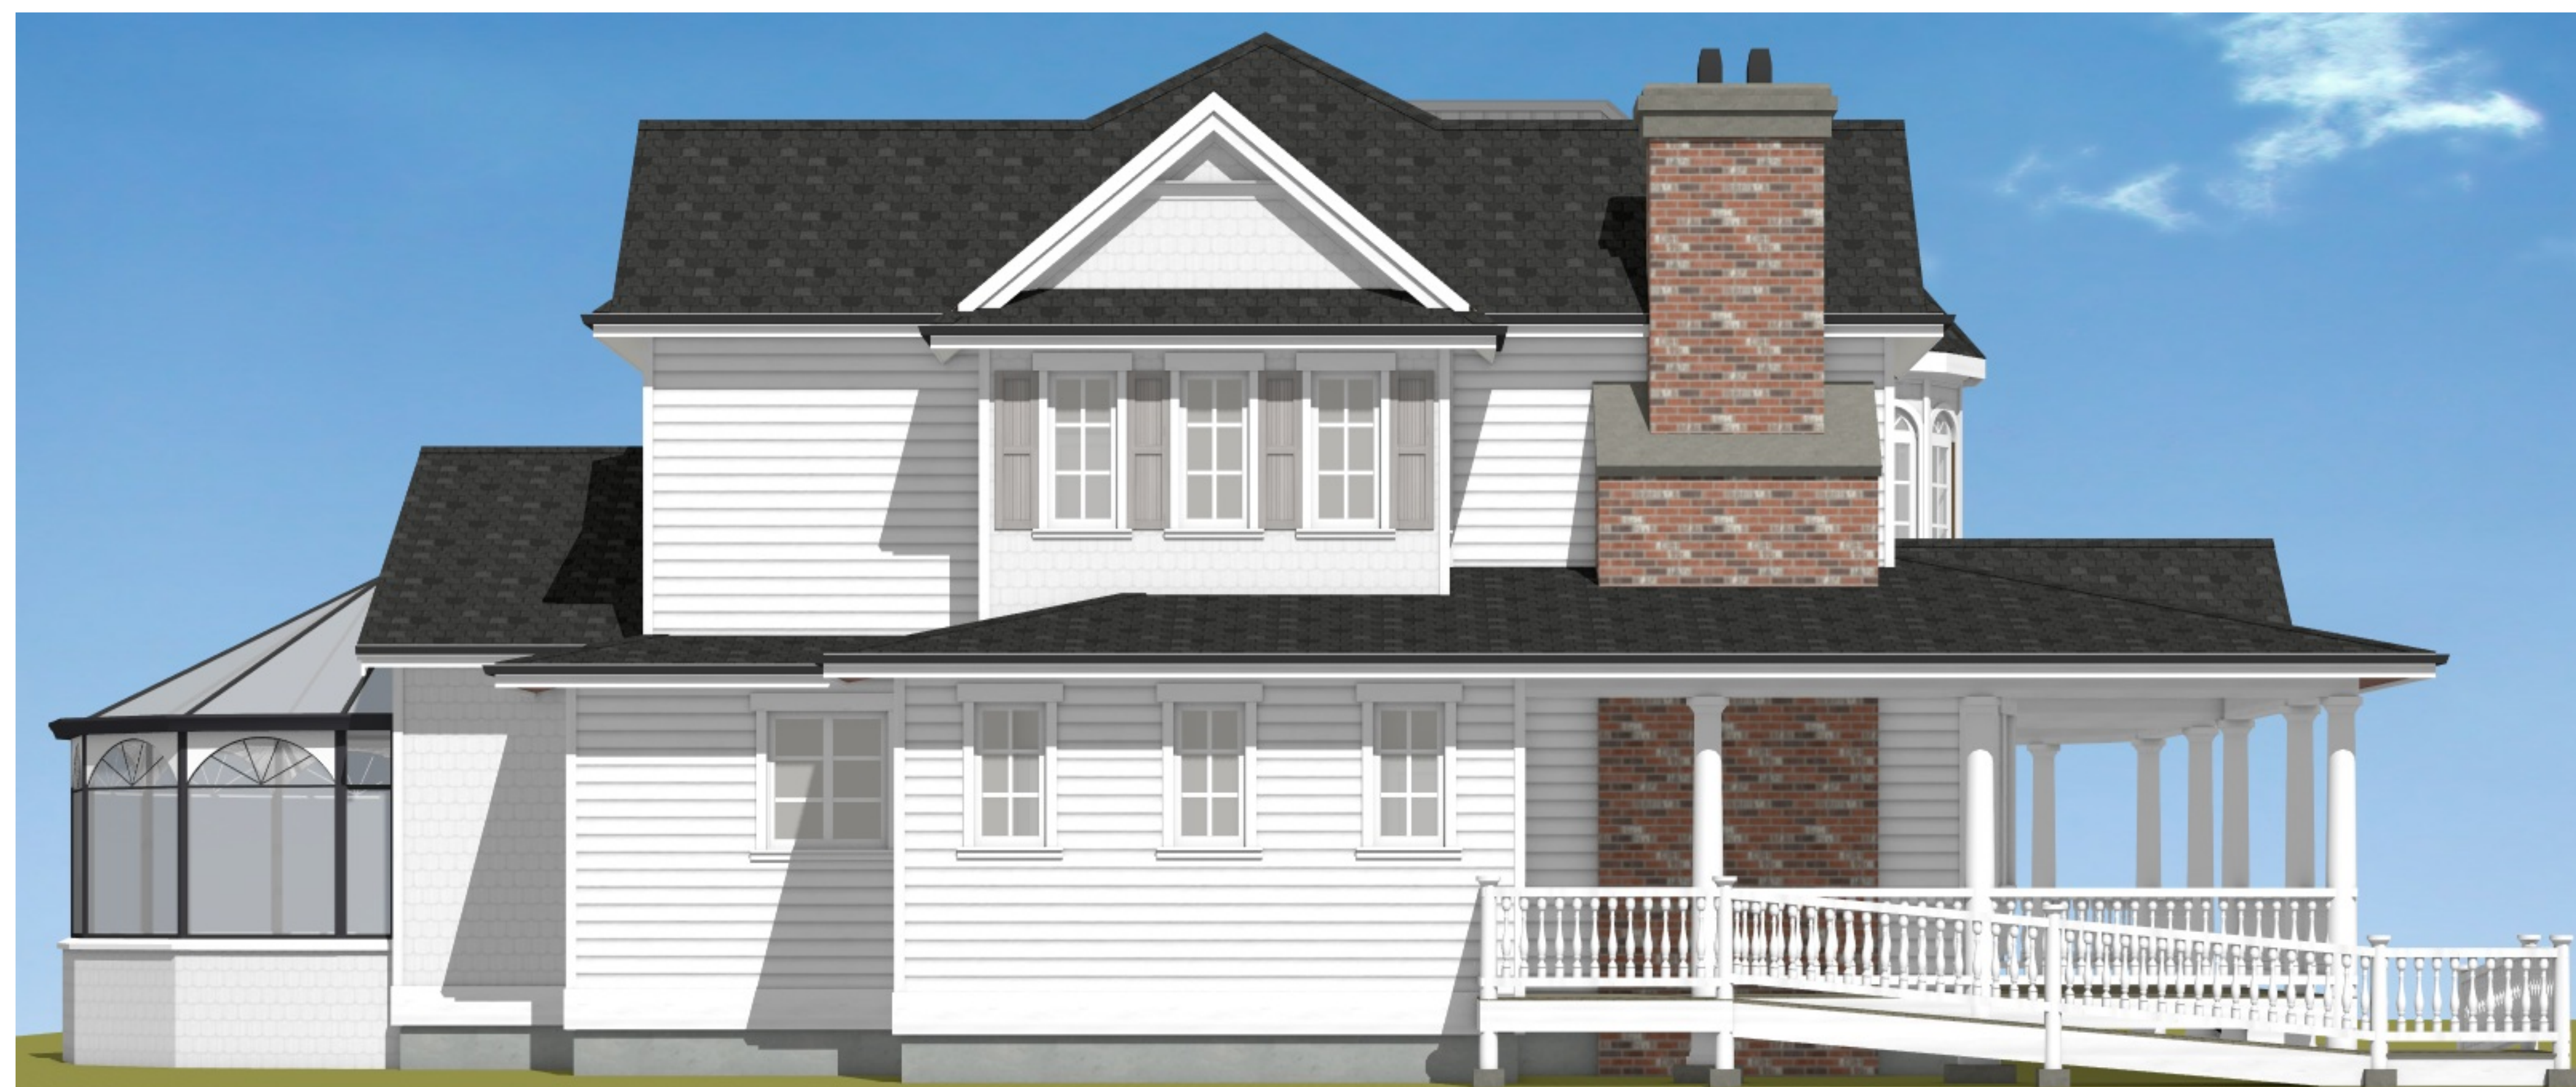

Proposed  
Project For:


2901 BOUCHERIE RD  
WEST KELOWNA, BC  
 LOT 1  
PLAN KAP72327

Sheet Title:  
RENDERINGS

DATE:  
2022-12-21

SCALE: 1/4" = 1'-0"  
(UNLESS OTHERWISE NOTED)

SHEET NO.:

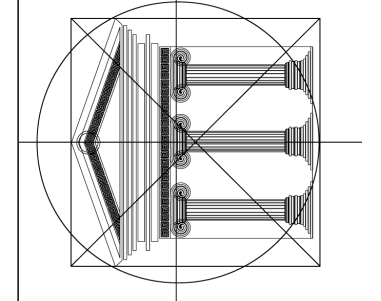

**Proposed Project For:**

2901 BOUCHERIE RD  
 WEST KELOWNA, BC  
 LOT 1  
 PLAN KAP72327

**Sheet Title:**



FLOOR PLANS



**DATE:**  
 2022-12-21

**SCALE:** 1/4" = 1'-0"  
 (UNLESS OTHERWISE NOTED)

**SHEET NO.:**

**5/6**

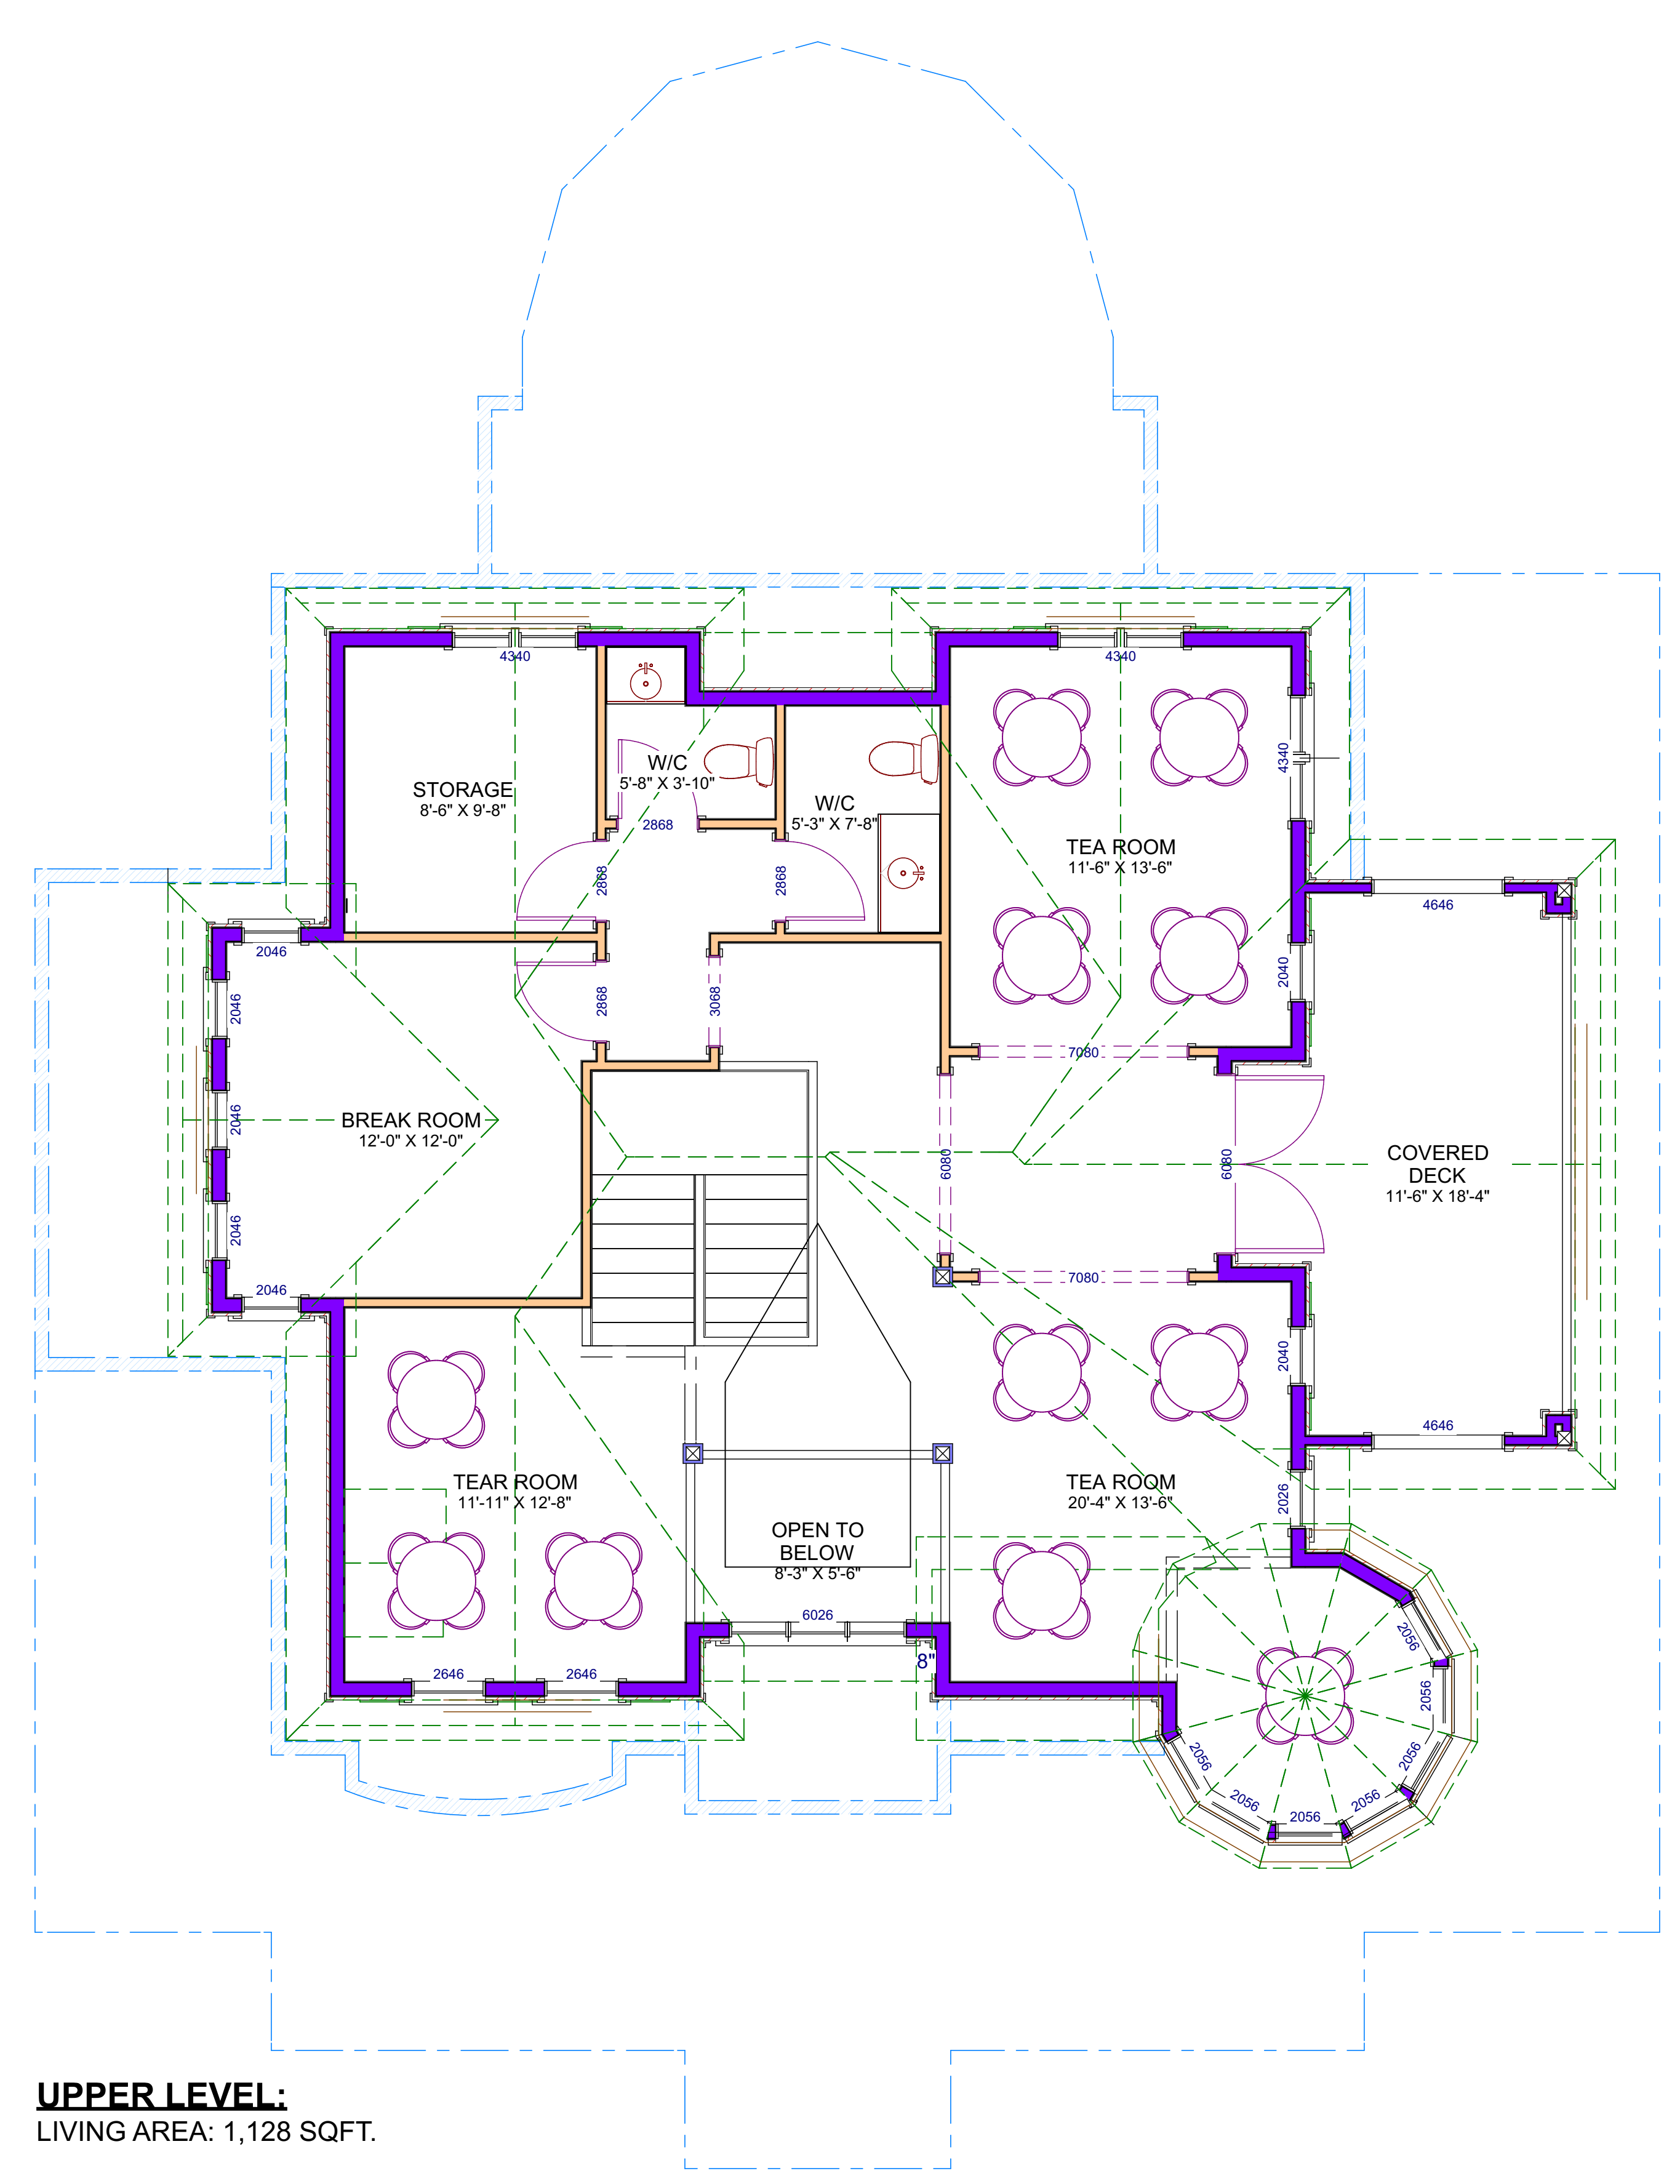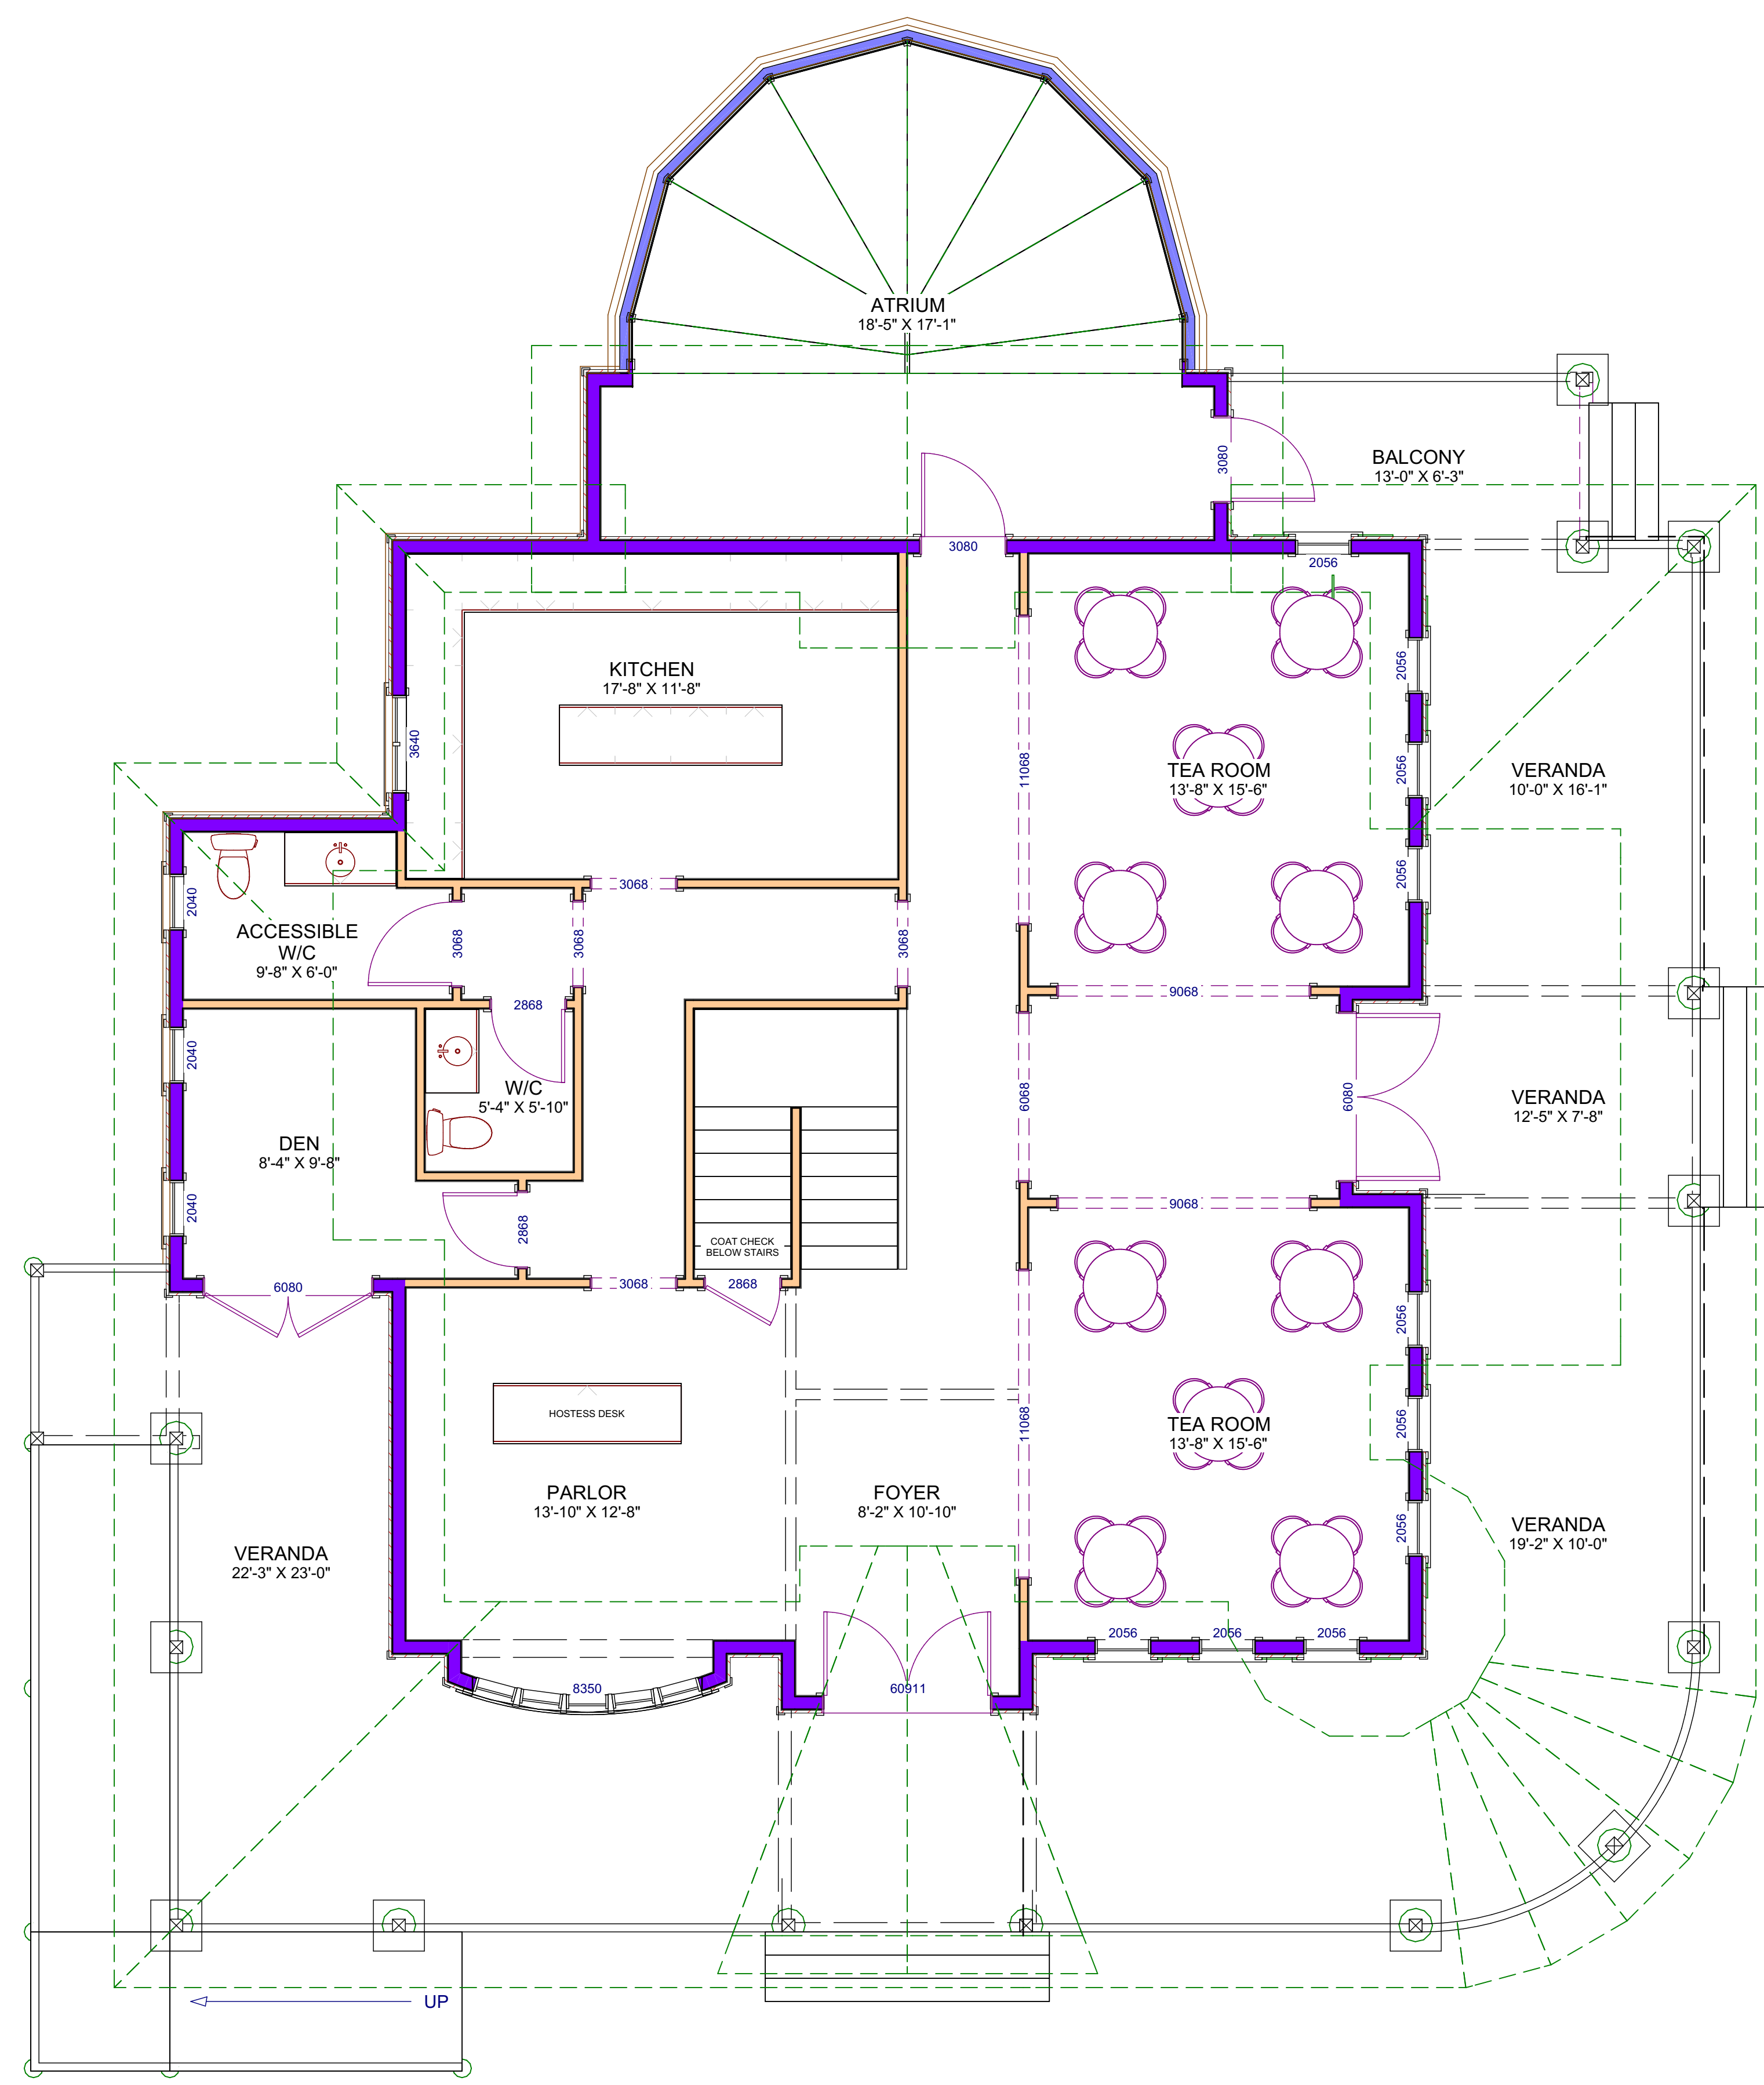

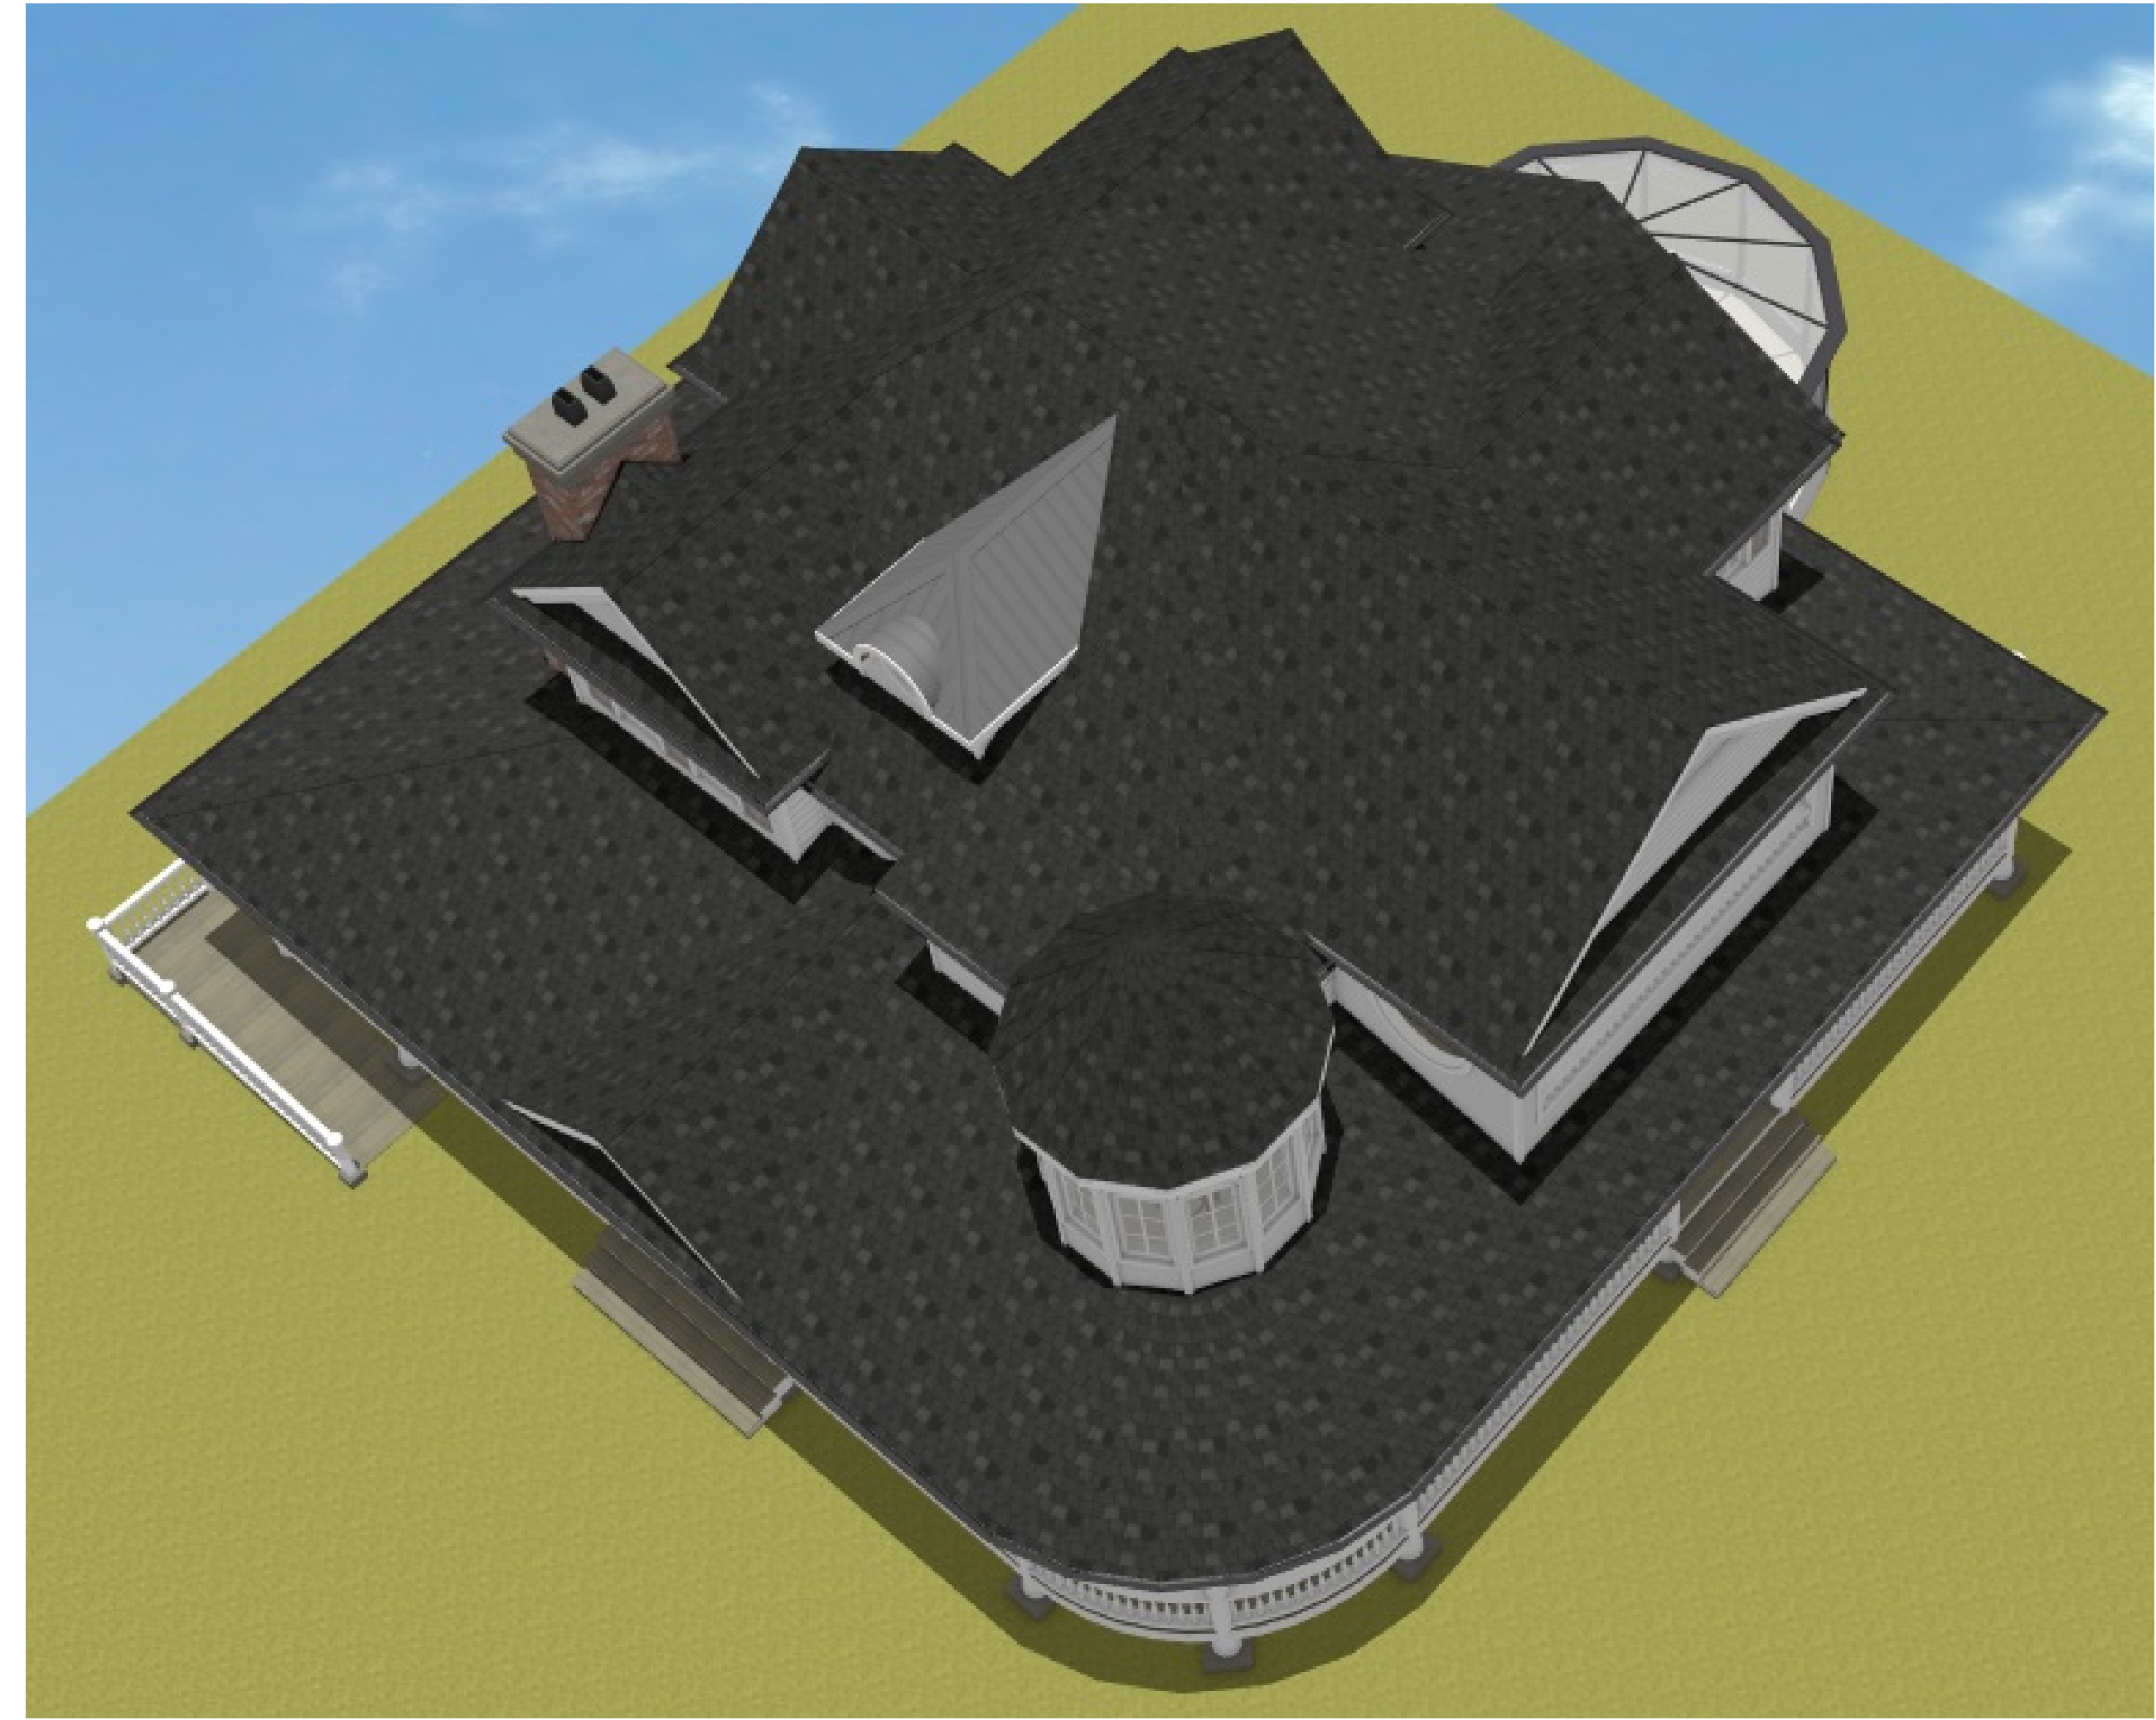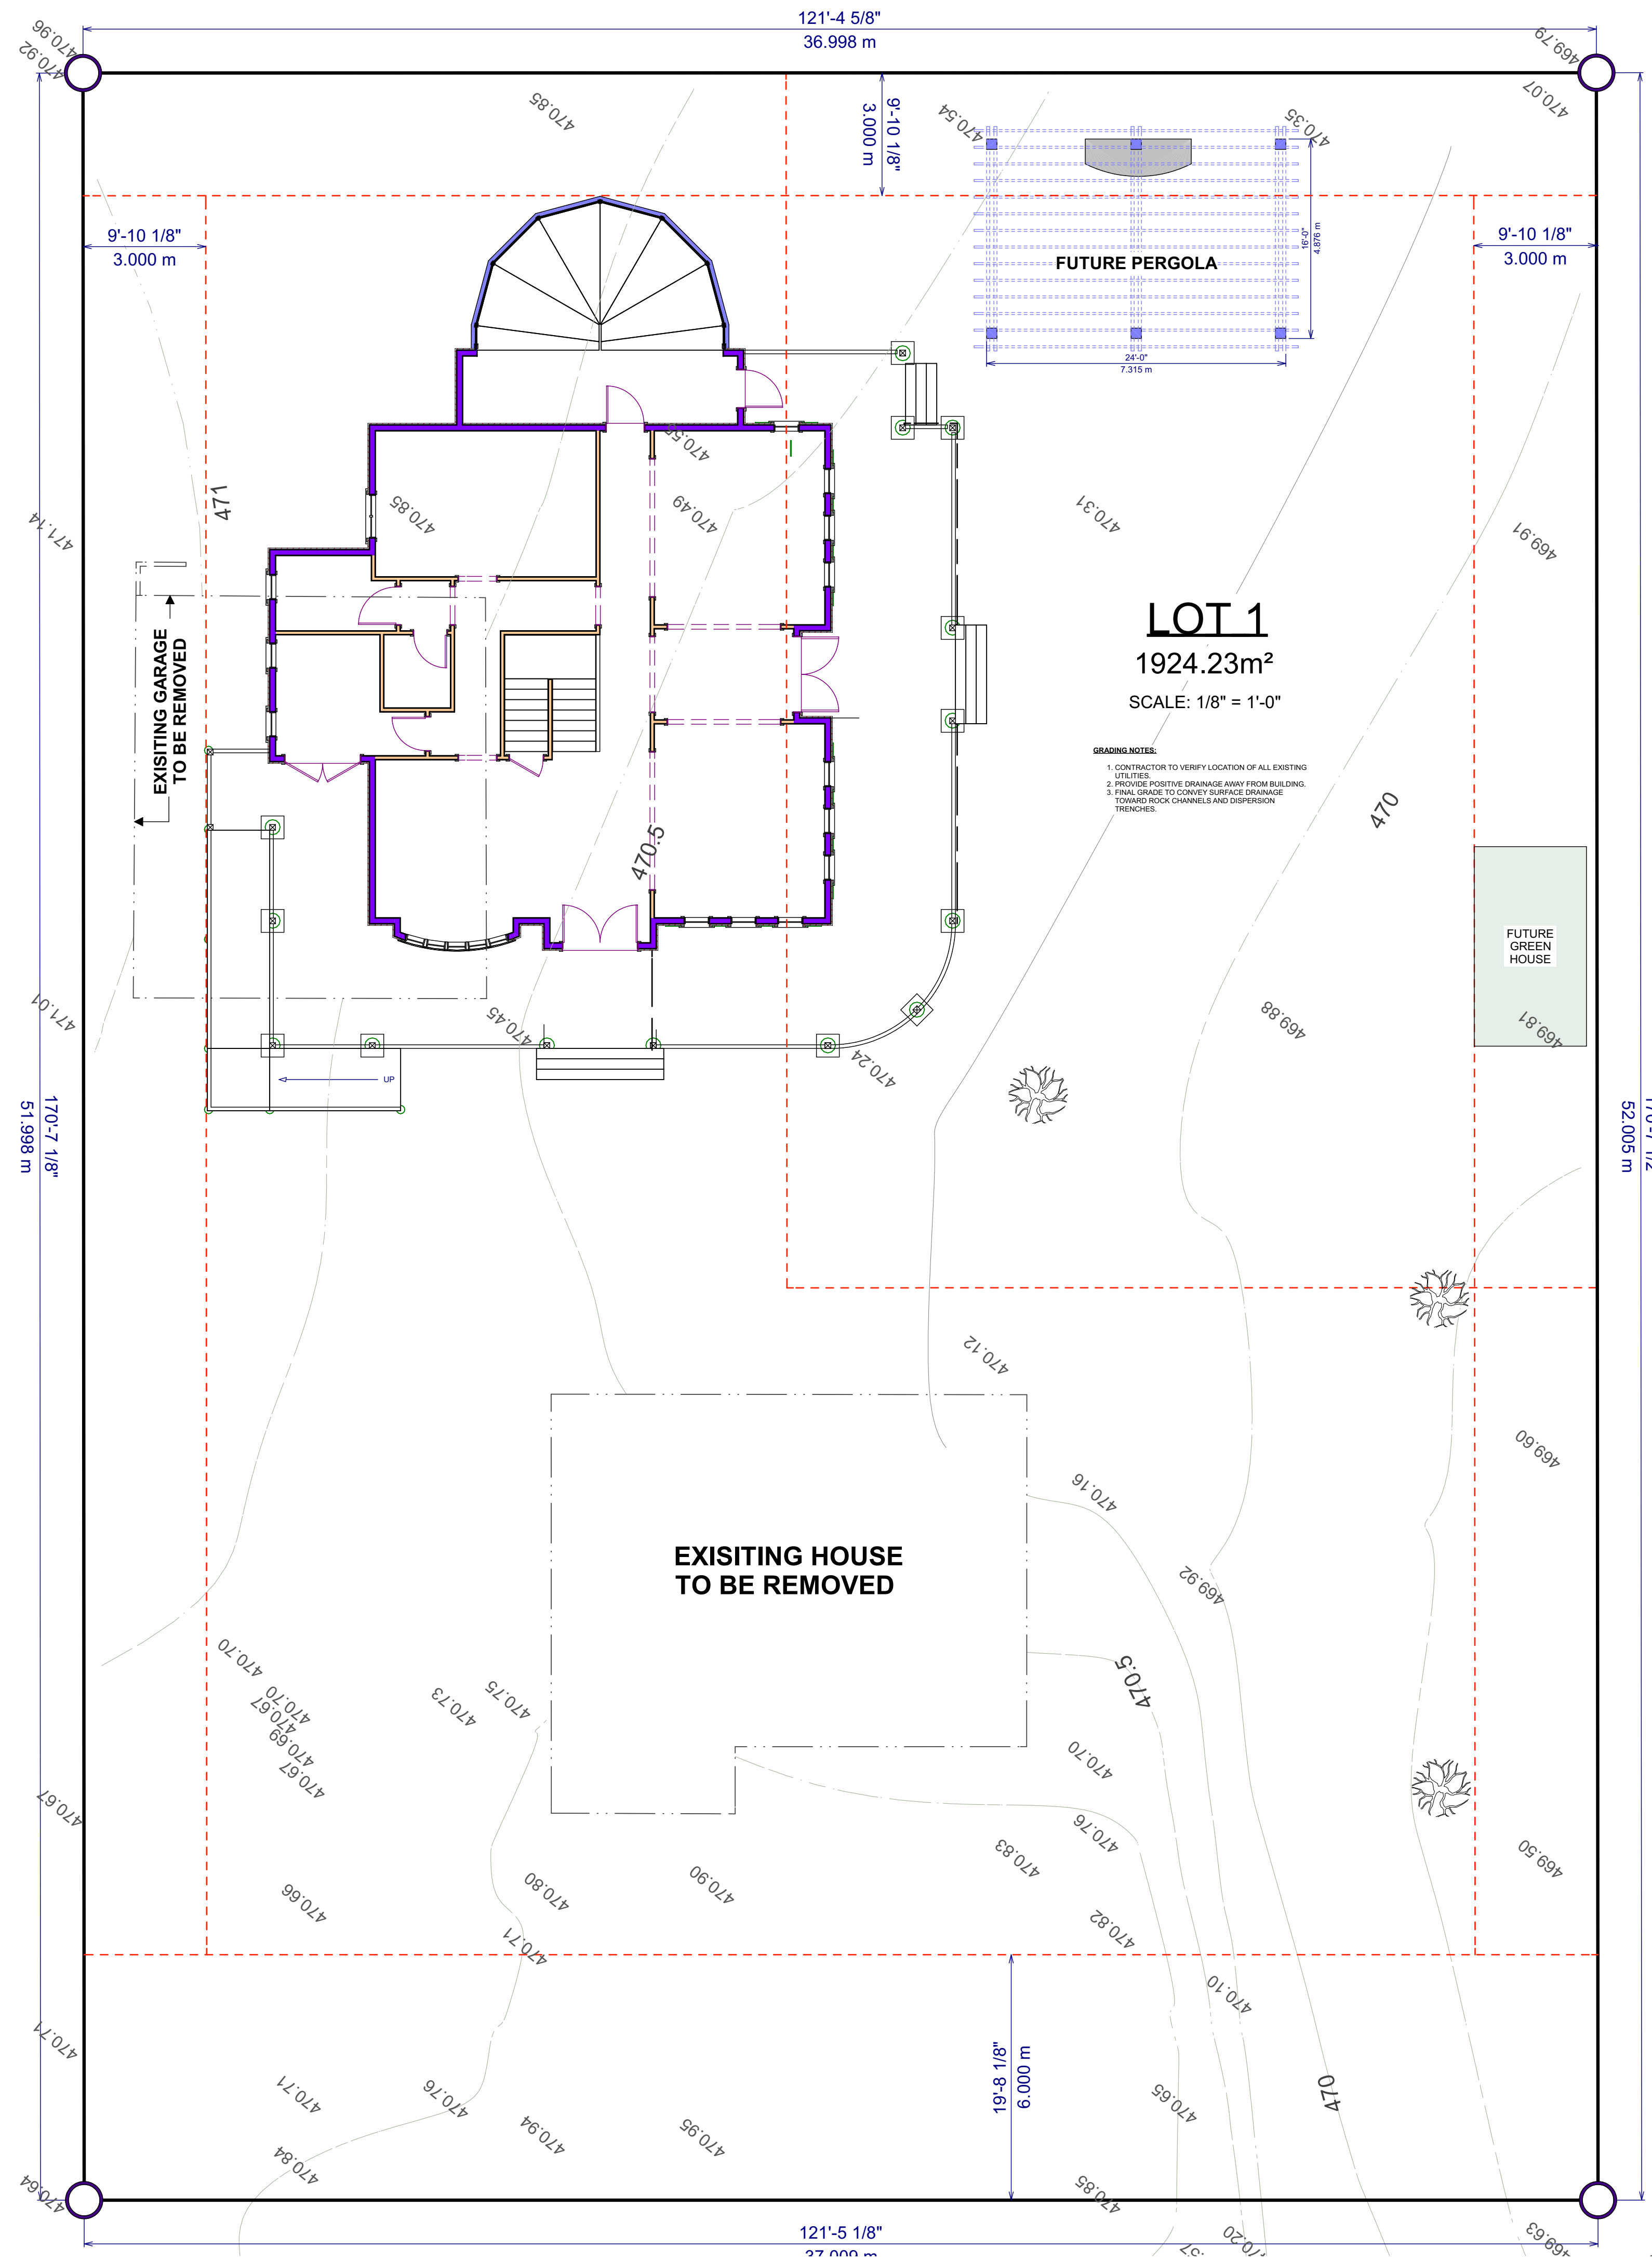

**Proposed Project For:**

2901 BOUCHERIE RD  
WEST KELOWNA, BC

LOT 1  
PLAN KAP72327

**Sheet Title:**

SITE PLAN

**DATE:**

2022-12-21

**SCALE:** 1/4" = 1'-0"  
(UNLESS OTHERWISE NOTED)

**SHEET NO.:**

**6/9**