


2 North Elevation
A301 1/4" = 1'-0"

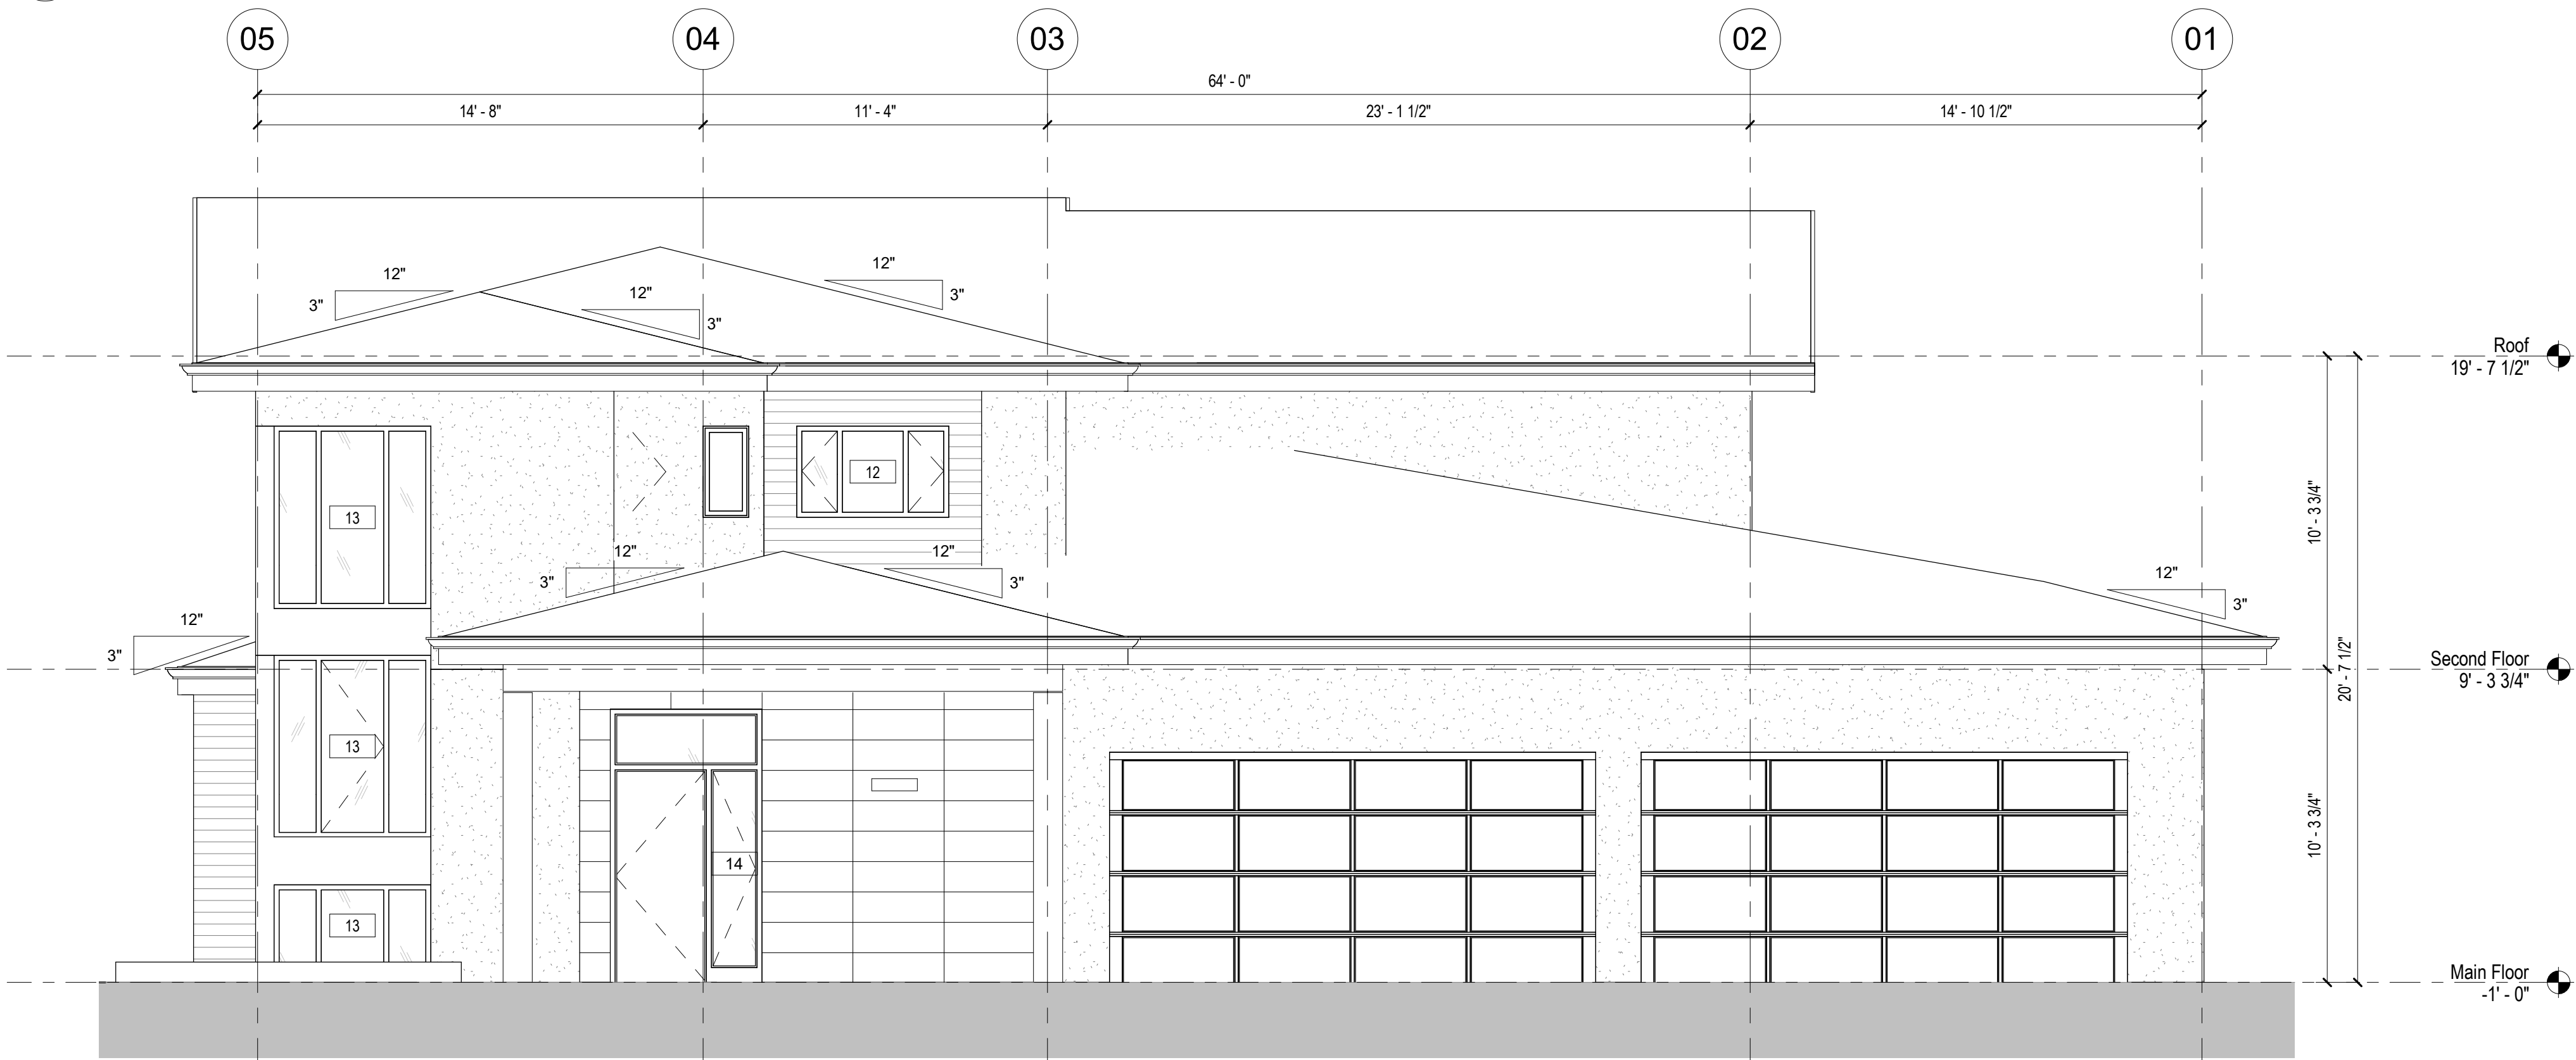

1 West Elevation
A301 1/4" = 1'-0"

Notes:
© Copyright Reserved. This drawing and design are, and at all times remain, the property of Novation Architecture, and can be reproduced only with written consent.
All drawings shall be read in conjunction with specifications and consultant details.
All work shall be carried out in accordance with Canadian standards, specifications, B.C. Building Code (2018 edition) and local authority by-laws and regulations.
Tabulated scales refer to Arch D size drawings sheet.
This drawing must not be scaled.
Contractors shall verify all dimensions prior to commencement of work.
Any omissions or discrepancies shall be reported to the architect.

Seal

this document is:

- ☒ NOT controlled. Revisions may be made without notice.
- ☐ A CONTROLLED document. Revisions will be advised.
- ☒ The first issue of the document.
- ☐ A complete revision. Remove previous issues from use.
- ☐ A partial revision. Remove previous issues of corresponding sheets / pages from use.
- ☒ Not for Construction.

NOT FOR CONSTRUCTION

5	20190815	REISSUED FOR DVP
4	20190626	REISSUED FOR DVP
3	20190430	ISSUED FOR DVP
No.	Date	Description
Revisions		



project title
LOT 13
DADSWELL RESIDENCE
project no. 1802

drawing title
ELEVATIONS

designed	PS	scale	1/4" = 1'-0"
drawn	BD		
checked	Checker		
drawing no.	A301		

plotted 11/4/2019 1:54:34 PM



2 East Elevation
1/4" = 1'-0"



1 South Elevation
1/4" = 1'-0"

Notes:
© Copyright Reserved. This drawing and design are, and at all times remain, the property of Novation Architecture, and can be reproduced only with written consent.
All drawings shall be read in conjunction with specifications and consultant details.
All work shall be carried out in accordance with Canadian standards, specifications, B.C. Building Code (2018 edition) and local authority by-laws and regulations.
Tabulated scales refer to Arch D size drawings sheet.
This drawing must not be scaled.
Contractors shall verify all dimensions prior to commencement of work.
Any omissions or discrepancies shall be reported to the architect.

Seal

this document is:

- ☒ NOT controlled. Revisions may be made without notice.
- ☐ A CONTROLLED document. Revisions will be advised.
- ☒ The first issue of the document.
- ☐ A complete revision. Remove previous issues from use.
- ☐ A partial revision. Remove previous issues of corresponding sheets / pages from use.
- ☒ Not for Construction.

NOT FOR CONSTRUCTION

5	20190815	REISSUED FOR DVP
4	20190626	REISSUED FOR DVP
3	20190430	ISSUED FOR DVP
No.	Date	Description
Revisions		



302 - 2237 LECKIE ROAD
KELOWNA BC V1X 6Y5

project title
LOT 13


DADSWELL RESIDENCE

project no. 1802

drawing title
ELEVATIONS

designed	PS	scale	1/4" = 1'-0"
drawn	BD		
checked	Checker		
drawing no.	A302		

plotted 11/4/2019 1:54:35 PM

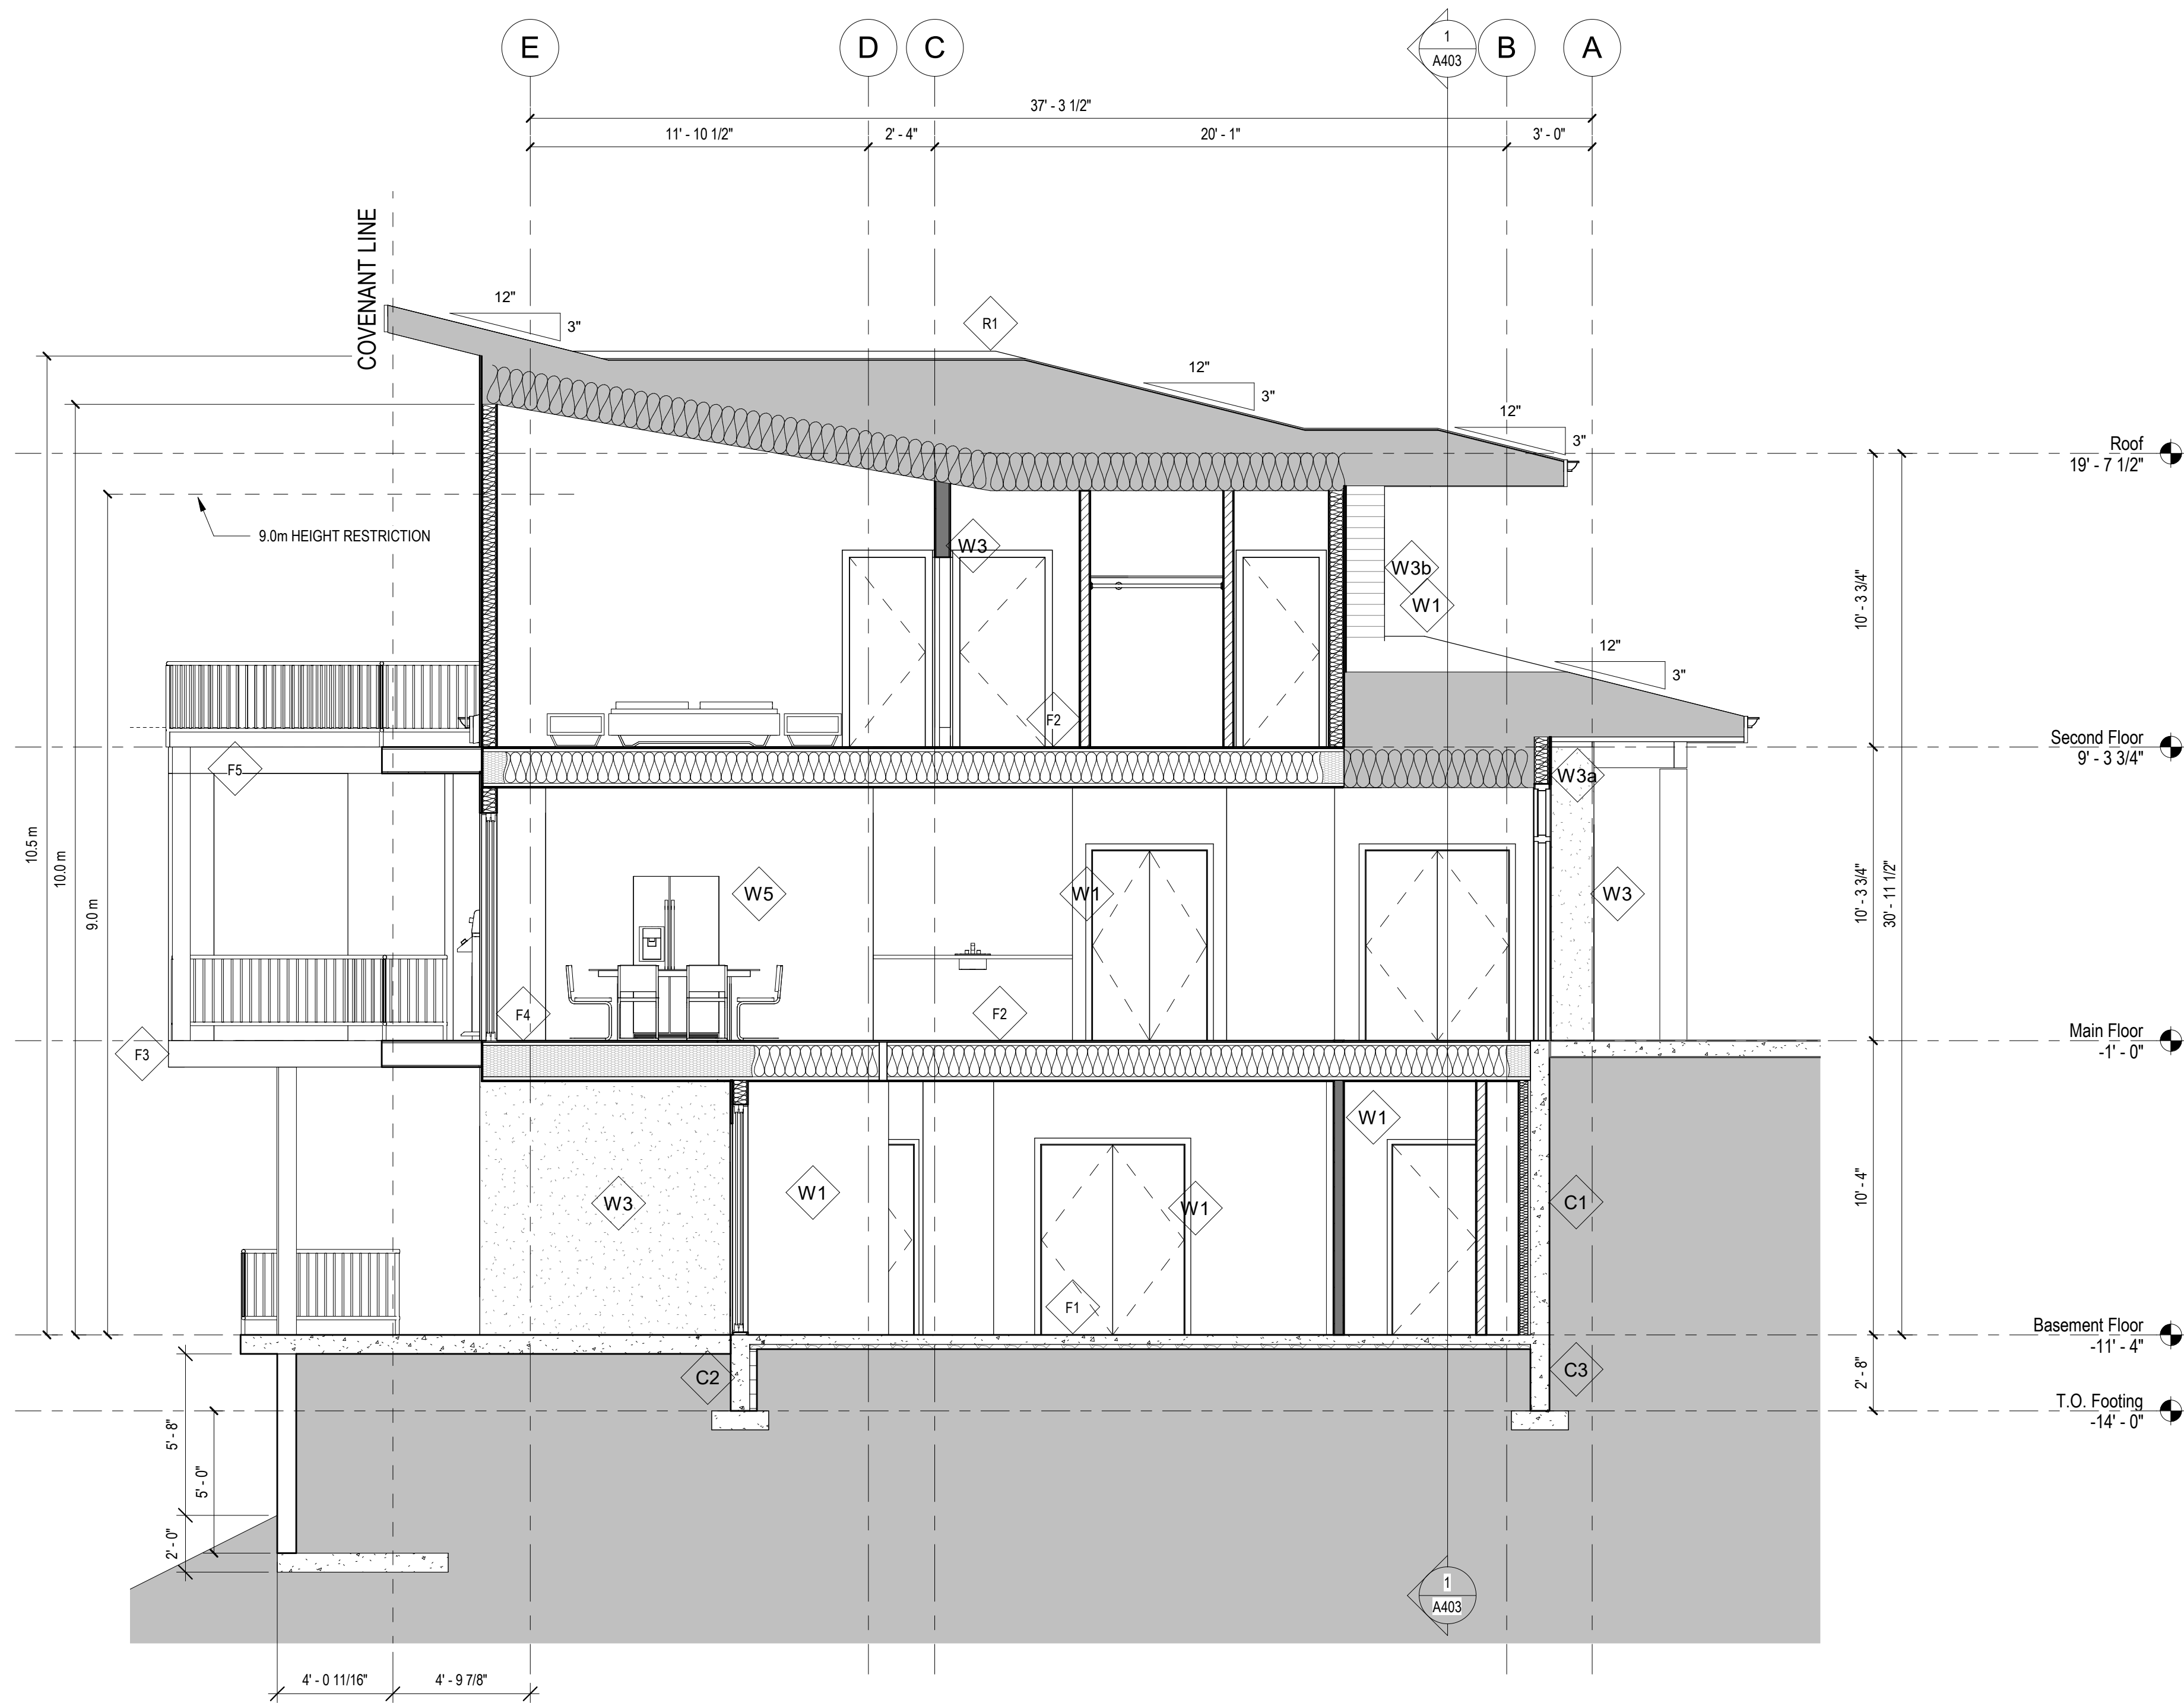

1 Section Through Entry
A400 1/4" = 1'-0"

Notes:
© Copyright Reserved. This drawing and design are, and at all times remain, the property of Novation Architecture, and can be reproduced only with written consent.
All drawings shall be read in conjunction with specifications and consultant details.
All work shall be carried out in accordance with Canadian standards, specifications, B.C. Building Code (2018 edition) and local authority by-laws and regulations.
Tabulated scales refer to Arch D size drawings sheet.
This drawing must not be scaled.
Contractors shall verify all dimensions prior to commencement of work.
Any omissions or discrepancies shall be reported to the architect.

Seal

this document is:


- ☒ NOT controlled. Revisions may be made without notice.
- ☐ A CONTROLLED document. Revisions will be advised.
- ☒ The first issue of the document.
- ☐ A complete revision. Remove previous issues from use.
- ☐ A partial revision. Remove previous issues of corresponding sheets / pages from use.
- ☒ Not for Construction.

NOT FOR CONSTRUCTION

5	20190815	REISSUED FOR DVP
4	20190626	REISSUED FOR DVP
3	20190430	ISSUED FOR DVP
No.	Date	Description
Revisions		



project title	LOT 13
project no.	1802
drawing title	SECTIONS
designed	PS
drawn	BD
checked	Checker
drawing no.	A400
plotted	11/4/2019 1:54:36 PM

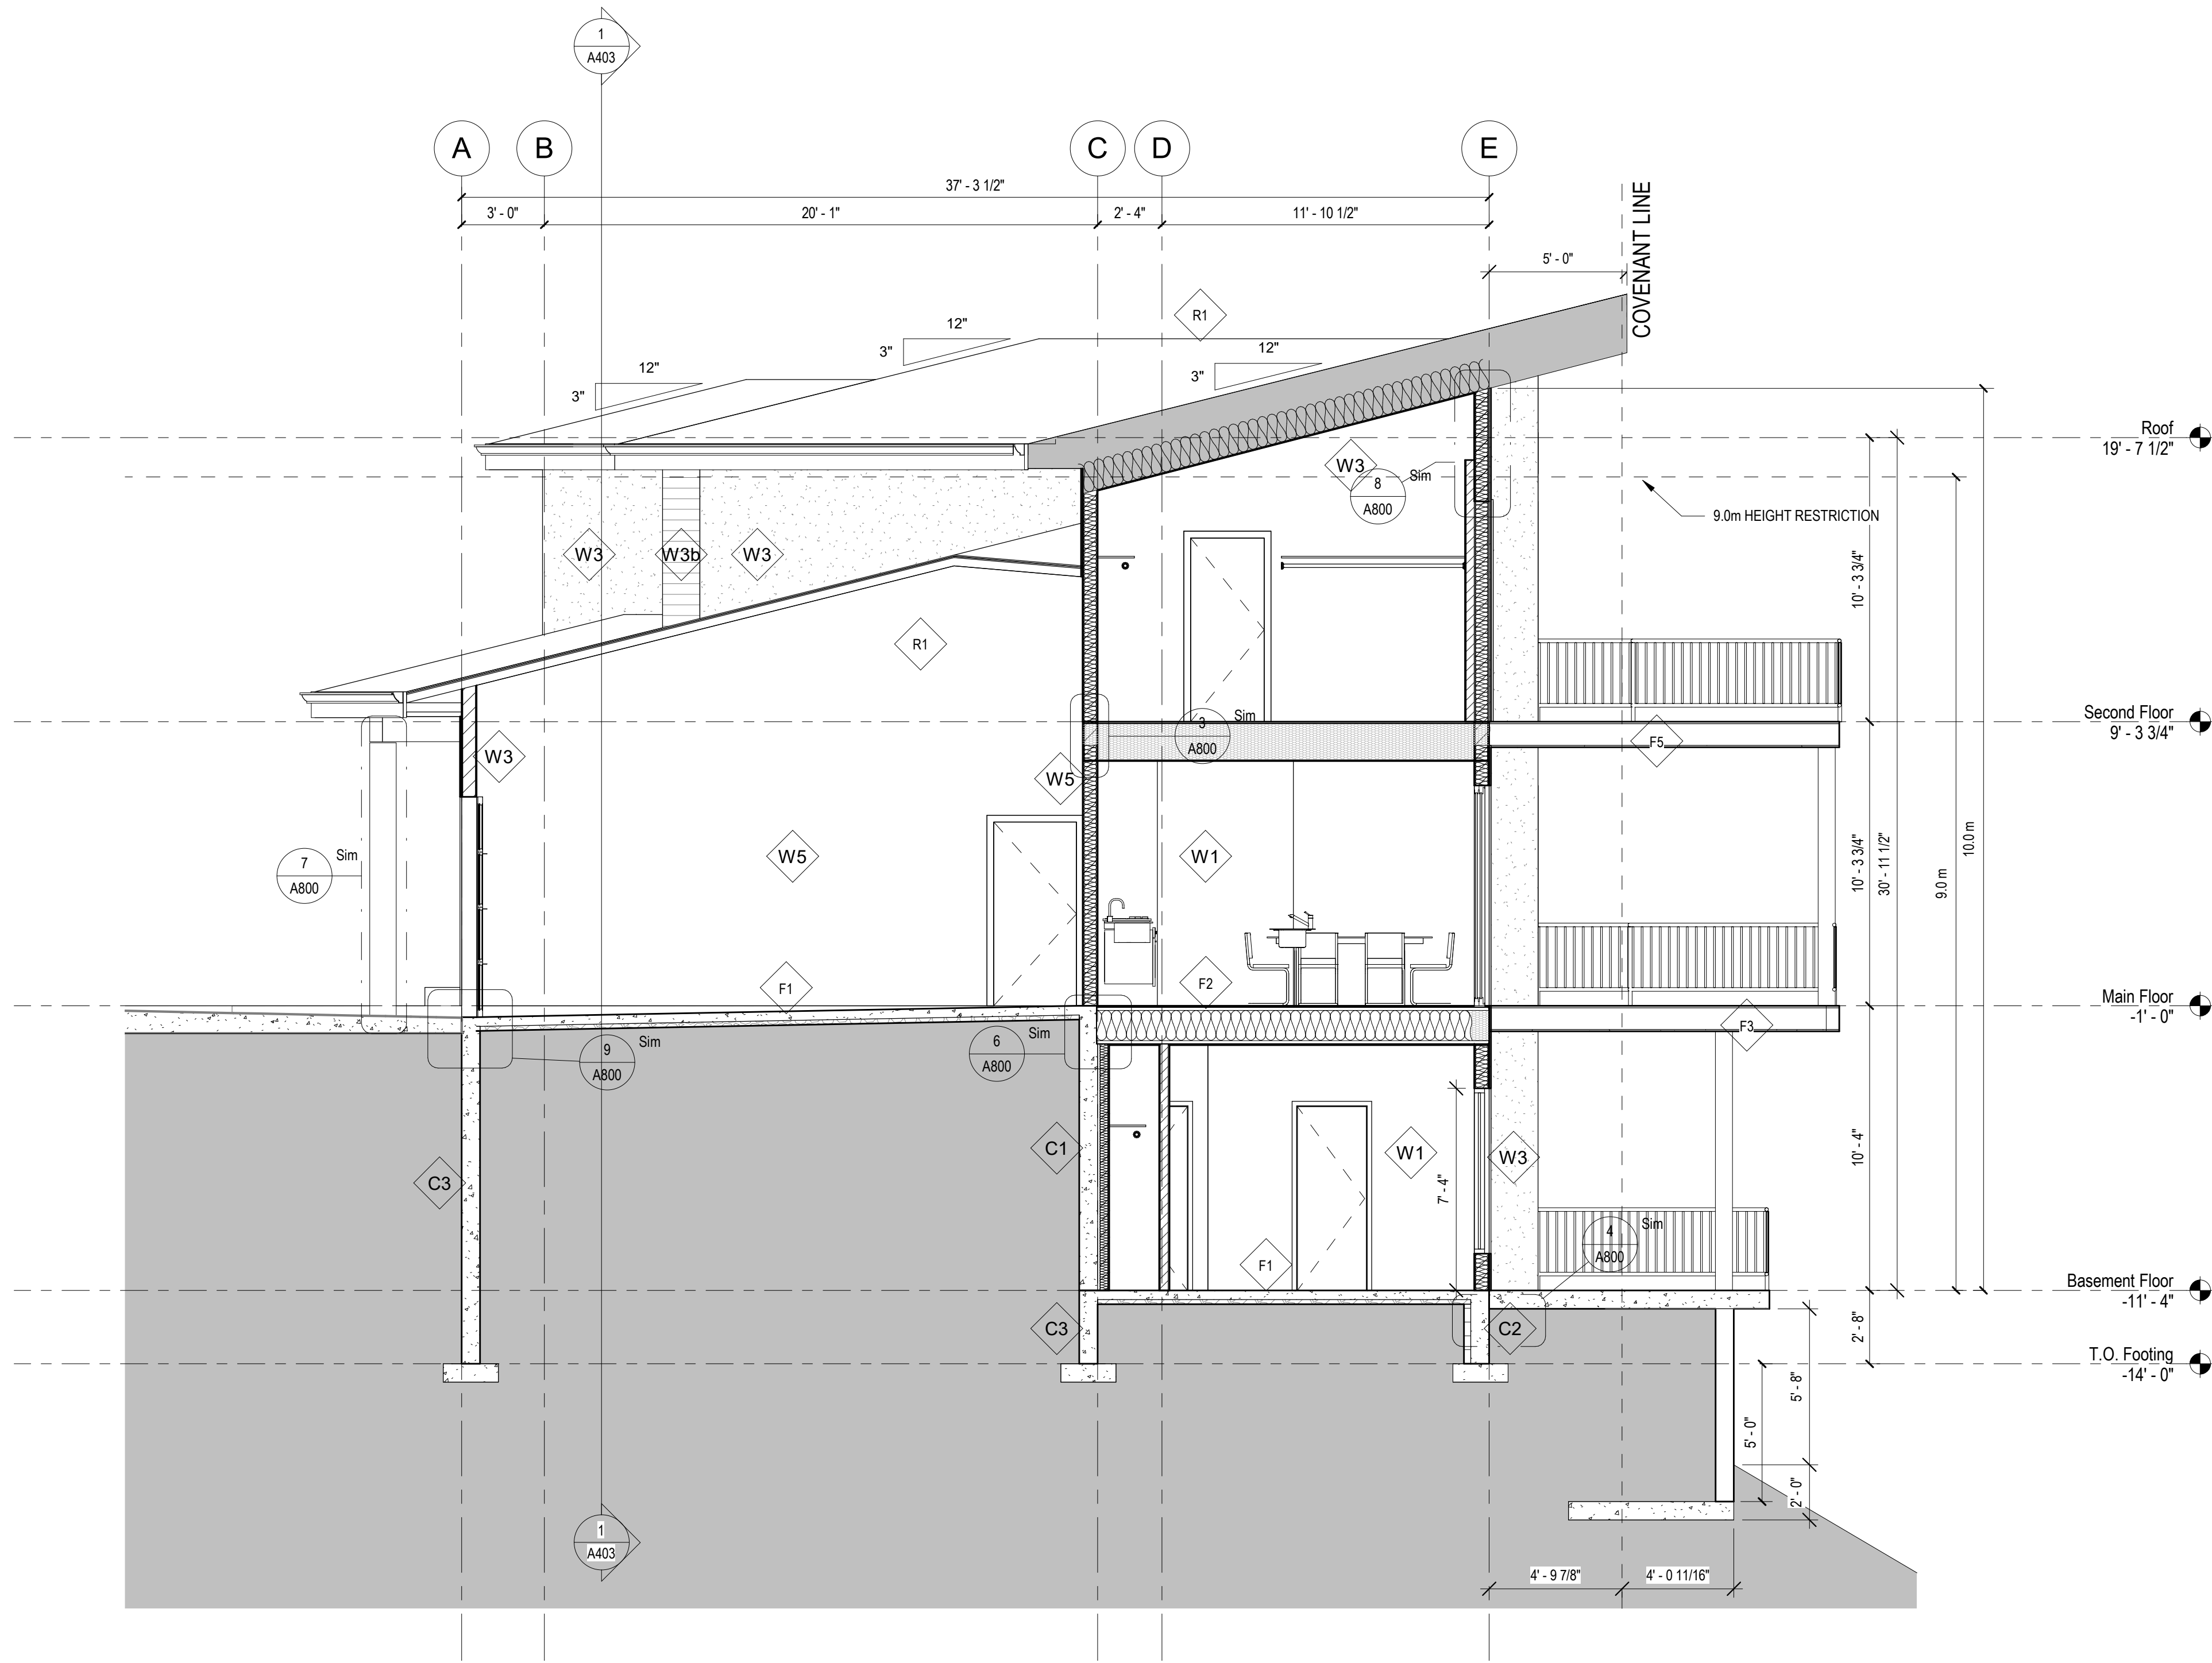

1
A401 Section Through Garage
1/4" = 1'-0"

Notes:
© Copyright Reserved. This drawing and design are, and at all times remain, the property of Novation Architecture, and can be reproduced only with written consent.
All drawings shall be read in conjunction with specifications and consultant details.
All work shall be carried out in accordance with Canadian standards, specifications, B.C. Building Code (2018 edition) and local authority by-laws and regulations.
Tabulated scales refer to Arch D size drawings sheet.
This drawing must not be scaled.
Contractors shall verify all dimensions prior to commencement of work.
Any omissions or discrepancies shall be reported to the architect.

Seal

this document is:

- ☒ NOT controlled. Revisions may be made without notice.
- ☐ A CONTROLLED document. Revisions will be advised.
- ☒ The first issue of the document.
- ☐ A complete revision. Remove previous issues from use.
- ☐ A partial revision. Remove previous issues of corresponding sheets / pages from use.
- ☒ Not for Construction.

NOT FOR CONSTRUCTION

5	20190815	REISSUED FOR DVP
4	20190626	REISSUED FOR DVP
3	20190430	ISSUED FOR DVP
No.	Date	Description
Revisions		



project title
LOT 13

DADSWELL RESIDENCE


project no. 1802

drawing title
SECTIONS

designed	PS	scale	1/4" = 1'-0"
drawn	BD		
checked	Checker		
drawing no.			

A401

plotted 11/4/2019 1:54:36 PM

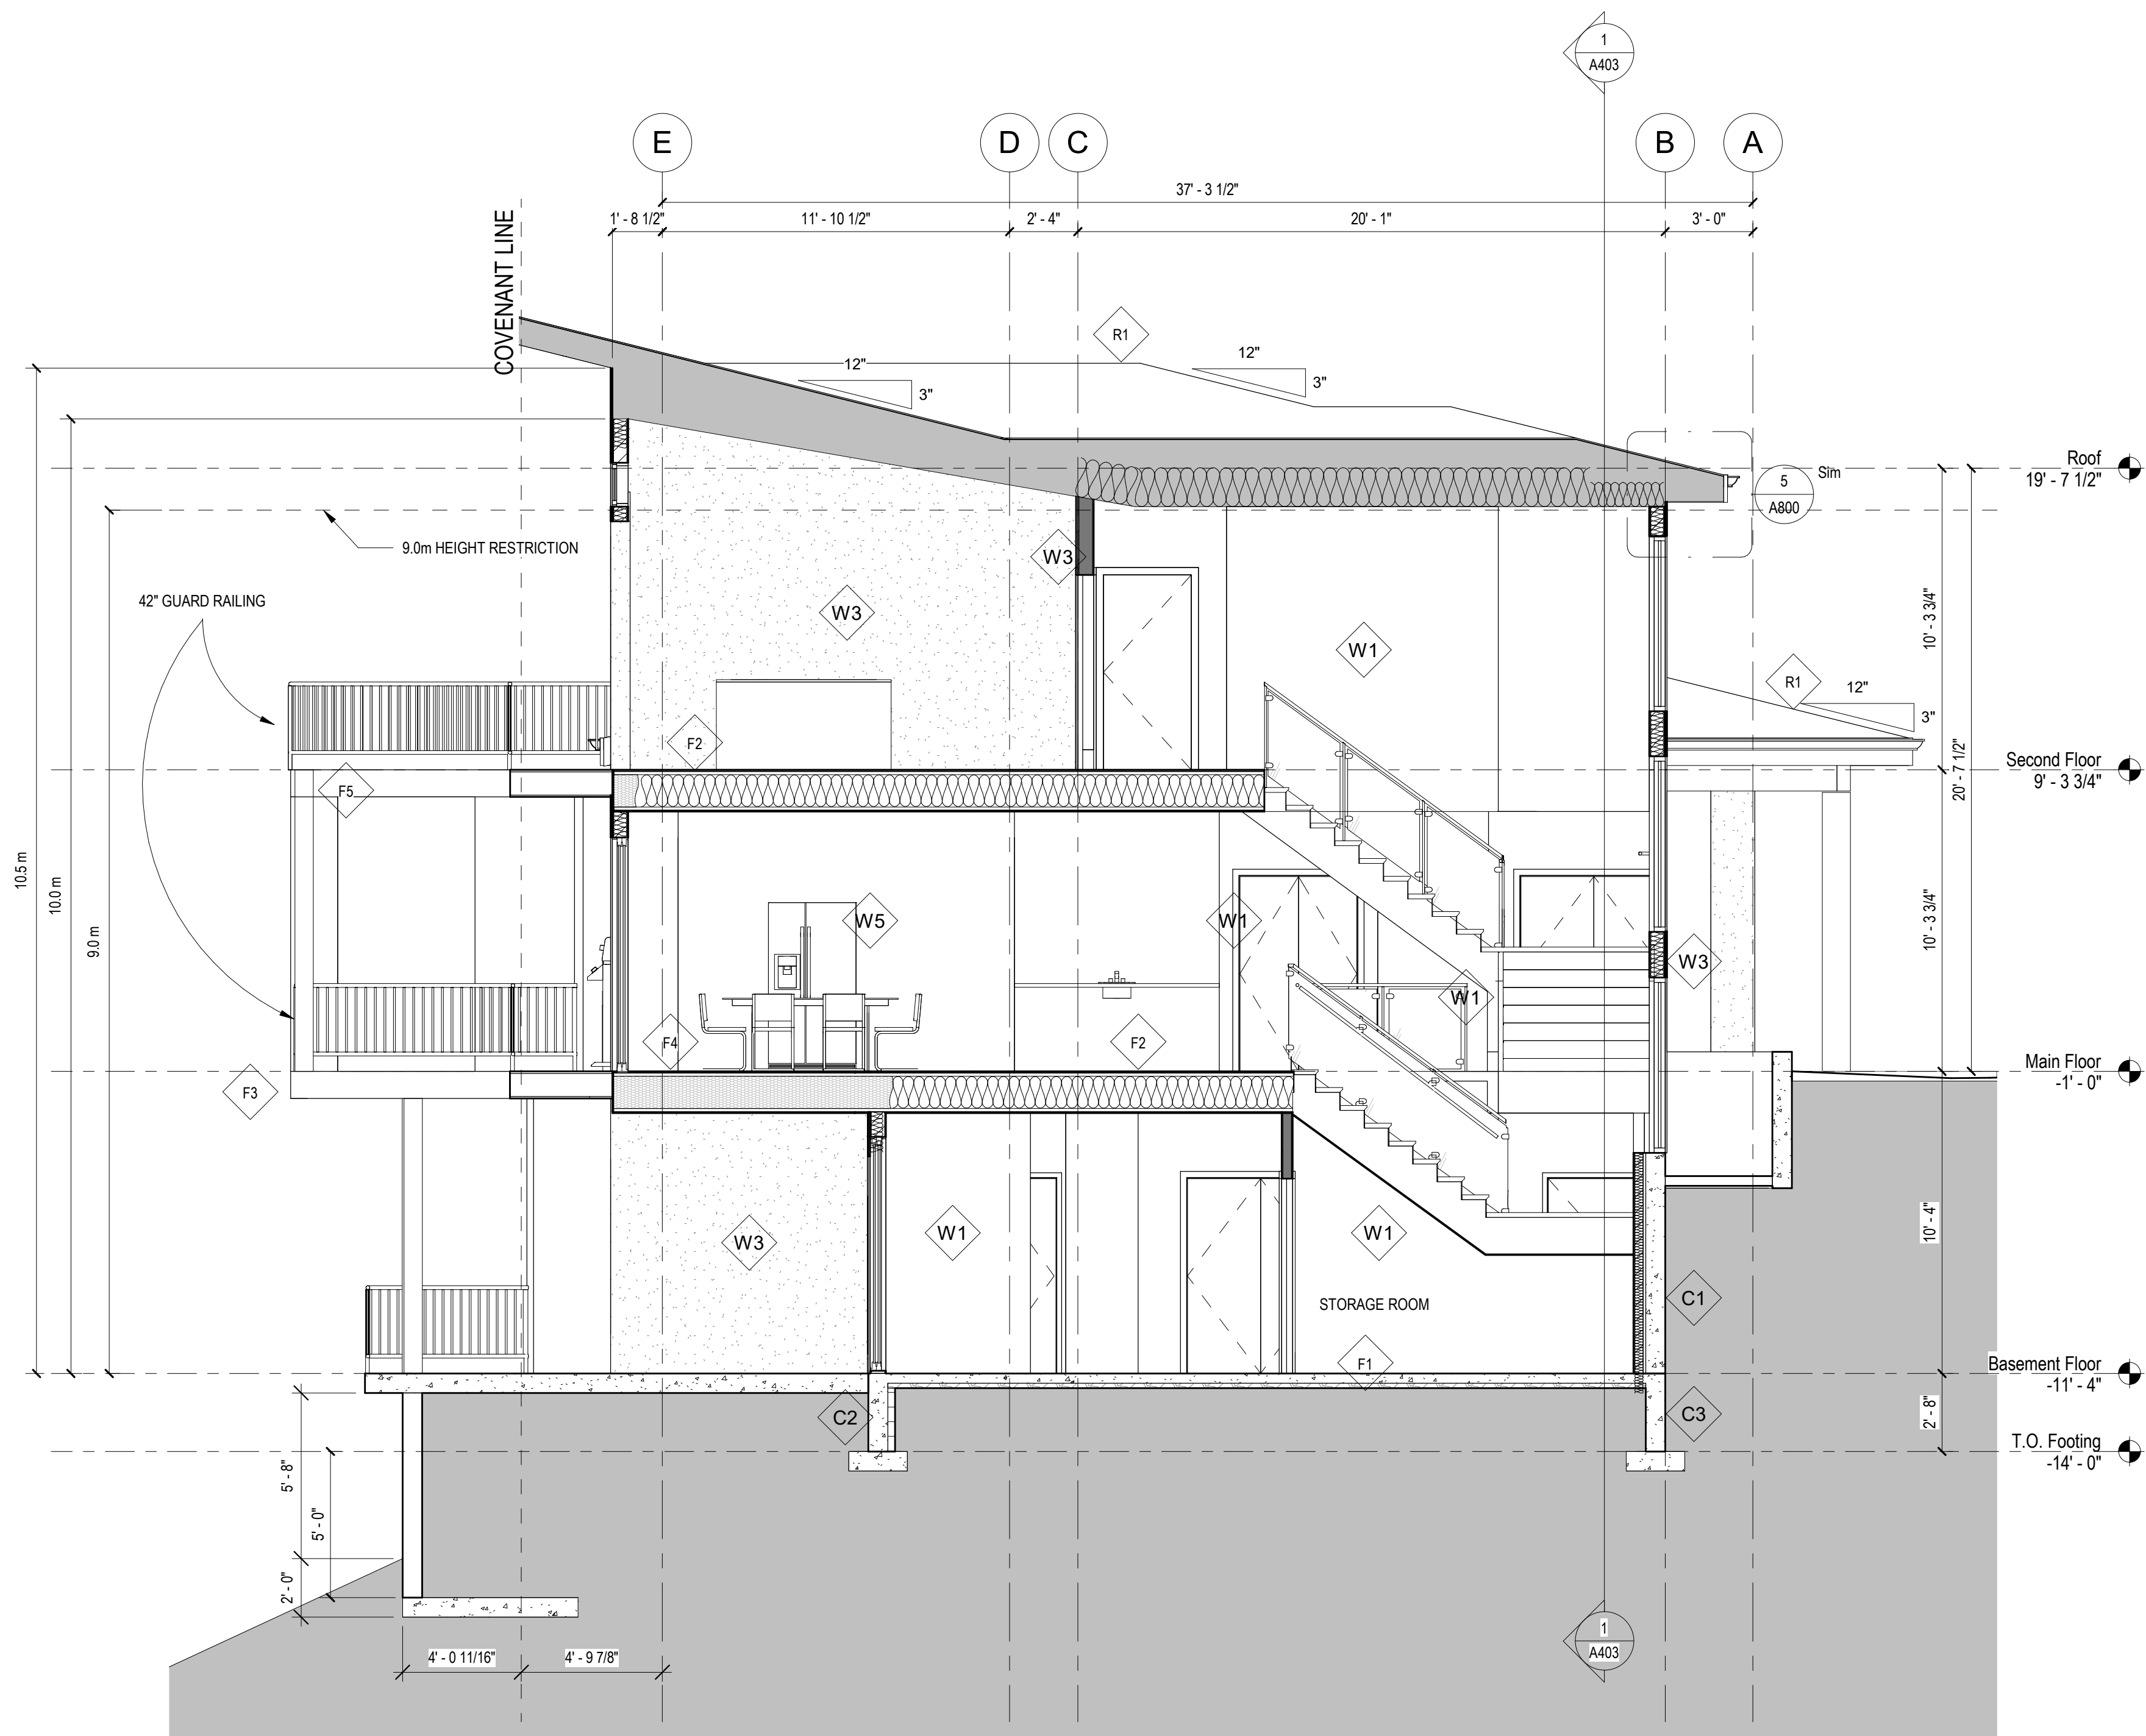

1 Section Through Stairs
A402 1/4" = 1'-0"

Notes:
© Copyright Reserved. This drawing and design are, and at all times remain, the property of Novation Architecture, and can be reproduced only with written consent.
All drawings shall be read in conjunction with specifications and consultant details.
All work shall be carried out in accordance with Canadian standards, specifications, B.C. Building Code (2018 edition) and local authority by-laws and regulations.
Tabulated scales refer to Arch D size drawings sheet.
This drawing must not be scaled.
Contractors shall verify all dimensions prior to commencement of work.
Any omissions or discrepancies shall be reported to the architect.

Seal

this document is:

- ☒ NOT controlled. Revisions may be made without notice.
- ☐ A CONTROLLED document. Revisions will be advised.
- ☒ The first issue of the document.
- ☐ A complete revision. Remove previous issues from use.
- ☐ A partial revision. Remove previous issues of corresponding sheets / pages from use.
- ☒ Not for Construction.

NOT FOR CONSTRUCTION

5	20190815	REISSUED FOR DVP
4	20190626	REISSUED FOR DVP
3	20190430	ISSUED FOR DVP
No.	Date	Description
Revisions		




project title
LOT 13
DADSWELL RESIDENCE
project no. 1802

drawing title
SECTIONS

designed	PS	scale	1/4" = 1'-0"
drawn	BD		
checked	Checker		
drawing no.			

A402

plotted 11/4/2019 1:54:37 PM

 

Designed	Designer	scale	1/4" = 1'-0"
drawn	Author		
checked	Checker		
drawing no.		A403	
plotted		11/4/2019 1:54:38 PM	