




WESTLAKE ROAD

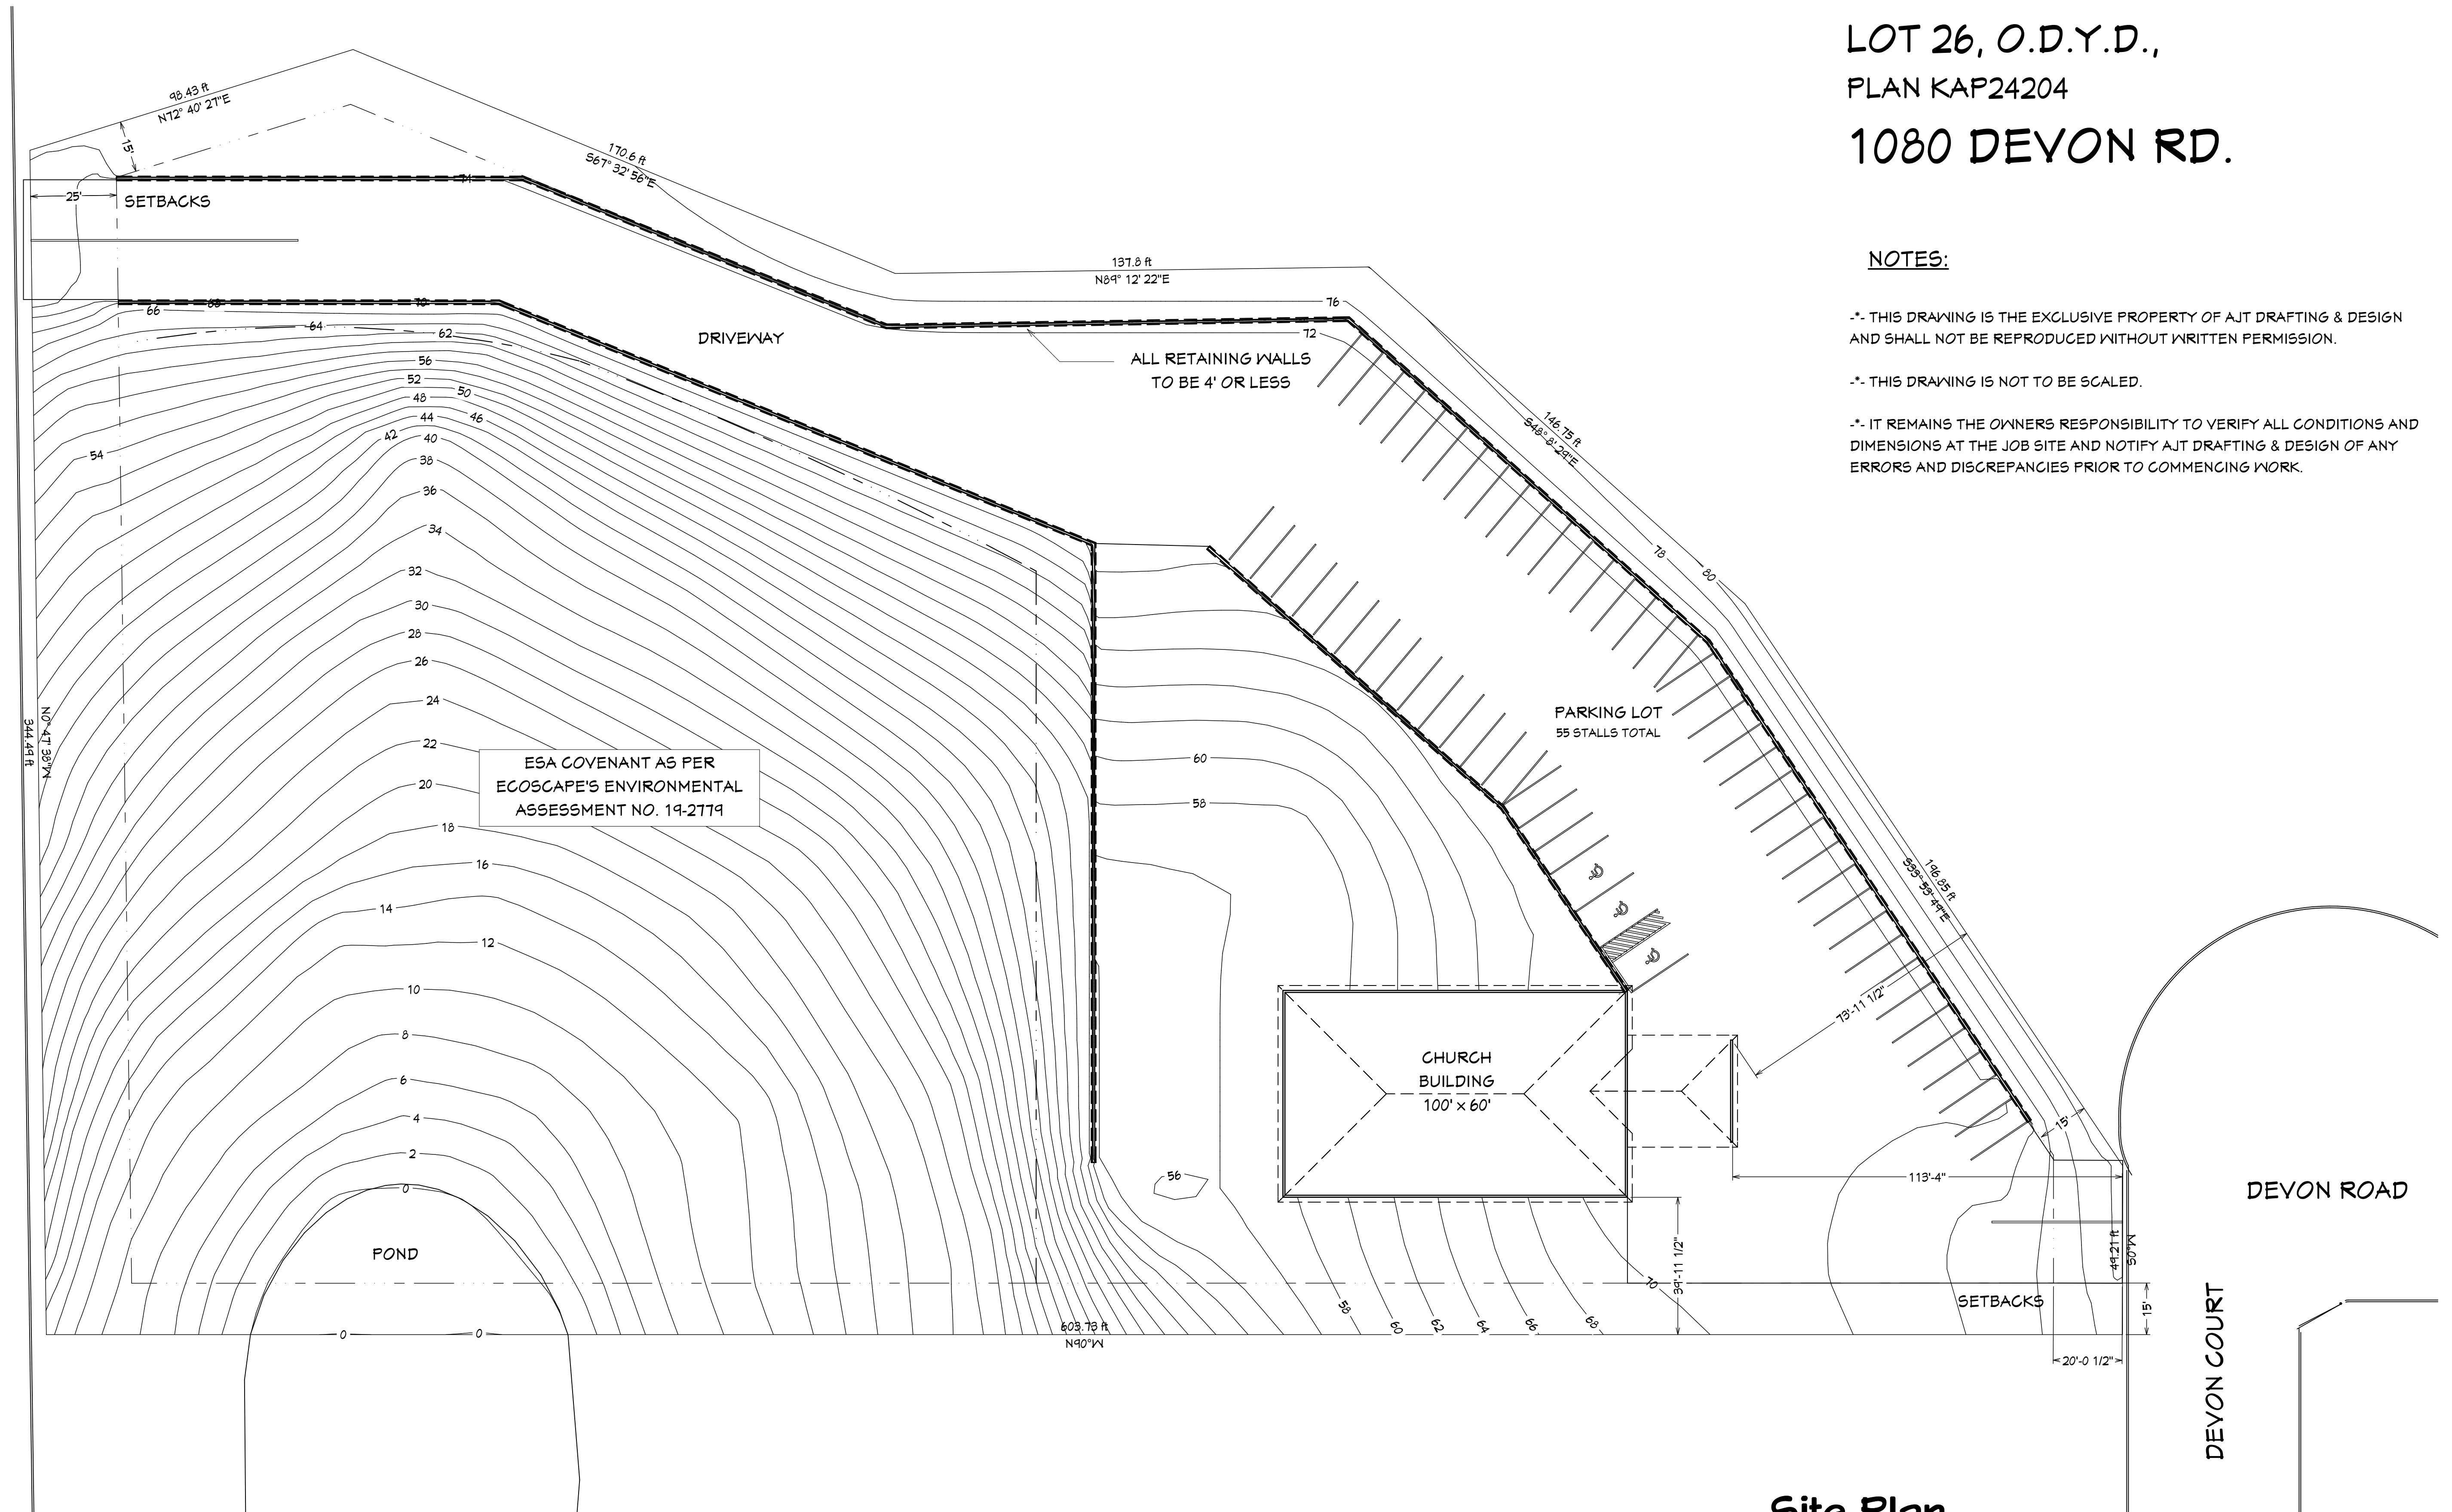

CHURCH DEVELOPMENT OF
LOT 26, O.D.Y.D.,
PLAN KAP24204
1080 DEVON RD.

NOTES:

- THIS DRAWING IS THE EXCLUSIVE PROPERTY OF AJT DRAFTING & DESIGN AND SHALL NOT BE REPRODUCED WITHOUT WRITTEN PERMISSION.
- THIS DRAWING IS NOT TO BE SCALED.
- IT REMAINS THE OWNERS RESPONSIBILITY TO VERIFY ALL CONDITIONS AND DIMENSIONS AT THE JOB SITE AND NOTIFY AJT DRAFTING & DESIGN OF ANY ERRORS AND DISCREPANCIES PRIOR TO COMMENCING WORK.

Site Plan
Scale = 1/24"=1'0"



1080 DEVON RD.
CHURCH DEVELOPMENT
PRELIMINARY ELEVATION PLAN

PRELIMINARY ELEVATION
PLAN

DRAWINGS PROVIDED BY:
AJT Design
Tel: 778-594-7711
Email: ajtessmann@gmail.com

DATE:
2020-01-06

SCALE:
1/24"=1'0"

SHEET:
P-2