





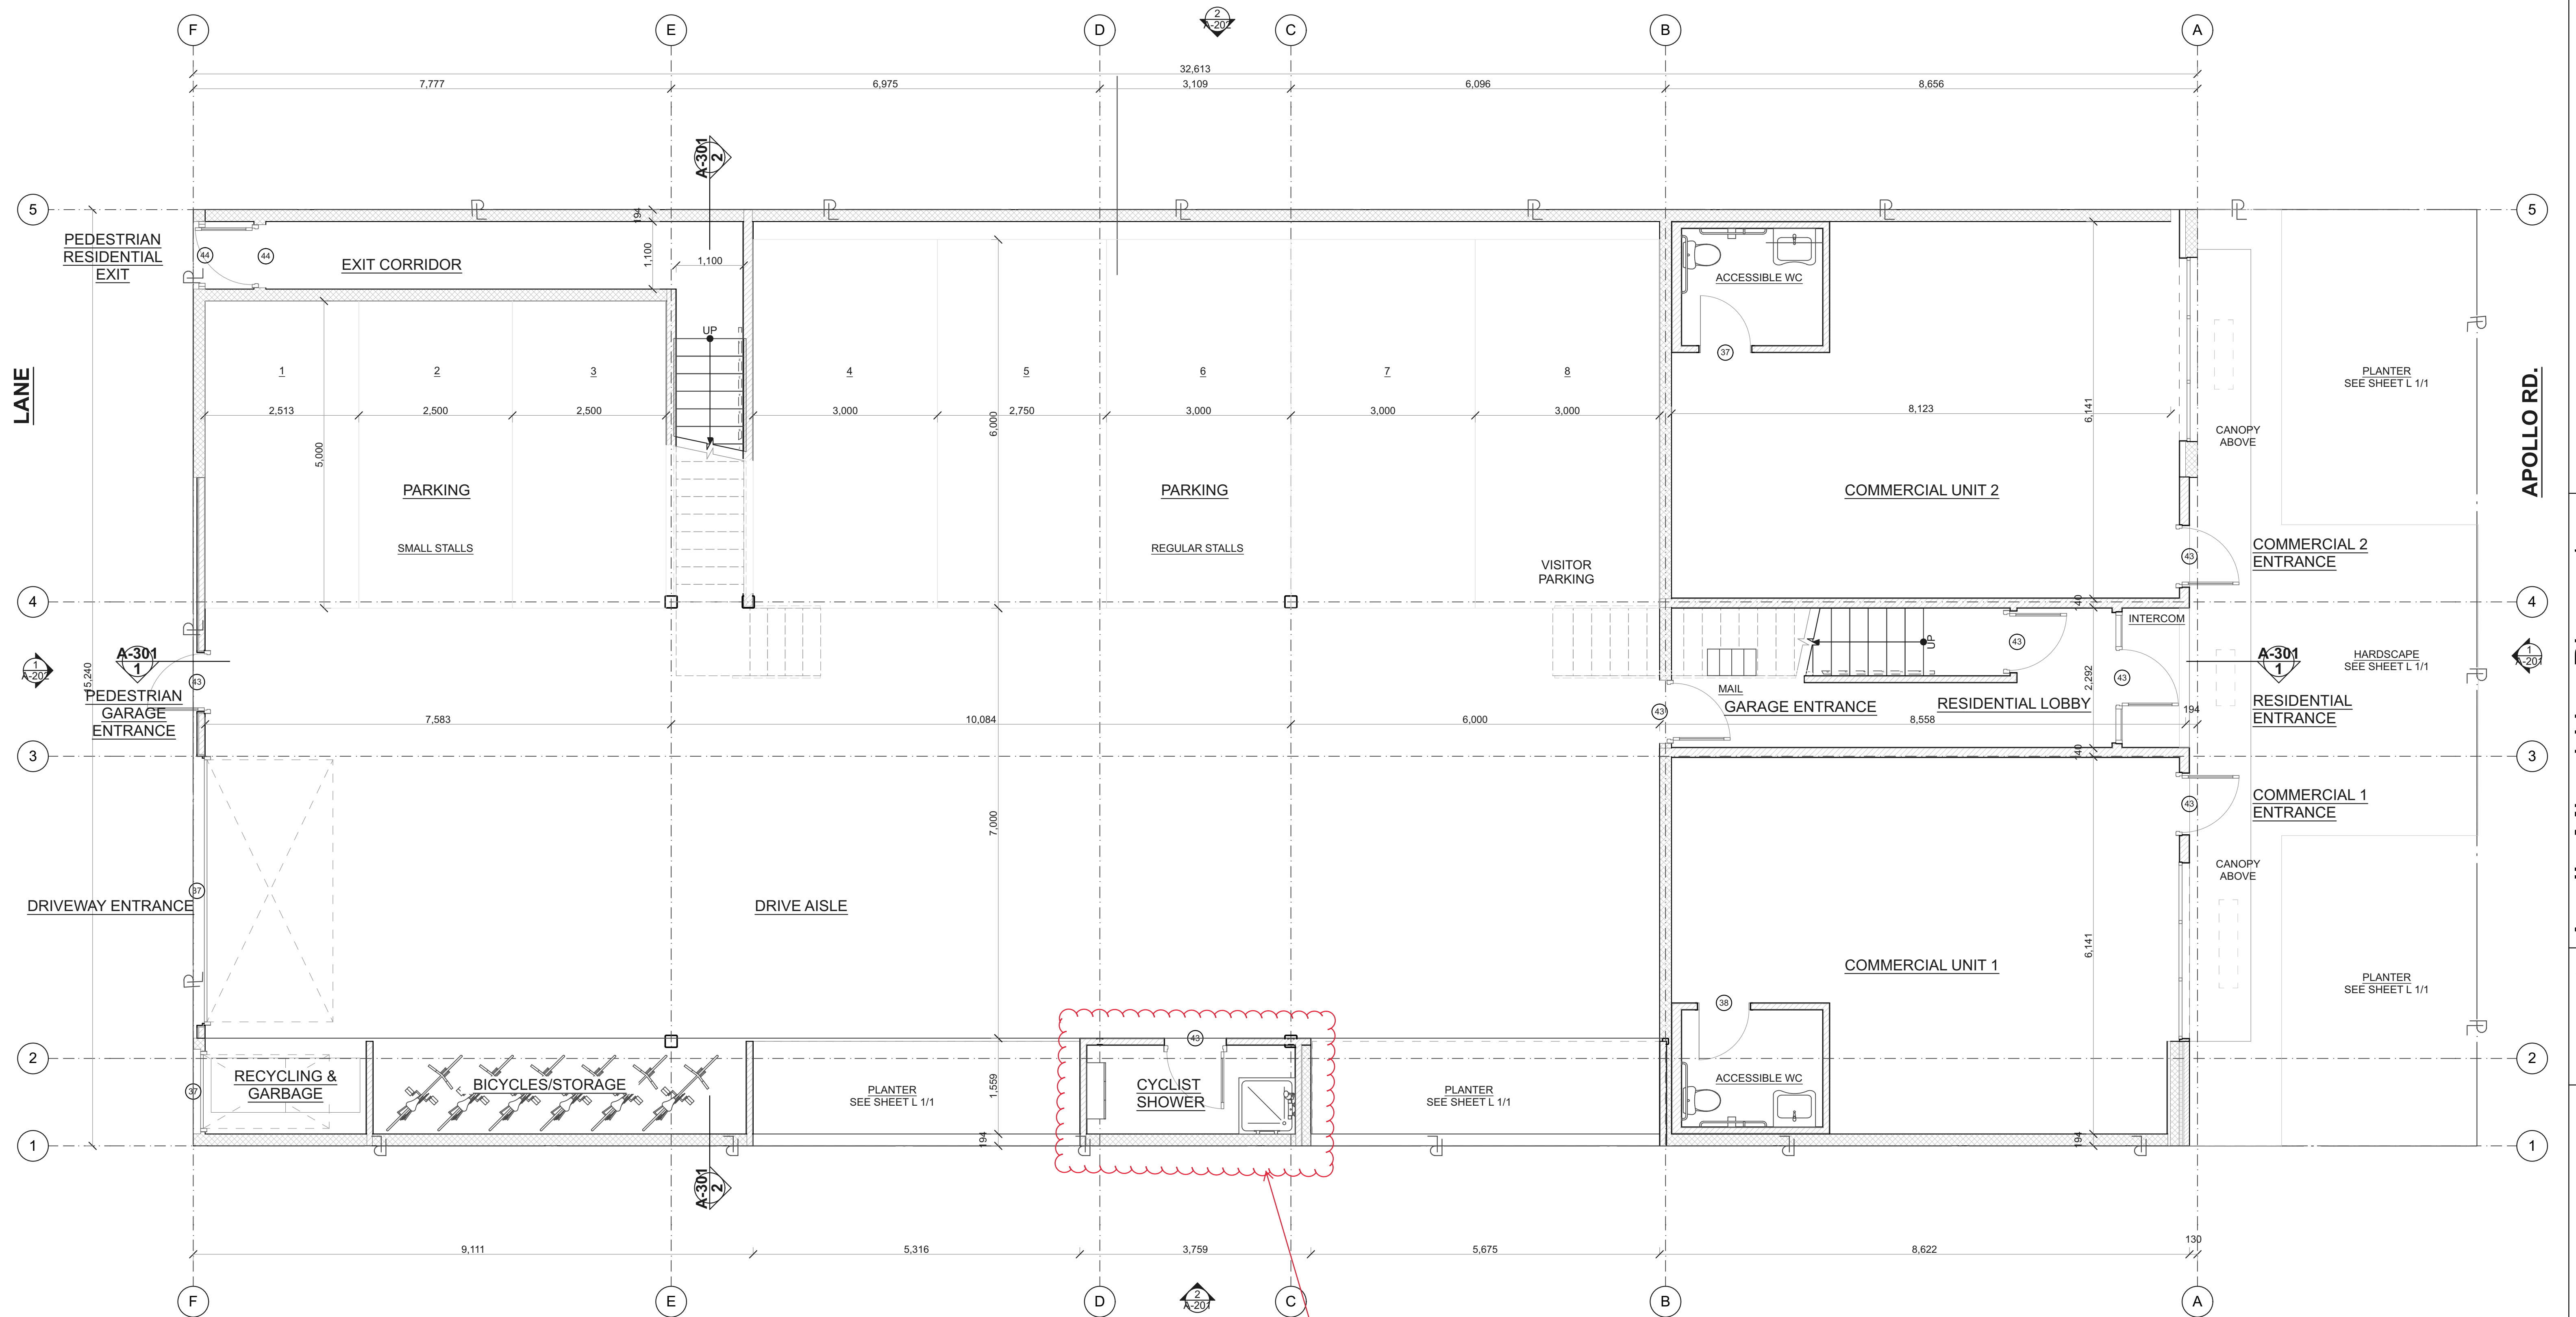


1 MAIN FLOOR PLAN
SCALE: 1:50

Must include 1 sink and 1 shower for purposes of reducing required number of off-street parking spaces by one (1) space.

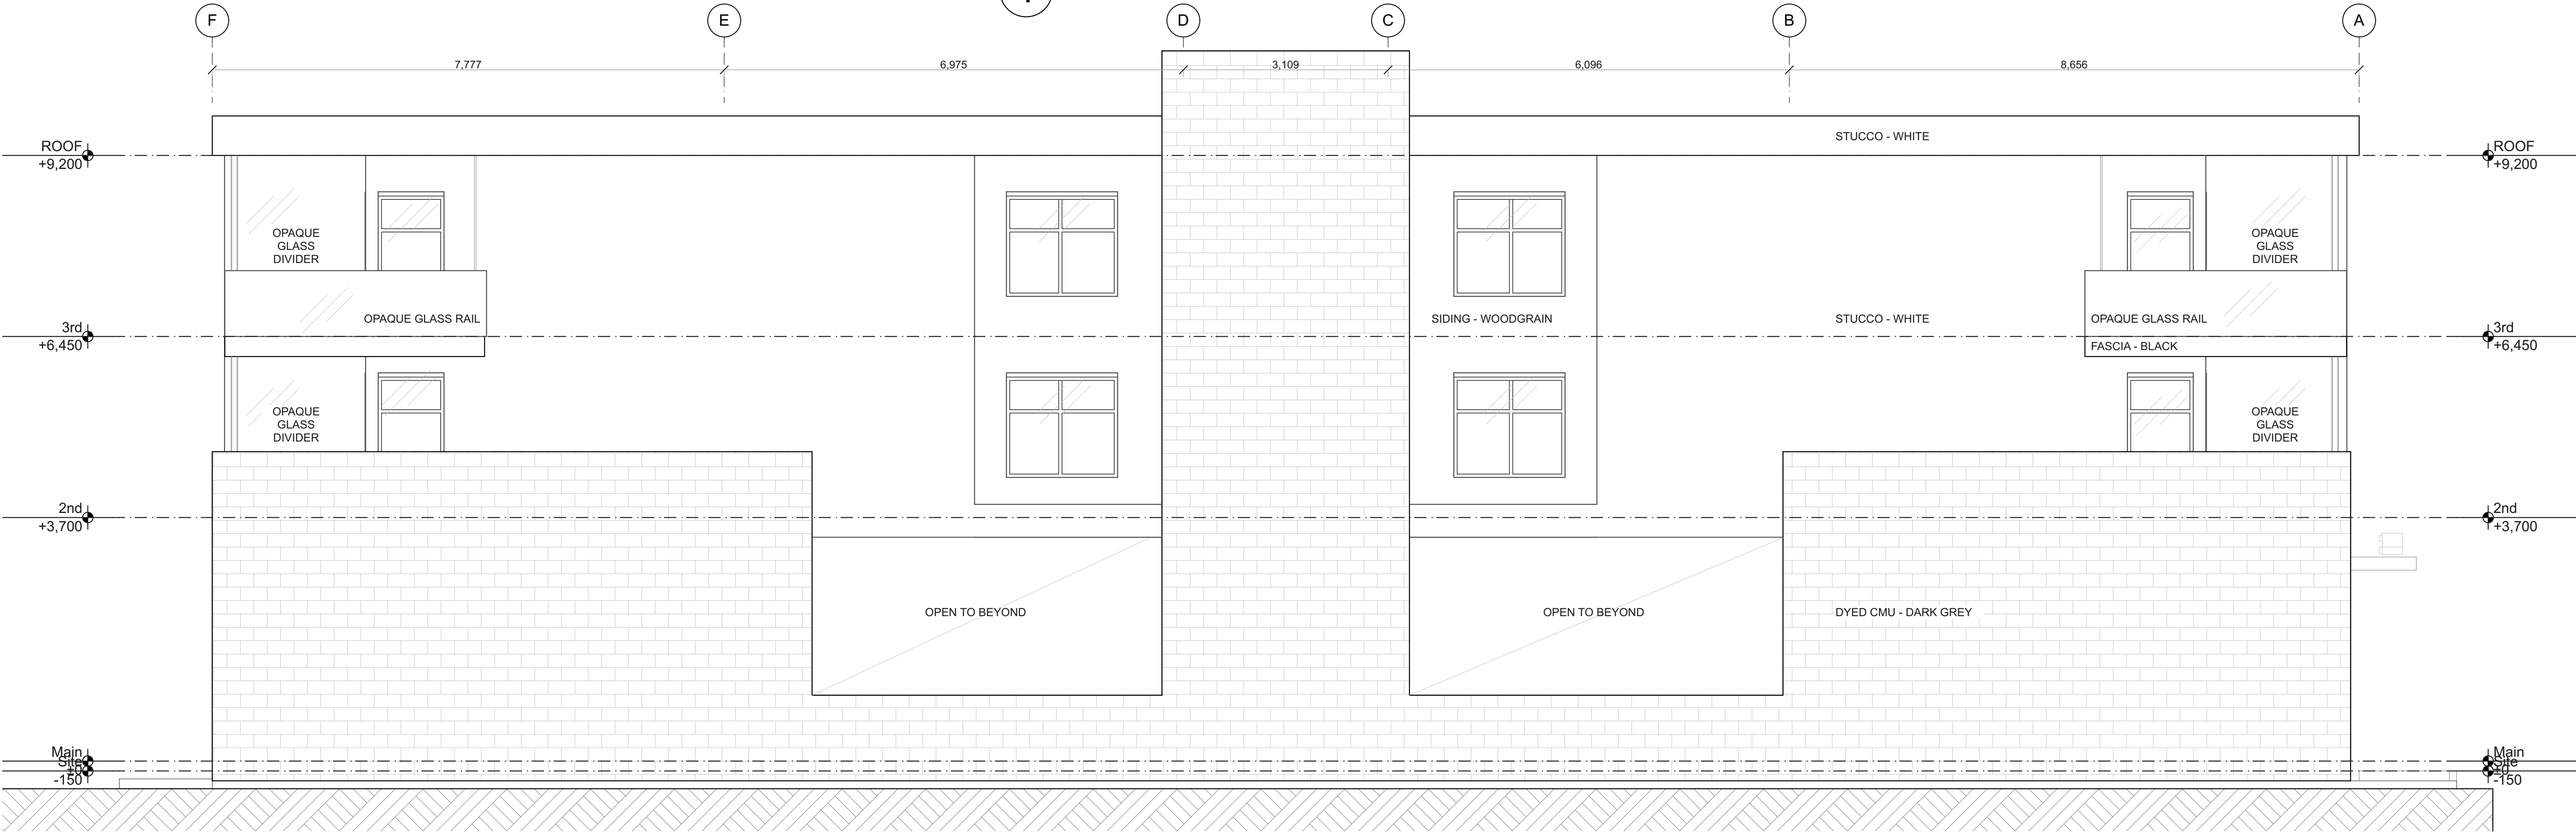

2 EAST ELEVATION
SCALE: 1:50

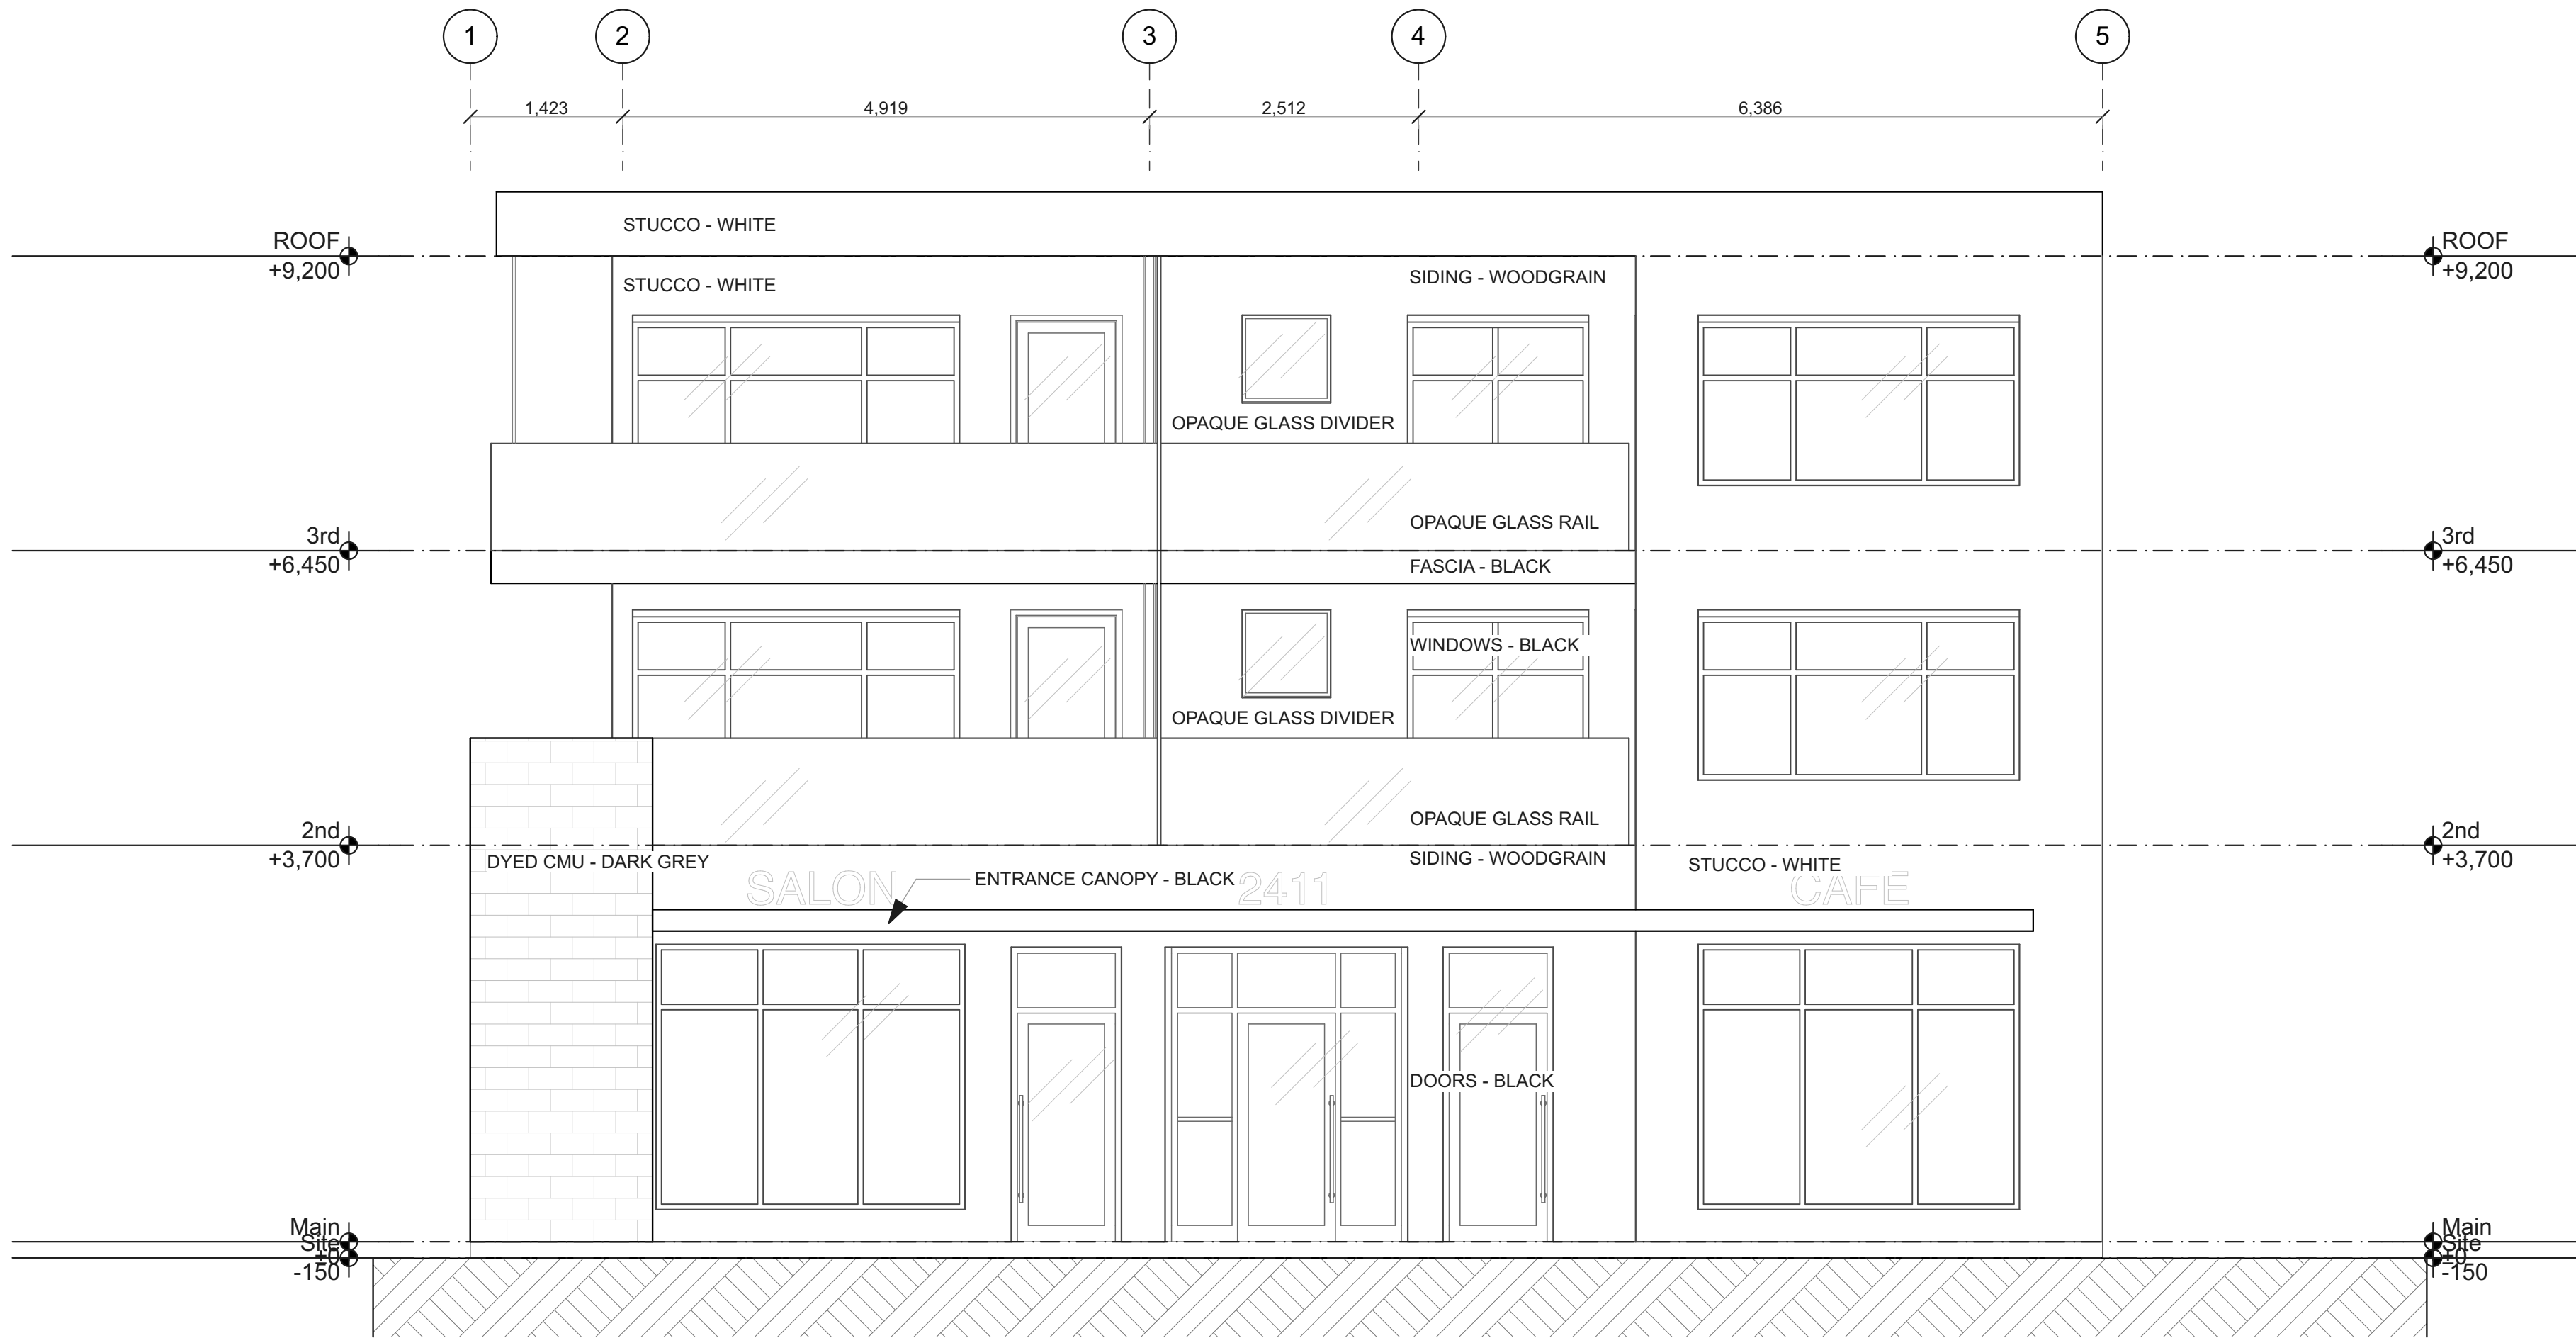

1 NORTH ELEVATION
SCALE: 1:50

FOX ARCHITECTURE

SUSTAINABLE MODERN DESIGN

510 West Ave
Kelowna BC V1Y 4Z4
foxarchitecture.ca
778.484.3696


Apollo Mixed-Use Phase 1

2411 Apollo Rd
West Kelowna BC
Lot 2, Blk 2, DL 486, ODYD Pln 761


ELEVATIONS

ISSUED FOR DP 02.10.20
REV 1.03.20 - TITLE PAGE DATA UPDATE
REV 1.03.20 - MARKINGS & DIMENSIONS DATE
REV 1.03.20 - COMPREHENSIVE LETTER RECOMMENDATIONS

A-201

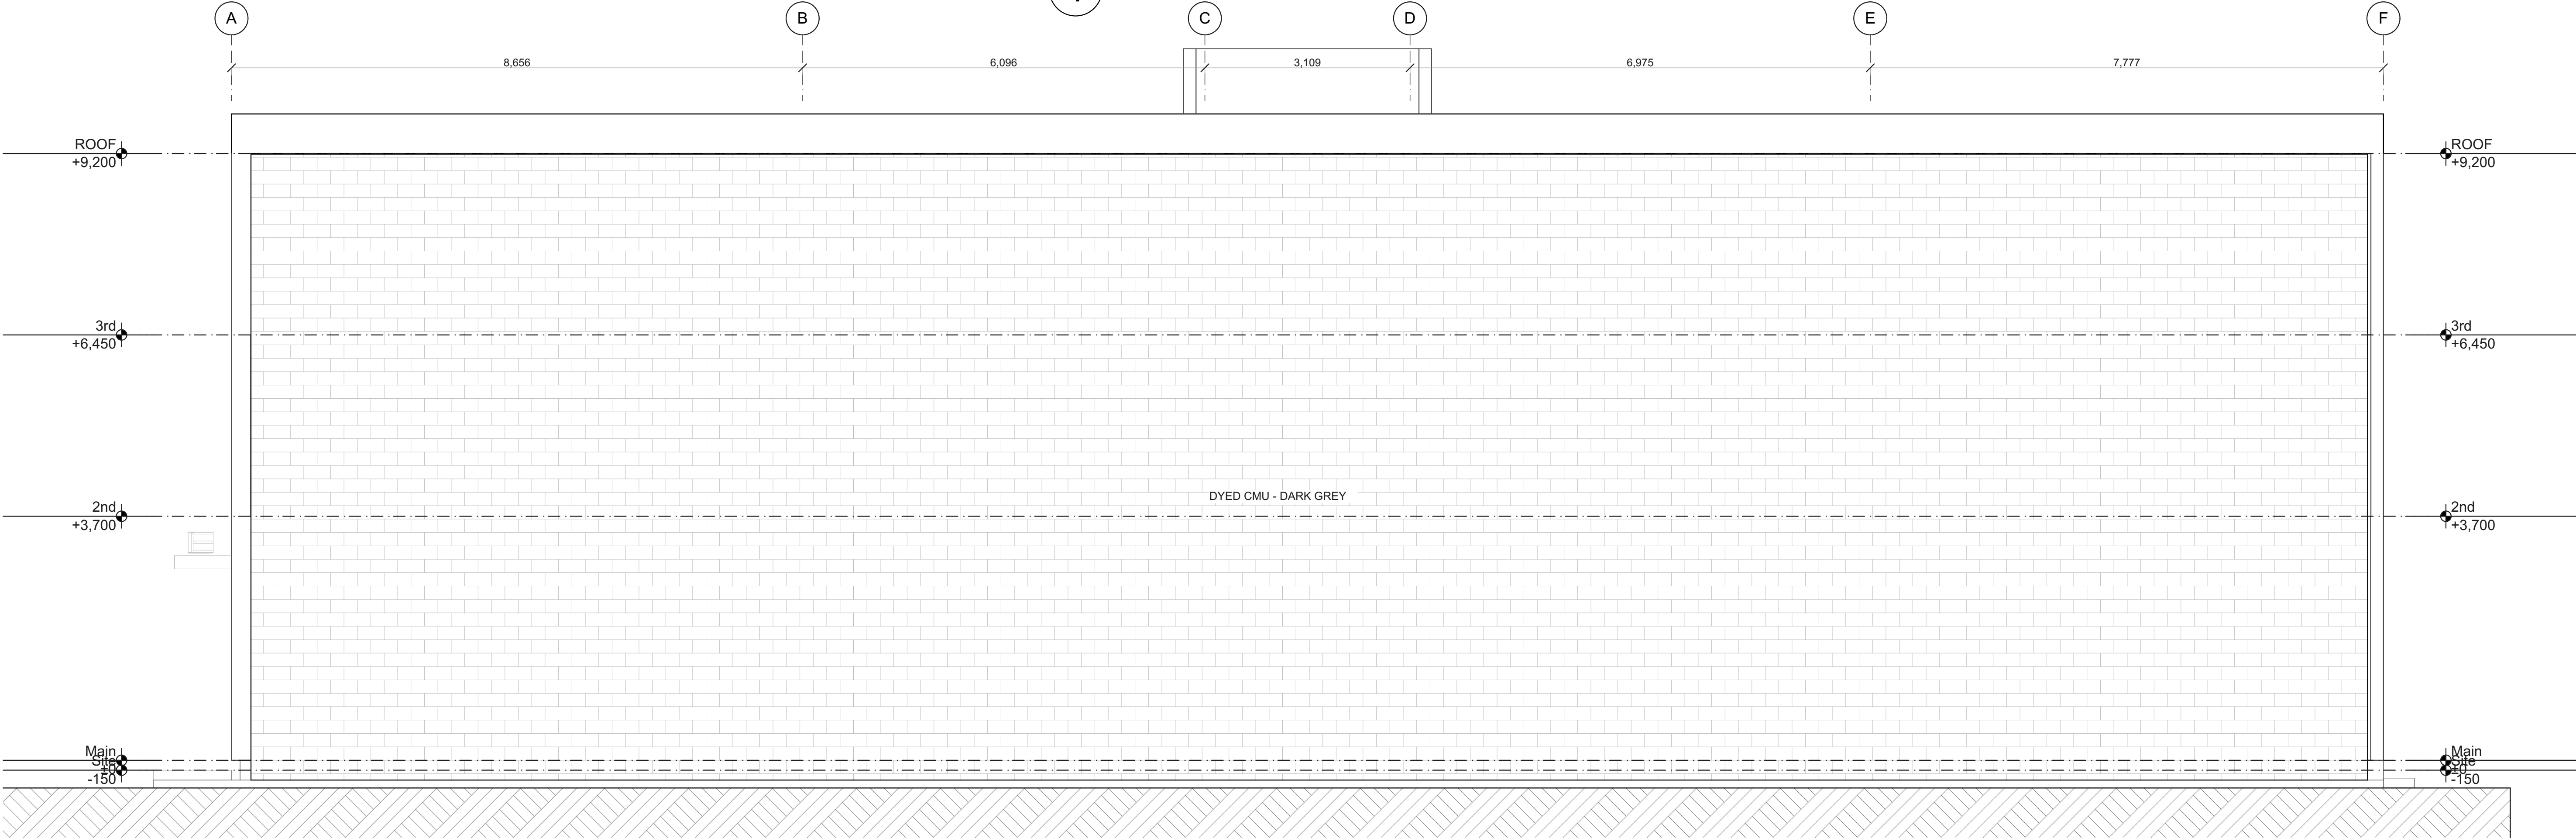

2 WEST ELEVATION
SCALE: 1:50

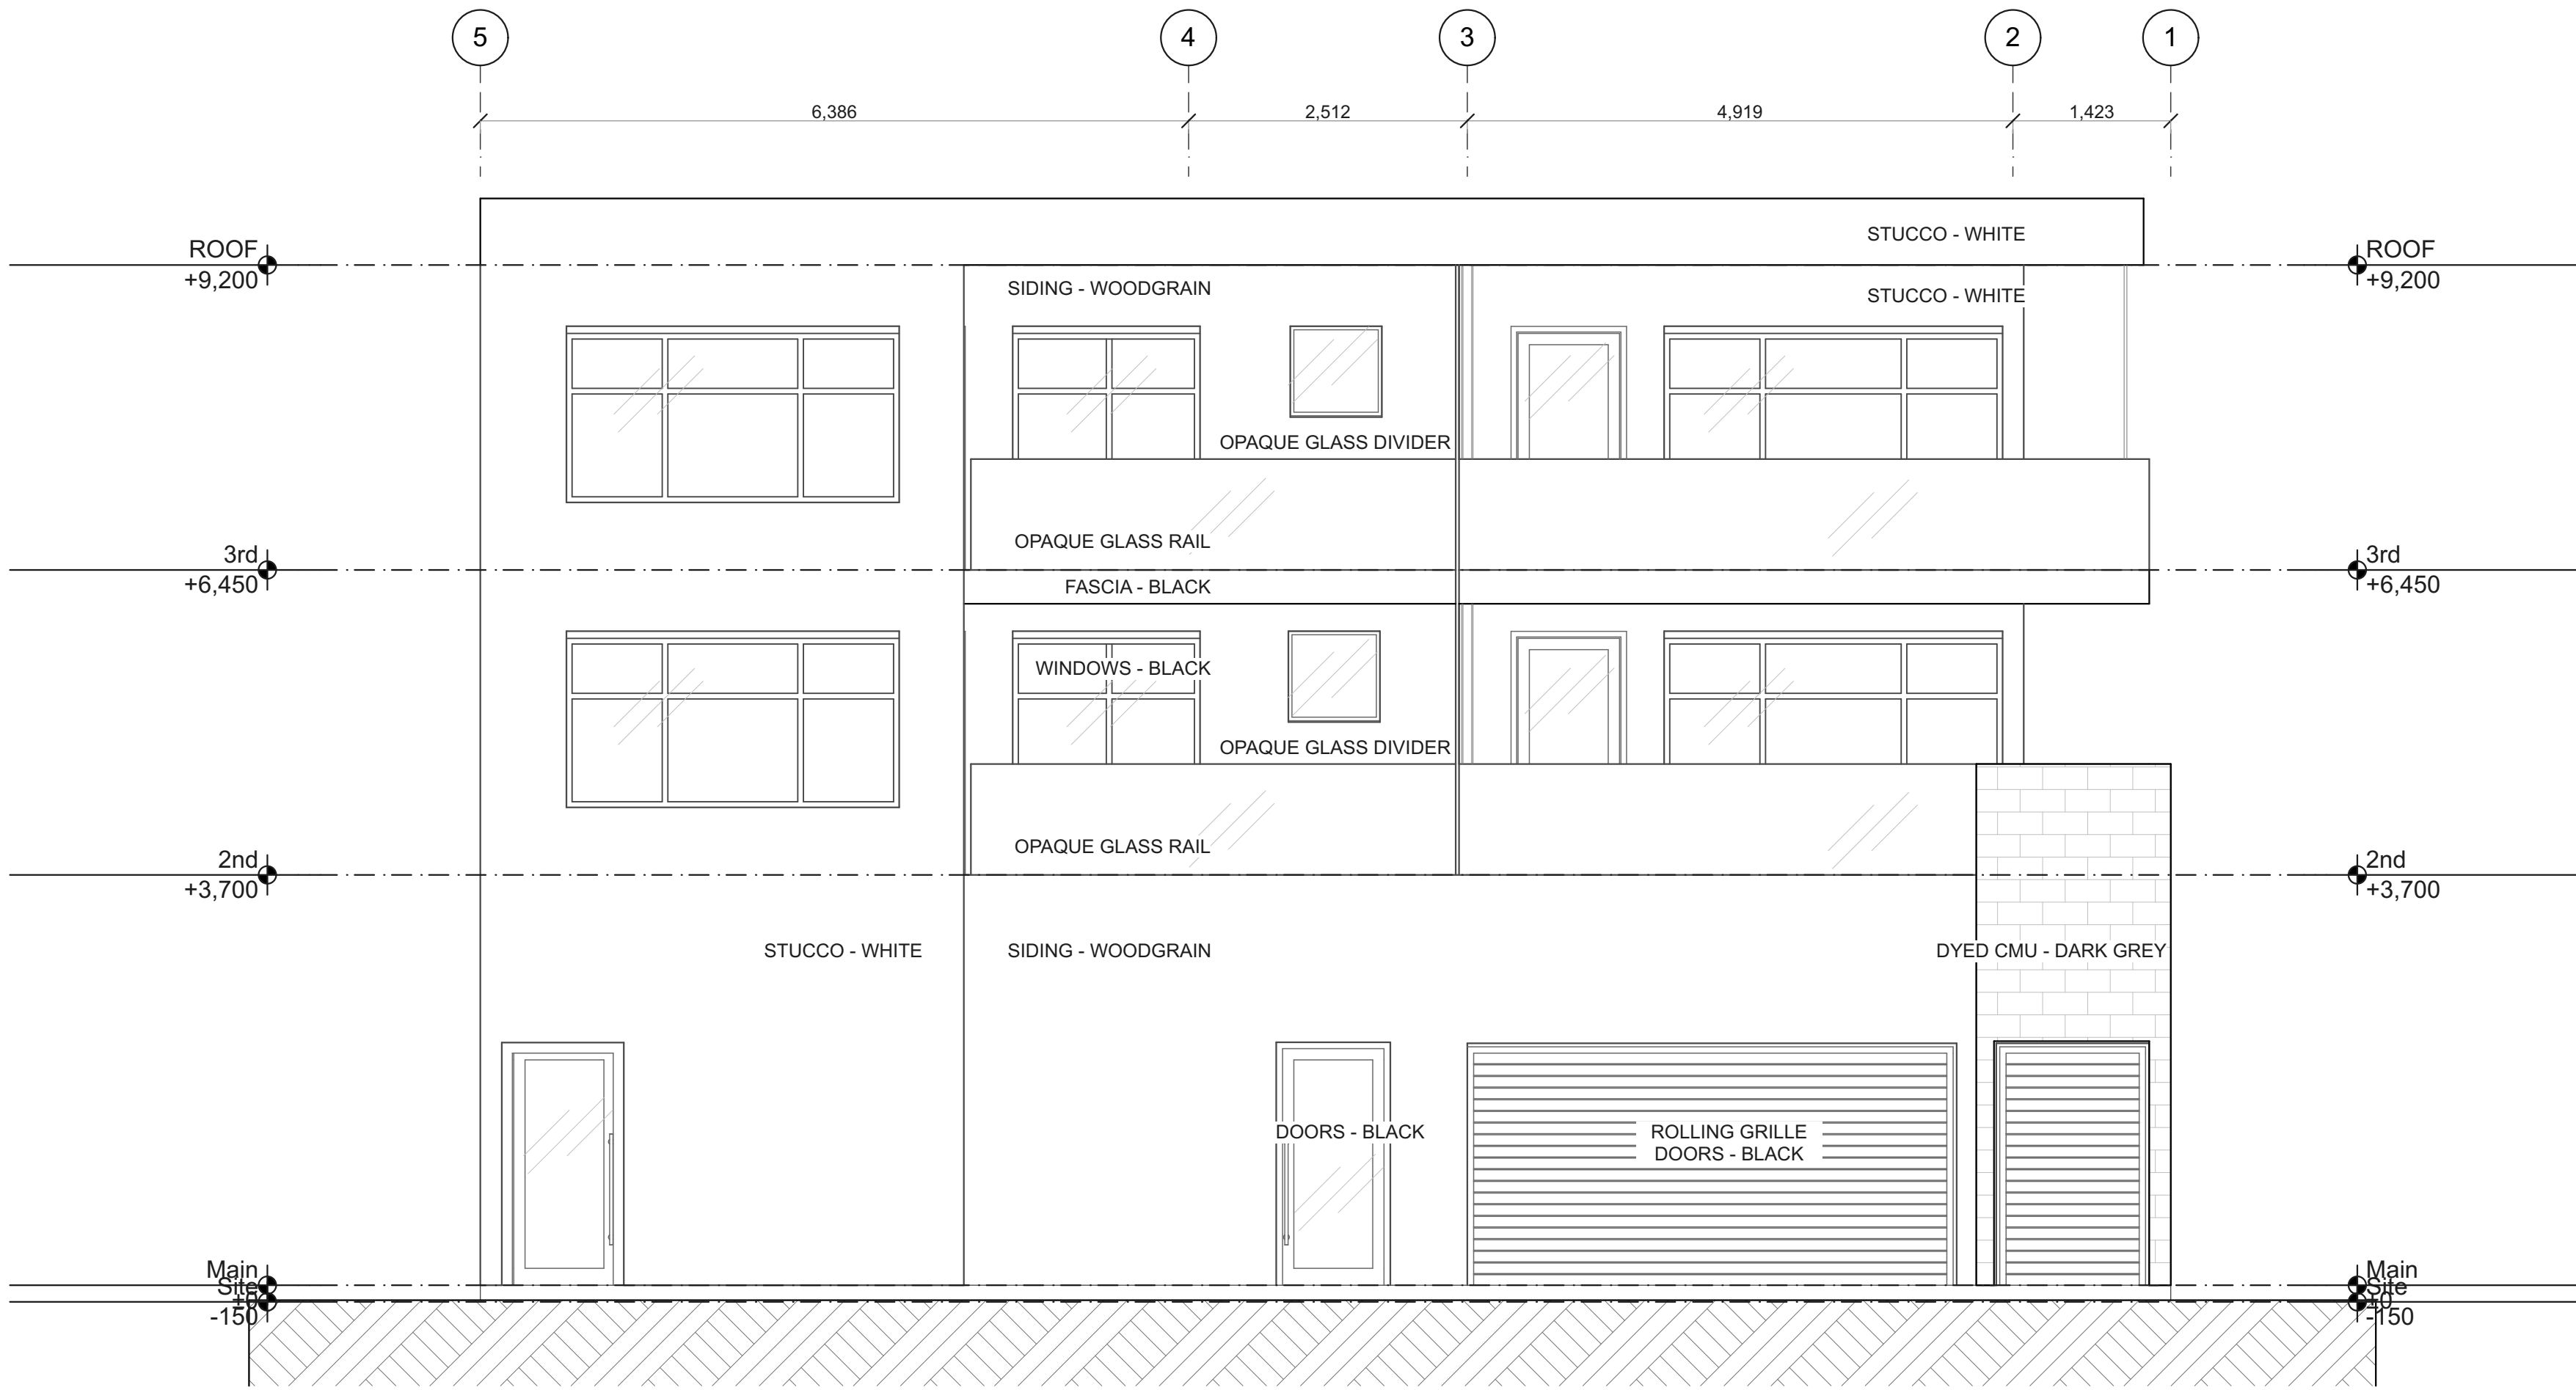

1 SOUTH ELEVATION
SCALE: 1:50



1 3/4 STREET VIEW



2 STREET VIEW



3 3/4 STREET VIEW



6 3/4 LANE VIEW



5 LANE VIEW



4 3/4 LANE VIEW



1 VIEW TO SE



2 VIEW TO SW