


P:\Projects-2020\20021 - 2211 Campbell Road\4-CAD DESIGN-SET\20021-G-01.dwg April 11, 2022 Michael James-Dovies

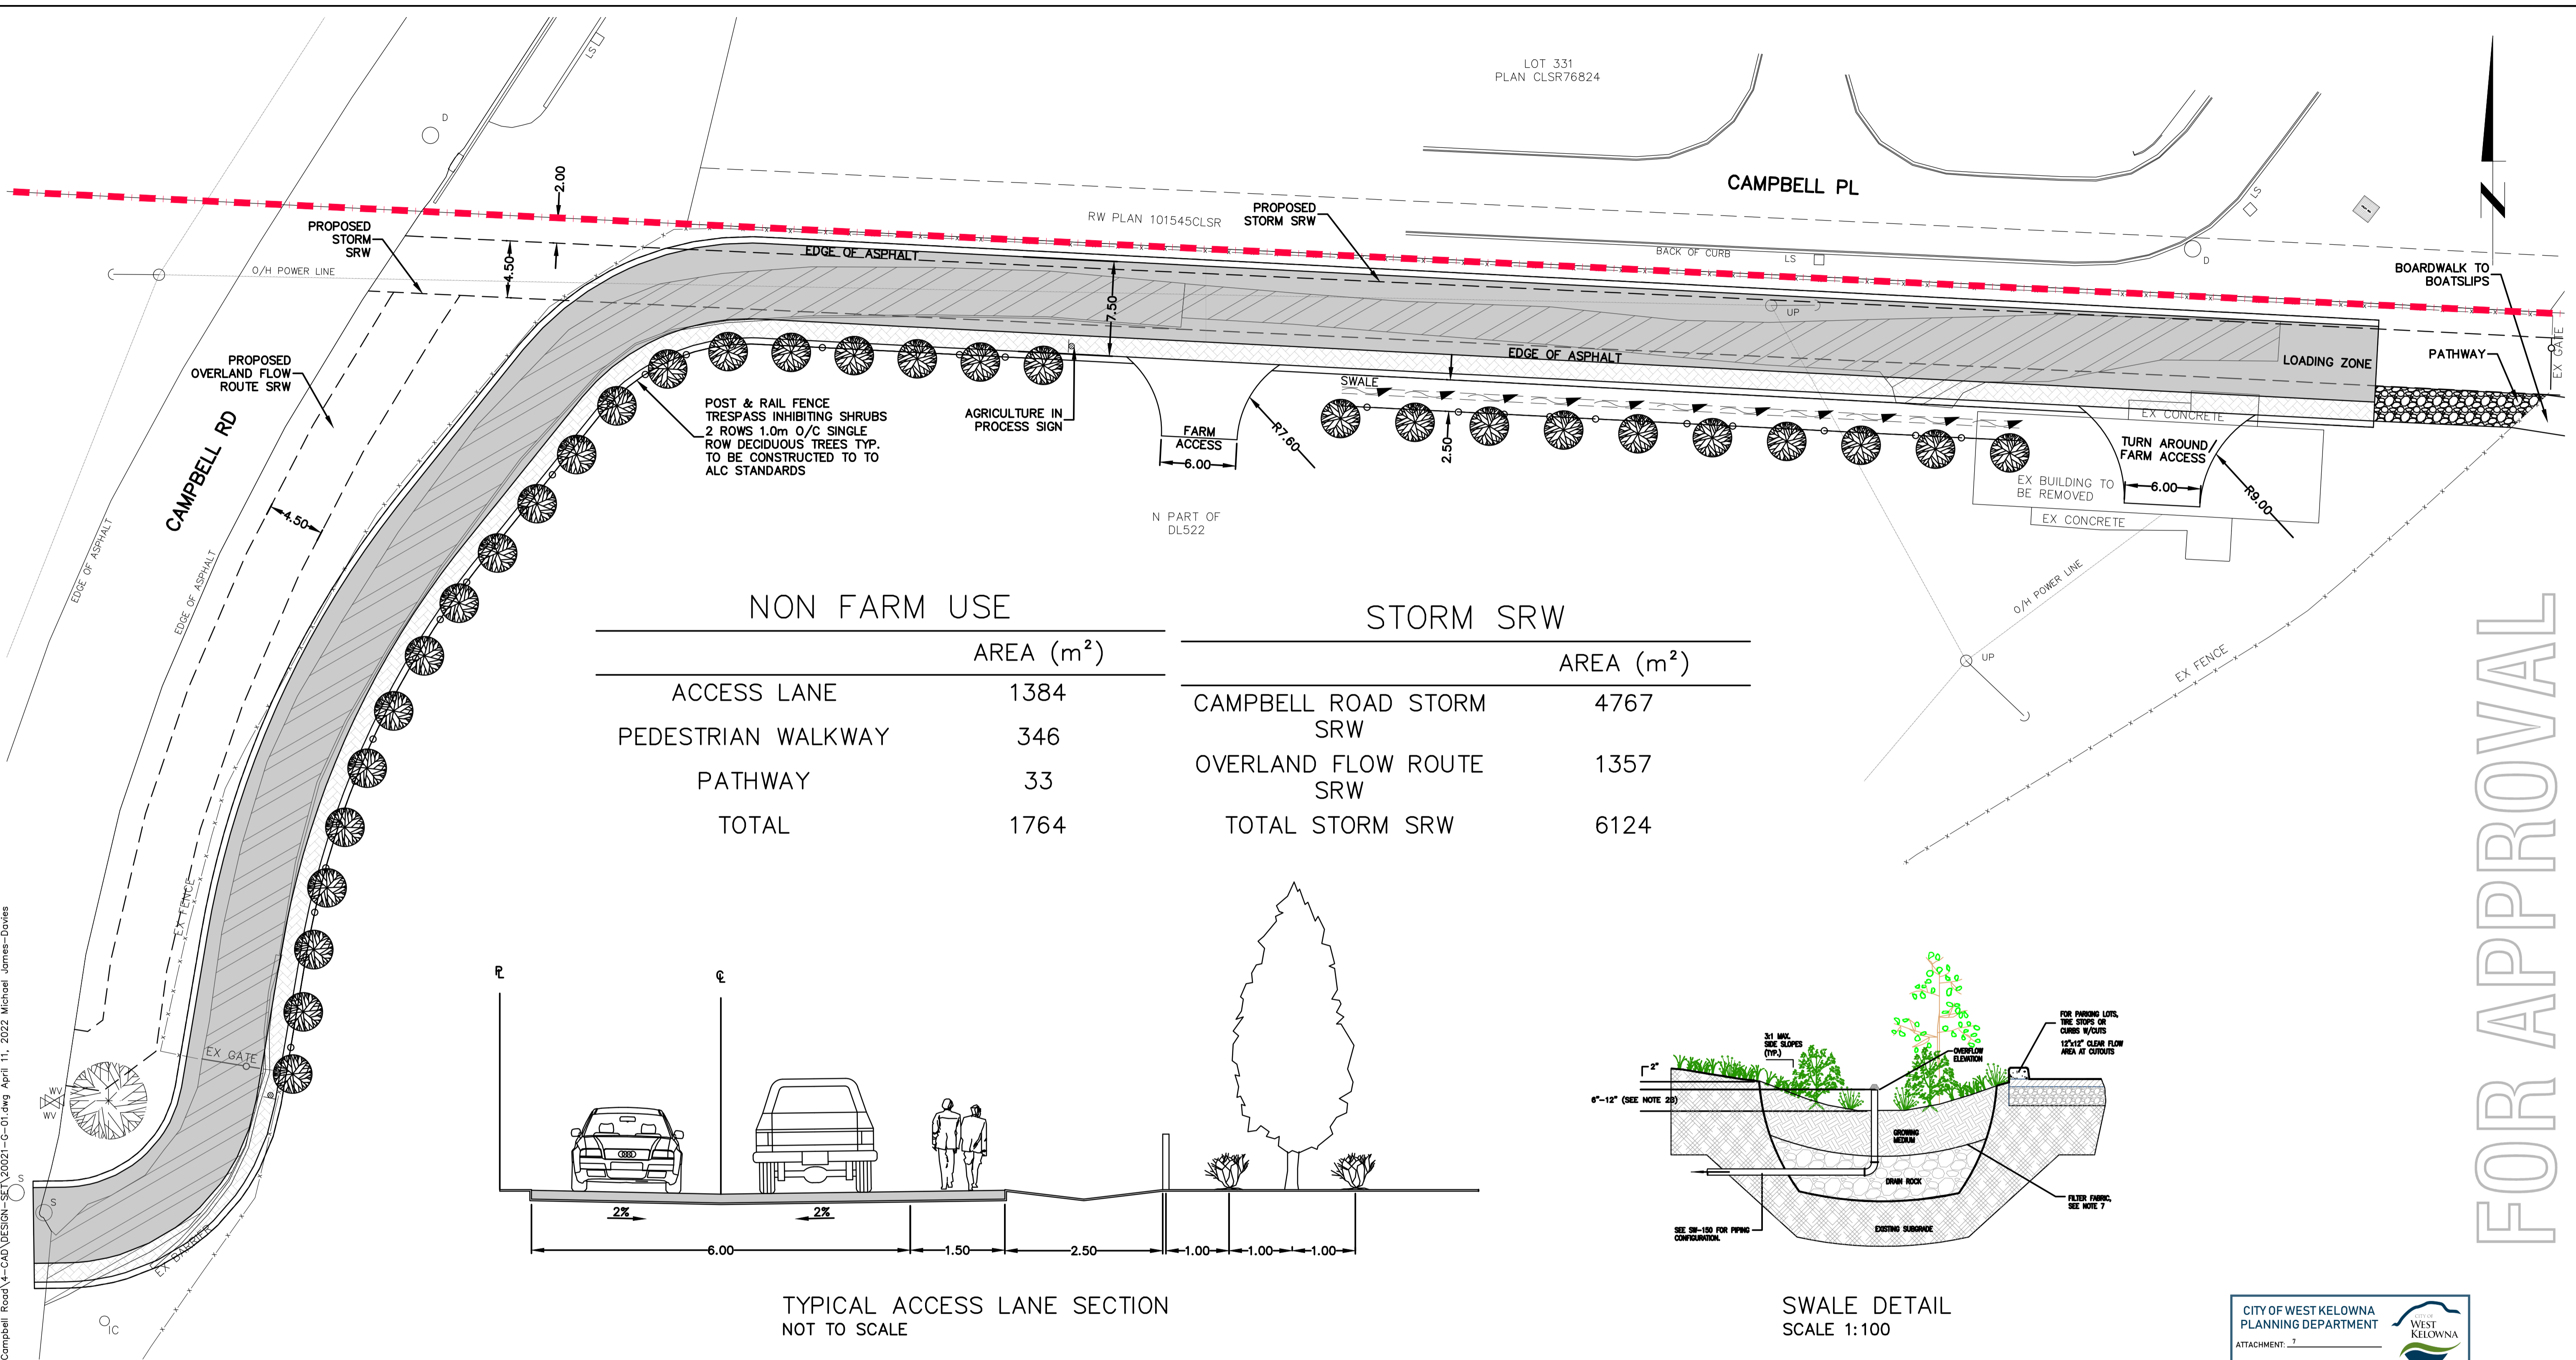

FOR APPROVAL

CITY OF WEST KELOWNA
PLANNING DEPARTMENT
ATTACHMENT: 7
FILE NO.: Z20-08

LEGEND:

	PEDESTRIAN WALKWAY
	EXISTING ACCESS LANE
	PROPOSED ACCESS LANE

No.	YY.MM.DD	By	Issued	Chkd	No.	YY.MM.DD	By	Revision	Chkd
2	22.04.08	DC	FOR 3RD READING APPROVAL	DC					
1	22.03.11	DC	FOR DISCUSSION	DC					



Drawn	MJD
Design	MJD
Approved	
Date	APRIL 8, 2022
Scale	1:250

221-081/
CITY FILE # A21-07
20021

THE CITY OF WEST KELOWNA
ENGINEERING DEPARTMENT

2211 CAMPBELL ROAD
ACCESS LANE DESIGN
SITE PLAN

Division MUNICIPAL	
Drawing No. G-01	Rev No. 0

CTQ PHONE: 250-979-1221
www.ctqconsultants.ca