
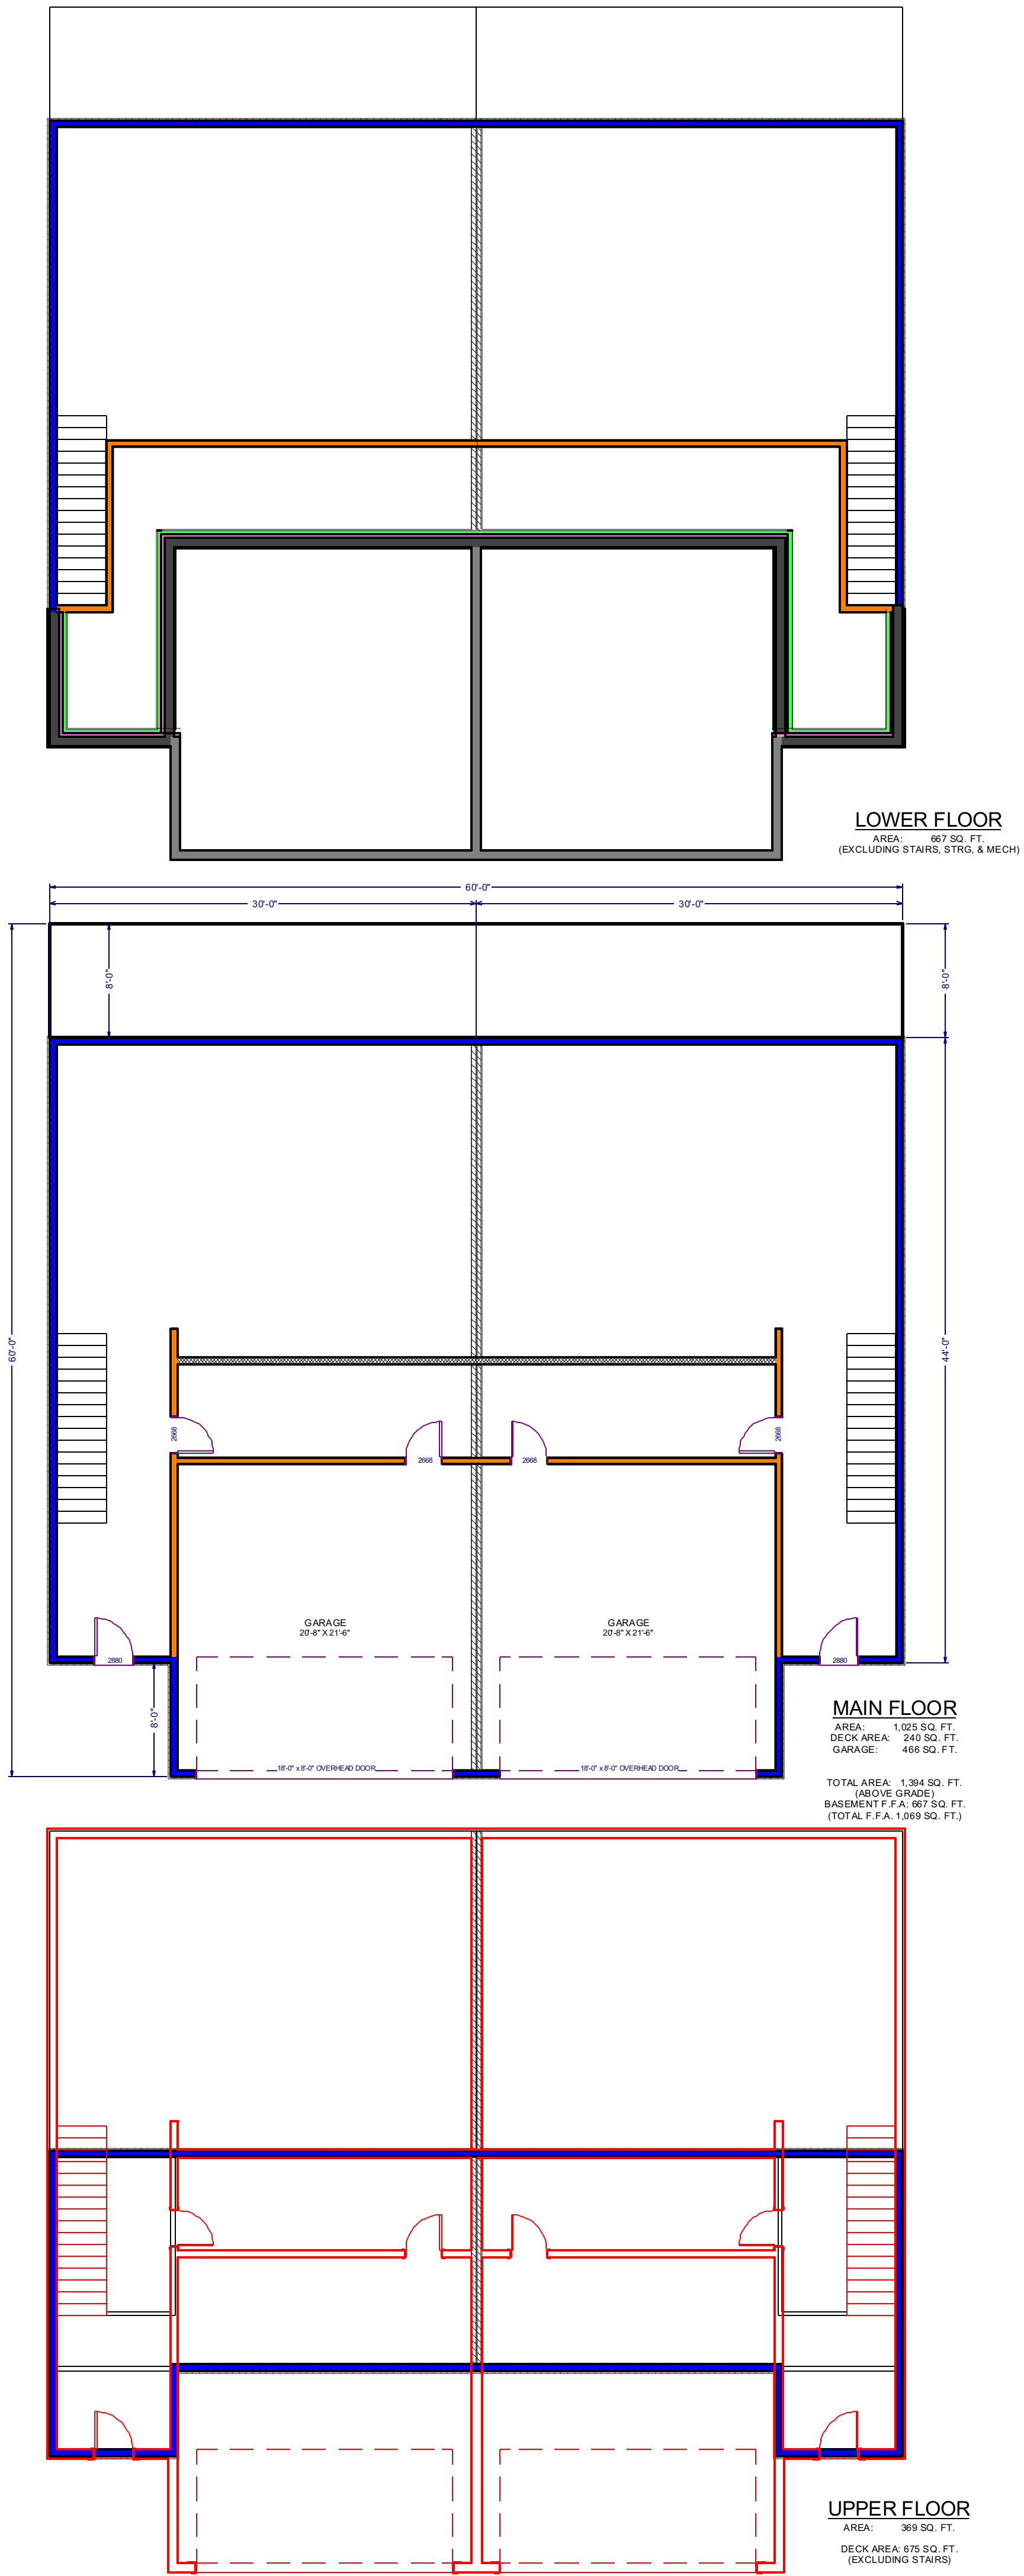


TOPOGRAPHIC SITE PLAN OF LOT 4, DL 2048, ODYD, PLAN KAP91598.

PID: 028-408-705
CIVIC ADDRESS: 3651 & 3653 APPLE WAY BLVD
CLIENT: HOLCRAFT CONTRACTING
This document shows the relative location of improvement(s) named above with respect to the boundaries of the described parcel.
This document was prepared for the exclusive use of the client named herein.
All dimensions shown are derived from field survey measurements and may vary from Land Title Office records.
This document shall not be used to define property lines or corners.
Scale: 1:150 Metric. Distances shown are in metres and decimals thereof.
Notes:
- Unregistered interests have not been included or considered.
- Elevations based on vertical datum CGVD08.
- Based on a field survey conducted on June 5, 2019.
- Changes on Title:
- Statutory Rights of Way KF102517, KG88147, KG88149, KG88151,
LB184285, LB184286, LB3355672, LB423718, CA5927739,
CA4565862.
- Covenant Plan LB423705,
- Easement Plan LB423732.

SITE PLAN
SCALE: 1/8" = 1'

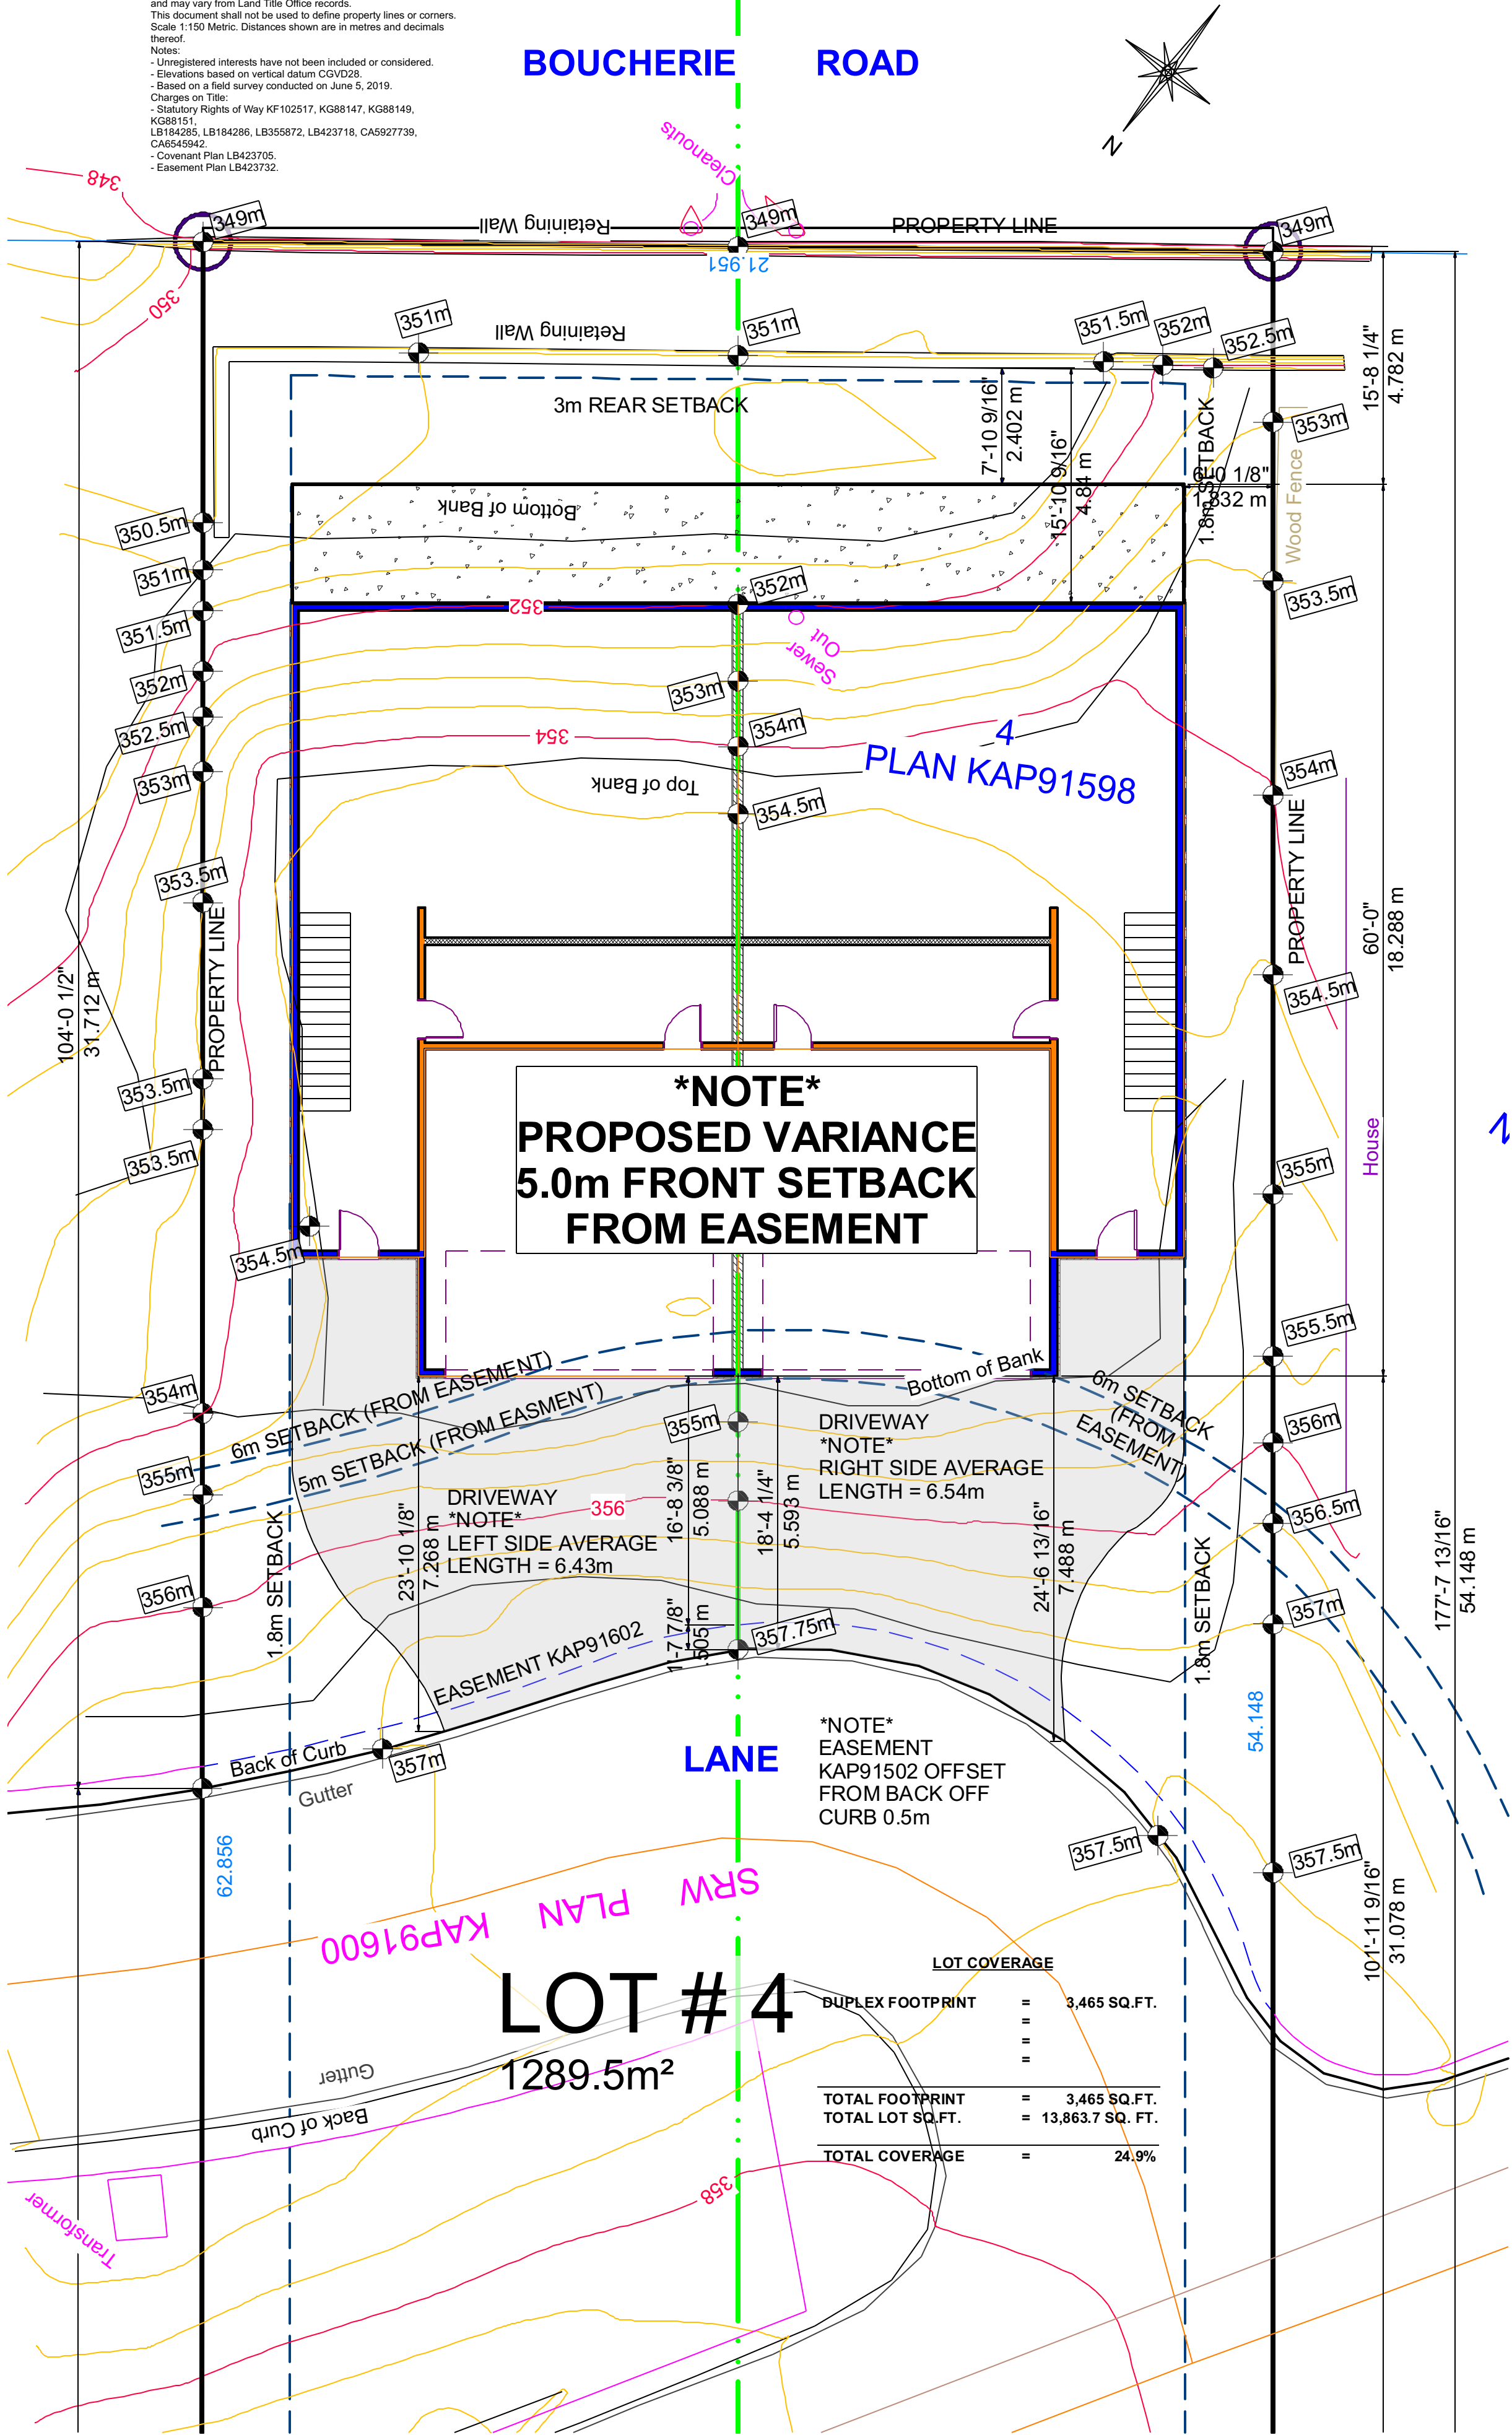

ZIOLA DESIGN
1086 GORDON DRIVE
KELOWNA, BC
PHONE: 778 363 4421
reception@zioladesign.com
WWW.ZIOLADESIGN.COM

HOLCRAFT CONTRACTING
CHRIS DENNIS (778) 392-6886
BEN KILGOUR (250) 863-8511

ISSUED FOR
VARIANCE

PROJECT TITLE

APPLE WAY LOT#4
WEST KELOWNA

TITLE
2,061 SQ. FT.
TOTAL F.F.A.

SCALE
AS NOTED


ISSUE DATE
FEB-26-2020

PROJECT NUMBER
Z-063

DRAWING NUMBER
3.3

SHEET
1 OF 2

FRONT RENDERING (TO LOOK SIMILAR)

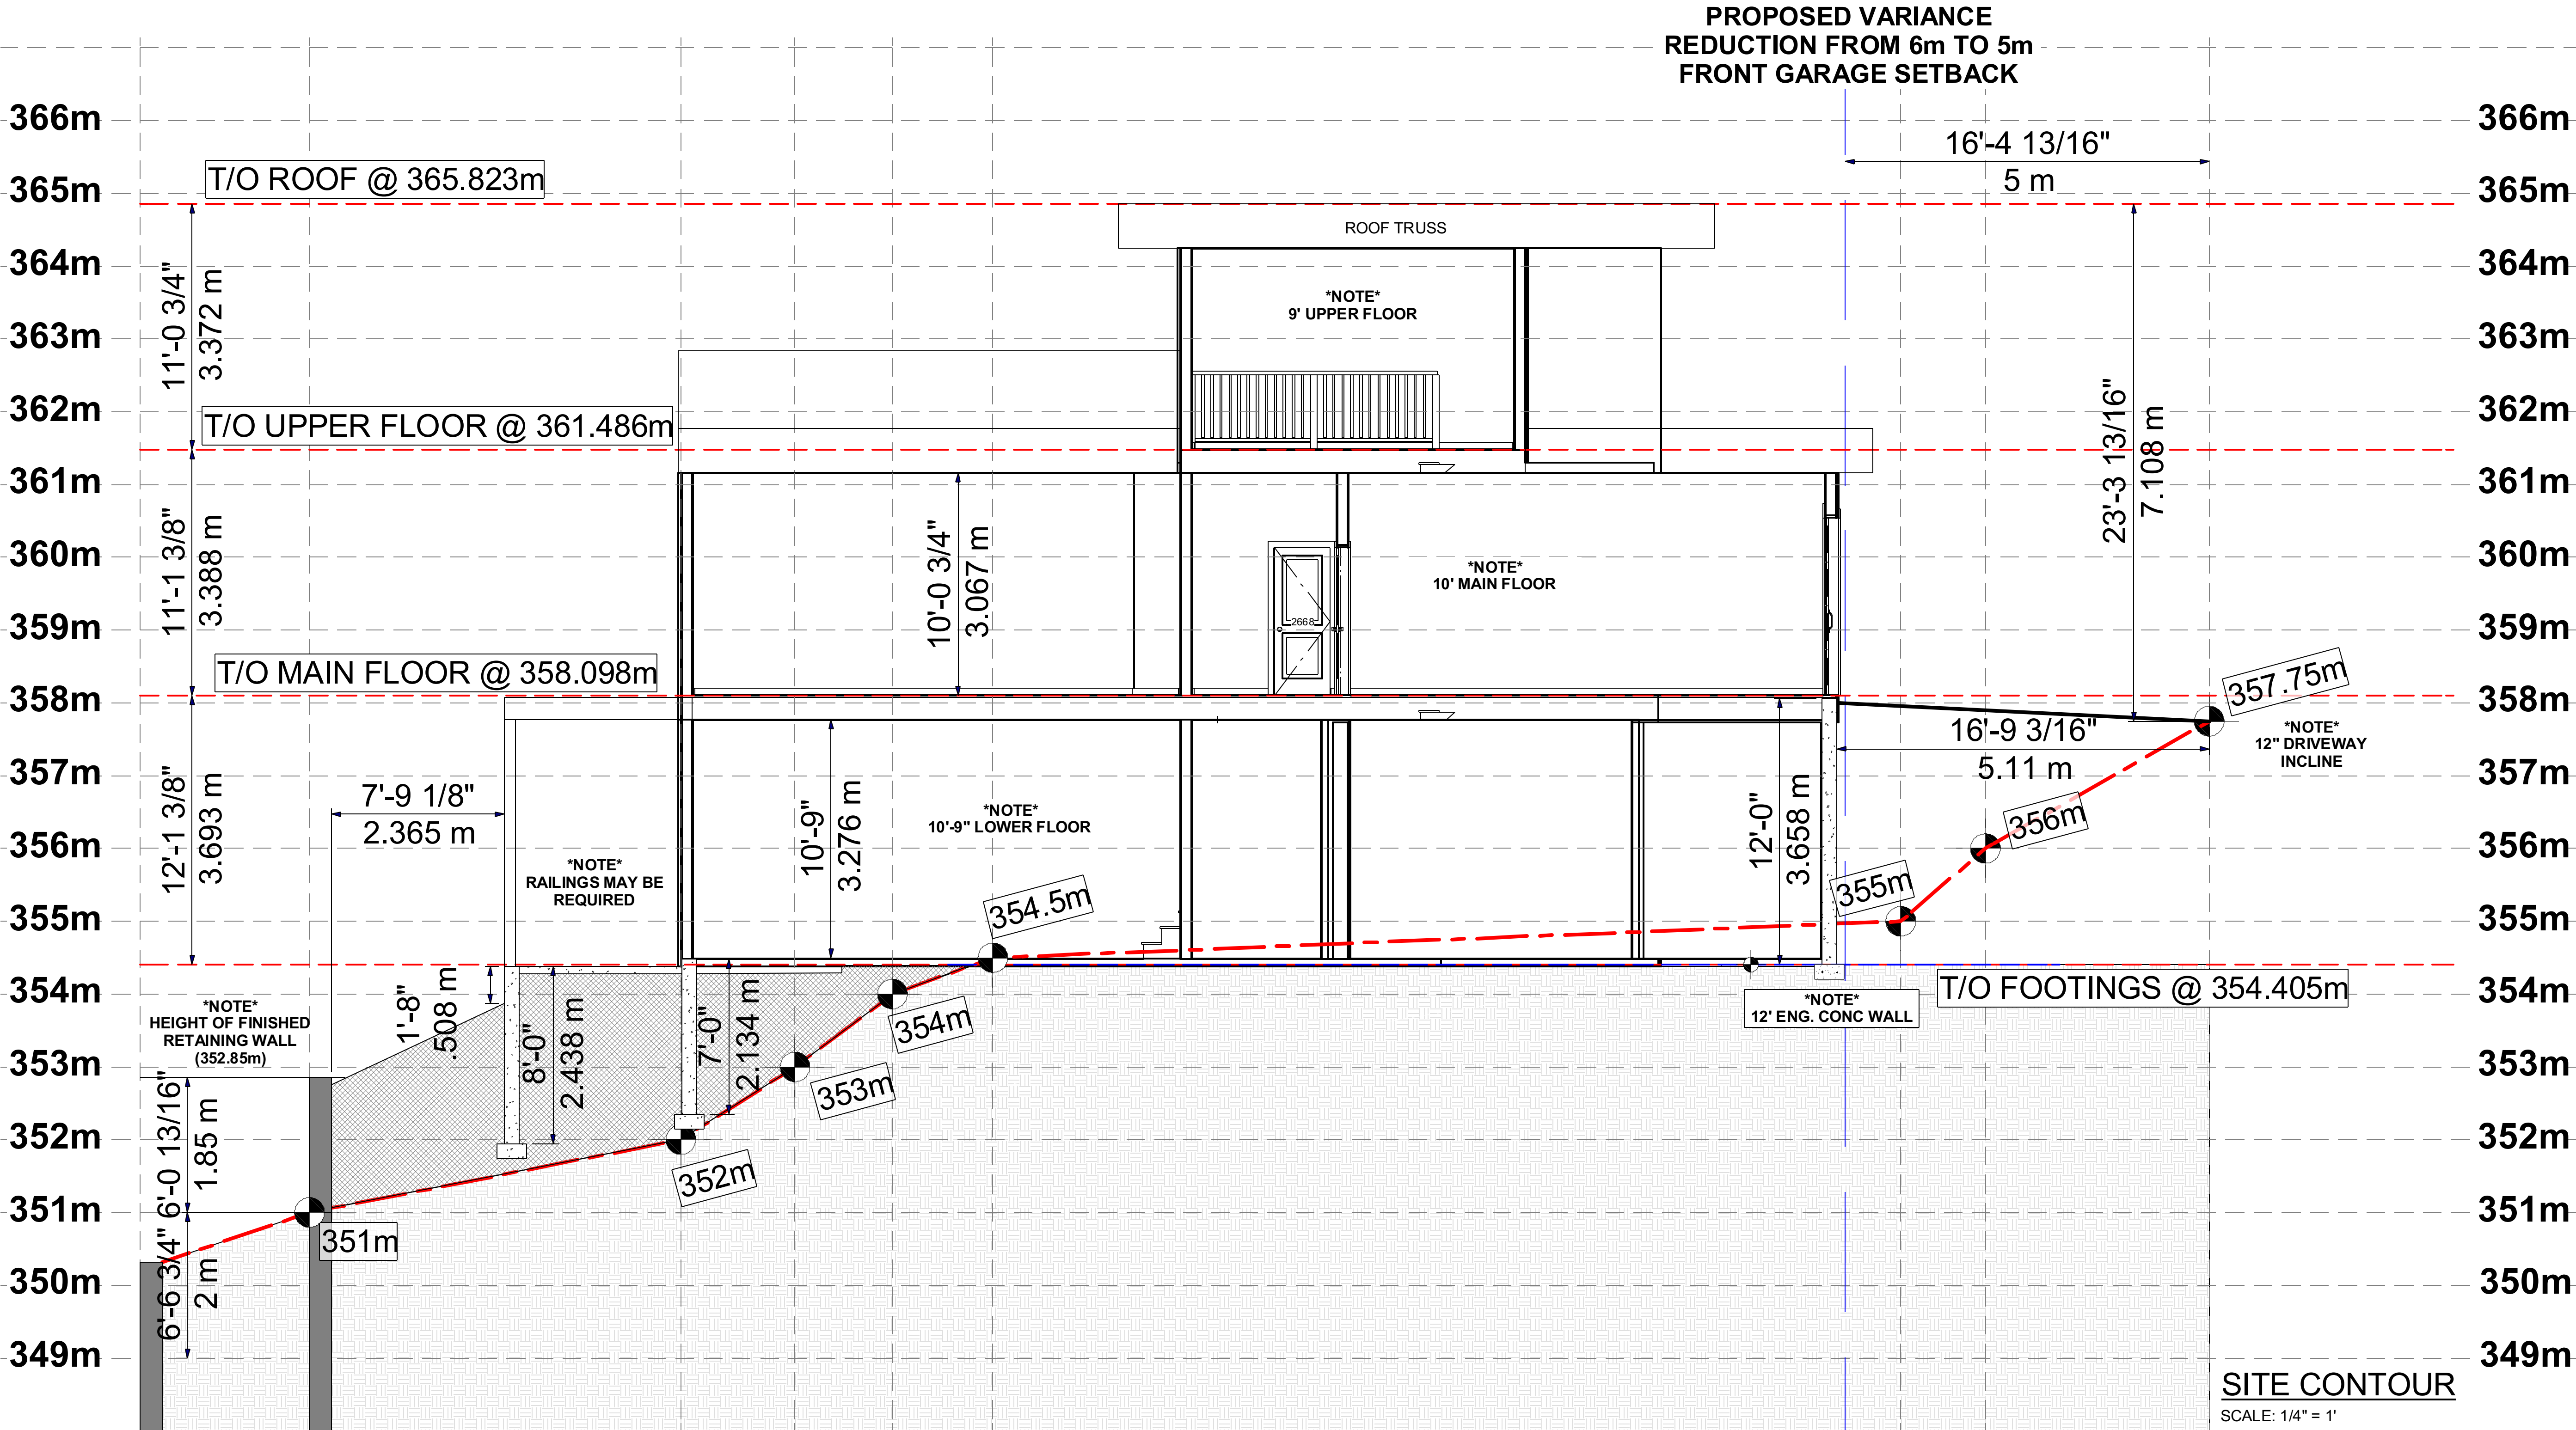

ZIOLA
DESIGN
1086 GORDON DRIVE
KELOWNA, BC
PHONE: 778 363 4421
reception@zioladesign.com
WWW.ZIOLADESIGN.COM

HOLCRAFT
CONTRACTING
CHRIS DENNIS (778) 392-6886
BEN KILGOUR (250) 863-8511

ISSUED FOR
VARIANCE

PROJECT TITLE
**APPLE WAY LOT#4
WEST KELOWNA**

TITLE
2,061 SQ. FT.
TOTAL F.F.A.

SCALE
AS NOTED
(PRINT ON STANDARD "D" SIZE 24"x36" SHEET)

ISSUE DATE
FEB-26-2020

PROJECT NUMBER	DRAWING NUMBER
Z-063	3.3

SHEET
2 OF **2**