

PROJECT NORTH:


PRELIMINARY NOT FOR CONSTRUCTION

SHANNON MAZZEI DESIGN & DRAFTING	PROJECT TITLE: GLENROSA TOWNHOUSES	DRAWING TITLE: SITE PLAN - ENTIRE SITE	SITE	
			SCALE: 1/64"=1'-0"	DATE: FEBRUARY 20, 2020

MUNICIPAL ADDRESS:
2724 L. Oakes Rd.
West Kelowna, BC
LEGAL ADDRESS: Lot 2, Plan 23573
OWNER CONTACT: Richard Barber 250-0718-0513

ALL DRAWINGS, DESIGNS, GRAPHIC REPRESENTATIONS AND SPECIFICATIONS ARE THE PROPERTY OF SHANNON MAZZEI AND ARE PROTECTED BY COPYRIGHT. THE DRAWINGS AND DOCUMENTS ARE TO BE USED ONLY FOR THE PROJECT SO NOTED. REPRODUCTION OF THE DOCUMENTS IN PART OR IN WHOLE FOR ANY OTHER THAN THIS PROJECT WITHOUT WRITTEN CONSENT OF SHANNON MAZZEI IS PROHIBITED.

DRAWINGS ISSUED FOR GENERAL PURPOSE. NEGOTIATIONS, LEASE, ETC. CARRY ALL ABOVE COPYRIGHT PROTECTION. CONTRACTOR MUST VERIFY ALL DIMENSIONS AND BE RESPONSIBLE FOR THE SAME. REPORT ANY DISCREPANCIES OR SITE CONDITIONS TO SHANNON MAZZEI PRIOR TO COMMENCING ANY WORK.

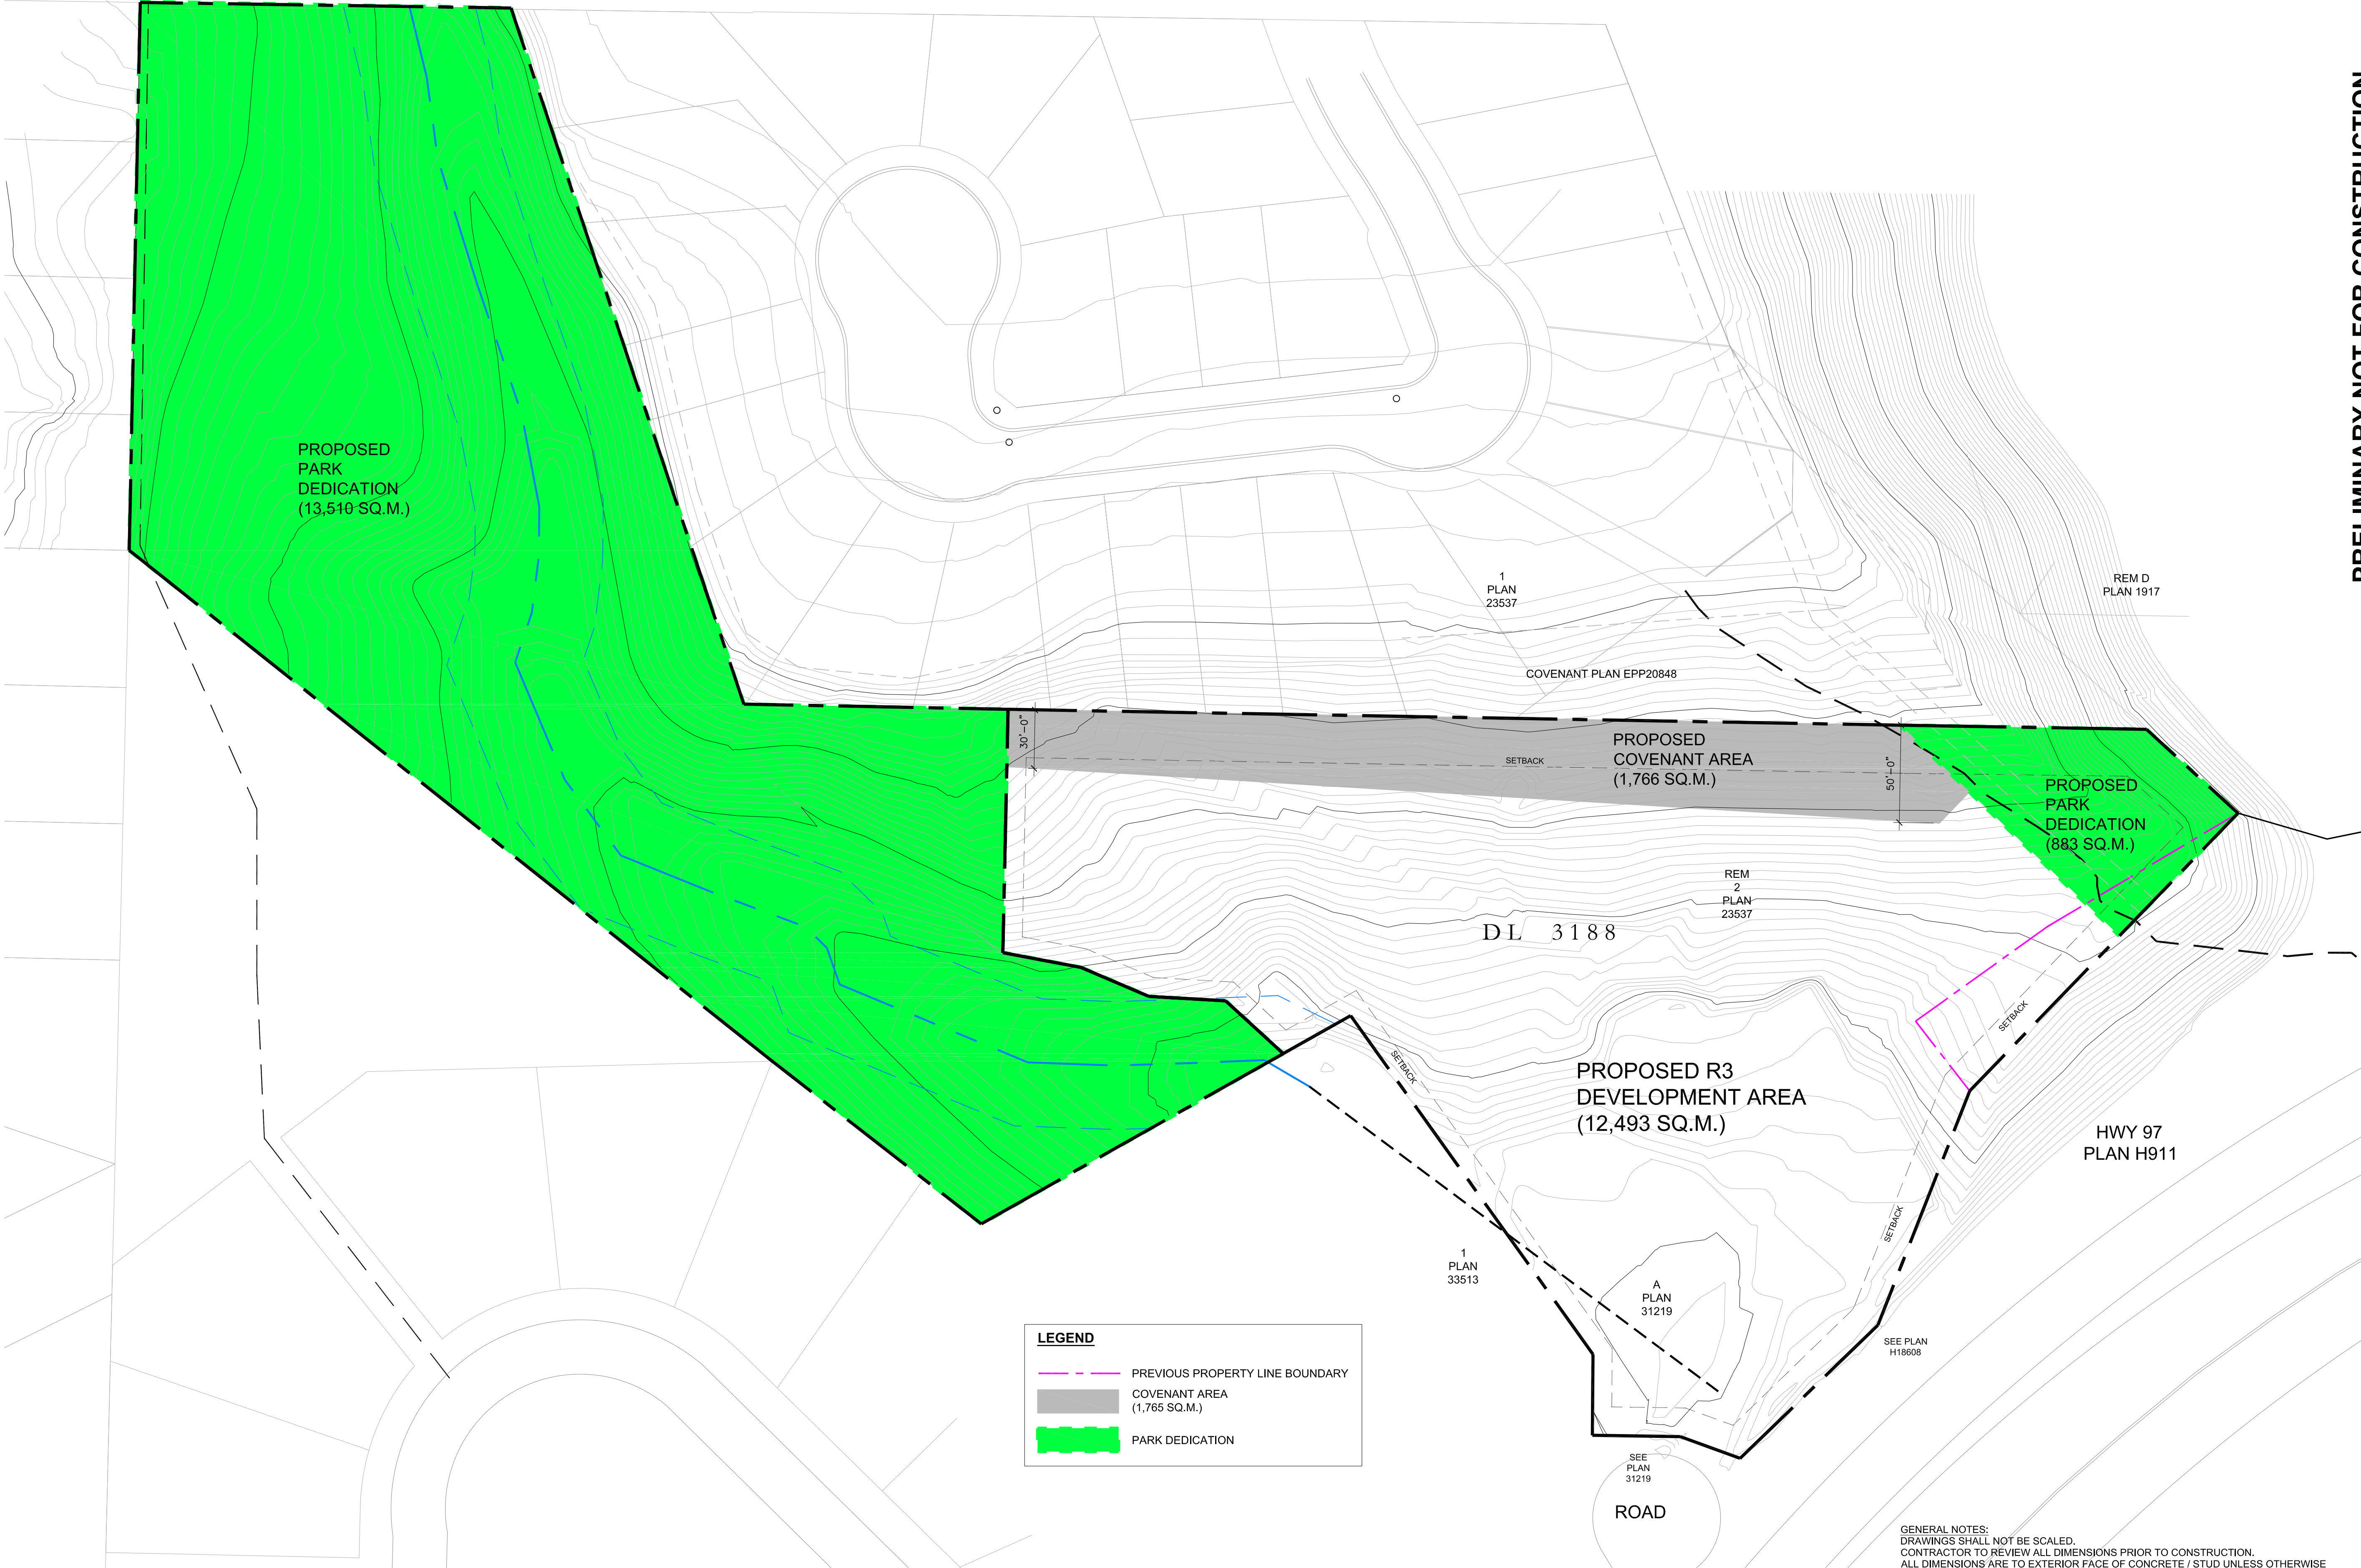

LEGEND

PREVIOUS PROPERTY LINE BOUNDARY

COVENANT AREA
(1,766 SQ.M.)

GENERAL NOTES:
DRAWINGS SHALL NOT BE SCALED.
CONTRACTOR TO REVIEW ALL DIMENSIONS PRIOR TO CONSTRUCTION.
ALL DIMENSIONS ARE TO EXTERIOR FACE OF CONCRETE / STUD UNLESS OTHERWISE NOTED.
ALL STRUCTURAL MEMBER SIZES BY OTHERS - SEE STRUCTUAL.