

A-001

SITE PLAN

ISSUED FOR REZONE & DP 05.12.20


PRELIMINARY

2417 Apollo Rd
West Kelowna BC
Lot 3, Bk 2, DL 486, ODYD Pln 761

20-032

510 West Ave
Kelowna BC V1Y 4Z4
Foxarchitectural.ca
778.484.3696

FOX ARCHITECTURE
SUSTAINABLE MODERN DESIGN

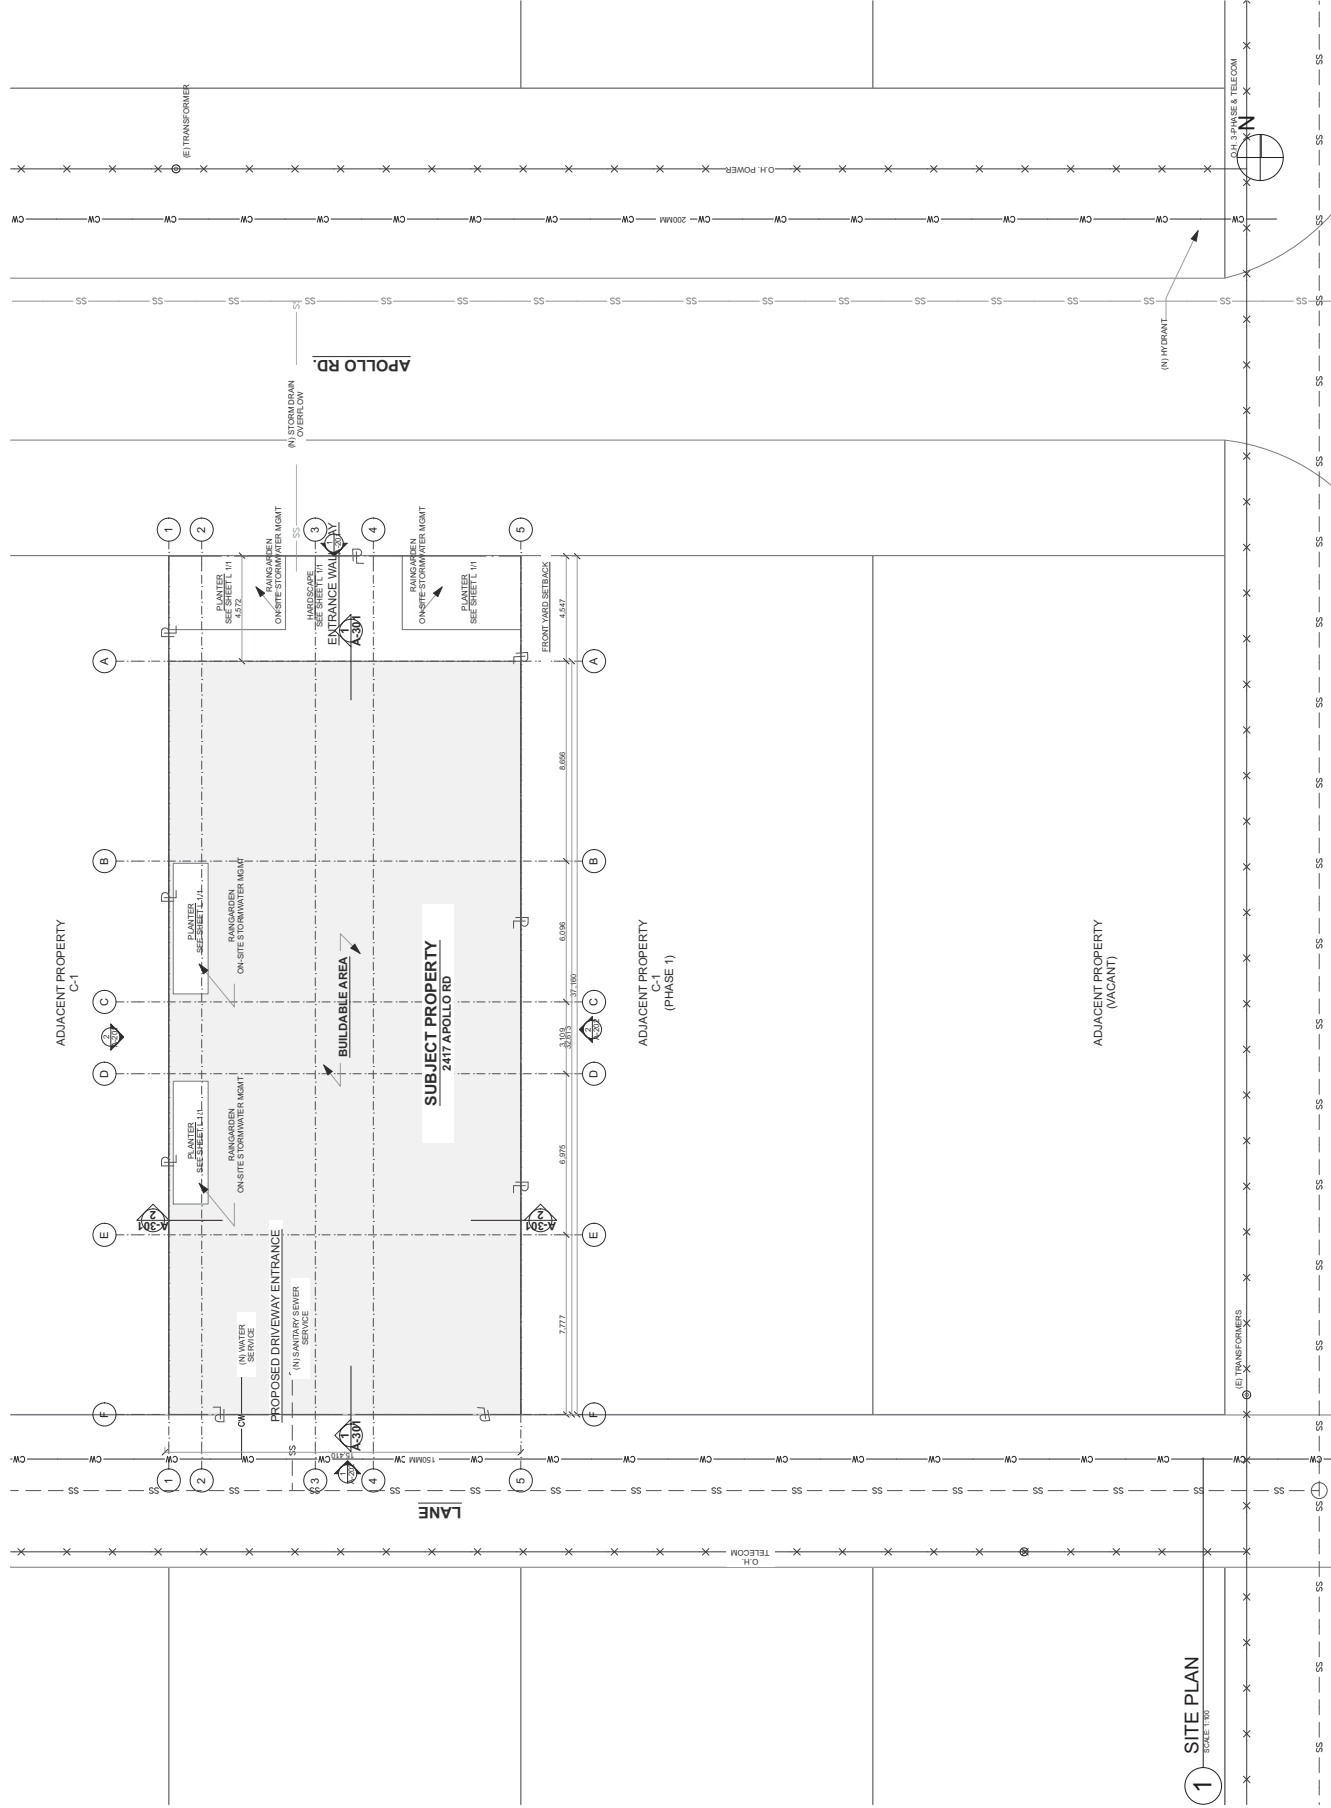

1 SITE PLAN
SCALE 1"=100'

MAIN FLOOR PLAN

ISSUED FOR RESUME & DP 05.12.20

PRELIMINARY

2417 Apollo Rd
West Kelowna BC
Lot 3, Bk 2, DL 486, ODVD Pln 761

20-032


510 West Ave
Fox Architecture
Kelowna BC V1Y 4Z4
778.484.3696

FOX ARCHITECTURE
SUSTAINABLE MODERN DESIGN



1 MAIN FLOOR PLAN

SCALE: 1/8"

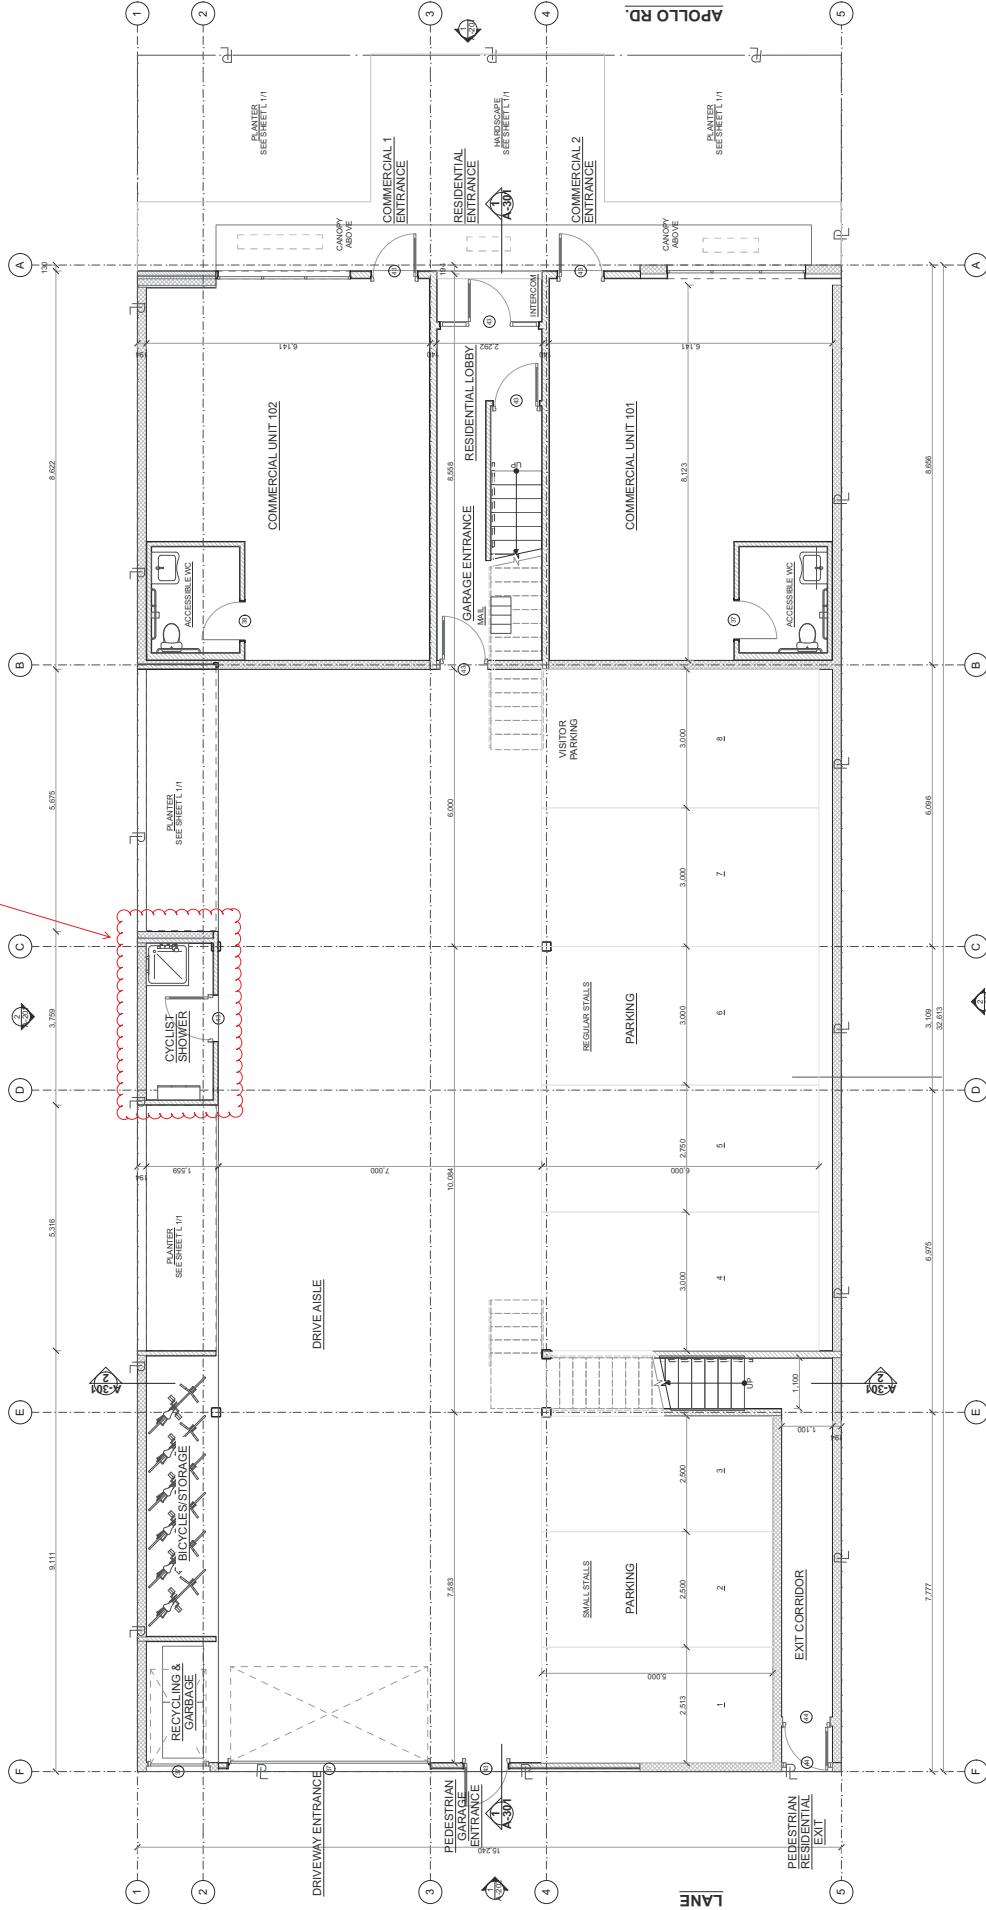

Must include 1 sink and 1 shower for purposes of reducing required number of off-street parking spaces by one (1) space.

ELEVATIONS

ISSUED FOR PERMITS & DP 05.12.20


PRELIMINARY

2417 Apollo Rd
West Kelowna BC
Lot 3, Bk 2, DL 486, ODYD Pln 761


20-032

510 West Ave
West Kelowna BC V1Y 4Z4
Fox Architecture
778.484.3696


FOX ARCHITECTURE
SUSTAINABLE MODERN DESIGN

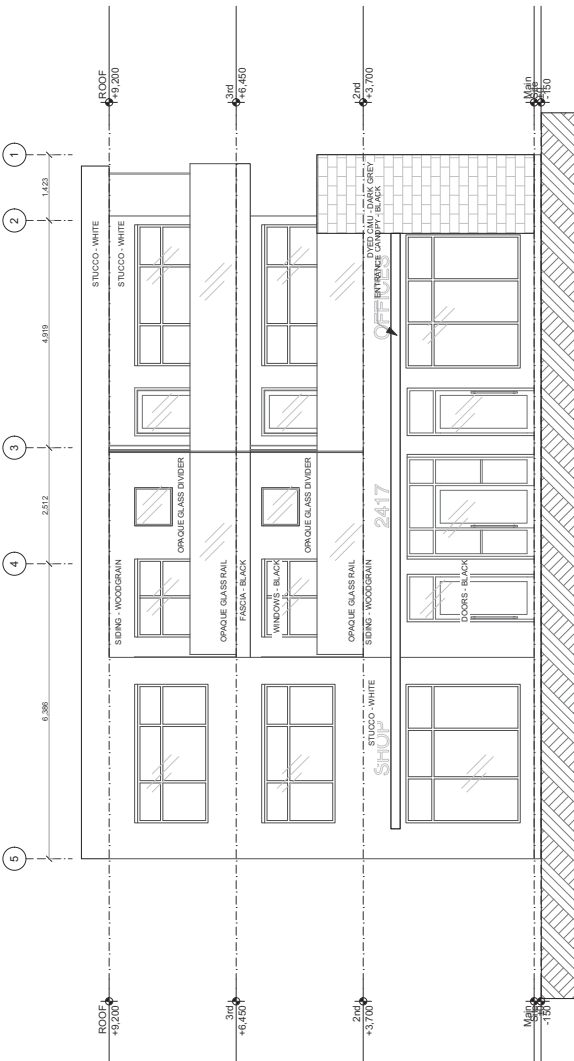


1 NORTH ELEVATION

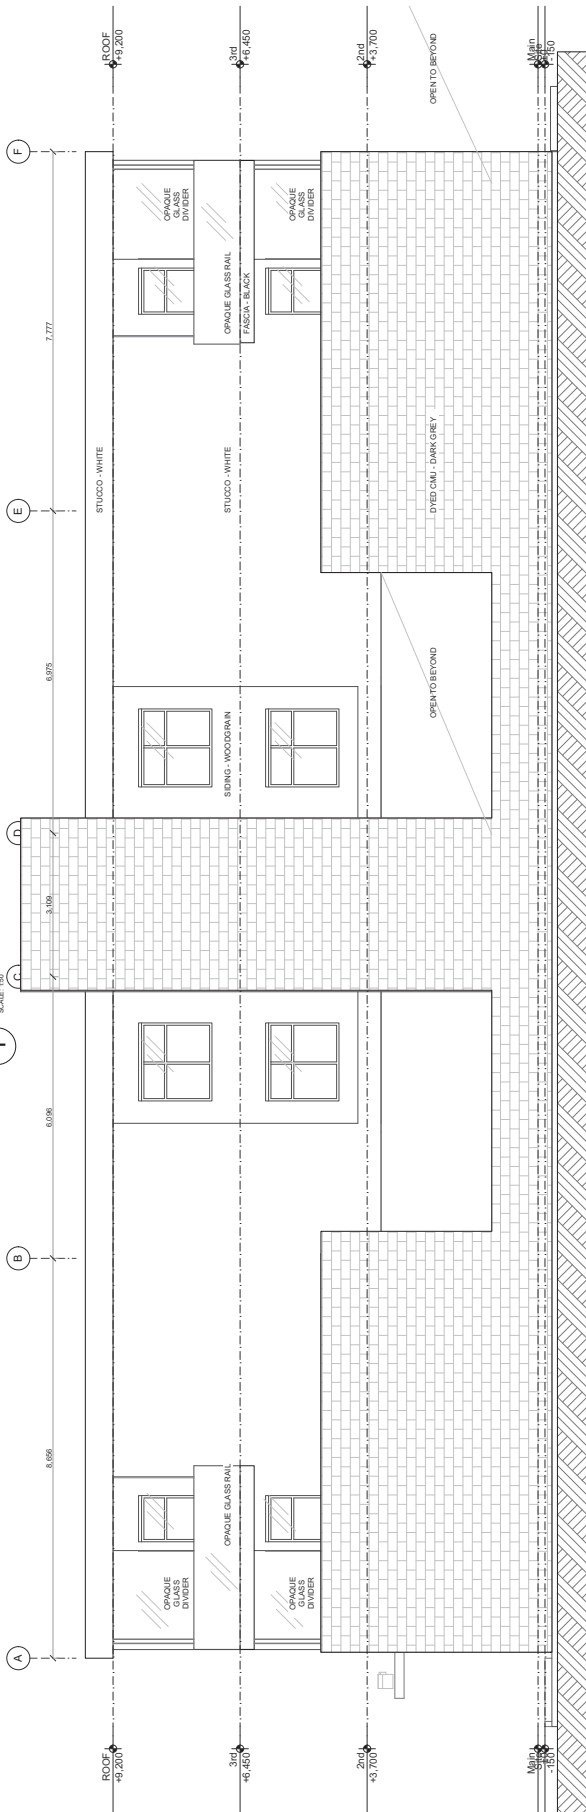

2 WEST ELEVATION

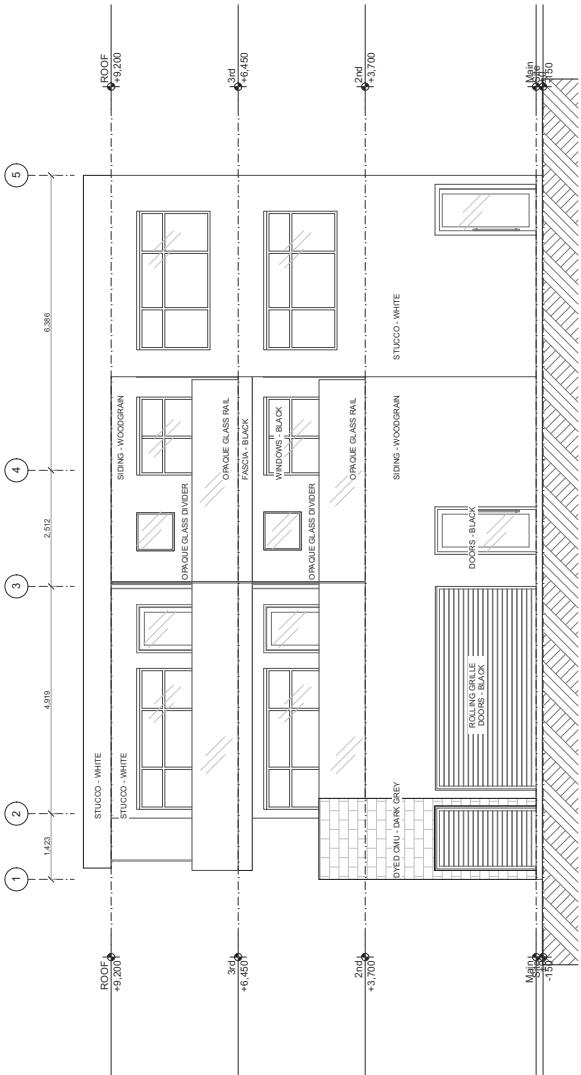

1 SOUTH ELEVATION

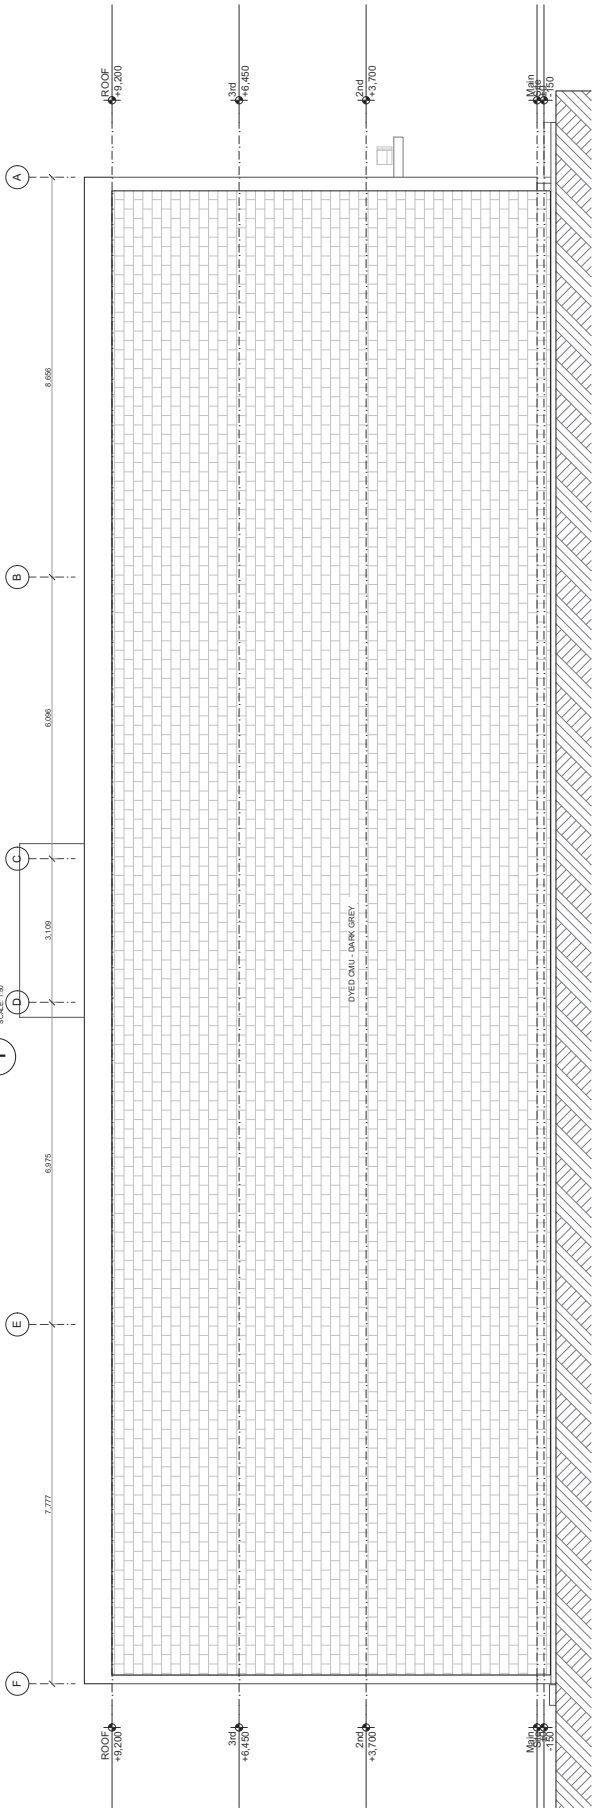

2



1 3/4 STREET VIEW



2 STREET VIEW



3 3/4 STREET VIEW



6 3/4 LANE VIEW



5 LANE VIEW



4 3/4 LANE VIEW

PRELIMINARY

Apollo Mixed-Use Phase 2
2417 Apollo Rd
West Kelowna BC
Lot 3, Bk 2, DL 486, ODYD Pln 761

20-032

510 West Ave
Kelowna BC V1Y 4Z4
foxarchitecture.ca
778.484.3696

FOX ARCHITECTURE
E MODERN DESIGN



VIEW TO SW



1 VIEW TO SE

A-903	ISSUED FOR REZONE & DP 05.12.20	
	3-D PHASE 1 & PHASE 2	
	PRELIMINARY	Apollo Mixed-Use Phase 2
		20-002
510 West Ave Kelowna BC V1Y 4Z4 foxarchitectur.ca 778.484.3696 FOX ARCHITECTURE SUSTAINABLE MODERN DESIGN		
2417 Apollo Rd West Kelowna BC Lot 3, Blk 2, DL 486, ODYD Pln 761		



2 PHASE 1 & 2 VIEW TO SW



1 PHASE 1 & 2 VIEW TO SE