

SITE PLAN TO ACCOMPANY BUILDING PERMIT APPLICATION
FOR TRAILER ON LOT 4 DISTRICT LOT 807 ODYD PLAN 1568
EXCEPT PLAN EPP24385



PID: 011-295-201
ADDRESS: 3910 BROWN ROAD,
WEST KELOWNA

DIMENSIONS SHOWN ARE DERIVED FROM PLAN EPP24385

LEGEND

- APPROXIMATE DIRECTION OF VINEYARD ROWS
- END POST FOR VINEYARD ROW

SCALE 1:600 METRES

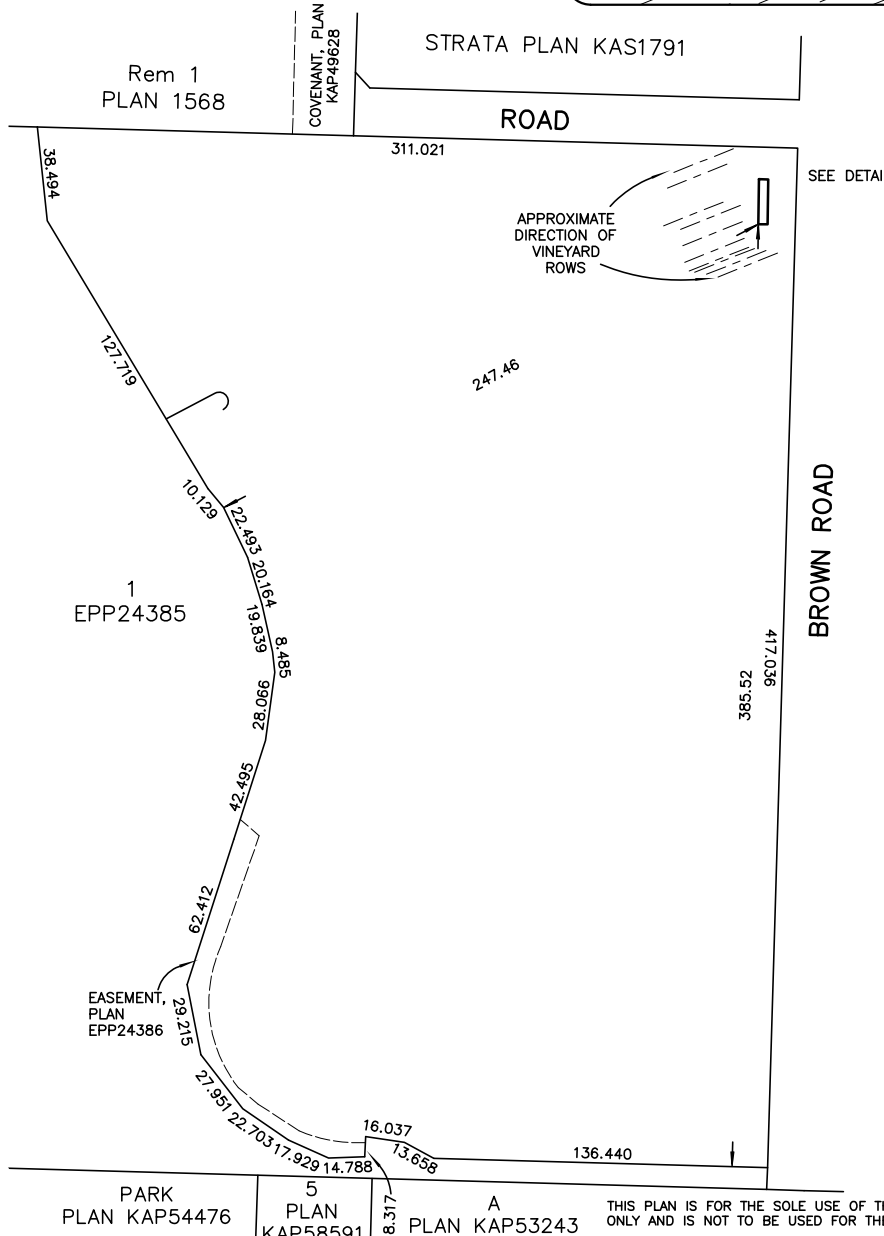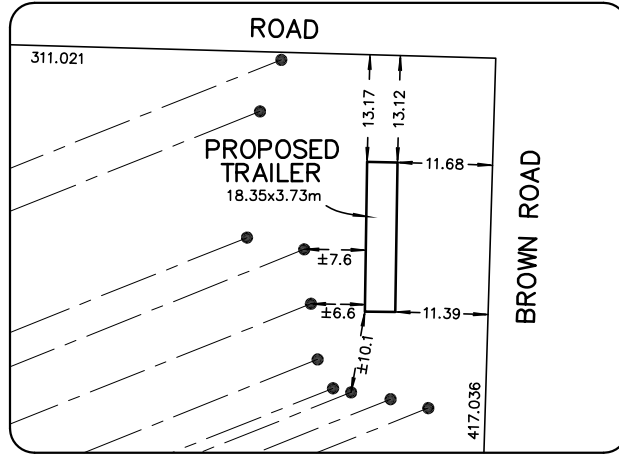

CERTIFIED CORRECT, THIS 7th DAY OF
JUNE, 2022

Ryan Delaurier
DFC32Z

RYAN DELAURIER, BCLS
THIS DOCUMENT IS NOT VALID UNLESS DIGITALLY SIGNED

THIS PLAN IS FOR THE SOLE USE OF THE CLIENT FOR BUILDING PERMIT PURPOSES ONLY AND IS NOT TO BE USED FOR THE RE-ESTABLISHMENT OF PROPERTY BOUNDARIES. THIS PLAN IS BASED ON MEASUREMENTS MADE BY FERGUSON LAND SURVEYING & GEOMATICS LTD. COMPLIANCE WITH APPLICABLE ZONING BYLAWS IS NOT BEING GUARANTEED BY THIS PLAN.

CLIENT: MARTINI ESTATE VINEYARD LTD	DATE: MAY 31, 2022
SCALE: 1:2000 METRES	FILE: 22179
DRAWN BY: RD	

Ferguson Land Surveying & Geomatics Ltd.
BC AND CANADA LAND SURVEYORS 404-1630 PANDOSY STREET, KELOWNA, BC
PHONE: (250) 763-3115 FAX: (250) 763-0321
© Ferguson Land Surveying & Geomatics Ltd., ALL RIGHTS RESERVED.