

Attachment 3

ISSUE	NO.	DATE
DP SUBMISSION	01	MAY 21, 2022
DP REVISIONS	02	FEBRUARY 24, 2023
DP REVISIONS	03	APRIL 17, 2023
DP REVISIONS	04	JULY 28, 2023
DP REVISIONS	05	AUGUST 18, 2023

PROFESSIONAL SEAL(S)
CONSULTANTS
DiStefano Jaud, Architecture



EXISTING NATURAL
LANDSCAPE AND
TREES TO REMAIN

Copyright Plans, sketches, graphic representations and specifications as instruments of service are, whether executed or not the project shall remain the property of DiStefano Jaud Architecture Inc. You may retain copies, including reproducible copies of plans, sketches, drawings, graphic representations and specifications for information and reference in connection with your use and occupancy of the project. Except for reference purposes, the plans, sketches, drawings, graphic representations and specifications shall not be used for additions or alterations to the project or any other project. All parts of these drawings shall not be reproduced or used without the permission of the designer. The contractor shall verify all dimensions and specifications before and during the construction project. Any errors, omissions and misunderstanding must be reported to the Architect.

SITE INFORMATION

PARCEL ZONING	R4
PARCEL AREA	13,043m ²
TOTAL FOOTPRINT AREA OF HOMES	4,474m ²
LOT COVERAGE	34%

AMENITY SPACE


FOR MORE THAN 1 BEDROOM UNIT	25.0m ² (269.1 ft ²)
TOTAL NUMBER OF UNITS	57
REQUIRED AMENITY AREA	25 X 57 = 1,425m ² OF AMENITY SPACE
AMENITY AREA PROVIDED	4,012 m ² for central court area and patios

LOADING	
REQUIRED	PROVIDED
1 PER 15 UNITS TOTAL UNITS = 57 REQUIRED = 3.8 = 4	PROVIDE 2 LOADING ZONES, ONE ON ENSIGN QUAY LANE ADJACENT TO HAMMERHEAD AND ONE ON ENSIGN LANE WITH TURN AROUND ON SUNDANCE 8 HOMES HAVE ADEQUATE DRIVEWAY AREA TO ALLOW FOR LOADING

TANDEM UNIT TYPE A: SHORT UNIT WITH ONE DEDICATED STALL IN GARAGE	TANDEM UNIT TYPE B: DEEP UNIT WITH 2 CAR TANDEM GARAGE	TANDEM UNIT TYPE C: SINGLE UNIT 39
--	---	---------------------------------------

SUNDANCE DRIVE UNITS - SIDE BY SIDE	QUAY LANE UNITS - TANDEM		
TYPICAL UNIT AREA = 112.4m ²	TYPICAL UNIT AREA TYPE A = 59.92m ²	TYPICAL UNIT AREA TYPE B = 60.29m ²	TYPICAL UNIT AREA TYPE C = 60.29m ²
TOTAL NUMBER OF UNITS = 20	TOTAL NUMBER OF UNITS TYPE A = 6	TOTAL NUMBER OF UNITS TYPE B = 30	TOTAL NUMBER OF UNITS TYPE C = 1
TOTAL AREA FOR ALL UNIT 1 TO 20 = 2,248 m ²	TOTAL AREA FOR ALL UNITS = 360 m ²	TOTAL AREA FOR ALL UNITS = 1,206 m ²	TOTAL AREA FOR ALL UNITS = 60.29 m ²

UNIT PARKING			
REQUIRED	PROVIDED SUNDANCE	REQUIRED	PROVIDED QUAY
PER UNIT = 2 TOTAL UNITS = 20 REQUIRED = 40	GARAGE PARKING = 40 DRIVEWAY STALLS = 23 TOTAL = 63	PER UNIT = 2 TOTAL UNITS = 37 REQUIRED = 74	GARAGE PARKING = 68 DRIVEWAY STALLS = 14 TOTAL = 82
VISITOR PARKING		TOTAL STALLS AVAILABLE = 13	
DEVELOPMENT VISITOR PARKING REQUIREMENT = 10% OF REQ. TOTAL REQUIRED = 40 + 74 = 114 x 10% = 11.4 OR 11		ALSO AVAILABLE IS STREET PARKING ALONG SUNDANCE ROAD	

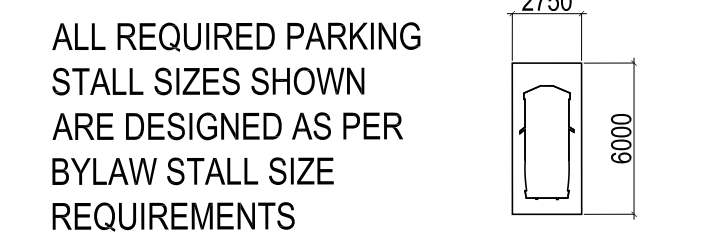

DiStefano Jaud Architecture

DISTEFANO JAUD ARCHITECTURE
3 - 1331 Ellis Street
Kelowna, British Columbia, V1Y 1Z9
T 250 868-9278 F 250 868-9217
WWW.DISTEFANOJAUD.COM

PROJECT
PROVIDENCE
RESIDENTIAL DEVELOPMENT

PROJECT NUMBER
DJA 2021-58

PROJECT LOCATION
3401 SUNDANCE DRIVE

SHEET TITLE
FULL SITE PLAN
PROJECT DETAILS

DATE
FEBRUARY 24, 2023


SHEET NUMBER

A1.0

SCALE
1:300

ISSUE	NO.	DATE
DP SUBMISSION	01	MAY 21, 2022
DP REVISIONS	02	FEBRUARY 24, 2023
DP REVISIONS	03	APRIL 17, 2023
DP REVISIONS	04	AUGUST 18, 2023

PROFESSIONAL SEAL(S)
CONSULTANTS
DiStefano Jaud, Architecture

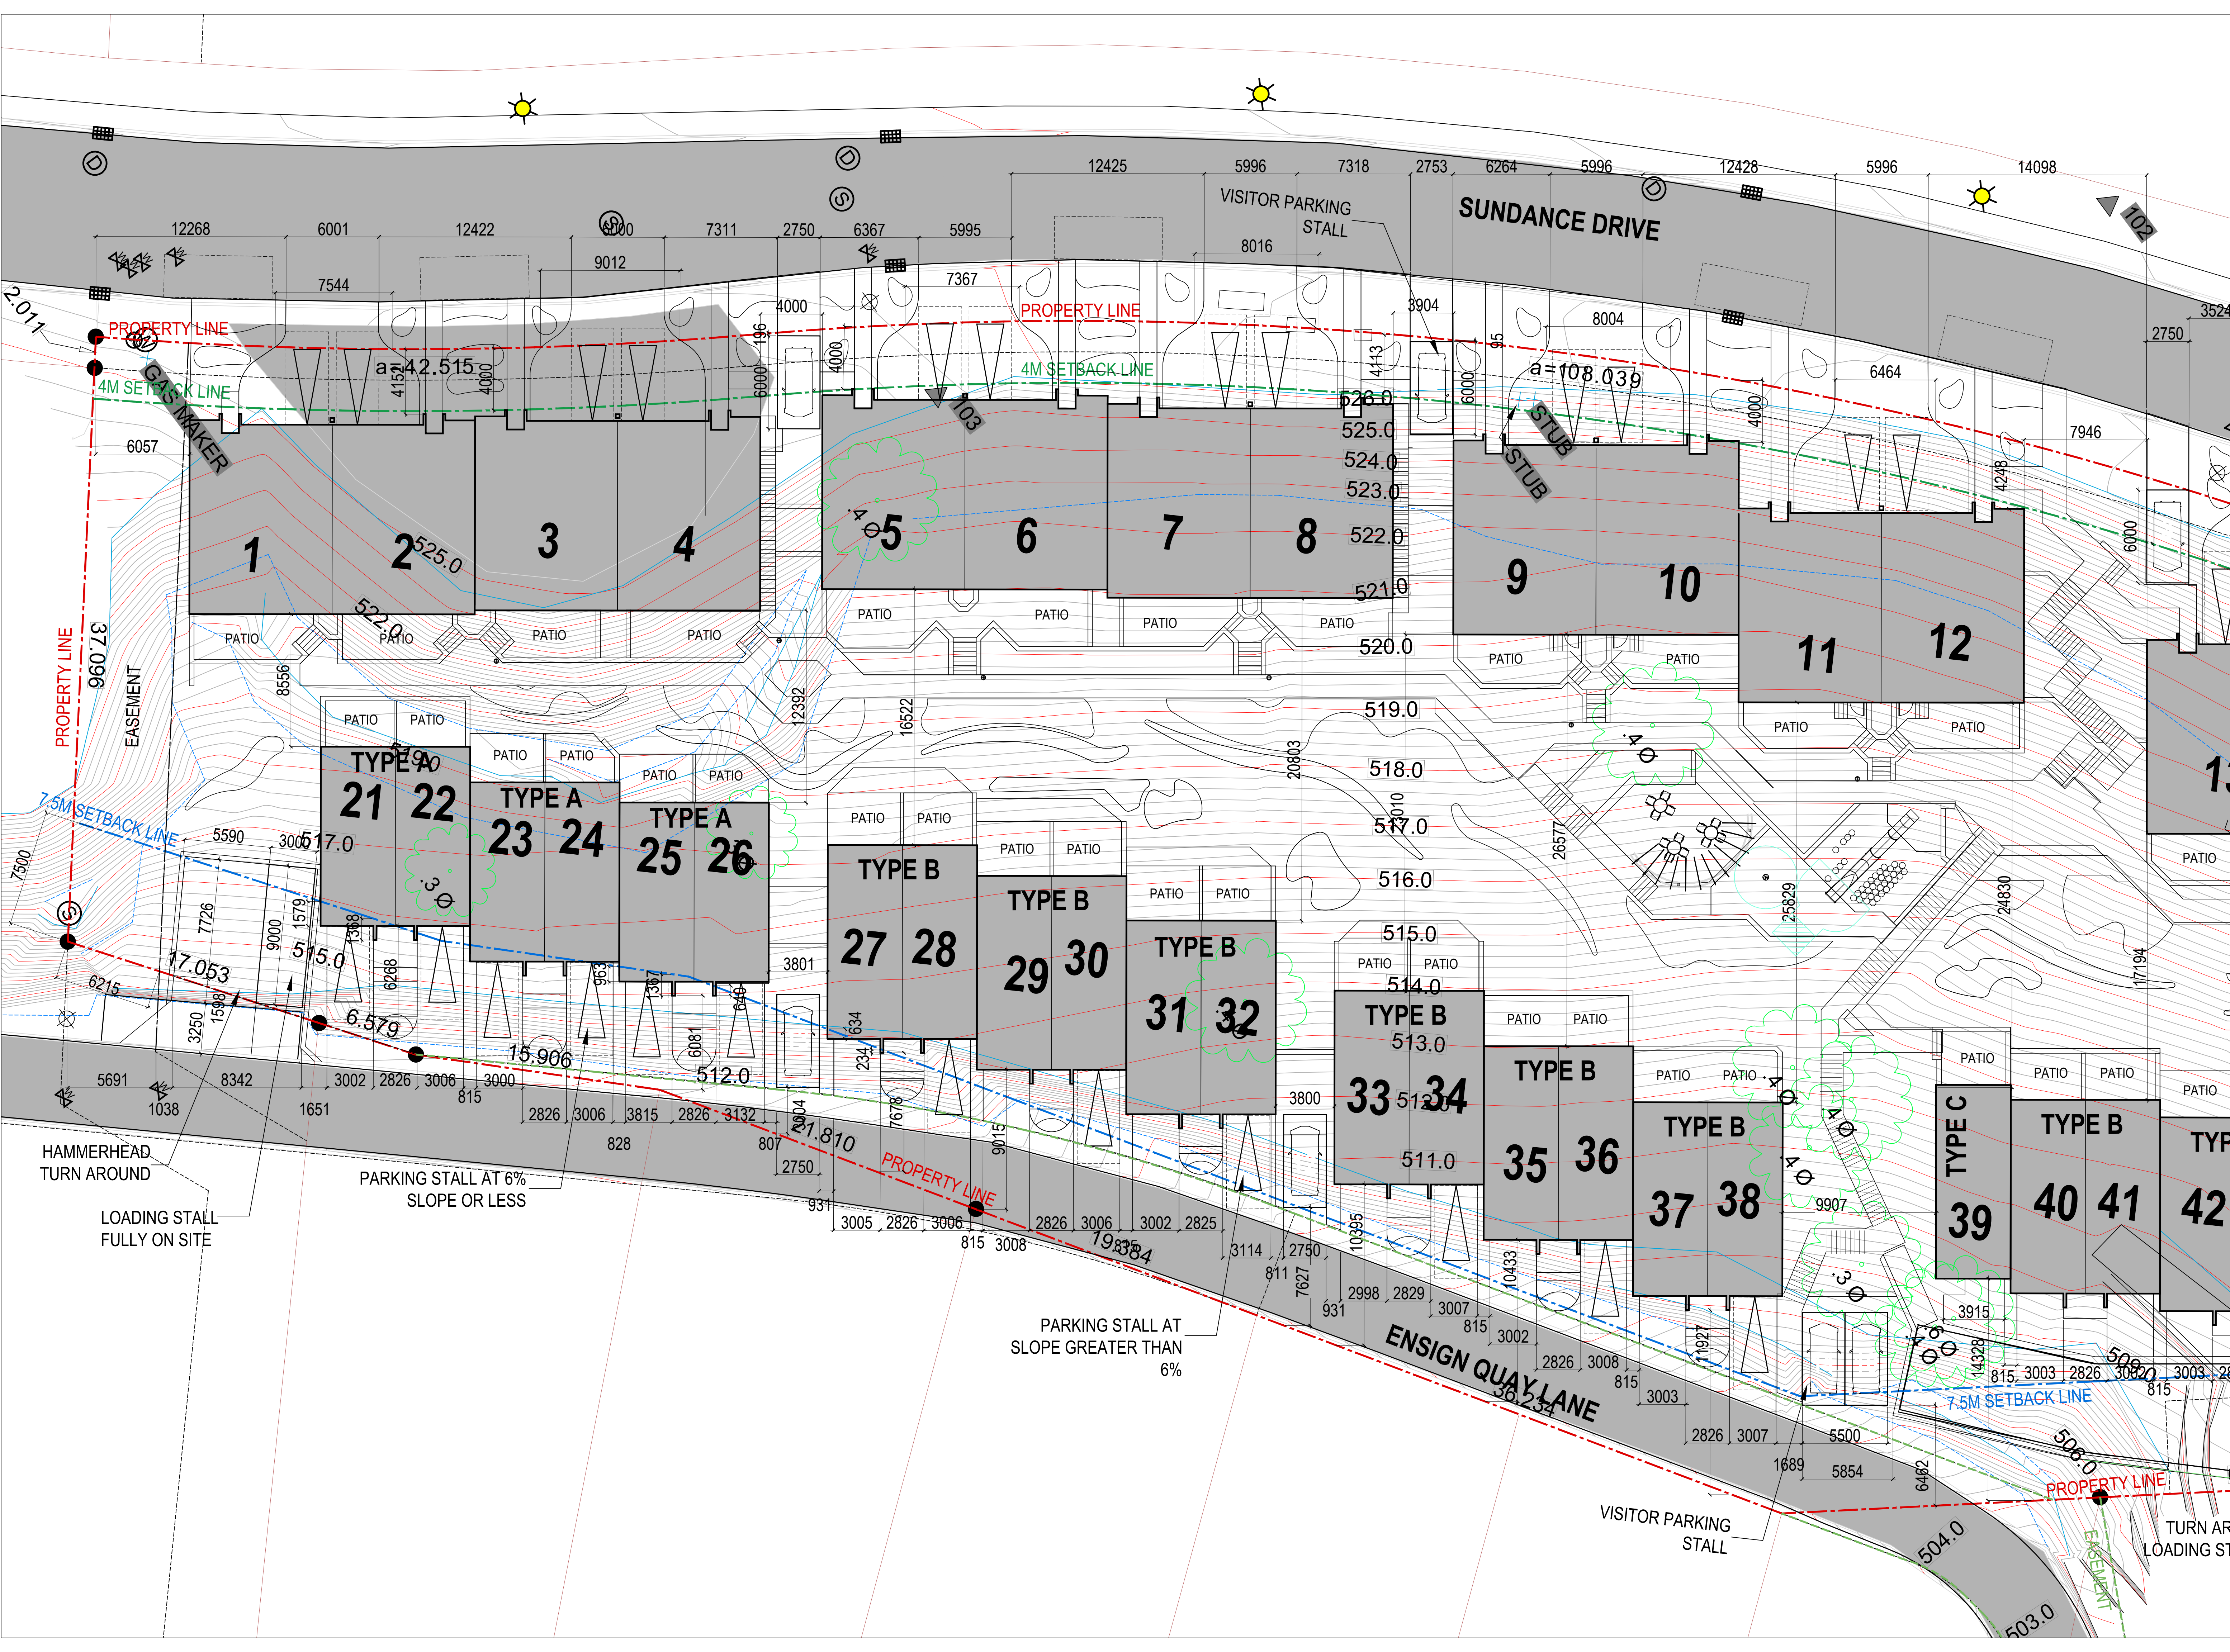

Copyright: Plans, sketches, graphic representations and specifications as instruments of service are, whether executed or not the project shall remain the property of DiStefano Jaud Architecture Inc. You may retain copies, including reproducible copies, of plans, sketches, drawings, graphic representations and specifications for information and reference in connection with your use and occupancy of the project. Except for reference purposes, the plans, sketches, drawings, graphic representations and specifications shall not be used for additions or alterations to the project or any other project. All parts of these drawings shall not be reproduced or used without the permission of the designer.

The contractor shall verify all dimensions and specifications before and during the construction project. Any errors, omissions and misunderstanding must be reported to the Architect.

DiStefano Jaud Architecture
DISTEFANO JAUD ARCHITECTURE
3 - 1331 Ellis Street
Kelowna, British Columbia, V1Y 1Z9
T 250 868-9278 F 250 868-9217
WWW.DISTEFANOJAUD.COM

PROJECT
PROVIDENCE
RESIDENTIAL DEVELOPMENT

PROJECT NUMBER
DJA 2021-58


PROJECT LOCATION
3401 SUNDANCE DRIVE

SHEET TITLE
PARTIAL SITE PLAN
SETBACKS AND DIMENSIONS

DATE
FEBRUARY 24, 2023

SHEET NUMBER
A1.1

TURN AROUND SCALE
LOADING STALL 1:175

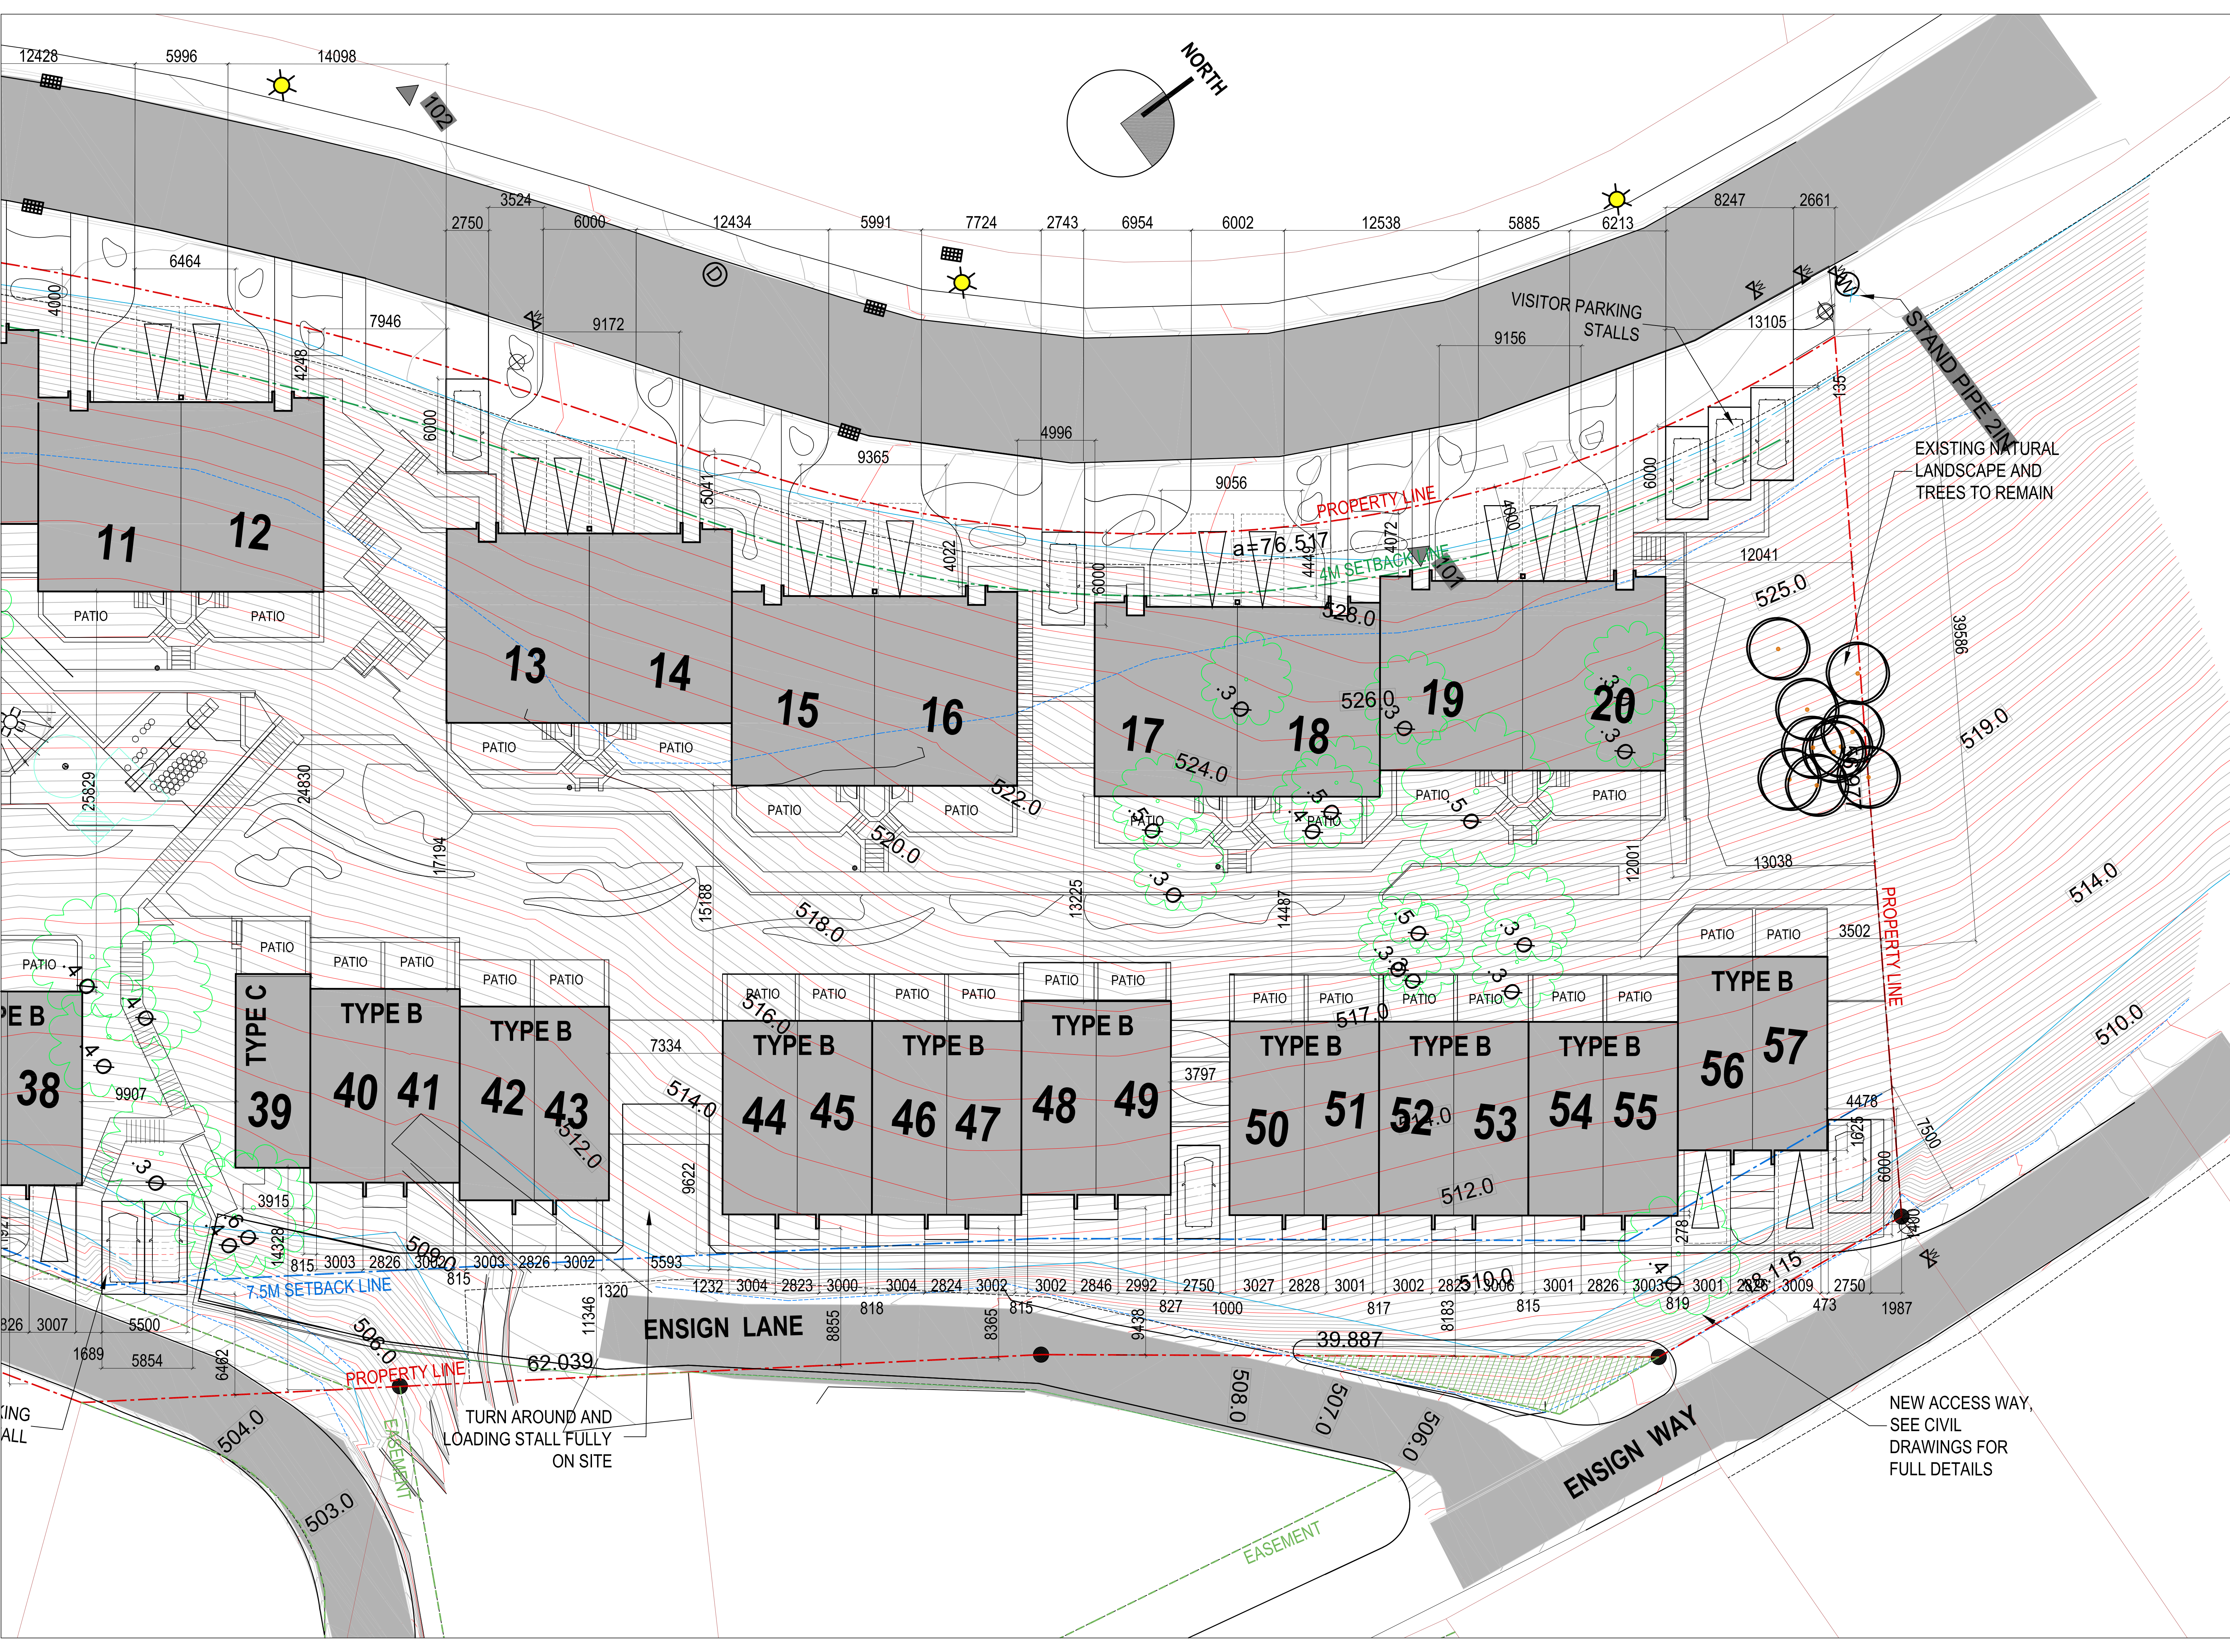

ISSUE	NO.	DATE
DP SUBMISSION	01	MAY 21, 2022
DP REVISIONS	02	FEBRUARY 24, 2023
DP REVISIONS	03	APRIL 17, 2023
DP REVISIONS	04	AUGUST 18, 2023

PROFESSIONAL SEAL(S)
CONSULTANTS
DiStefano Jaud, Architecture

Copyright Plans, sketches, graphic representations and specifications as instruments of service are, whether executed or not the project shall remain the property of DiStefano Jaud Architecture Inc. You may retain copies, including reproducible copies, of plans, sketches, drawings, graphic representations and specifications for information and reference in connection with your use and occupancy of the project. Except for reference purposes, the plans, sketches, drawings, graphic representations and specifications shall not be used for alterations to the project or any other project. All parts of these drawings shall not be reproduced or used without the permission of the designer.
The contractor shall verify all dimensions and specifications before and during the construction project. Any errors, omissions and misunderstanding must be reported to the Architect.

DiStefano Jaud Architecture
DIFESTANO JAUD ARCHITECTURE
3 - 1331 Ellis Street
Kelowna, British Columbia, V1Y 1Z9
T 250 868-9278 F 250 868-9217
WWW.DIFESTANOJAUD.COM

PROJECT
PROVIDENCE
RESIDENTIAL DEVELOPMENT

PROJECT NUMBER
DJA 2021-58

PROJECT LOCATION
3401 SUNDANCE DRIVE

SHEET TITLE
PARTIAL SITE PLAN
SETBACKS AND DIMENSIONS


DATE
FEBRUARY 24, 2023

SHEET NUMBER
A1.2

SCALE
1:175

ISSUE	NO.	DATE
DP SUBMISSION	01	MAY 21, 2022
DP REVISIONS	02	FEBRUARY 24, 2023
DP REVISIONS	03	APRIL 17, 2023

PROFESSIONAL SEAL(S)
CONSULTANTS
DiStefano Jaud, Architecture

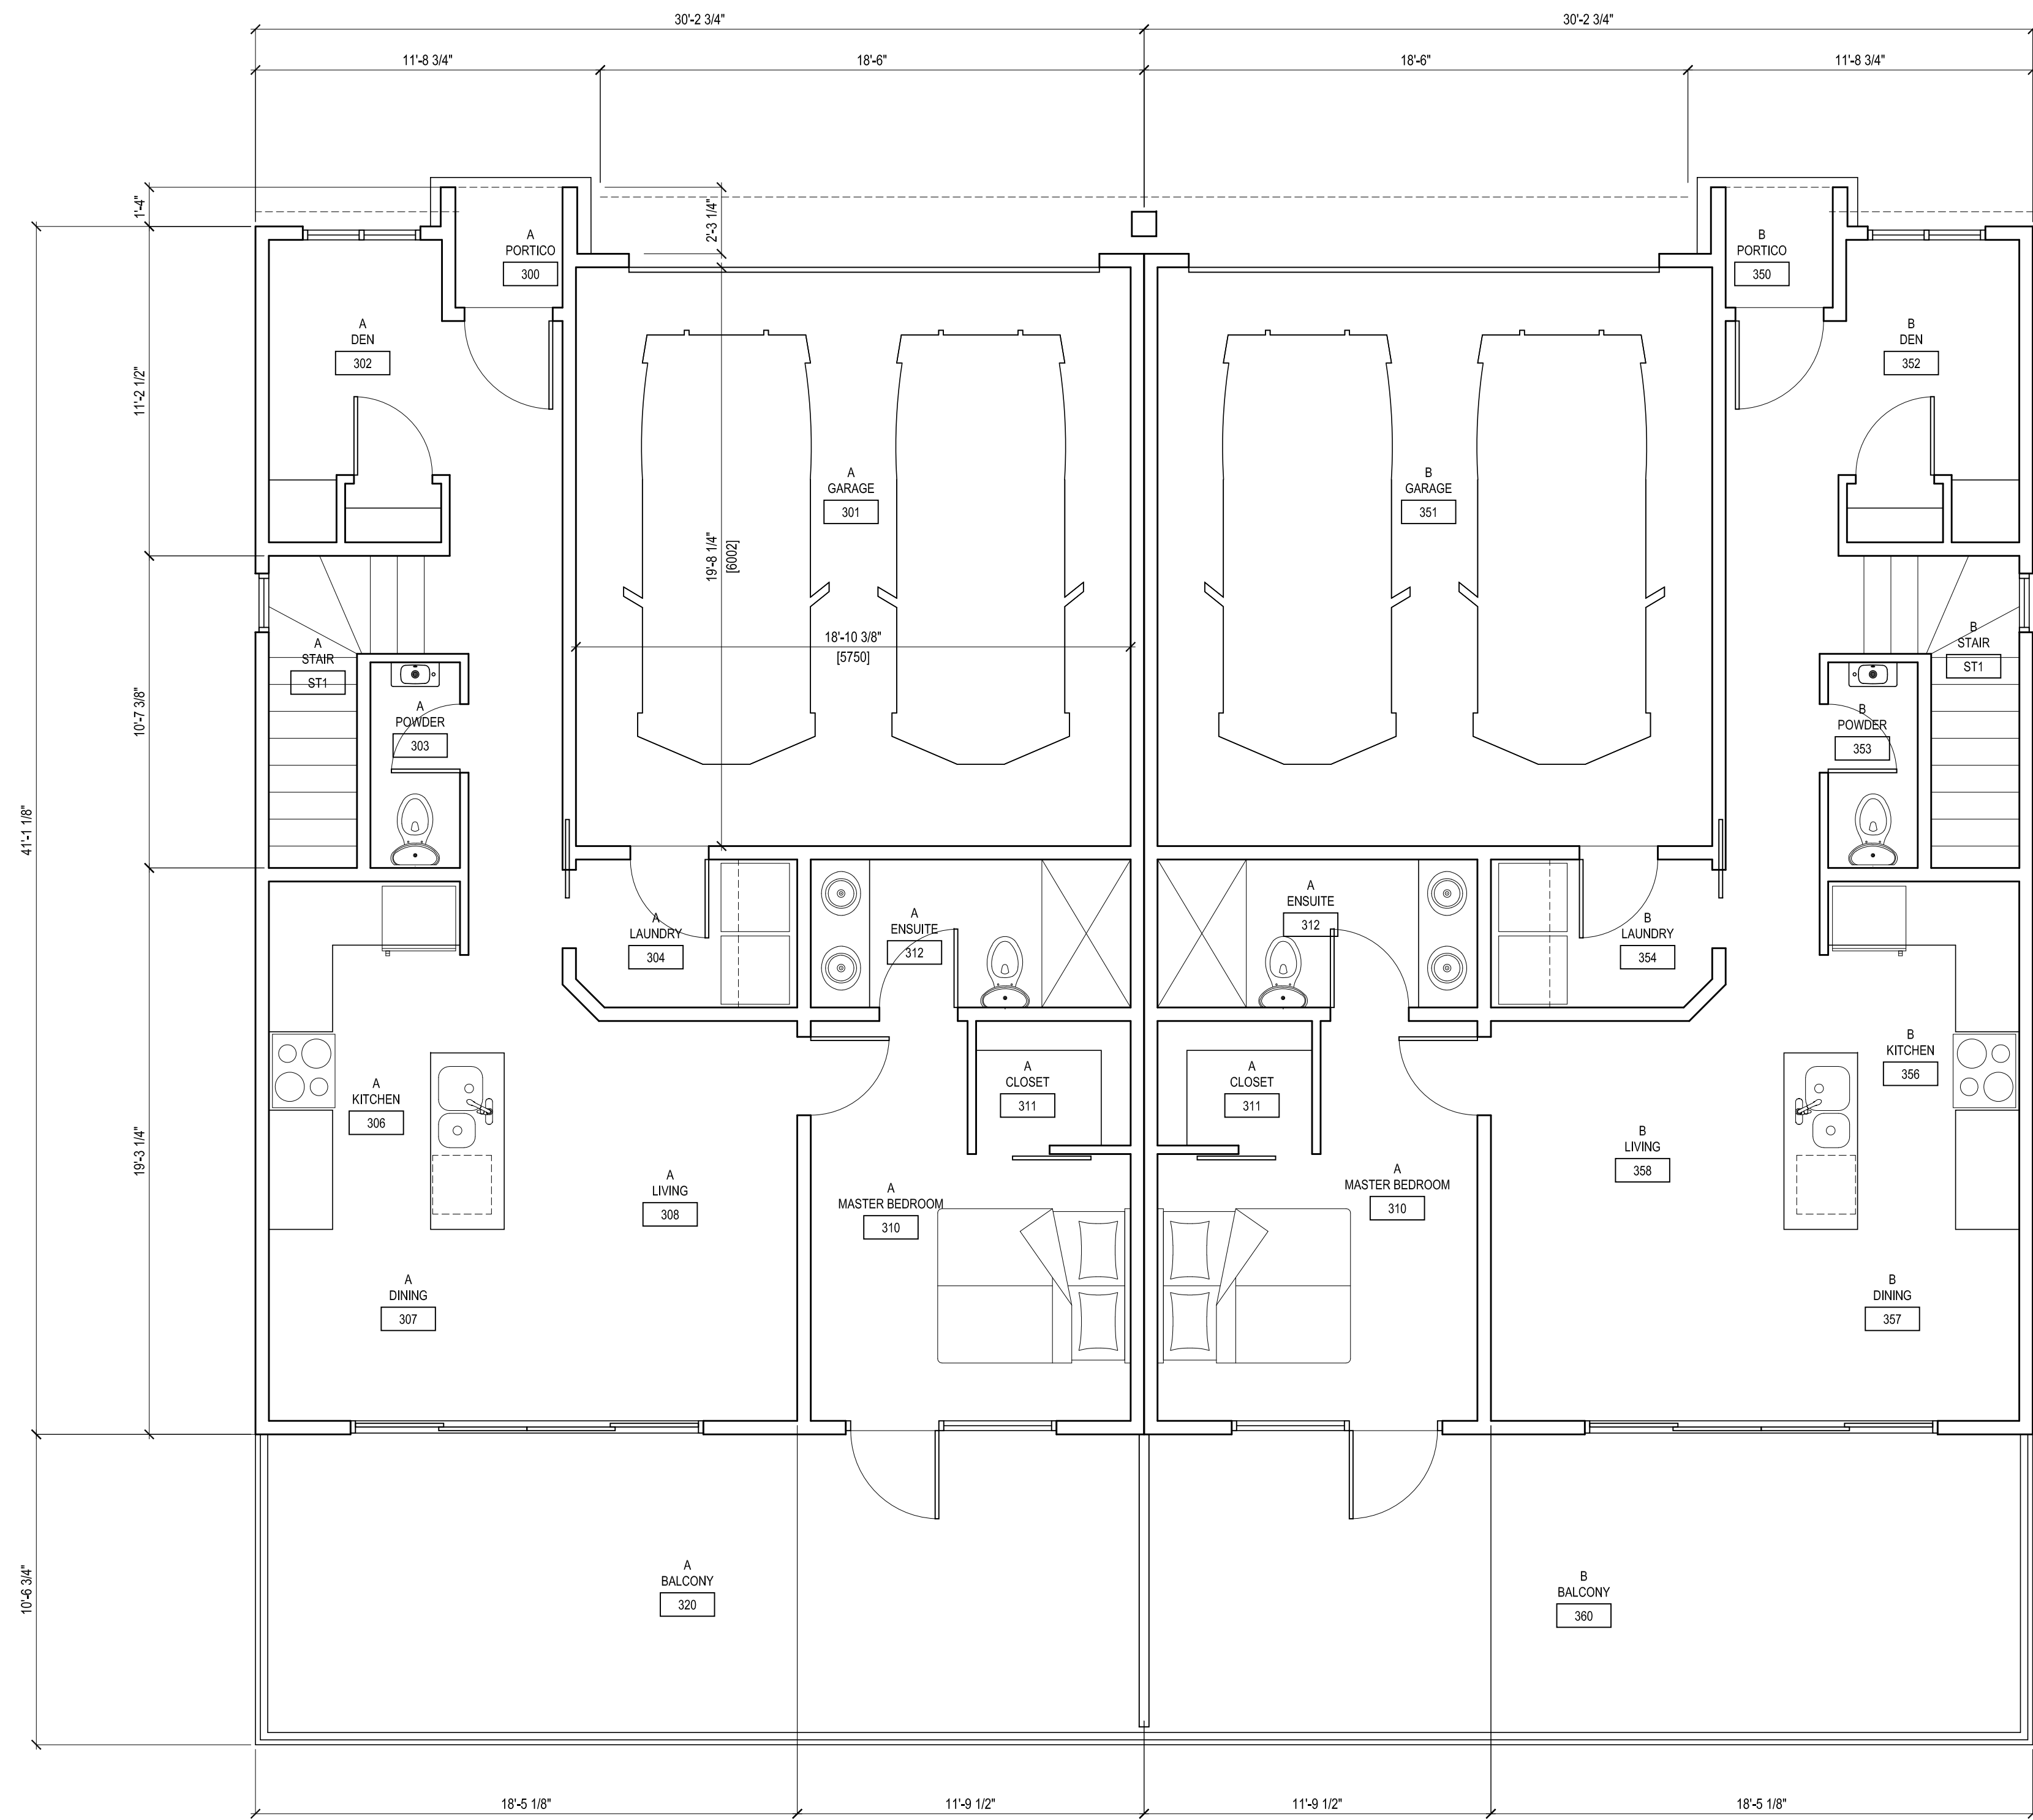

UNIT AREAS:
MAIN FLOOR (ENTRY LEVEL) = 1,210 sq.ft.
MID-LOWER LEVEL = 738 sq.ft.
BOTTOM LEVEL = 738 sq.ft.

GENERAL NOTES:

- PLANS SHOWN ARE THE TYPICAL TWO UNIT GROUPING. FOR THESE UNIT TYPES THEY WILL BE ASSEMBLED IN 2 GROUPS OF 2 FOR A TOTAL OF 4 UNITS AS PER THE SITE PLAN.
- SEE SITE PLAN FOR LOCATIONS AND SETBACKS ON LOTS

Copyright: Plans, sketches, graphic representations and specifications are instruments of service only. Whether in executed or not the project shall remain the property of DiStefano Jaud Architecture Inc. You may retain copies including reproducible copies, of plans, sketches, drawings, graphic representations and specifications for information and reference in connection with your use and occupancy of the project. Except for reference purposes, the plans, sketches, drawings, graphic representations and specifications shall not be used for additions or alterations to the project or any other project. All parts of these drawings shall not be reproduced or used without the permission of the designer.
The contractor shall verify all dimensions and specifications before and during the construction project. Any errors, omissions and misunderstanding must be reported to the Architect.

**SIDE BY SIDE GARAGE UNIT
TYPICAL PLAN
SUNDANCE ROAD FRONTAGE**

1 ENTRY LEVEL
A2.1 1/4"=1'-0"

DiStefano Jaud Architecture

DISTEFANO JAUD ARCHITECTURE
3 - 1331 Ellis Street
Kelowna, British Columbia, V1Y 1Z9
T 250 868-9278 F 250 868-9217
WWW.DISTEFANOJAUD.COM

PROJECT
PROVIDENCE

PROJECT NUMBER
DJA 2021-58

PROJECT LOCATION
SUNDANCE ROAD

SHEET TITLE
SIDE BY SIDE UNITS
ENTRY LEVEL PLAN
SUNDANCE ROAD


DATE
FEBRUARY 24, 2023

SHEET NUMBER
A2.1

SCALE
1/4"=1'-0"

ISSUE	NO.	DATE
DP SUBMISSION	01	MAY 21, 2022
DP REVISIONS	02	FEBRUARY 24, 2023
DP REVISIONS	03	APRIL 17, 2023

PROFESSIONAL SEAL(S)
CONSULTANTS
DiStefano Jaud, Architecture

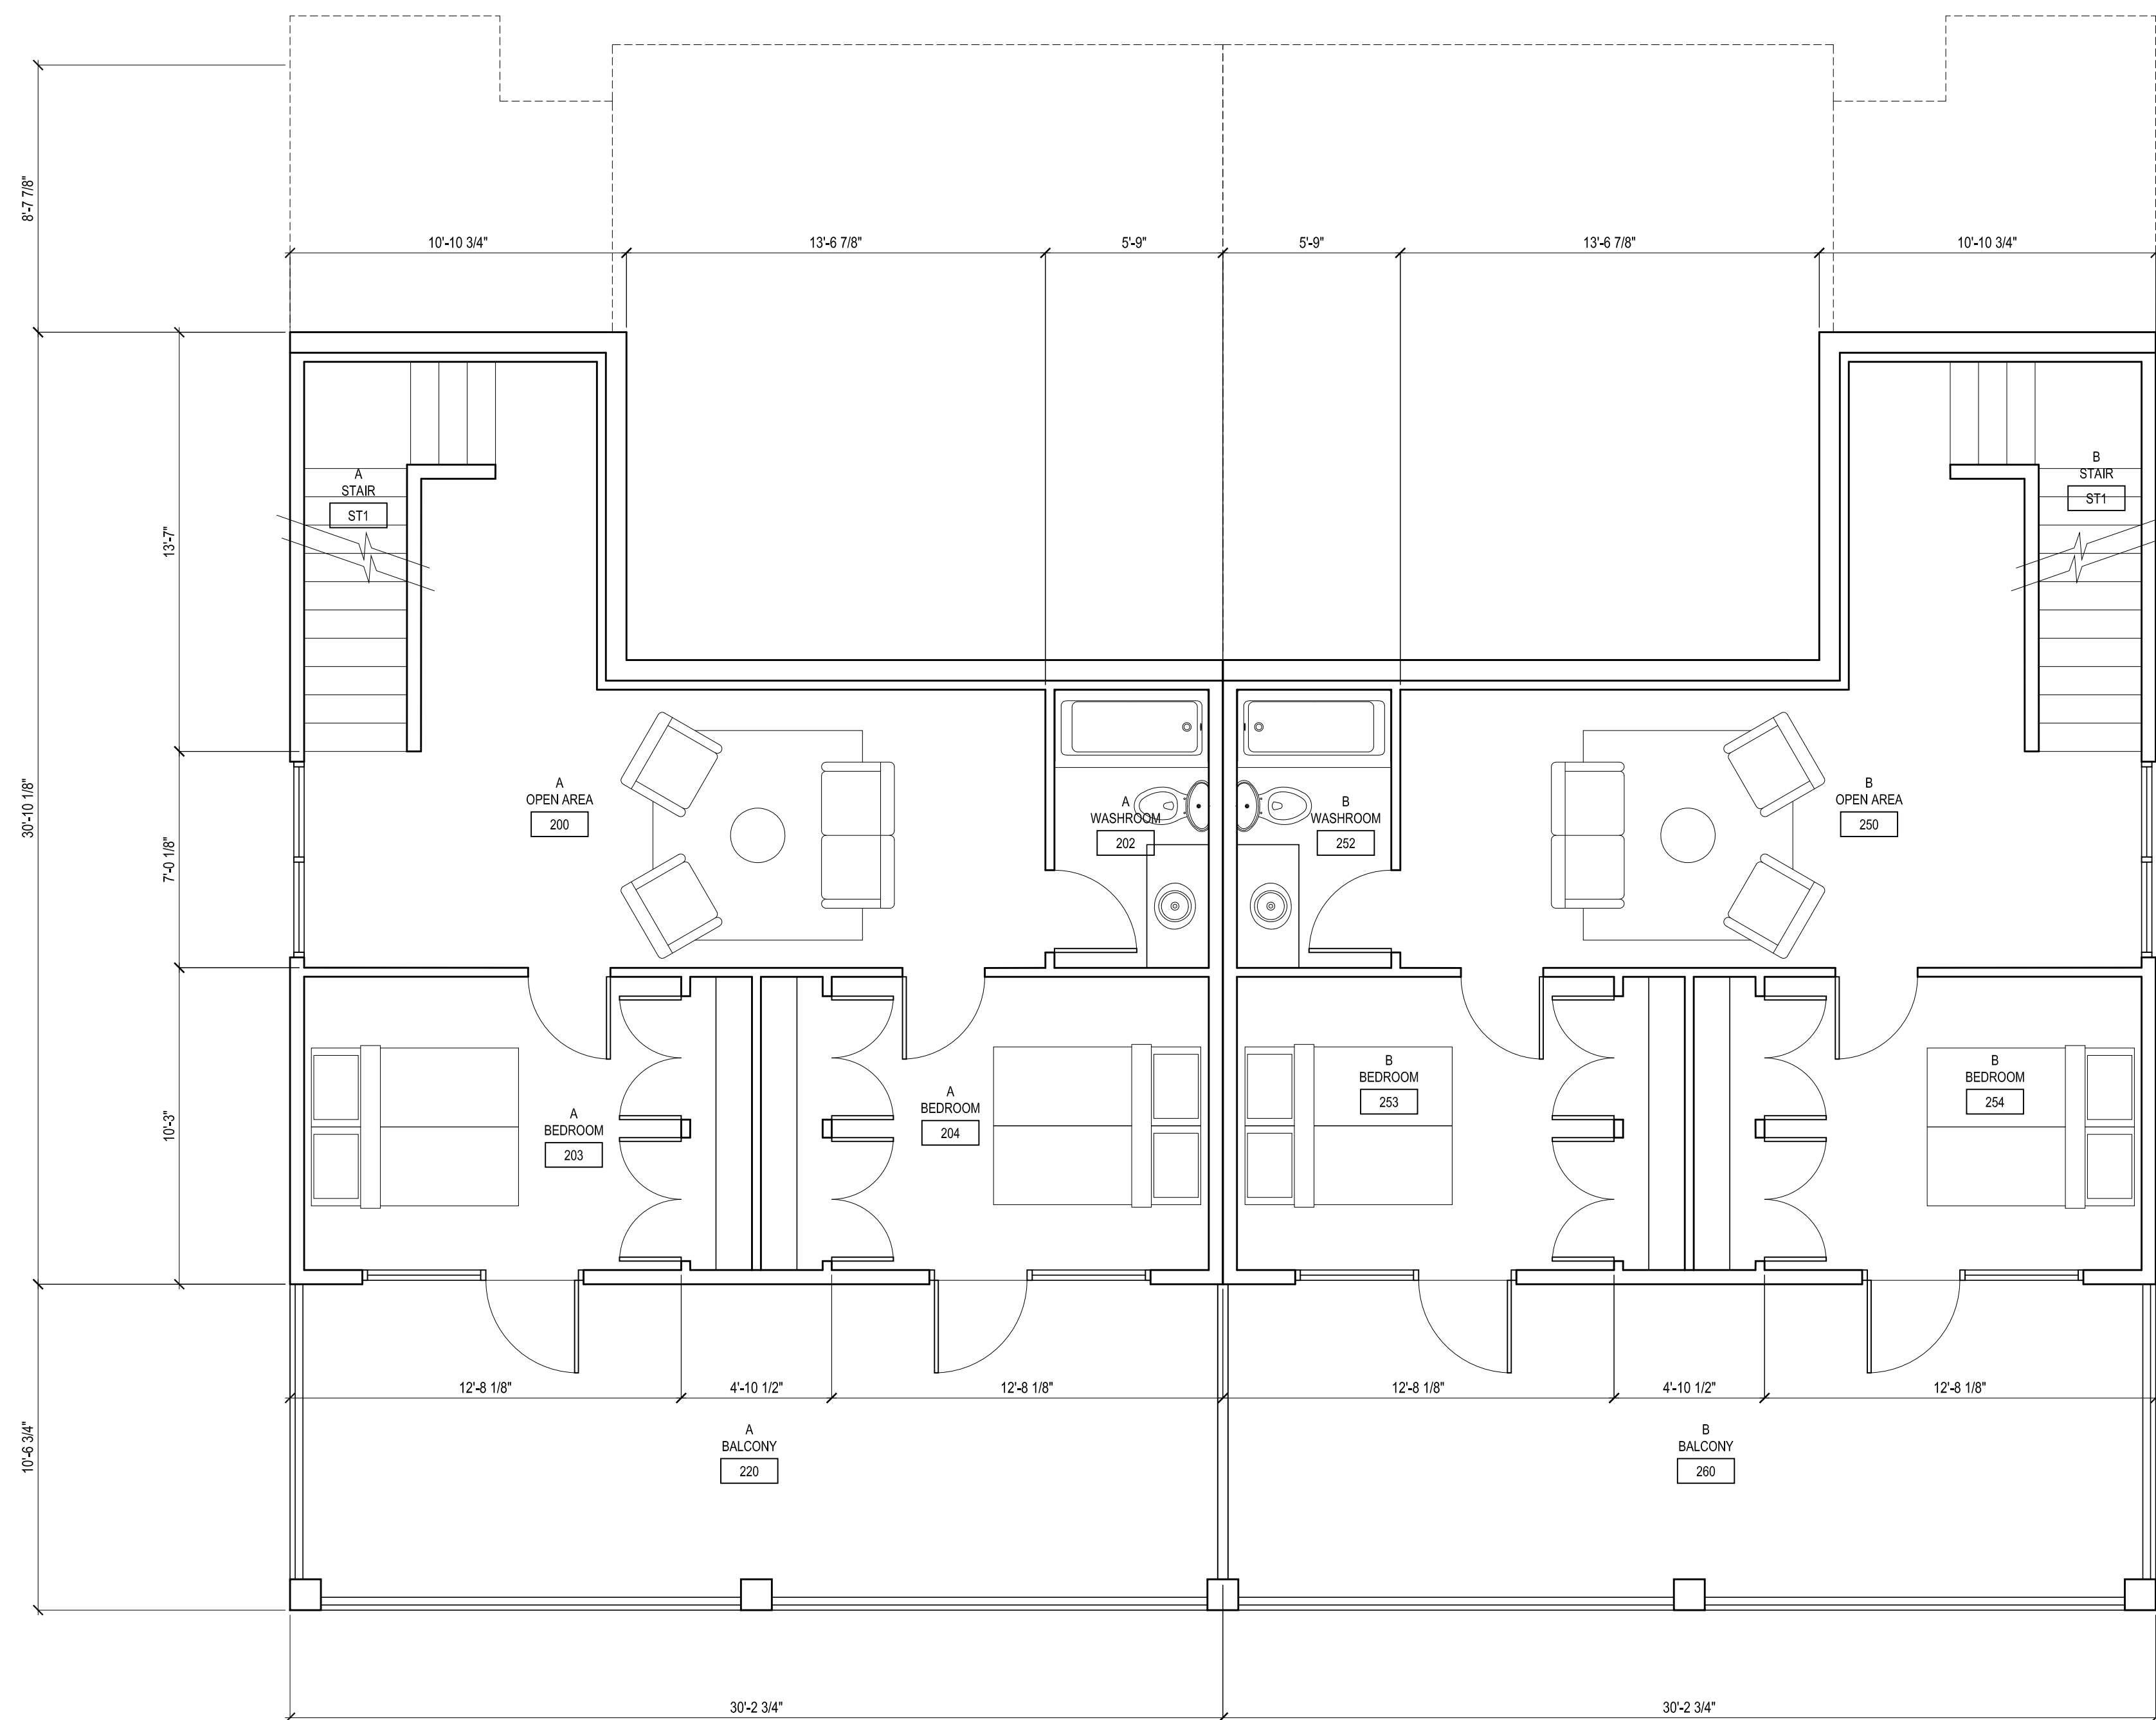

Copyright: Plans, sketches, graphic representations and specifications as instruments of service are, whether executed or not the property of DiStefano Jaud Architecture Inc. You may retain copies, including reproducible copies, of plans, sketches, drawings, graphic representations and specifications for information and reference in connection with your use and occupancy of the project. Except for reference purposes, the plans, sketches, drawings, graphic representations and specifications shall not be used for additions or alterations to the project or any other project. All parts of these drawings shall not be reproduced or used without the permission of the designer.
The contractor shall verify all dimensions and specifications before and during the construction project. Any errors, omissions and misunderstanding must be reported to the Architect.

DiStefano Jaud Architecture

DISTEFANO JAUD ARCHITECTURE
3 - 1331 Ellis Street
Kelowna, British Columbia, V1Y 1Z9
T 250 868-9278 F 250 868-9217
WWW.DISTEFANOJAUD.COM

PROJECT
PROVIDENCE

PROJECT NUMBER
DJA 2021-58

PROJECT LOCATION
SUNDANCE ROAD

SHEET TITLE
SIDE BY SIDE UNITS
LOWER MID-LEVEL PLAN
SUNDANCE ROAD

DATE
FEBRUARY 24, 2023

SHEET NUMBER

A2.2


SCALE
1/4"=1'-0"

**SIDE BY SIDE GARAGE UNIT
TYPICAL PLAN
SUNDANCE ROAD FRONTAGE**

1
A2.2
MID-LOWER LEVEL
1/4"=1'-0"

ISSUE	NO.	DATE
DP SUBMISSION	01	MAY 21, 2022
DP REVISIONS	02	FEBRUARY 24, 2023
DP REVISIONS	03	APRIL 17, 2023

PROFESSIONAL SEAL(S)
CONSULTANTS
DiStefano Jaud, Architecture

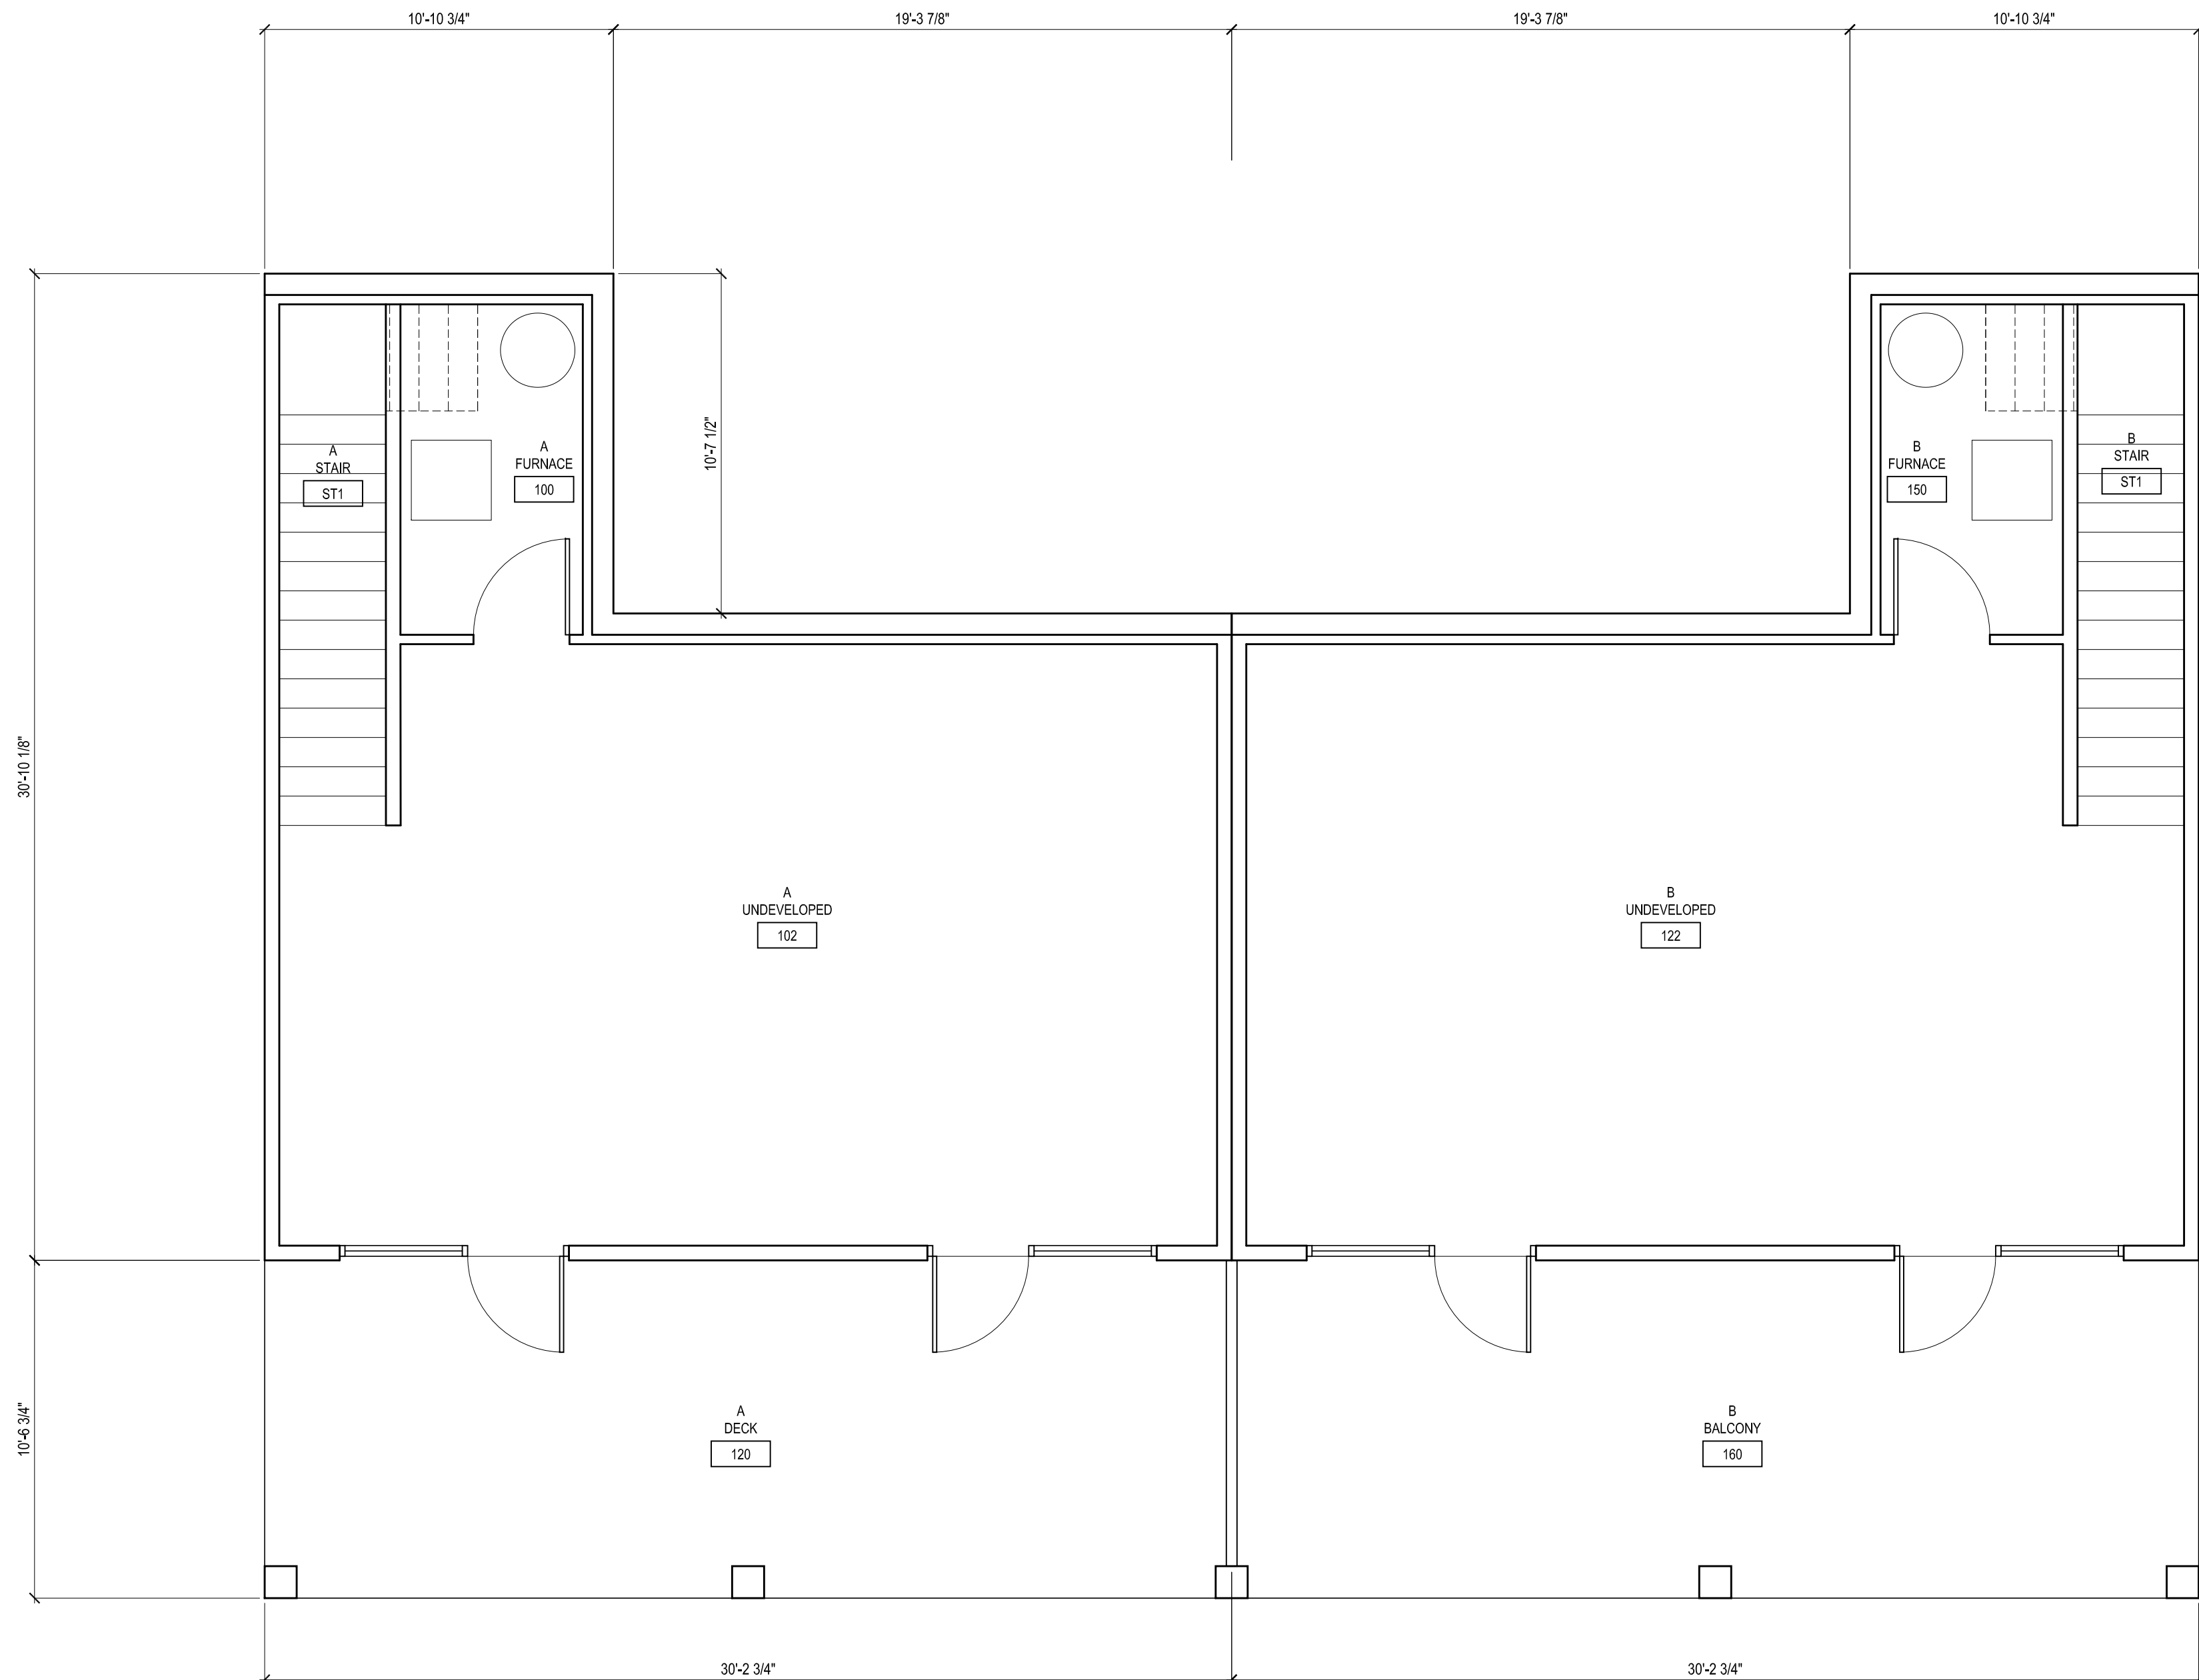

Copyright: Plans, sketches, graphic representations and specifications as instruments of service are, whether executed or not the project shall remain the property of DiStefano Jaud Architecture Inc. You may retain copies, including reproducible copies, of plans, sketches, drawings, graphic representations and specifications for information and reference in connection with your use and occupancy of the project. Except for reference purposes, the plans, sketches, drawings, graphic representations and specifications shall not be used for additions or alterations to the project or any other project. All parts of these drawings shall not be reproduced or used without the permission of the designer.
The contractor shall verify all dimensions and specifications before and during the construction project. Any errors, omissions and misunderstanding must be reported to the Architect.

DiStefano Jaud Architecture

DISTEFANO JAUD ARCHITECTURE
3 - 1331 Ellis Street
Kelowna, British Columbia, V1Y 1Z9
T 250 868-9278 F 250 868-9217
WWW.DISTEFANOJAUD.COM

PROJECT
PROVIDENCE

PROJECT NUMBER
DJA 2021-58

PROJECT LOCATION
SUNDANCE ROAD

SHEET TITLE
SIDE BY SIDE UNITS
BOTTOM LEVEL PLAN
SUNDANCE ROAD

DATE
FEBRUARY 24, 2023

SHEET NUMBER
A2.3

SCALE
1/4"=1'-0"

**SIDE BY SIDE GARAGE UNIT
TYPICAL PLAN
SUNDANCE ROAD FRONTAGE**

1
A2.3
LOW LEVEL
1/4"=1'-0"

PROFESSIONAL SEAL(s)
CONSULTANTS
DiStefano Jaud, Architecture

Copyright: Plans, sketches, graphic representations and specifications are instruments of service and, whether or not the project shall remain the property of DiStefano Jaud Architecture Inc. You may retain copies, including reproducible copies, of plans, sketches, drawings, graphic representations and specifications for information and reference in connection with your use and occupancy of the project. Except for reference purposes, the plans, sketches, drawings, graphic representations and specifications shall not be used for additions or alterations to the project or any other project. All parts of these drawings shall not be reproduced or used without the permission of the designer.
The contractor shall verify all dimensions and specifications before and during the construction project. Any errors, omissions and misunderstanding must be reported to the Architect.

DiStefano Jaud Architecture

DISTEFANO JAUD ARCHITECTURE
3 - 1331 Ellis Street
Kelowna, British Columbia, V1Y 1Z9
T 250 868-9278 F 250 868-9217
WWW.DISTEFANOJAUD.COM

PROJECT
PROVIDENCE

PROJECT NUMBER
DJA 2021-58

PROJECT LOCATION
SUNDANCE ROAD


SHEET TITLE
SIDE BY SIDE UNITS
ELEVATIONS

DATE
FEBRUARY 24, 2023


SHEET NUMBER

A2.4

SCALE
1/4"=1'-0"

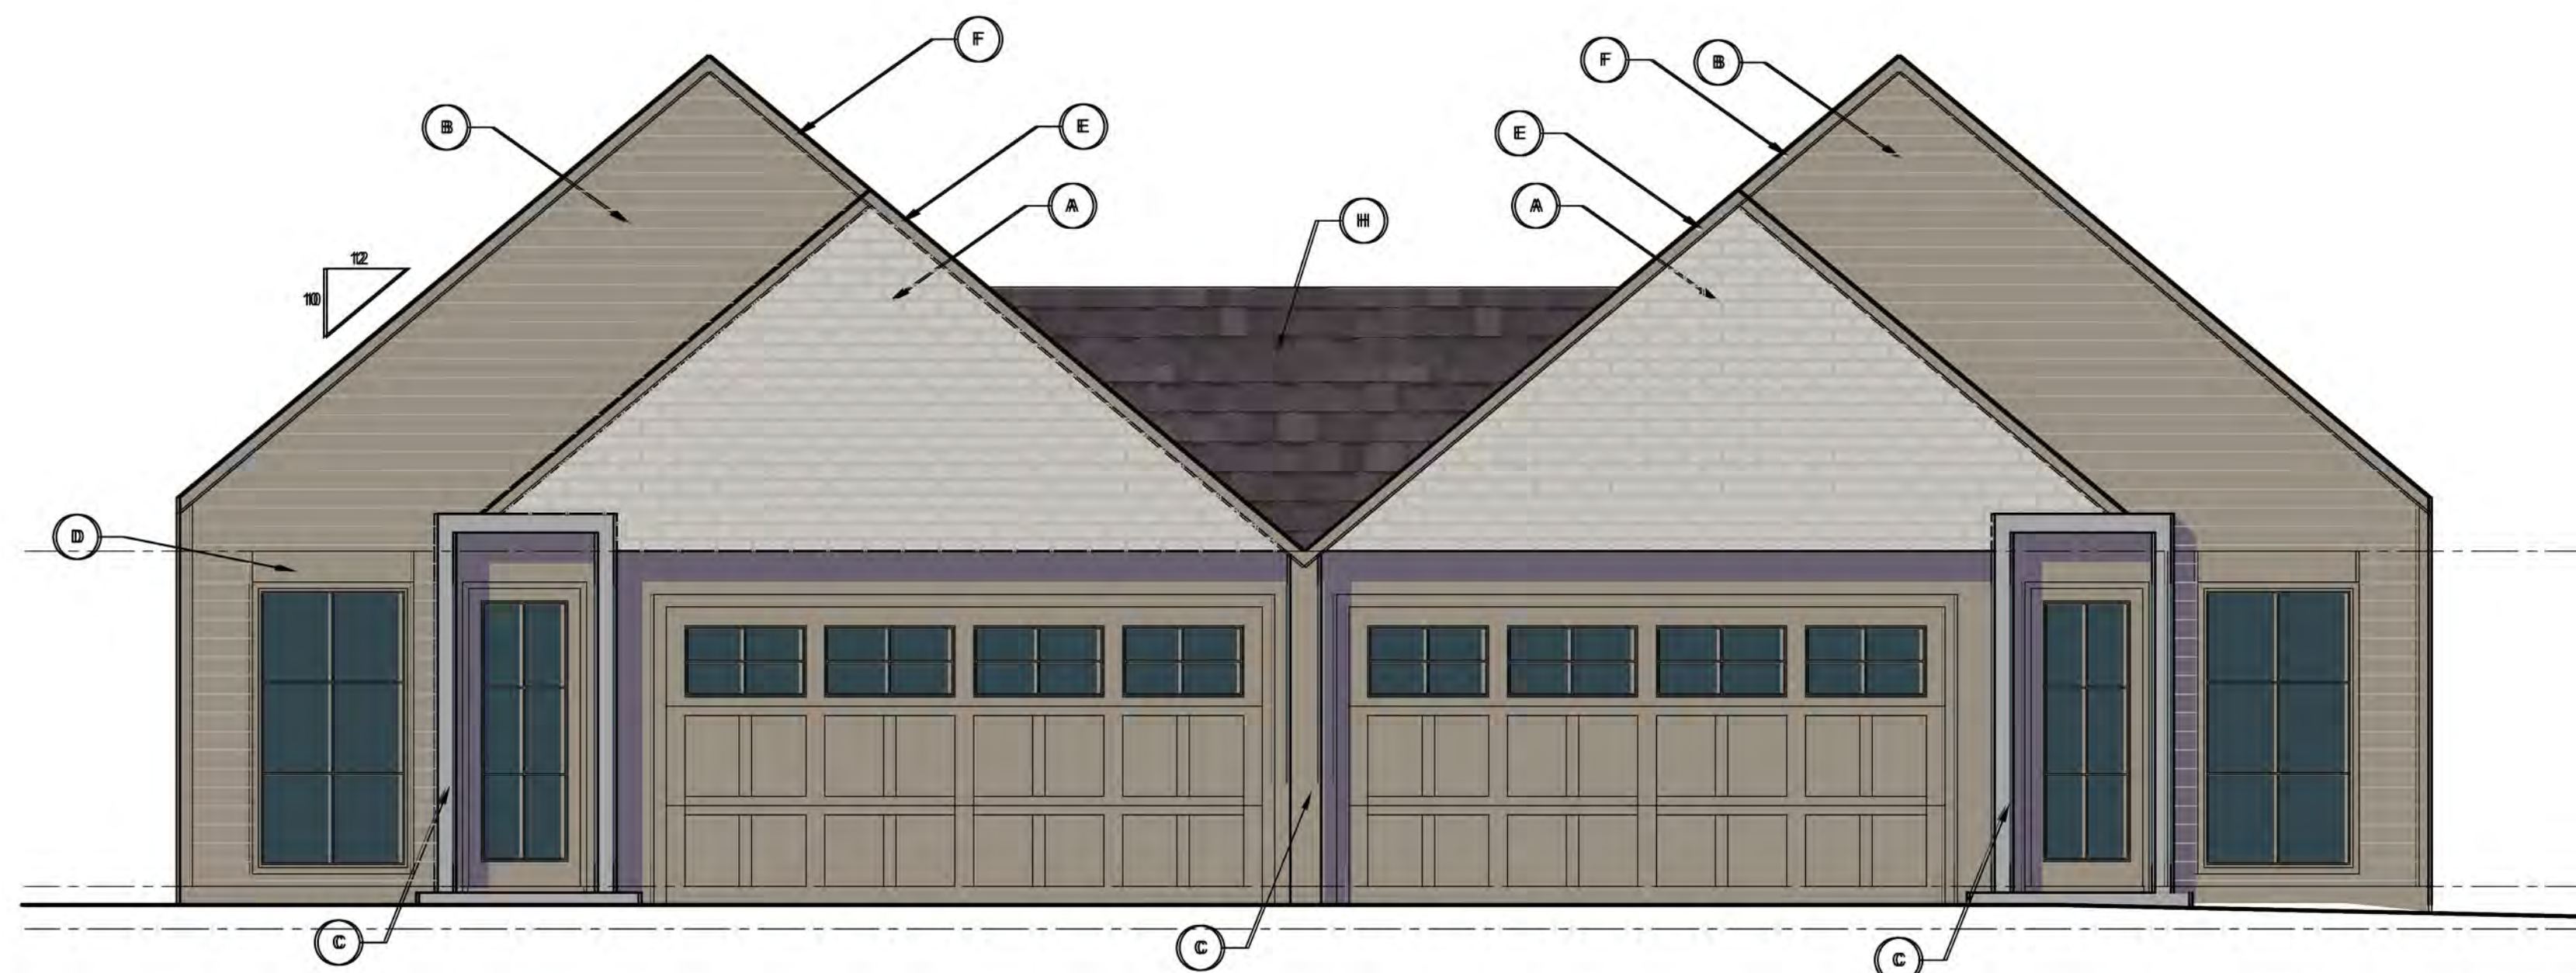

1
A2.4
STREET ELEVATION - COMBINED
1/4"=1'-0"

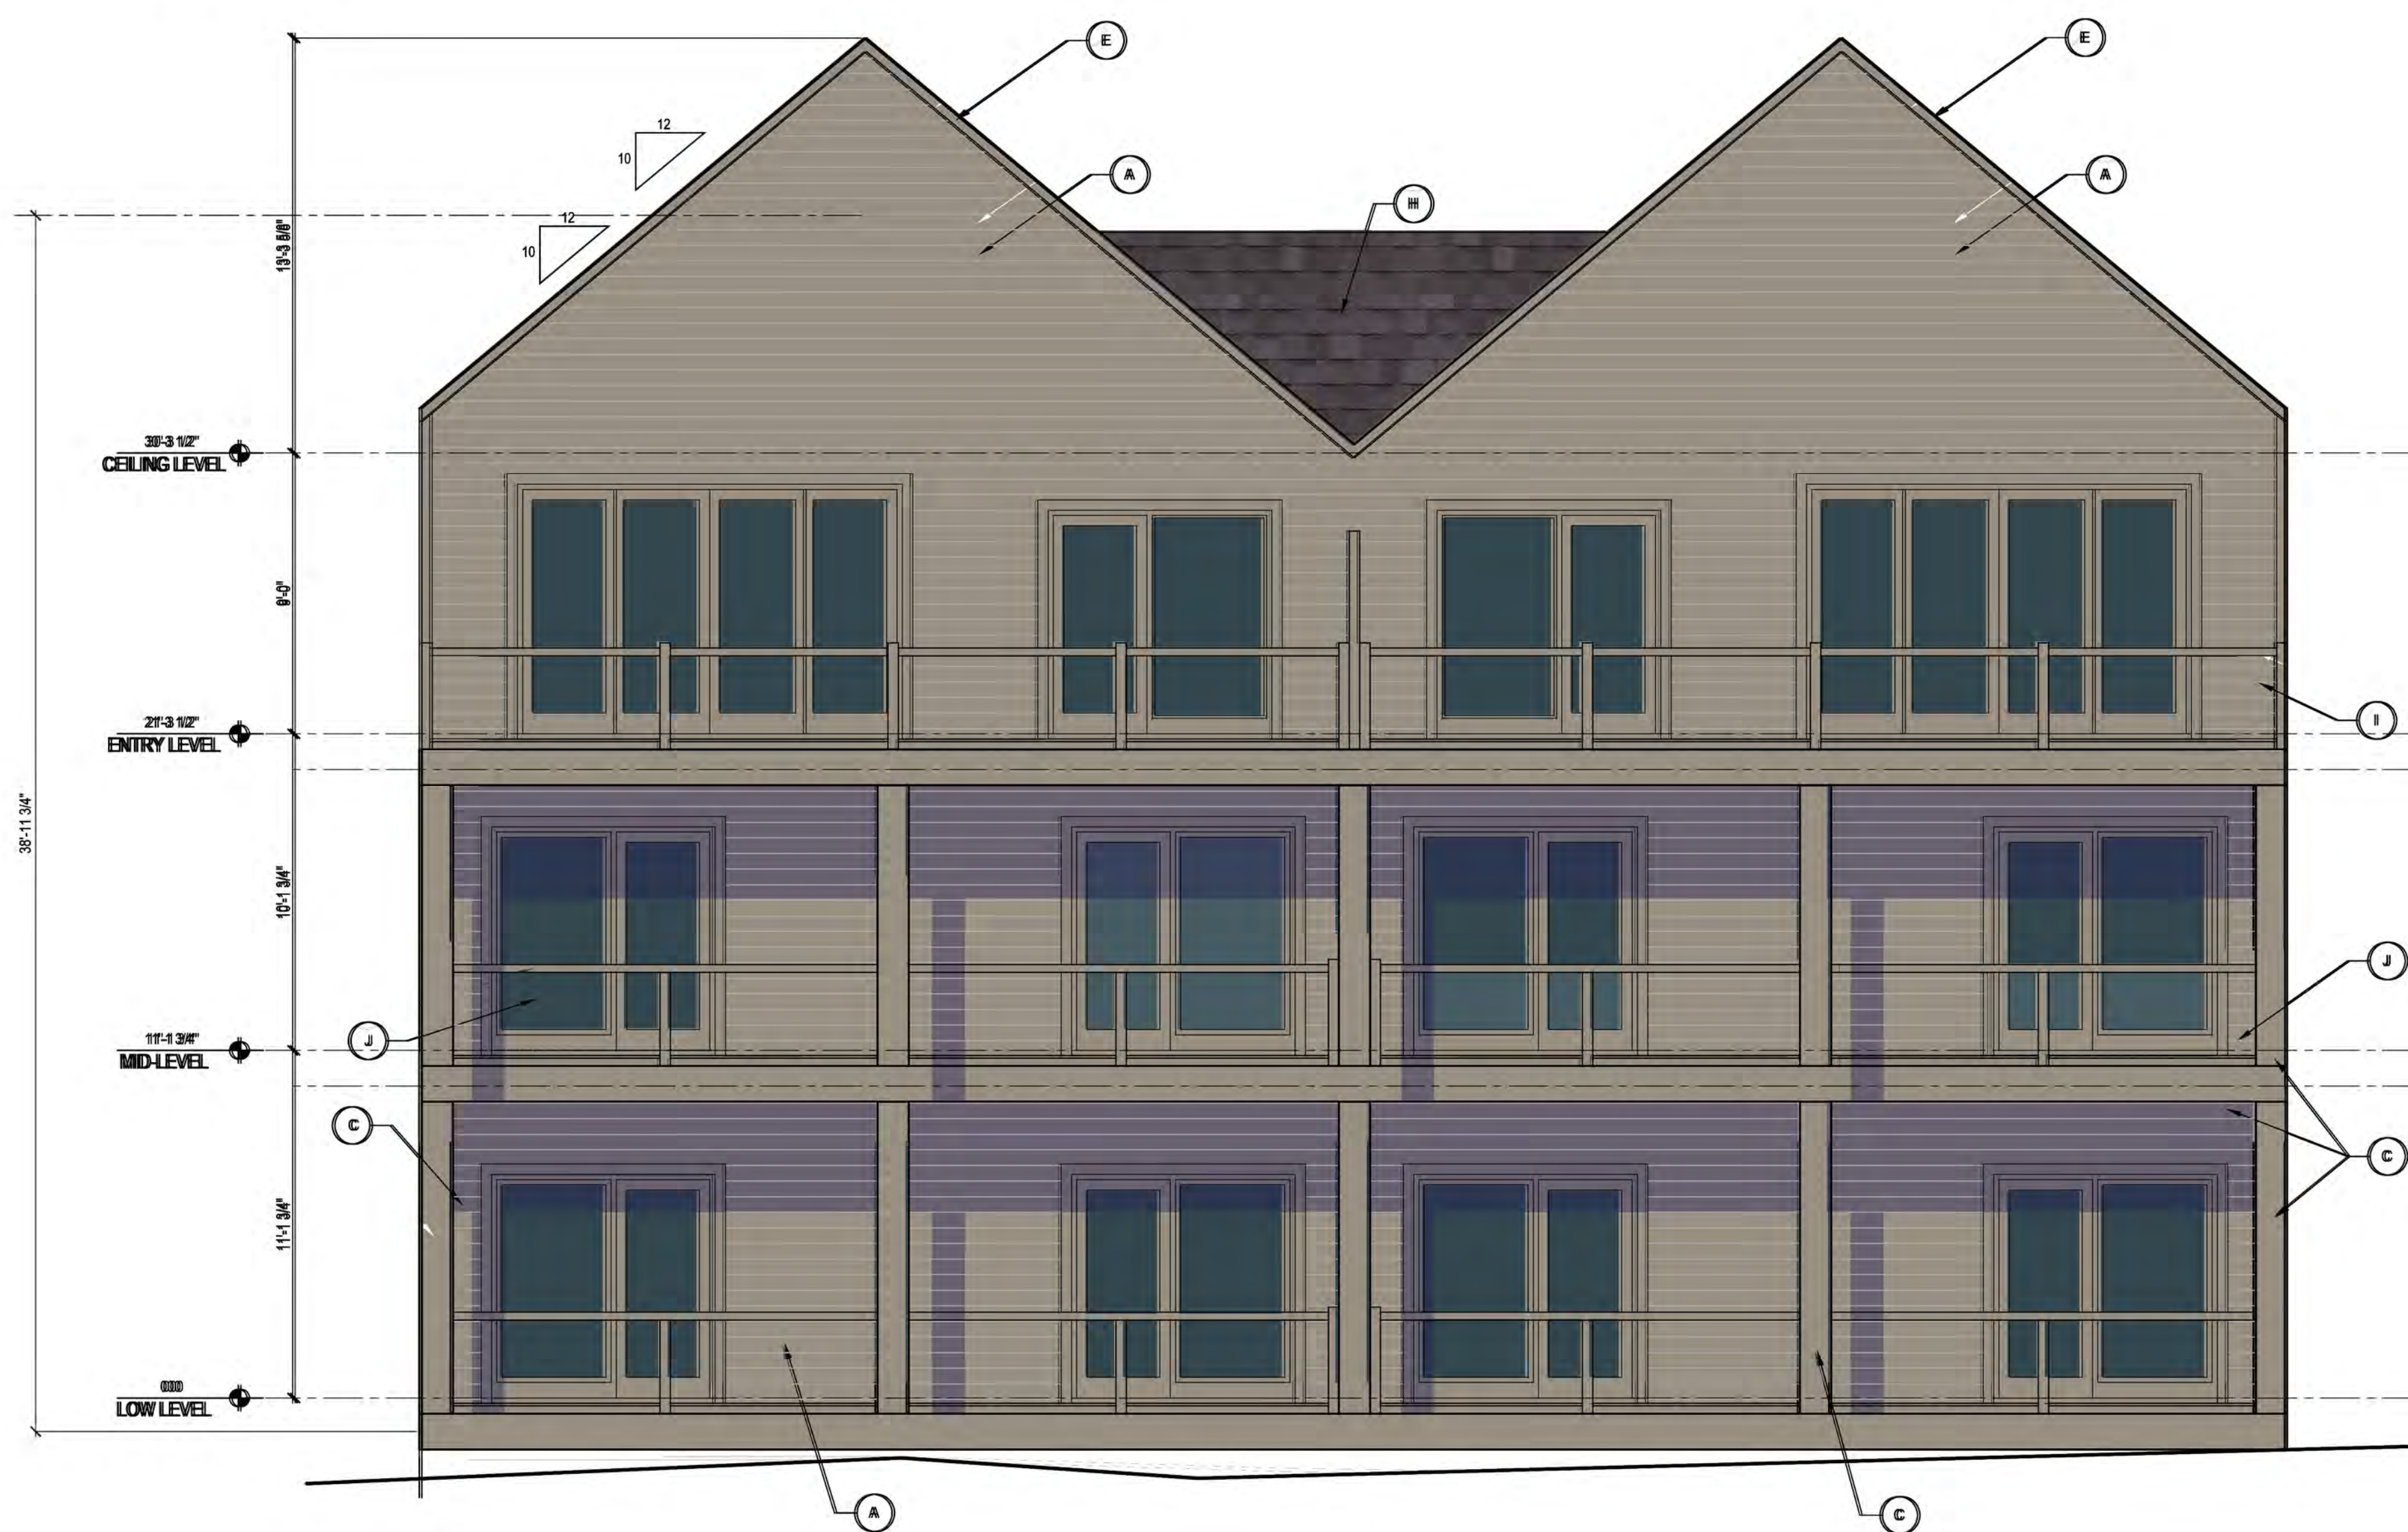

2
A2.4
REAR ELEVATION - DOUBLE UNIT
1/4"=1'-0"

EXTERIOR CLADDING LEGEND

TYPE	DESCRIPTION	TYPE	DESCRIPTION
A	HARDIE PLANK LAP SIDING COLOUR: 3 VARIATIONS	F	PAINTED FASCIA COLOUR: 3 VARIATIONS
B	BRICK - PACIFIC ART STONE COLOUR: 3 VARIATIONS	H	ASPHALT SHINGLE ROOFING COLOUR: DUAL BLACK
C	HARDIE PLANK COLOUR: 3 VARIATIONS	I	ALUMINUM RAILING WITH GLASS PANELS COLOUR: 3 VARIATIONS
D	HARDIE BOARD TRIM LINTEL COLOUR: 3 VARIATIONS	J	ALUMINUM RAILING WITH PICKETS COLOUR: 3 VARIATIONS
E	PAINTED FASCIA COLOUR: 3 VARIATIONS		GLASS

BUILDING COLOUR VARIATIONS

3 COLOUR VARIATIONS WILL BE USED FOR THE DEVELOPMENT. EACH GROUPING OF BUILDING WILL USE ONE COLOUR OPTION WITH THE NEXT GROUP OF UNITS USING COLOUR VARIATION 2 AND THEN 3. THE GENERAL DIFFERENCE IS A CHANGE IN COLOUR TONES FROM LIGHT TO MID AND THEN TO DARK TONES. SEE ATTACHED CLADDING SPECIFICATION SHEETS AND RENDERINGS FOR FURTHER DETAILS. THE COLOURS SHOWN IN THIS ELEVATION REPRESENT THE MID-TONE COLOUR OPTION.

PROFESSIONAL SEAL(s)
CONSULTANTS
DiStefano Jaud, Architecture



Copyright Plans, sketches, graphic representations and specifications as instruments of service are, whether in executed or not the project shall remain the property of DiStefano Jaud Architecture Inc. You may retain copies, including reproducible copies, of plans, sketches, drawings, graphic representations and specifications for information and reference in connection with your use and occupancy of the project. Except for reference purposes, the plans, sketches, drawings, graphic representations and specifications shall not be used for additions or alterations to the project or any other project. All parts of these drawings shall not be reproduced or used without the permission of the designer.

The contractor shall verify all dimensions and specifications before and during the construction project. Any errors, omissions and misunderstanding must be reported to the Architect.

DiStefano Jaud Architecture
3 - 1331 Ellis Street
Kelowna, British Columbia, V1Y 1Z9
T 250 868-9278 F 250 868-9217
WWW.DISTEFANOJAUD.COM

PROJECT
PROVIDENCE

PROJECT NUMBER
DJA 2021-58

PROJECT LOCATION
SUNDANCE ROAD

SHEET TITLE
SIDE BY SIDE UNITS ELEVATIONS

DATE
FEBRUARY 24, 2023

SHEET NUMBER
A2.5

SCALE
1/4"=1'-0"

GENERAL NOTES:

- STREET ELEVATION SHOWS TYPICAL GROUPING OF UNITS ALONG SUNDANCE ROAD. MATERIAL USAGE AND MODULATION WILL BE REPEATED IN THIS MANNER FOR FULL DEVELOPMENT AS PER RENDERINGS
- REAR ELEVATIONS WILL USE ONLY THE SIDING COLOUR USED ON THE FRONT ELEVATION WITH NO MODULAR PER 4 UNIT GROUPINGS.
- DEVELOPMENT TO HAVE 3 DIFFERENT COLOUR THEMES USED THROUGHOUT THE DEVELOPMENT. SEE THEMES OR VARIATIONS IN LEGEND AND IN STREET SCAPE ELEVATIONS FOR HOW COLOURS WILL BE ASSIGNED

EXTERIOR CLADDING LEGEND

TYPE	DESCRIPTION
A	HARDIE PLANK LAP SIDING COLOUR: 3 VARIATIONS
B	BRICK - PACIFIC ART STONE COLOUR: 3 VARIATIONS
C	HARDIE PLANK COLOUR: 3 VARIATIONS
D	HARDIE BOARD TRIM LINTEL COLOUR: 3 VARIATIONS
E	PAINTED FASCIA COLOUR: 3 VARIATIONS
F	PAINTED FASCIA COLOUR: 3 VARIATIONS
H	ASPHALT SHINGLE ROOFING COLOUR: DUAL BLACK
I	ALUMINUM RAILING WITH GLASS PANELS COLOUR: 3 VARIATIONS
J	ALUMINUM RAILING WITH PICKETS COLOUR: 3 VARIATIONS
	GLASS

BUILDING COLOUR VARIATIONS

3 COLOUR VARIATIONS WILL BE USED FOR THE DEVELOPMENT. EACH GROUPING OF BUILDING WILL USE ONE COLOUR OPTION WITH THE NEXT GROUPING USING COLOUR VARIATION 2 AND THEN 3. THE GENERAL DIFFERENCE IS A CHANGE FROM LIGHT TO MID TO DARK TONES. SEE ATTACHED CLADDING SPECIFICATION SHEETS AND RENDERINGS FOR FURTHER DETAILS

ISSUE	NO.	DATE
DP SUBMISSION	01	MAY 21, 2022
DP REVISIONS	02	FEBRUARY 24, 2023

PROFESSIONAL SEAL(s)
CONSULTANTS
DiStefano Jaud, Architecture

Copyright: Plans, sketches, graphic representations and specifications are instruments of service any, whether executed or not the project shall remain the property of DiStefano Jaud Architecture Inc. You may retain copies, including reproduction copies, of plans, sketches, drawings, graphic representations and specifications for information and reference in connection with your use and occupancy of the project. Except for reference purposes, the plans, sketches, drawings, graphic representations and specifications shall not be used for additions or alterations to the project or any other project. All parts of these drawings shall not be reproduced or used without the permission of the designer.
The contractor shall verify all dimensions and specifications before and during the construction project. Any errors, omissions and misunderstanding must be reported to the Architect.

DiStefano Jaud Architecture

DISTEFANO JAUD ARCHITECTURE
3 - 1331 Ellis Street
Kelowna, British Columbia, V1Y 1Z9
T 250 868-9278 F 250 868-9217
WWW.DISTEFANOJAUD.COM

PROJECT
PROVIDENCE

PROJECT NUMBER
DJA 2021-58

PROJECT LOCATION
SUNDANCE ROAD


SHEET TITLE
SIDE BY SIDE UNITS
STREET SCAPE
ELEVATIONS

DATE
FEBRUARY 24, 2023

SHEET NUMBER

A2.6

SCALE
1/8"=1'-0"

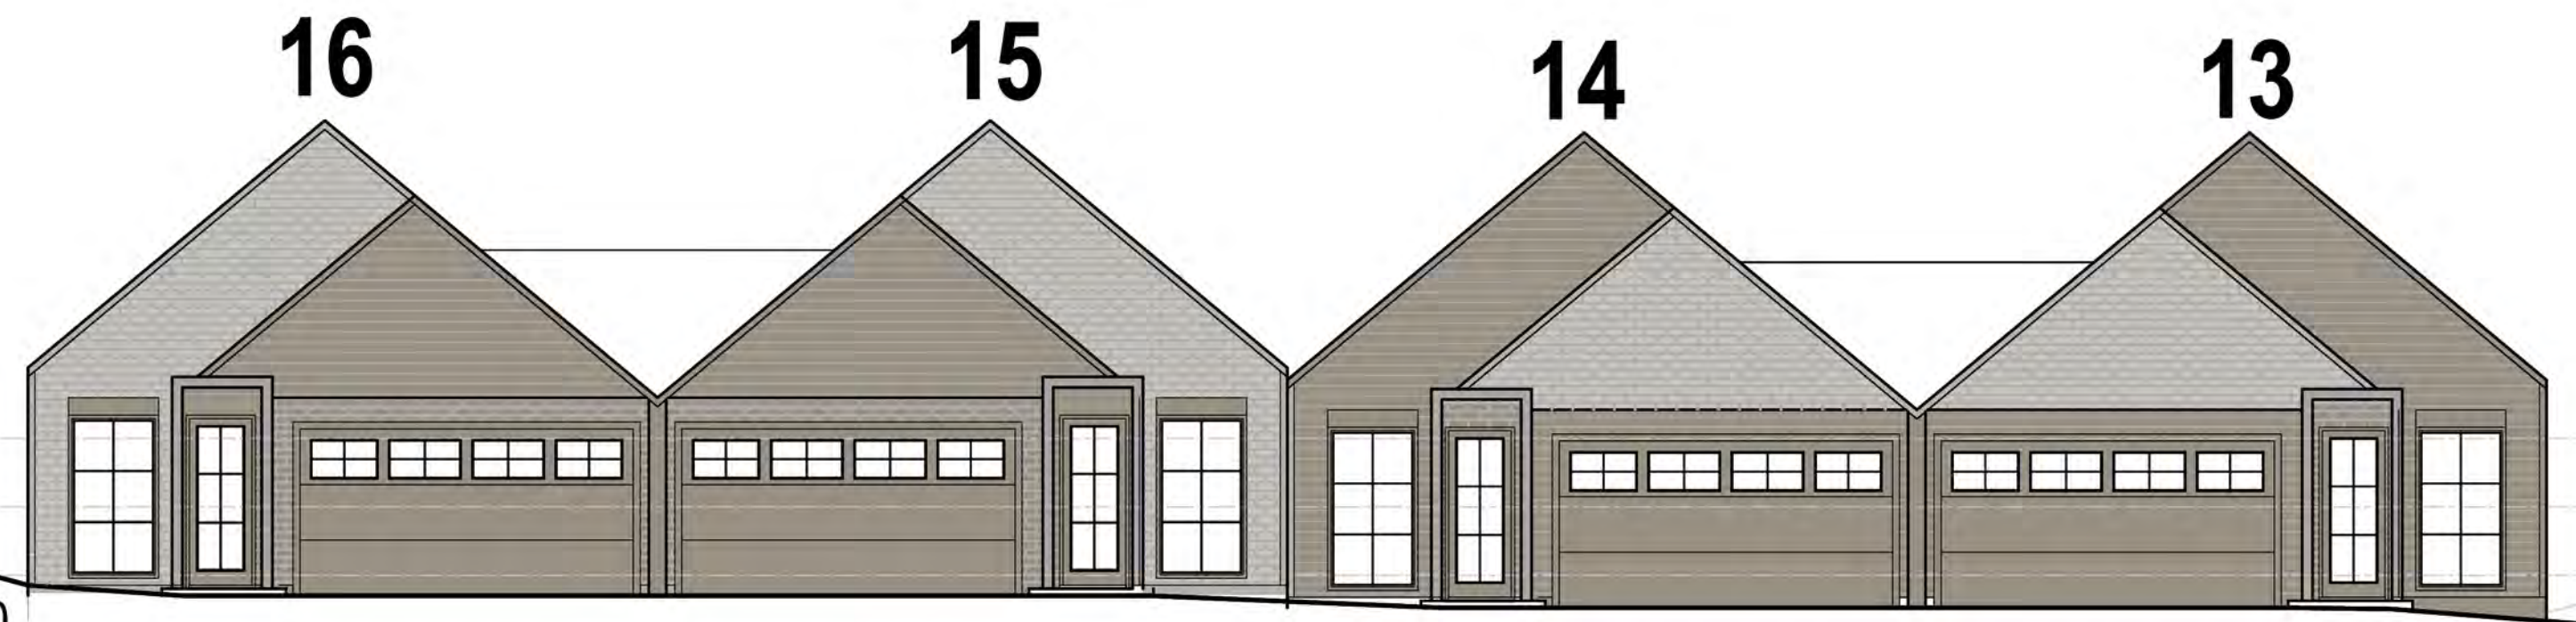

ISSUE	NO.	DATE
DP SUBMISSION	01	MAY 21, 2022
DP REVISIONS	02	FEBRUARY 24, 2023



FINAL RENDERINGS BEING COMPLETED AND WILL BE SUBMITTED AS SOON AS DONE. MINOR CHANGES ONLY TO OCCUR TO IMAGES

PERSPECTIVE STREET VIEW OF SUNDANCE DRIVE SIDE-BY-SIDE UNITS SHOWING GROUPINGS OF LIGHT TONE UNITS AND MID TONE UNITS IN DISTANCE

PROFESSIONAL SEAL(S)
CONSULTANTS
DiStefano Jaud, Architecture

Copyright: Plans, sketches, graphic representations and specifications are instruments of service only, whether in executed or not the project shall remain the property of DiStefano Jaud Architecture Inc. You may retain copies including reproducible copies, of plans, sketches, drawings, graphic representations and specifications for information and reference in connection with your use and occupancy of the project. Except for reference purposes, the plans, sketches, drawings, graphic representations and specifications shall not be used for additions or alterations to the project or any other project. All parts of these drawings shall not be reproduced or used without the permission of the designer.
The contractor shall verify all dimensions and specifications before and during the construction project. Any errors, omissions and misunderstanding must be reported to the Architect.



PERSPECTIVE STREET VIEW OF SUNDANCE DRIVE SIDE-BY-SIDE UNITS SHOWING GROUPING OF DARK TONE UNITS

DiStefano Jaud Architecture

DISTEFANO JAUD ARCHITECTURE
3 - 1331 Ellis Street
Kelowna, British Columbia, V1Y 1Z9
T 250 868-9278 F 250 868-9217
WWW.DISTEFANOJAUD.COM

PROJECT
PROVIDENCE

PROJECT NUMBER
DJA 2021-58

PROJECT LOCATION
SUNDANCE ROAD

SHEET TITLE
SIDE BY SIDE UNITS
RENDERED PERSPECTIVES

DATE
FEBRUARY 24, 2023


SHEET NUMBER
A2.7

SCALE
N.T.S.


ISSUE	NO.	DATE
DP SUBMISSION	01	MAY 21, 2022
DP REVISIONS	02	FEBRUARY 24, 2023
DP REVISIONS	03	MARCH 17, 2023

- GENERAL NOTES:**
- PLANS SHOWN ARE THE TYPICAL TWO UNIT GROUPING. FOR THESE UNIT TYPES THEY WILL BE ASSEMBLED AS PER THE SITE PLAN
 - SEE SITE PLAN FOR LOCATIONS AND SETBACKS ON LOTS

PROFESSIONAL SEAL(S)
CONSULTANTS
DiStefano Jaud, Architecture

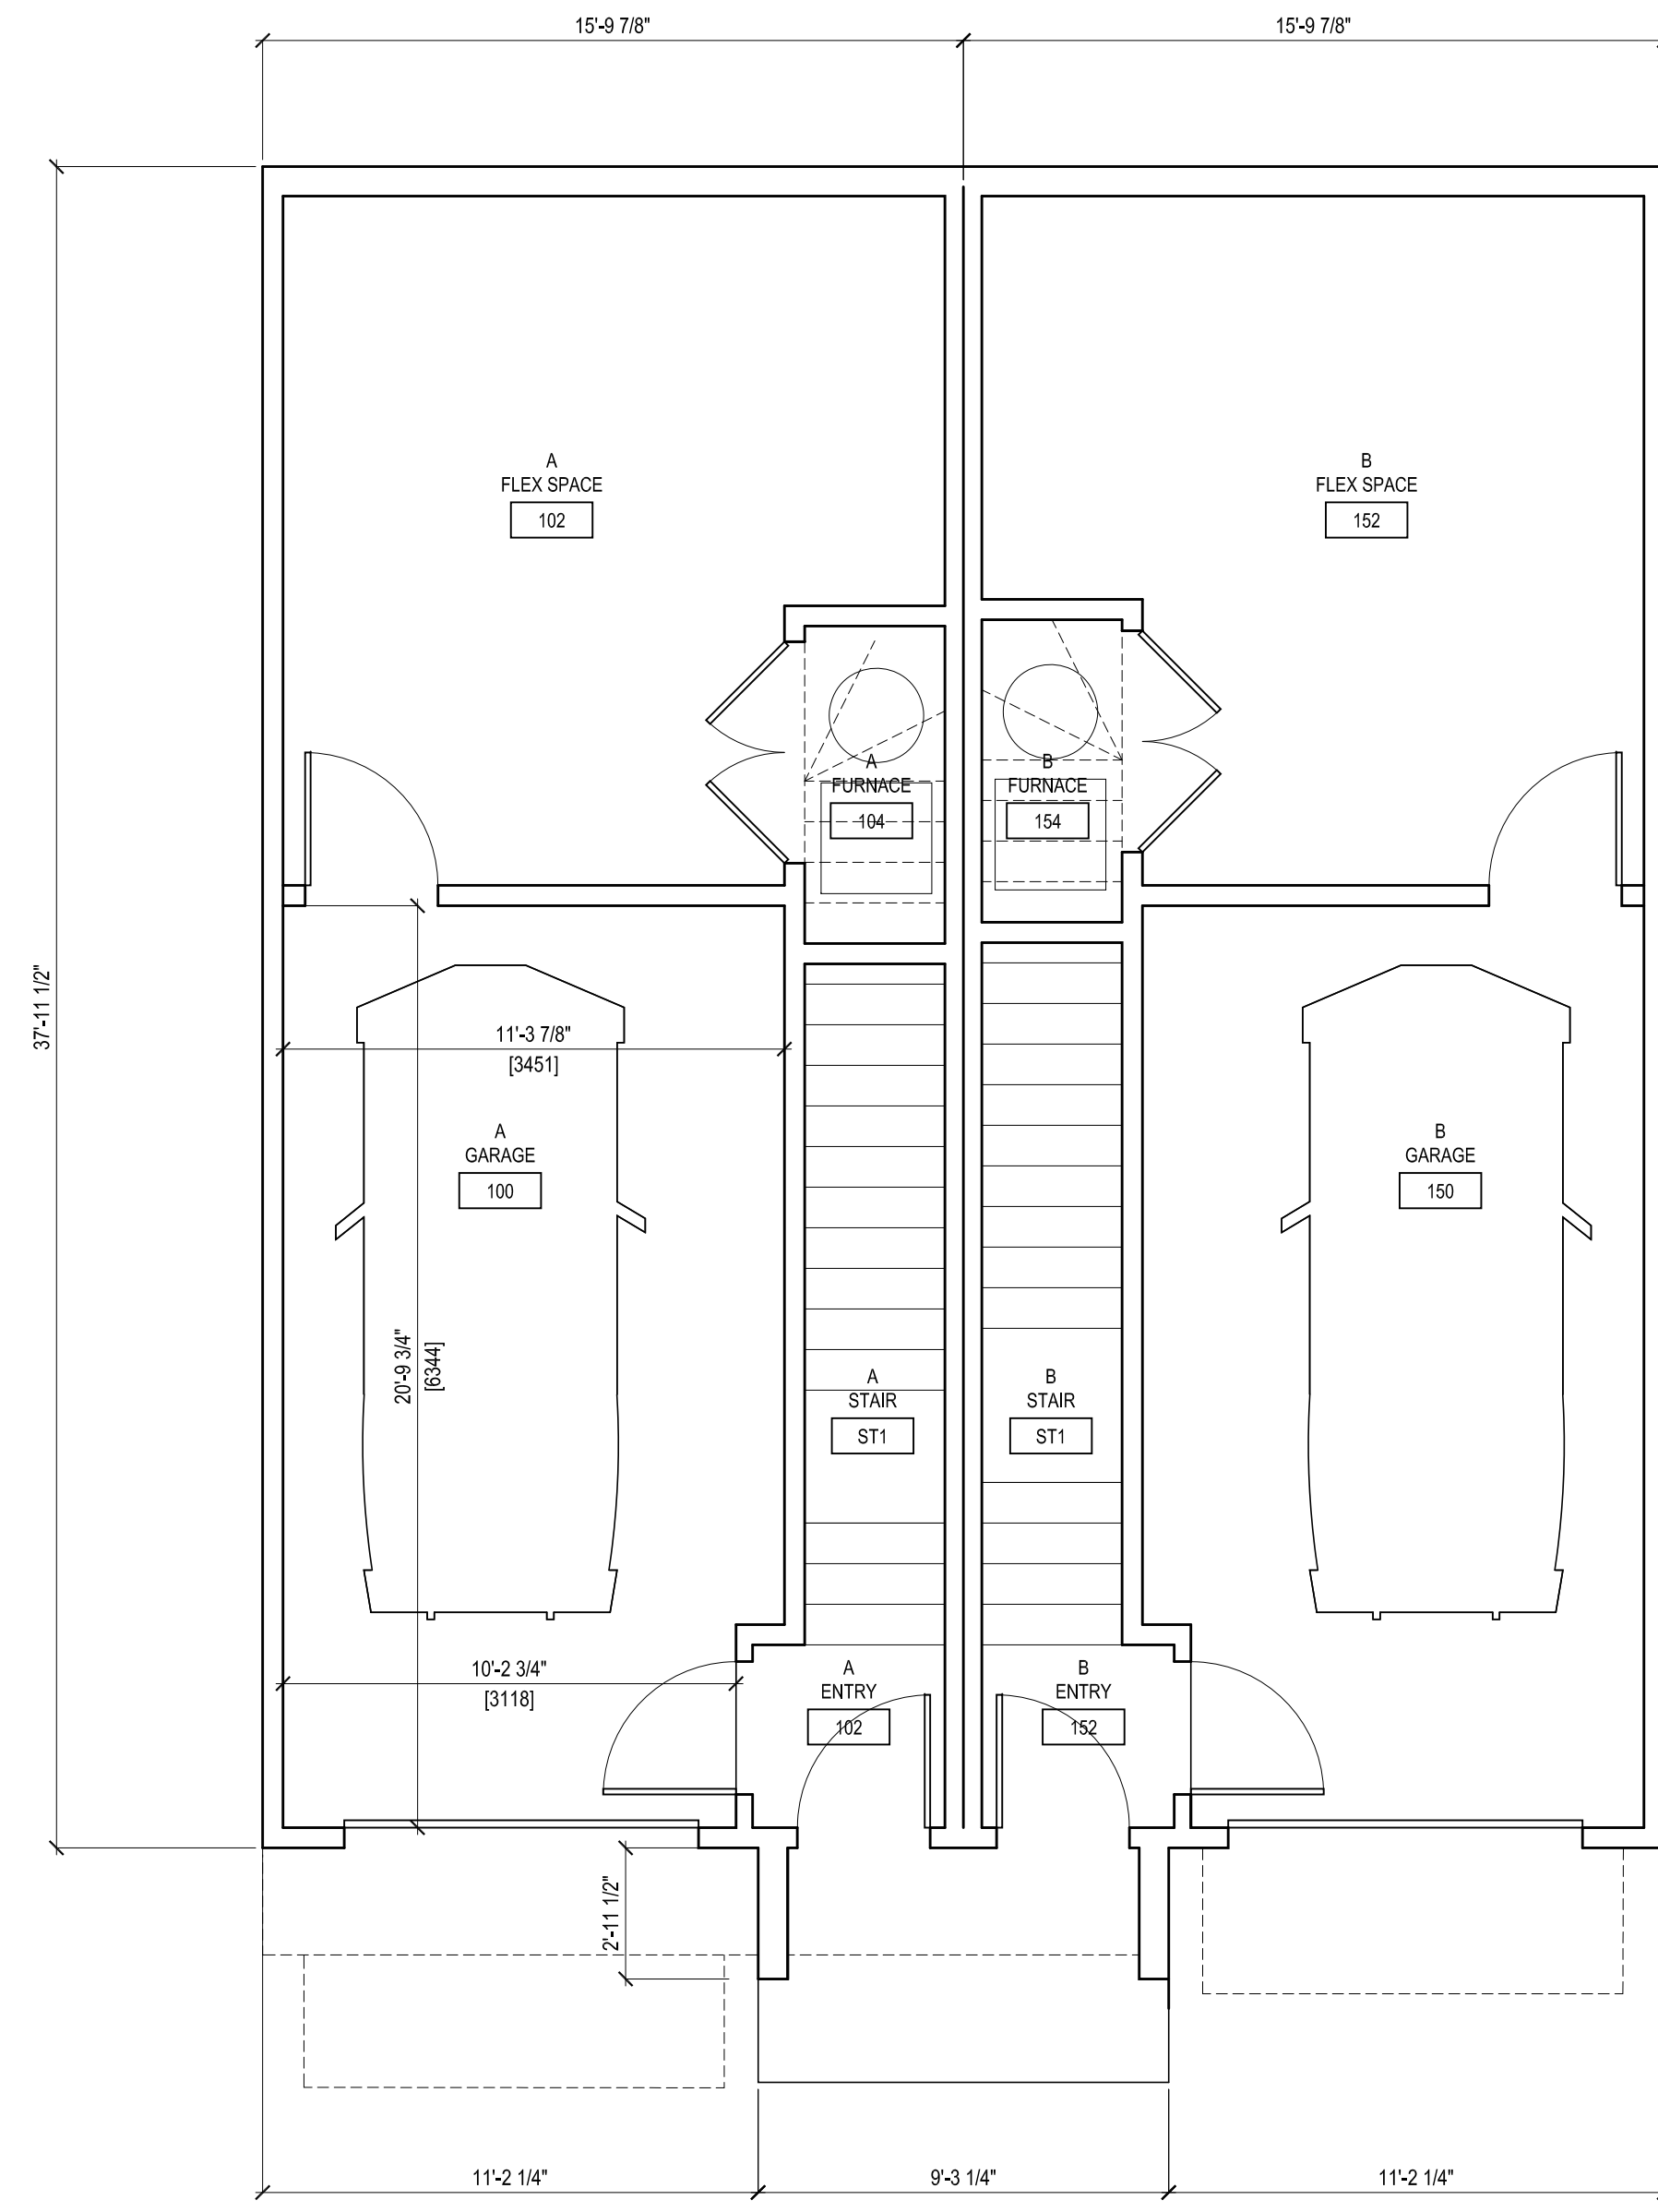

1
A3.1 **ENTRY LEVEL - TYPE A**
1/4" = 1'-0"

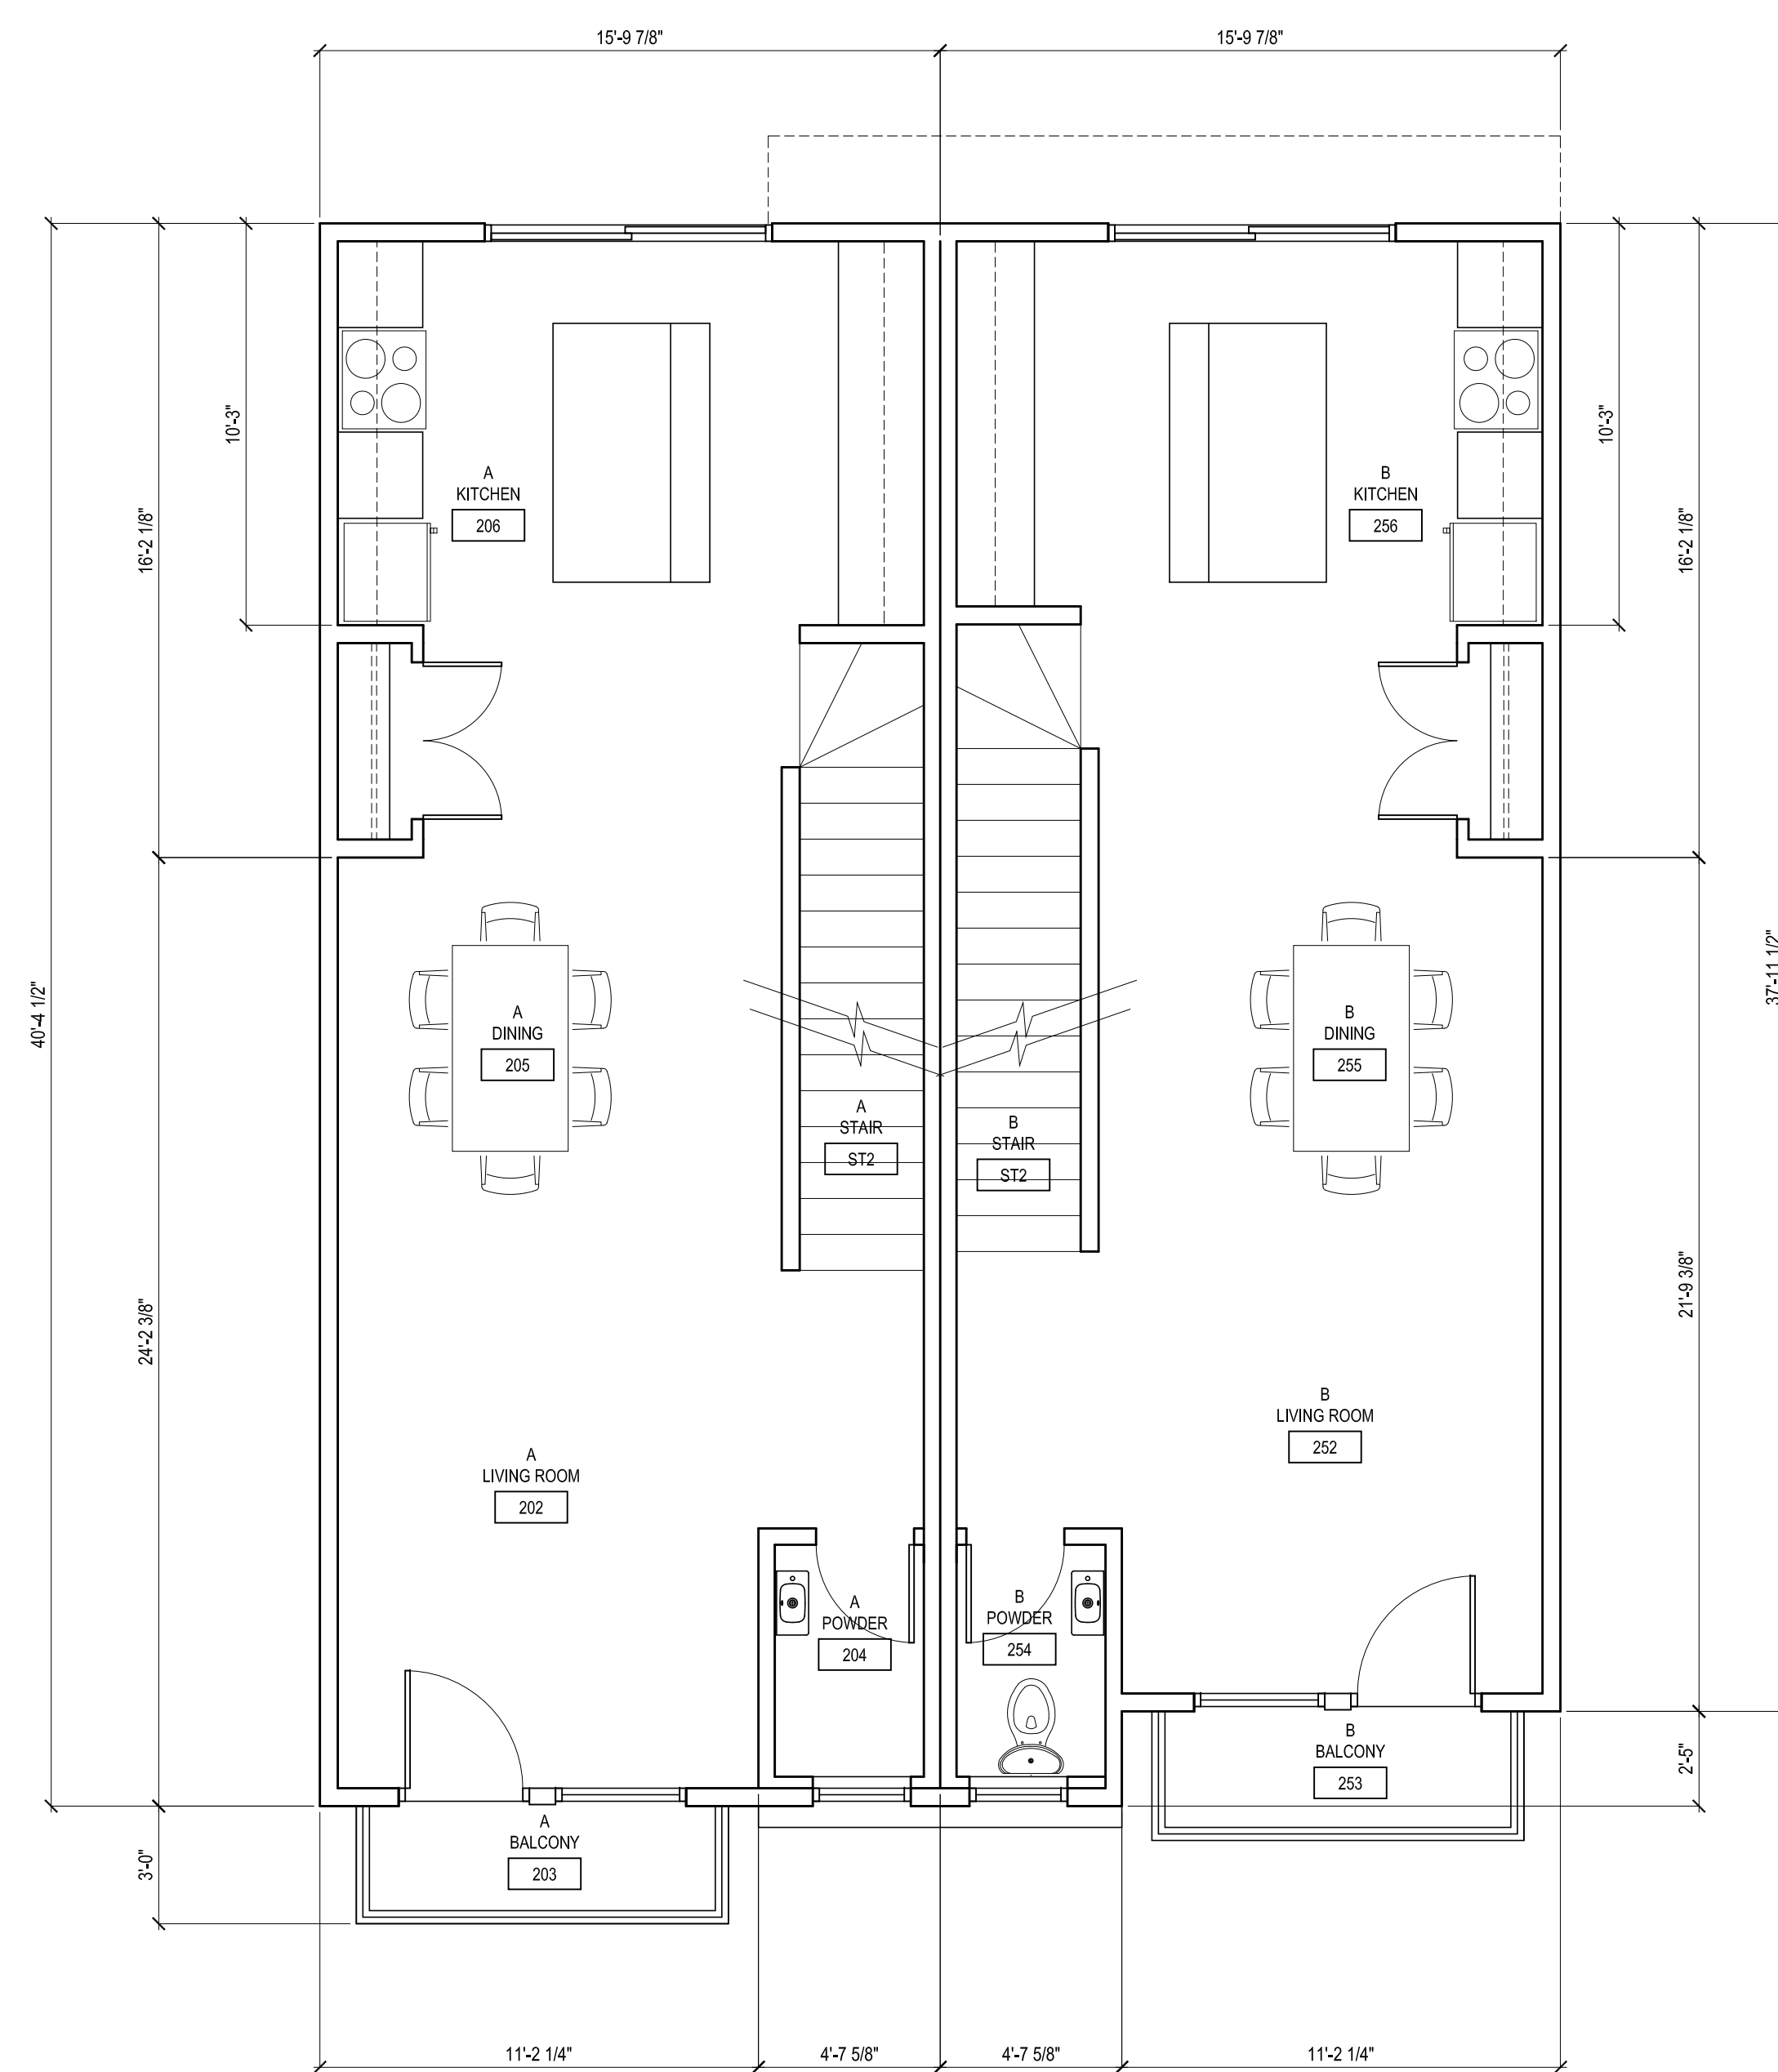

2
A3.1 **MID LEVEL - TYPE A**
1/4" = 1'-0"

**TANDEM GARAGE UNIT
UNIT TYPE A - SHORTENED PLAN
QUAY LANE FRONTAGE**

UNIT AREAS TYPE A:

SIDE A	SIDE B
ENTRY LEVEL (GARAGE) 645 sq.ft.	ENTRY LEVEL (GARAGE) 645 sq.ft.
MID LEVEL = 668 sq.ft.	MID LEVEL = 645 sq.ft.
TOP FLOOR = 679 sq.ft.	TOP FLOOR = 678 sq.ft.

Copyright Plans, sketches, graphic representations and specifications as instruments of service are, whether executed or not the project shall remain the property of DiStefano Jaud Architecture Inc. You may retain copies, including reproducible copies, of plans, sketches, drawings, graphic representations and specifications for informational and reference in connection with your use and occupancy of the project. Except for reference purposes, the plans, sketches, drawings, graphic representations and specifications shall not be used for additions or alterations to the project or any other project. All parts of these drawings shall not be reproduced or used without the permission of the designer.

The contractor shall verify all dimensions and specifications before and during the construction project. Any errors, omissions and misunderstanding must be reported to the Architect.

**DiStefano Jaud
Architecture**

DISTEFANO JAUD ARCHITECTURE
3 - 1331 Ellis Street
Kelowna, British Columbia, V1Y 1Z9
T 250 868-9278 F 250 868-9217
WWW.DISTEFANOJAUD.COM

PROJECT
PROVIDENCE

PROJECT NUMBER
DJA 2021-58

PROJECT LOCATION
SUNDANCE ROAD

SHEET TITLE
**TANDEM UNITS - TYPE A
FLOOR PLANS
QUAY LANE**

DATE
FEBRUARY 24, 2023

SHEET NUMBER

A3.1

SCALE
1/4"=1'-0"

ISSUE	NO.	DATE
DP SUBMISSION	01	MAY 21, 2022
DP REVISIONS	02	FEBRUARY 24, 2023

GENERAL NOTES:

- PLANS SHOWN ARE THE TYPICAL TWO UNIT GROUPING. FOR THESE UNIT TYPES THEY WILL BE ASSEMBLED AS PER THE SITE PLAN
- SEE SITE PLAN FOR LOCATIONS AND SETBACKS ON LOTS

PROFESSIONAL SEAL(S)
CONSULTANTS
DiStefano Jaud, Architecture

Copyright: Plans, sketches, graphic representations and specifications are instruments of service use, whether in executed or not the project shall remain the property of DiStefano Jaud Architecture Inc. You may retain copies, including reproducible copies, of plans, sketches, drawings, graphic representations and specifications for information and reference in connection with your use and occupancy of the project. Except for reference purposes, the plans, sketches, drawings, graphic representations and specifications shall not be used for additions or alterations to the project or any other project. All parts of these drawings shall not be reproduced or used without the permission of the designer.
The contractor shall verify all dimensions and specifications before and during the construction project. Any errors, omissions and misinterpretation must be reported to the Architect.

DiStefano Jaud Architecture

DISTEFANO JAUD ARCHITECTURE
3 - 1331 Ellis Street
Kelowna, British Columbia, V1Y 1Z9
T 250 868-9278 F 250 868-9217
WWW.DISTEFANOJAUD.COM

PROJECT
PROVIDENCE

PROJECT NUMBER
DJA 2021-58

PROJECT LOCATION
SUNDANCE ROAD



SHEET TITLE
**TANDEM UNITS - TYPE B
FLOOR PLANS
QUAY LANE**

DATE
FEBRUARY 24, 2023

SHEET NUMBER

A3.3

SCALE
1/4"=1'-0"

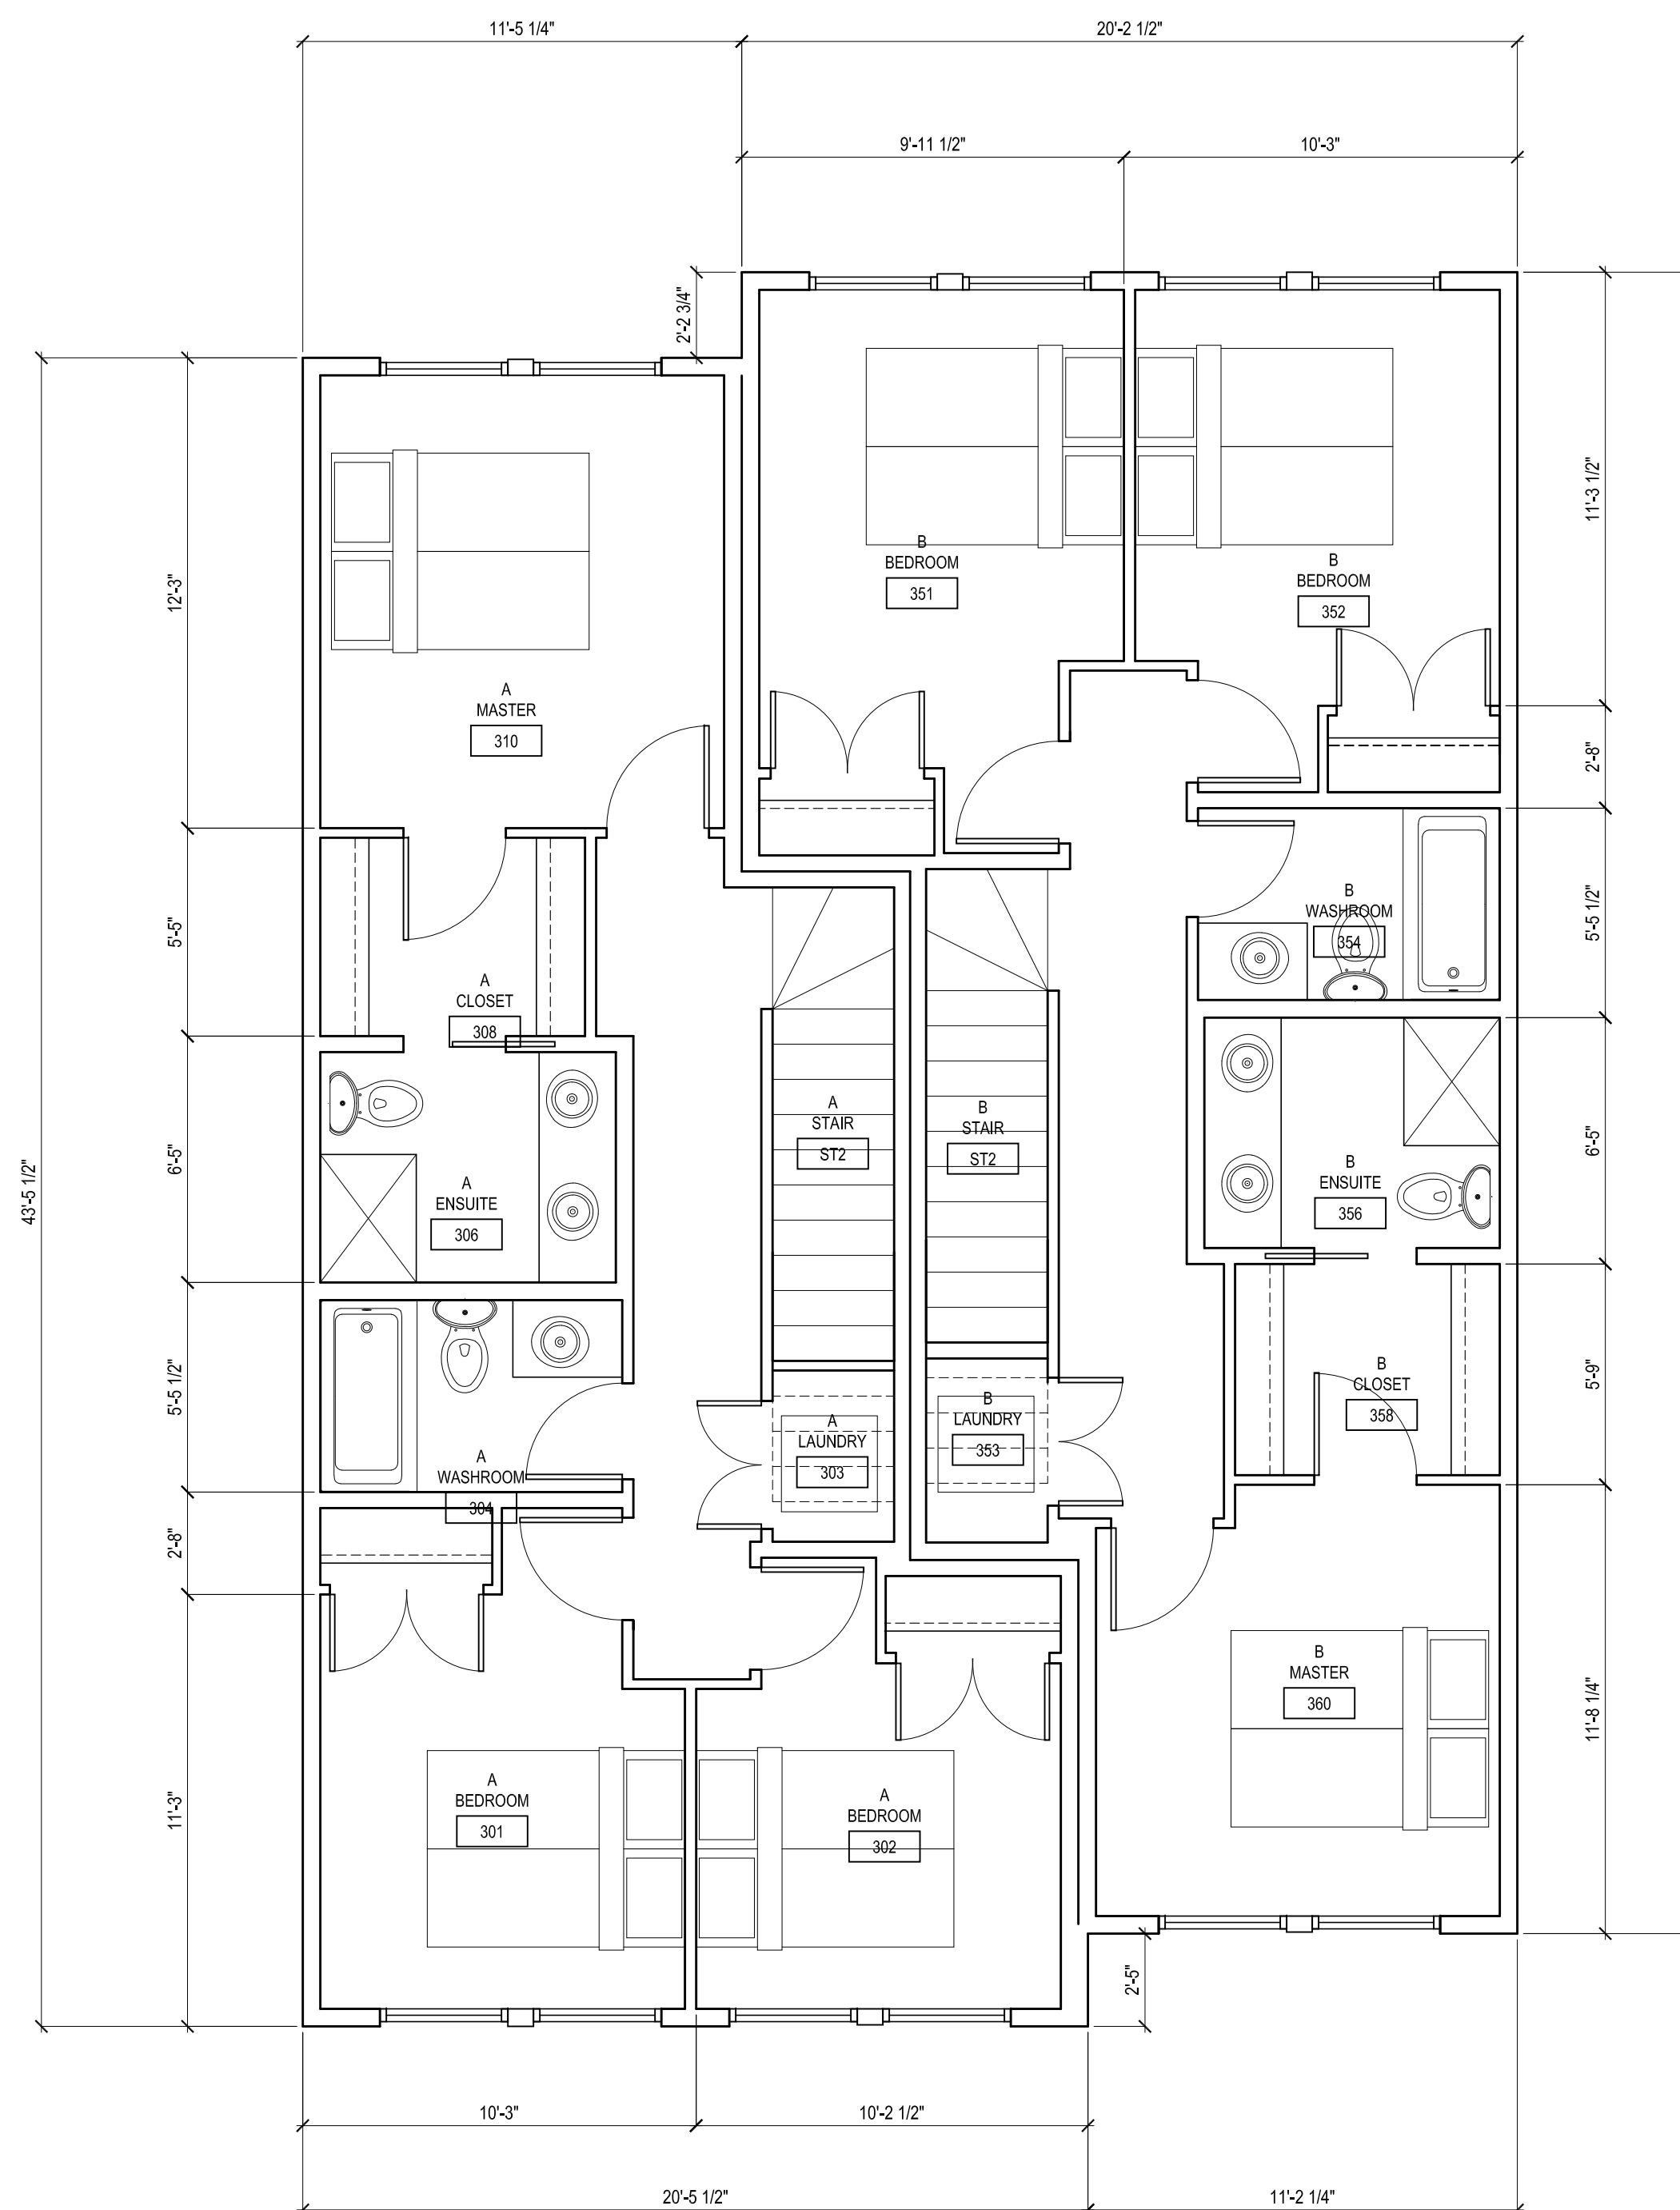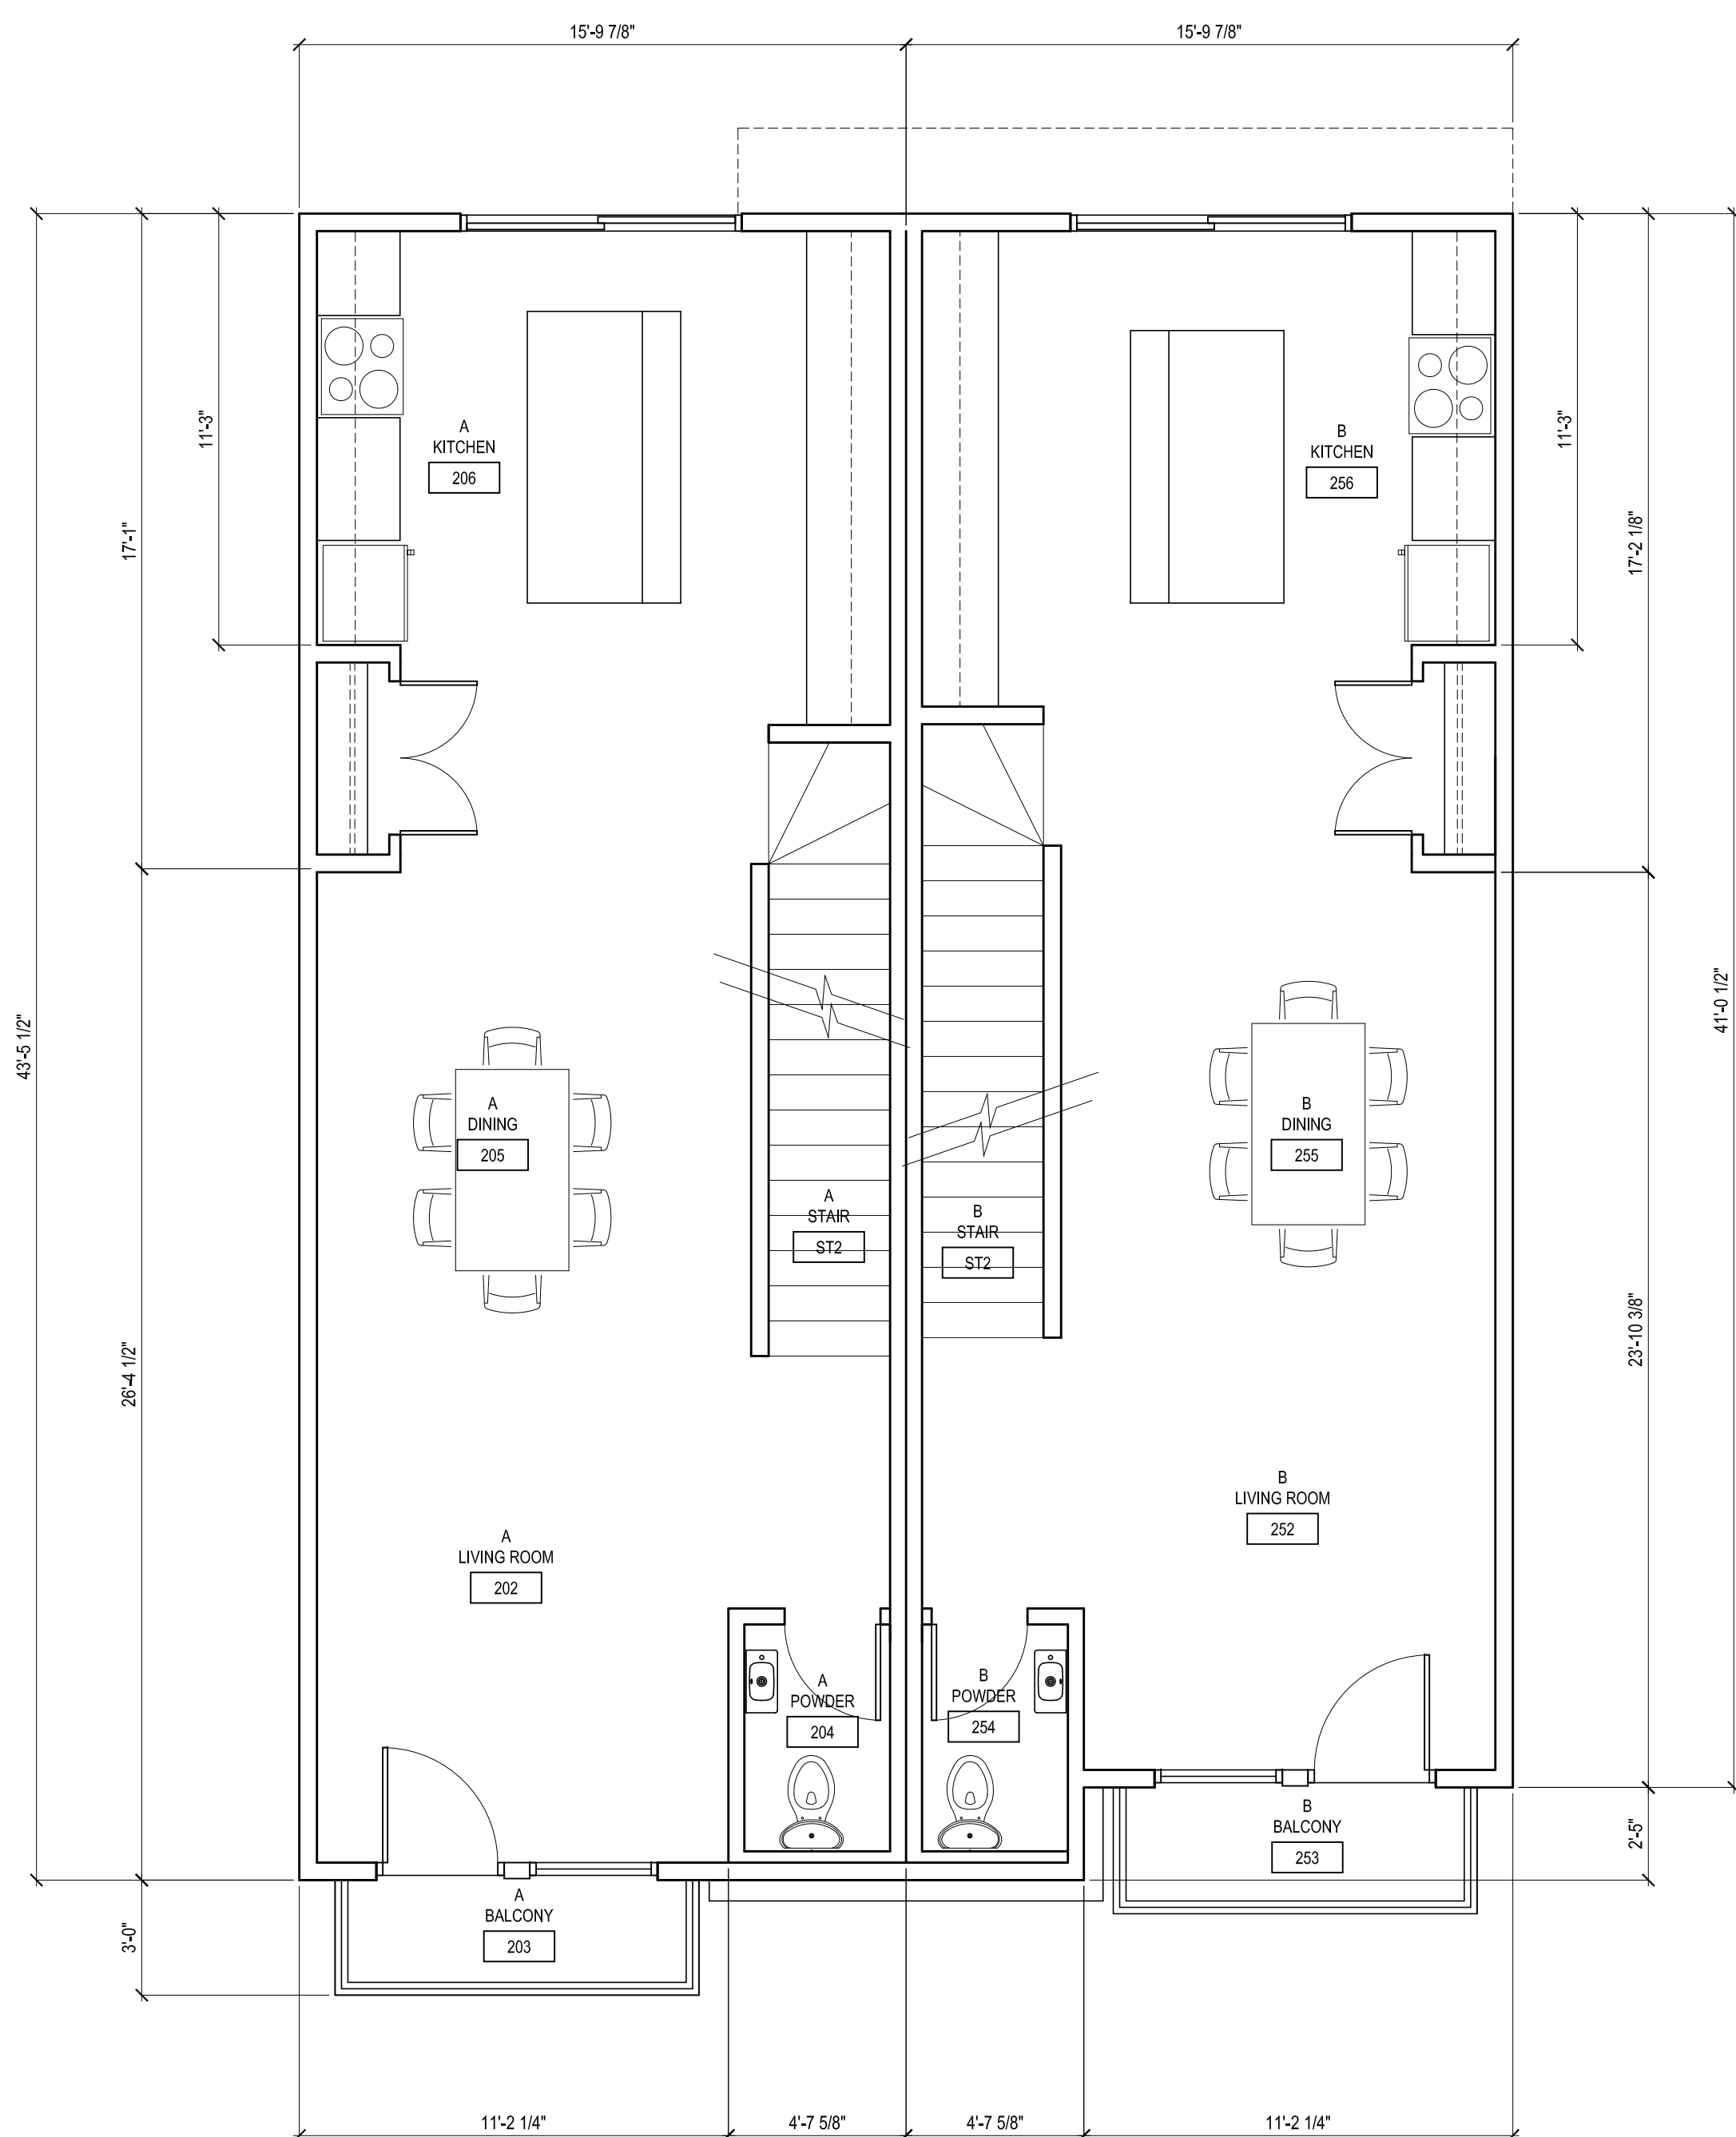


TANDEM GARAGE UNIT UNIT TYPE C - SINGLE UNIT


UNIT AREAS TYPE C:

SIDE C
 ENTRY LEVEL (GARAGE) 690 sq.ft.
 MID LEVEL = 690 sq.ft.
 TOP FLOOR = 746 sq.ft.


TANDEM UNIT 39

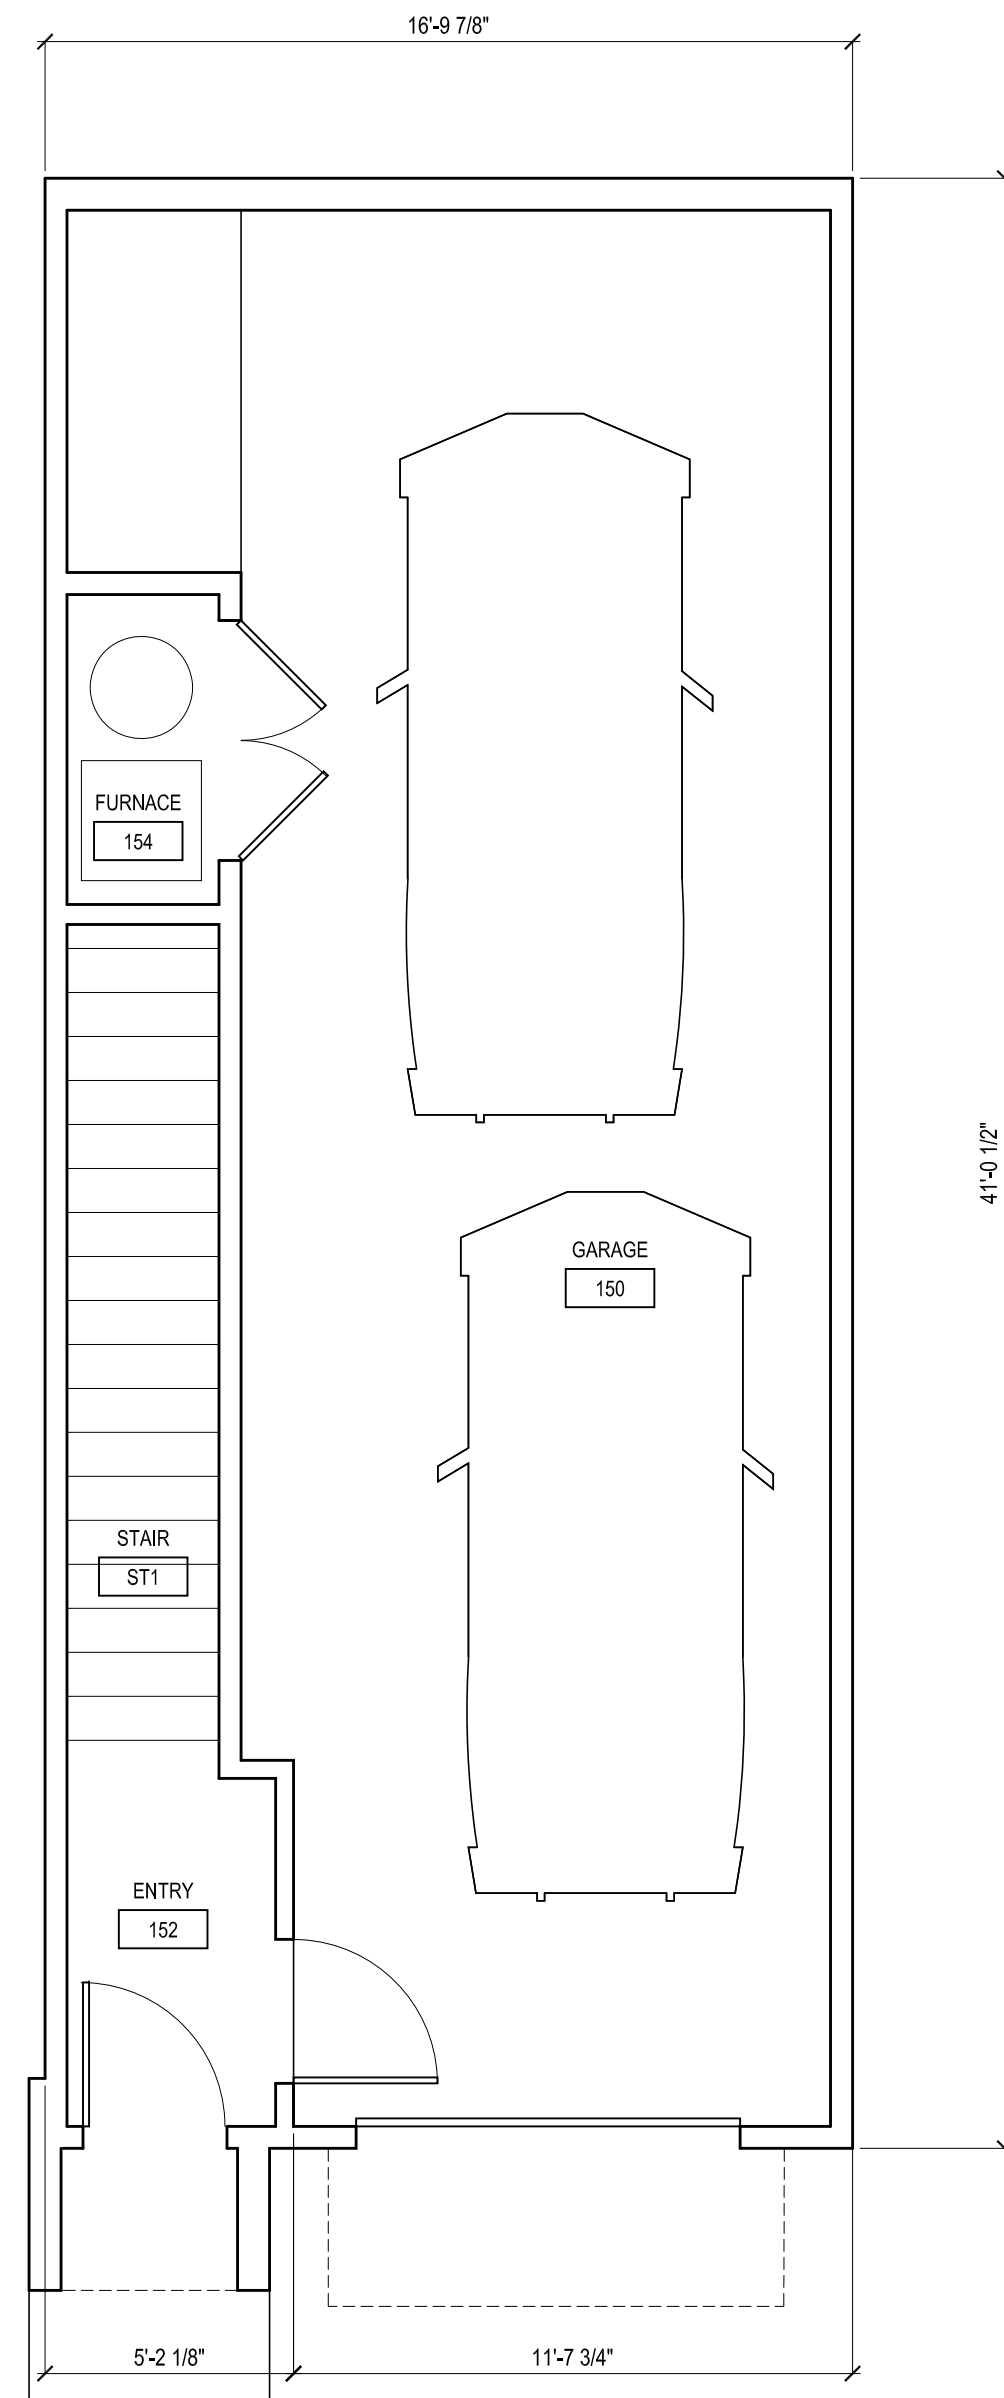

1 ENTRY LEVEL - TYPE C
 1/4" = 1'-0"

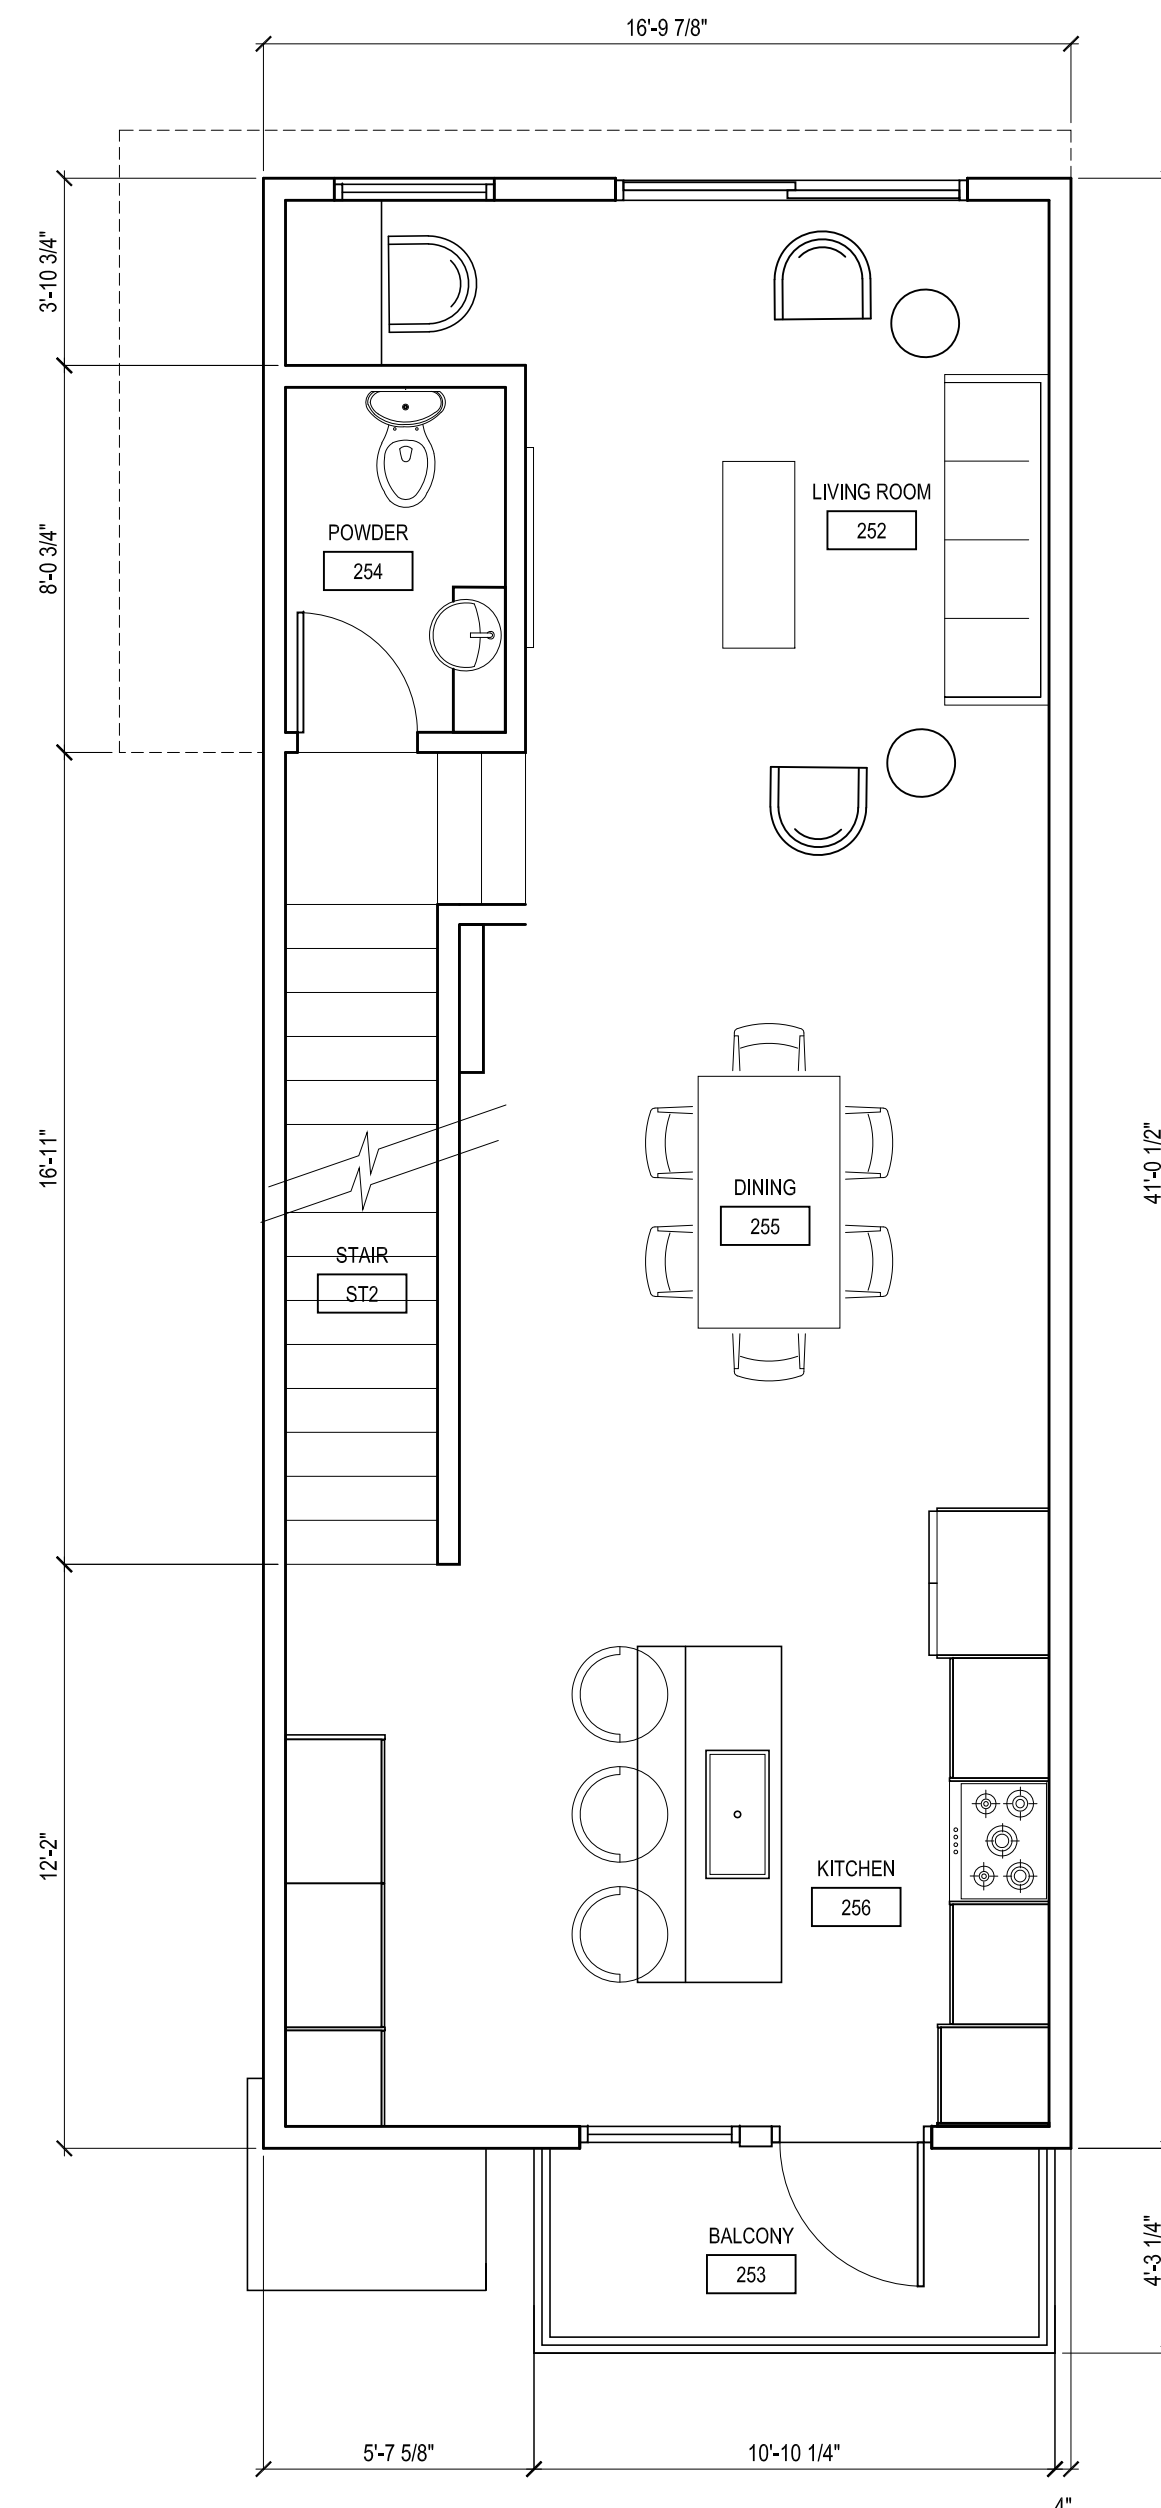

2 MID LEVEL - TYPE C
 1/4" = 1'-0"

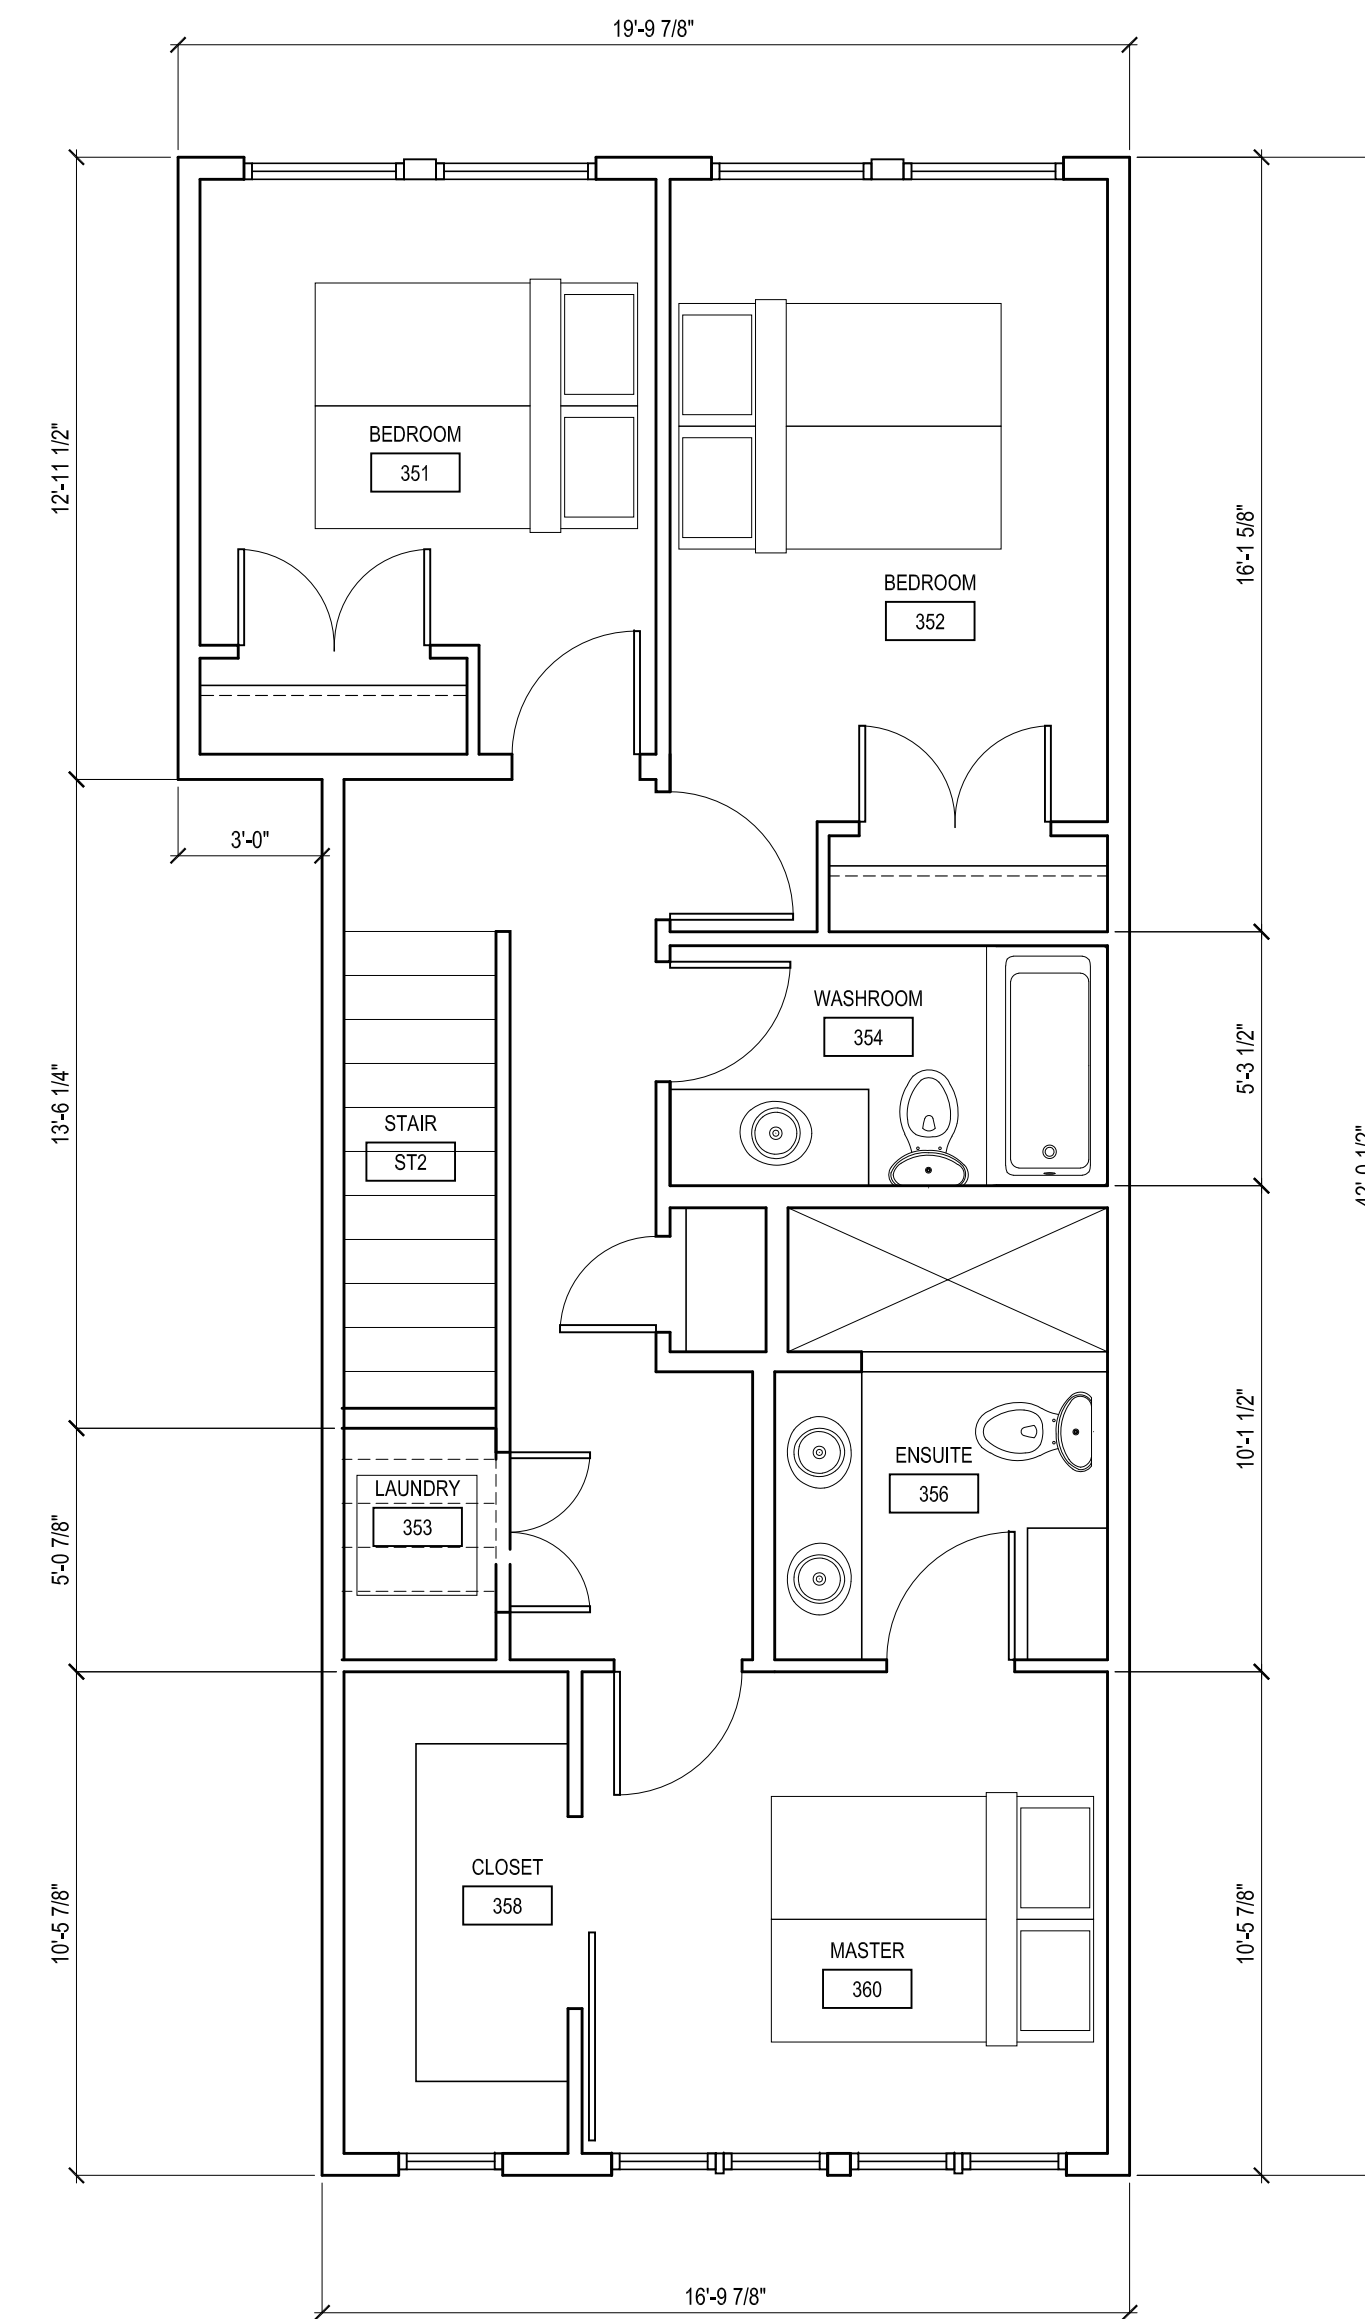

3 TOP LEVEL - TYPE C
 1/4" = 1'-0"

ISSUE	NO.	DATE
DP SUBMISSION	01	MAY 21, 2022
DP REVISIONS	02	FEBRUARY 24, 2023
DP REVISIONS	03	APRIL 17, 2023
DP REVISIONS	04	AUGUST 18, 2023

PROFESSIONAL SEAL(S)
 CONSULTANTS
DiStefano Jaud, Architecture

Copyright: Plans, sketches, graphic representations and specifications are instruments of service use, whether in executed or not the project shall remain the property of DiStefano Jaud Architecture Inc. You may retain copies, including reproducible copies, of plans, sketches, drawings, graphic representations and specifications for information and reference in connection with your use and occupancy of the project. Except for reference purposes, the plans, sketches, drawings, graphic representations and specifications shall not be used for additions or alterations to the project or any other project. All parts of these drawings shall not be reproduced or used without the permission of the designer.
 The contractor shall verify all dimensions and specifications before and during the construction project. Any errors, omissions and misinterpretation must be reported to the Architect.

DiStefano Jaud Architecture

DISTEFANO JAUD ARCHITECTURE
 3 - 1331 Ellis Street
 Kelowna, British Columbia, V1Y 1Z9
 T 250 868-9278 F 250 868-9217
 WWW.DISTEFANOJAUD.COM

PROJECT
PROVIDENCE

PROJECT NUMBER
DJA 2021-58

PROJECT LOCATION
SUNDANCE ROAD

SHEET TITLE
**TANDEM UNITS - TYPE C
 FLOOR PLANS
 QUAY LANE**


DATE
FEBRUARY 24, 2023

SHEET NUMBER


A3.4

SCALE
 1/4" = 1'-0"


PROFESSIONAL SEAL(S)
CONSULTANTS
DiStefano Jaud, Architecture

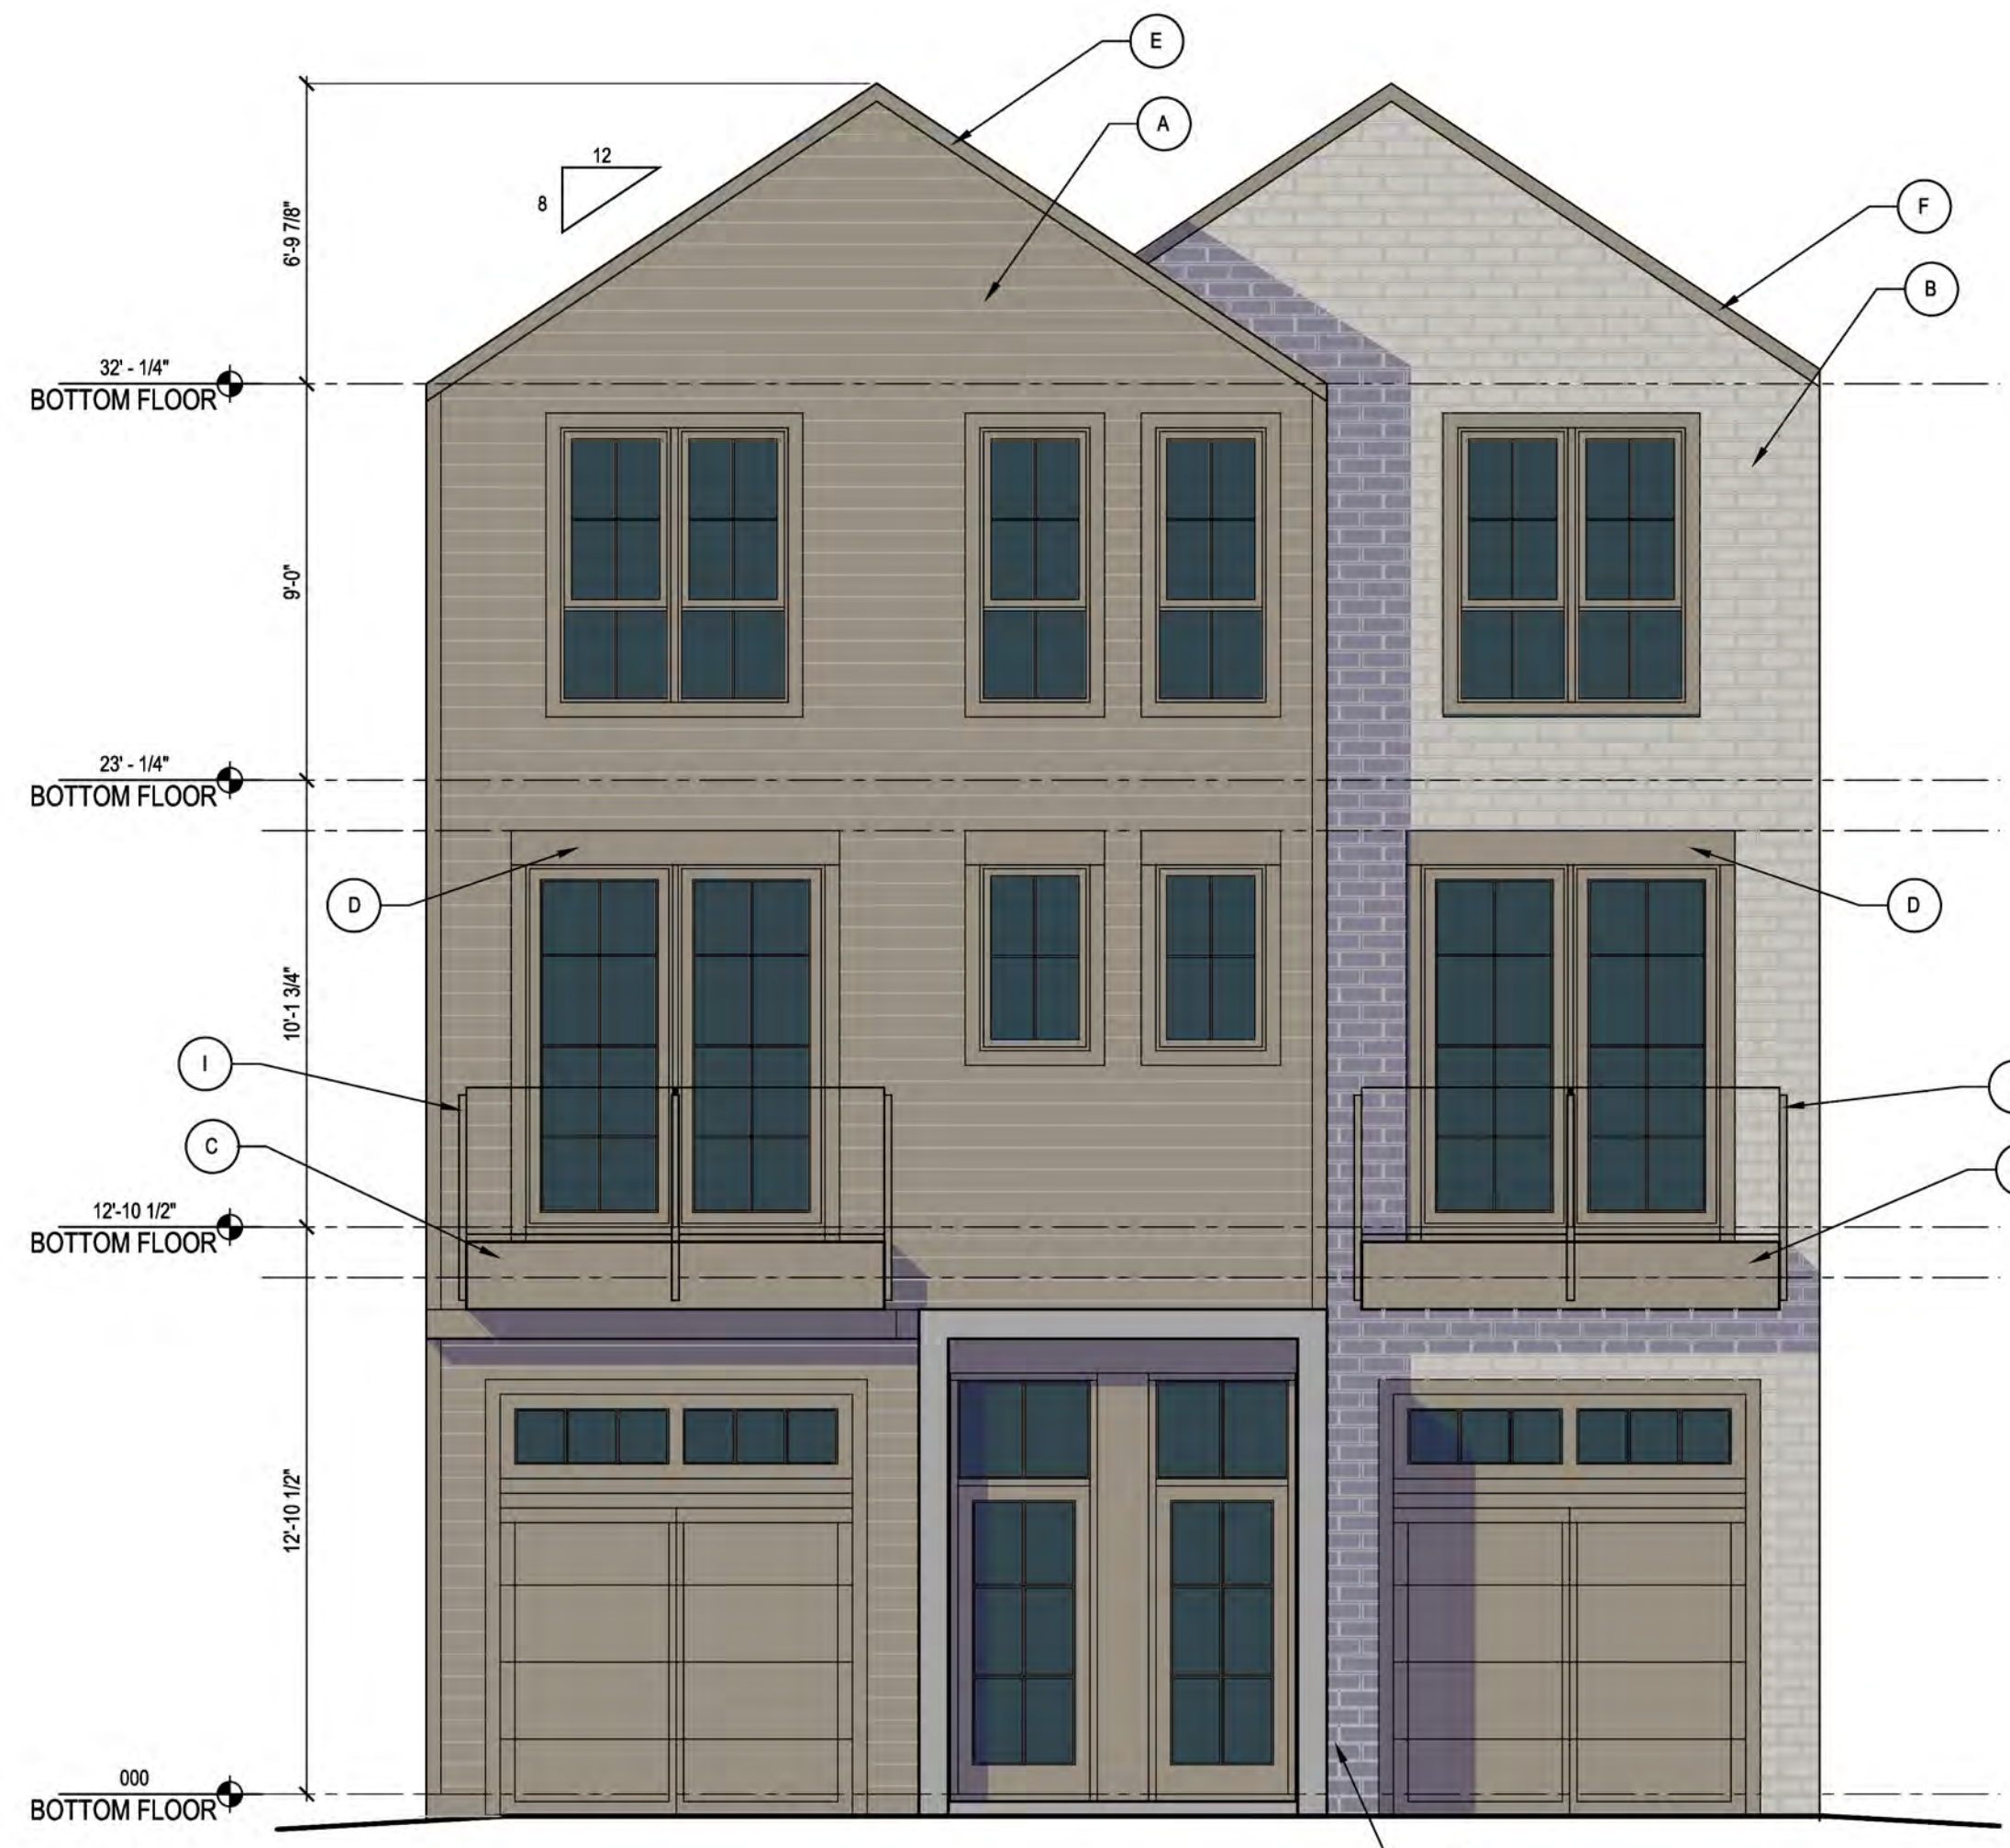


1 STREET ELEVATION
A3.3 1/4" = 1'-0"

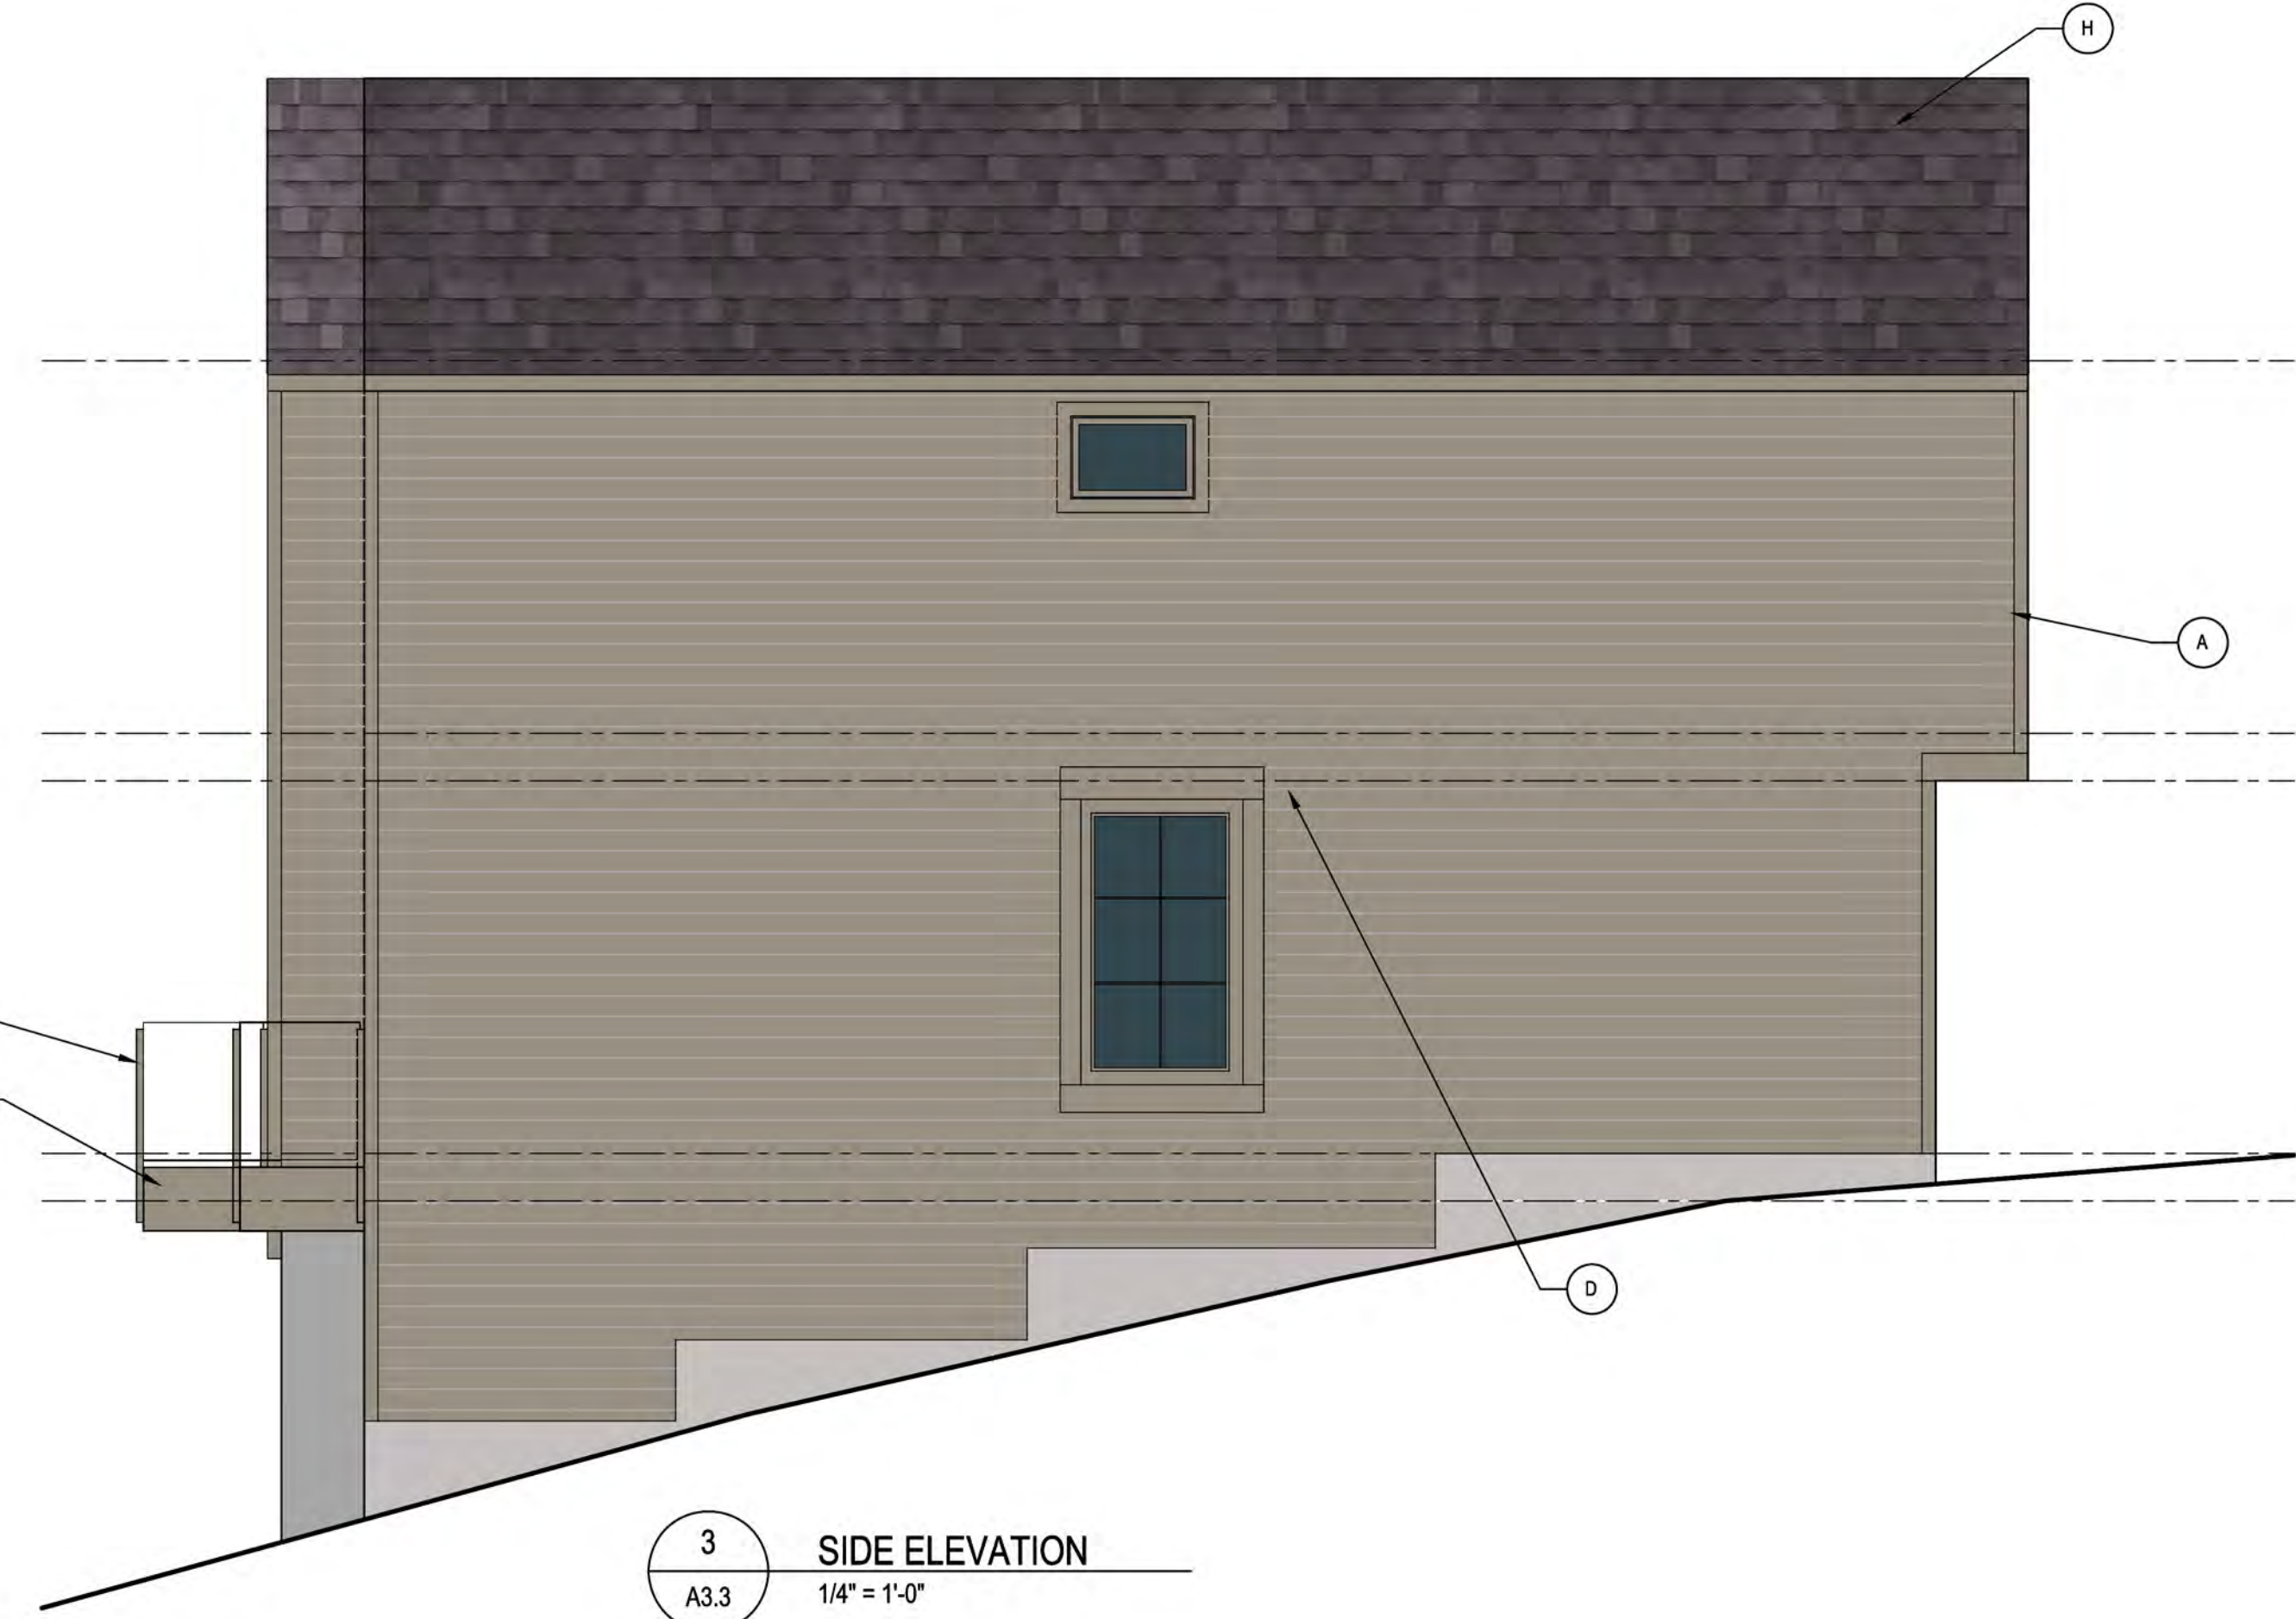

3 SIDE ELEVATION
A3.3 1/4" = 1'-0"

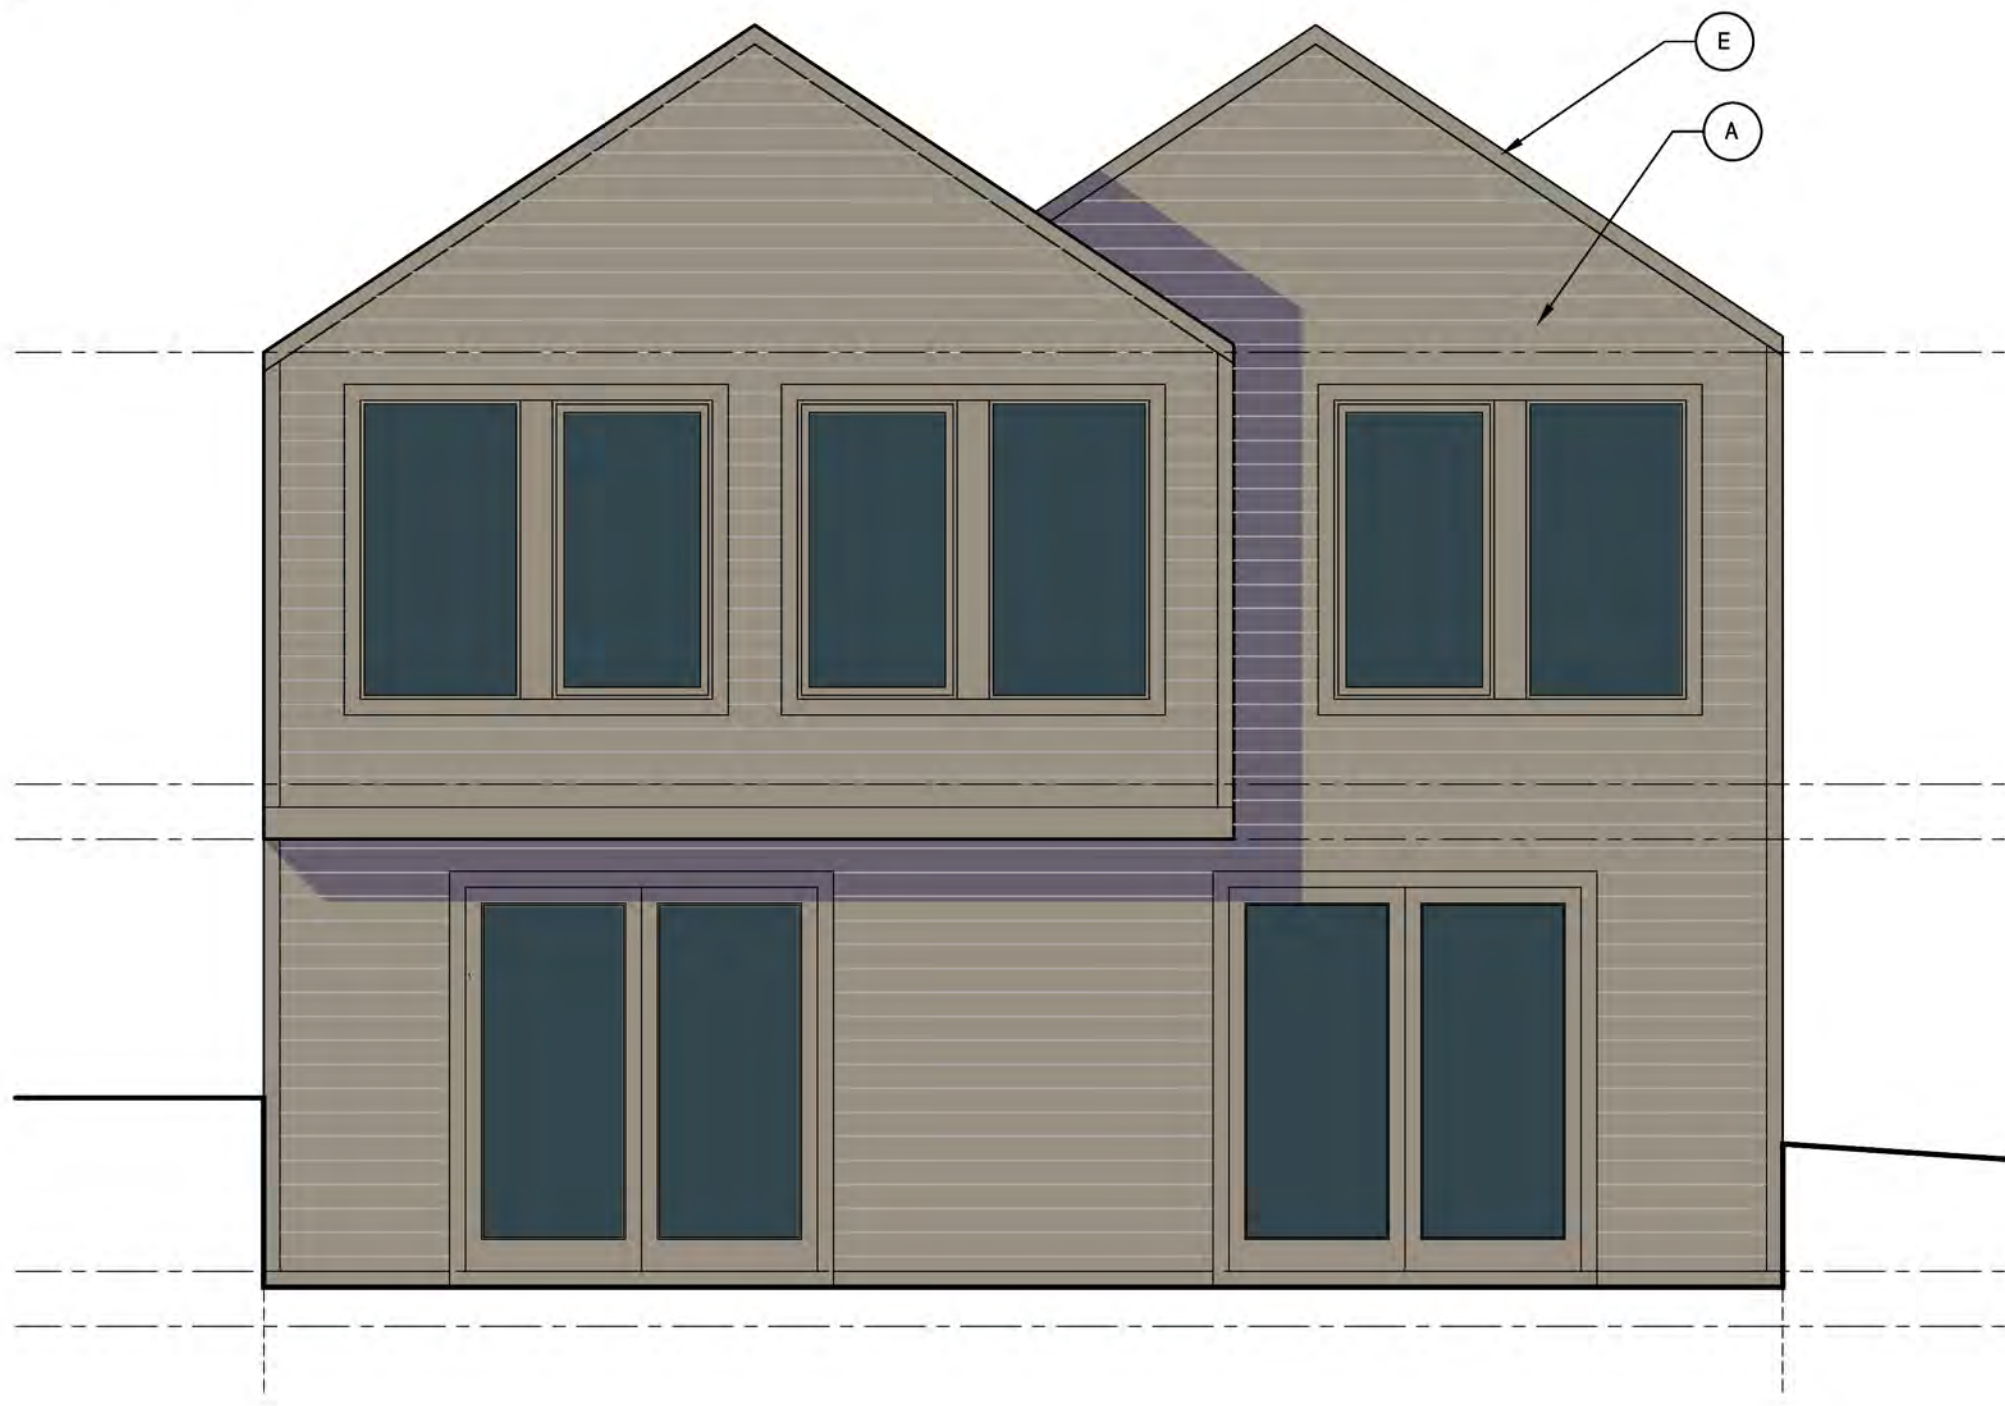

2 REAR ELEVATION
A3.3 1/4" = 1'-0"

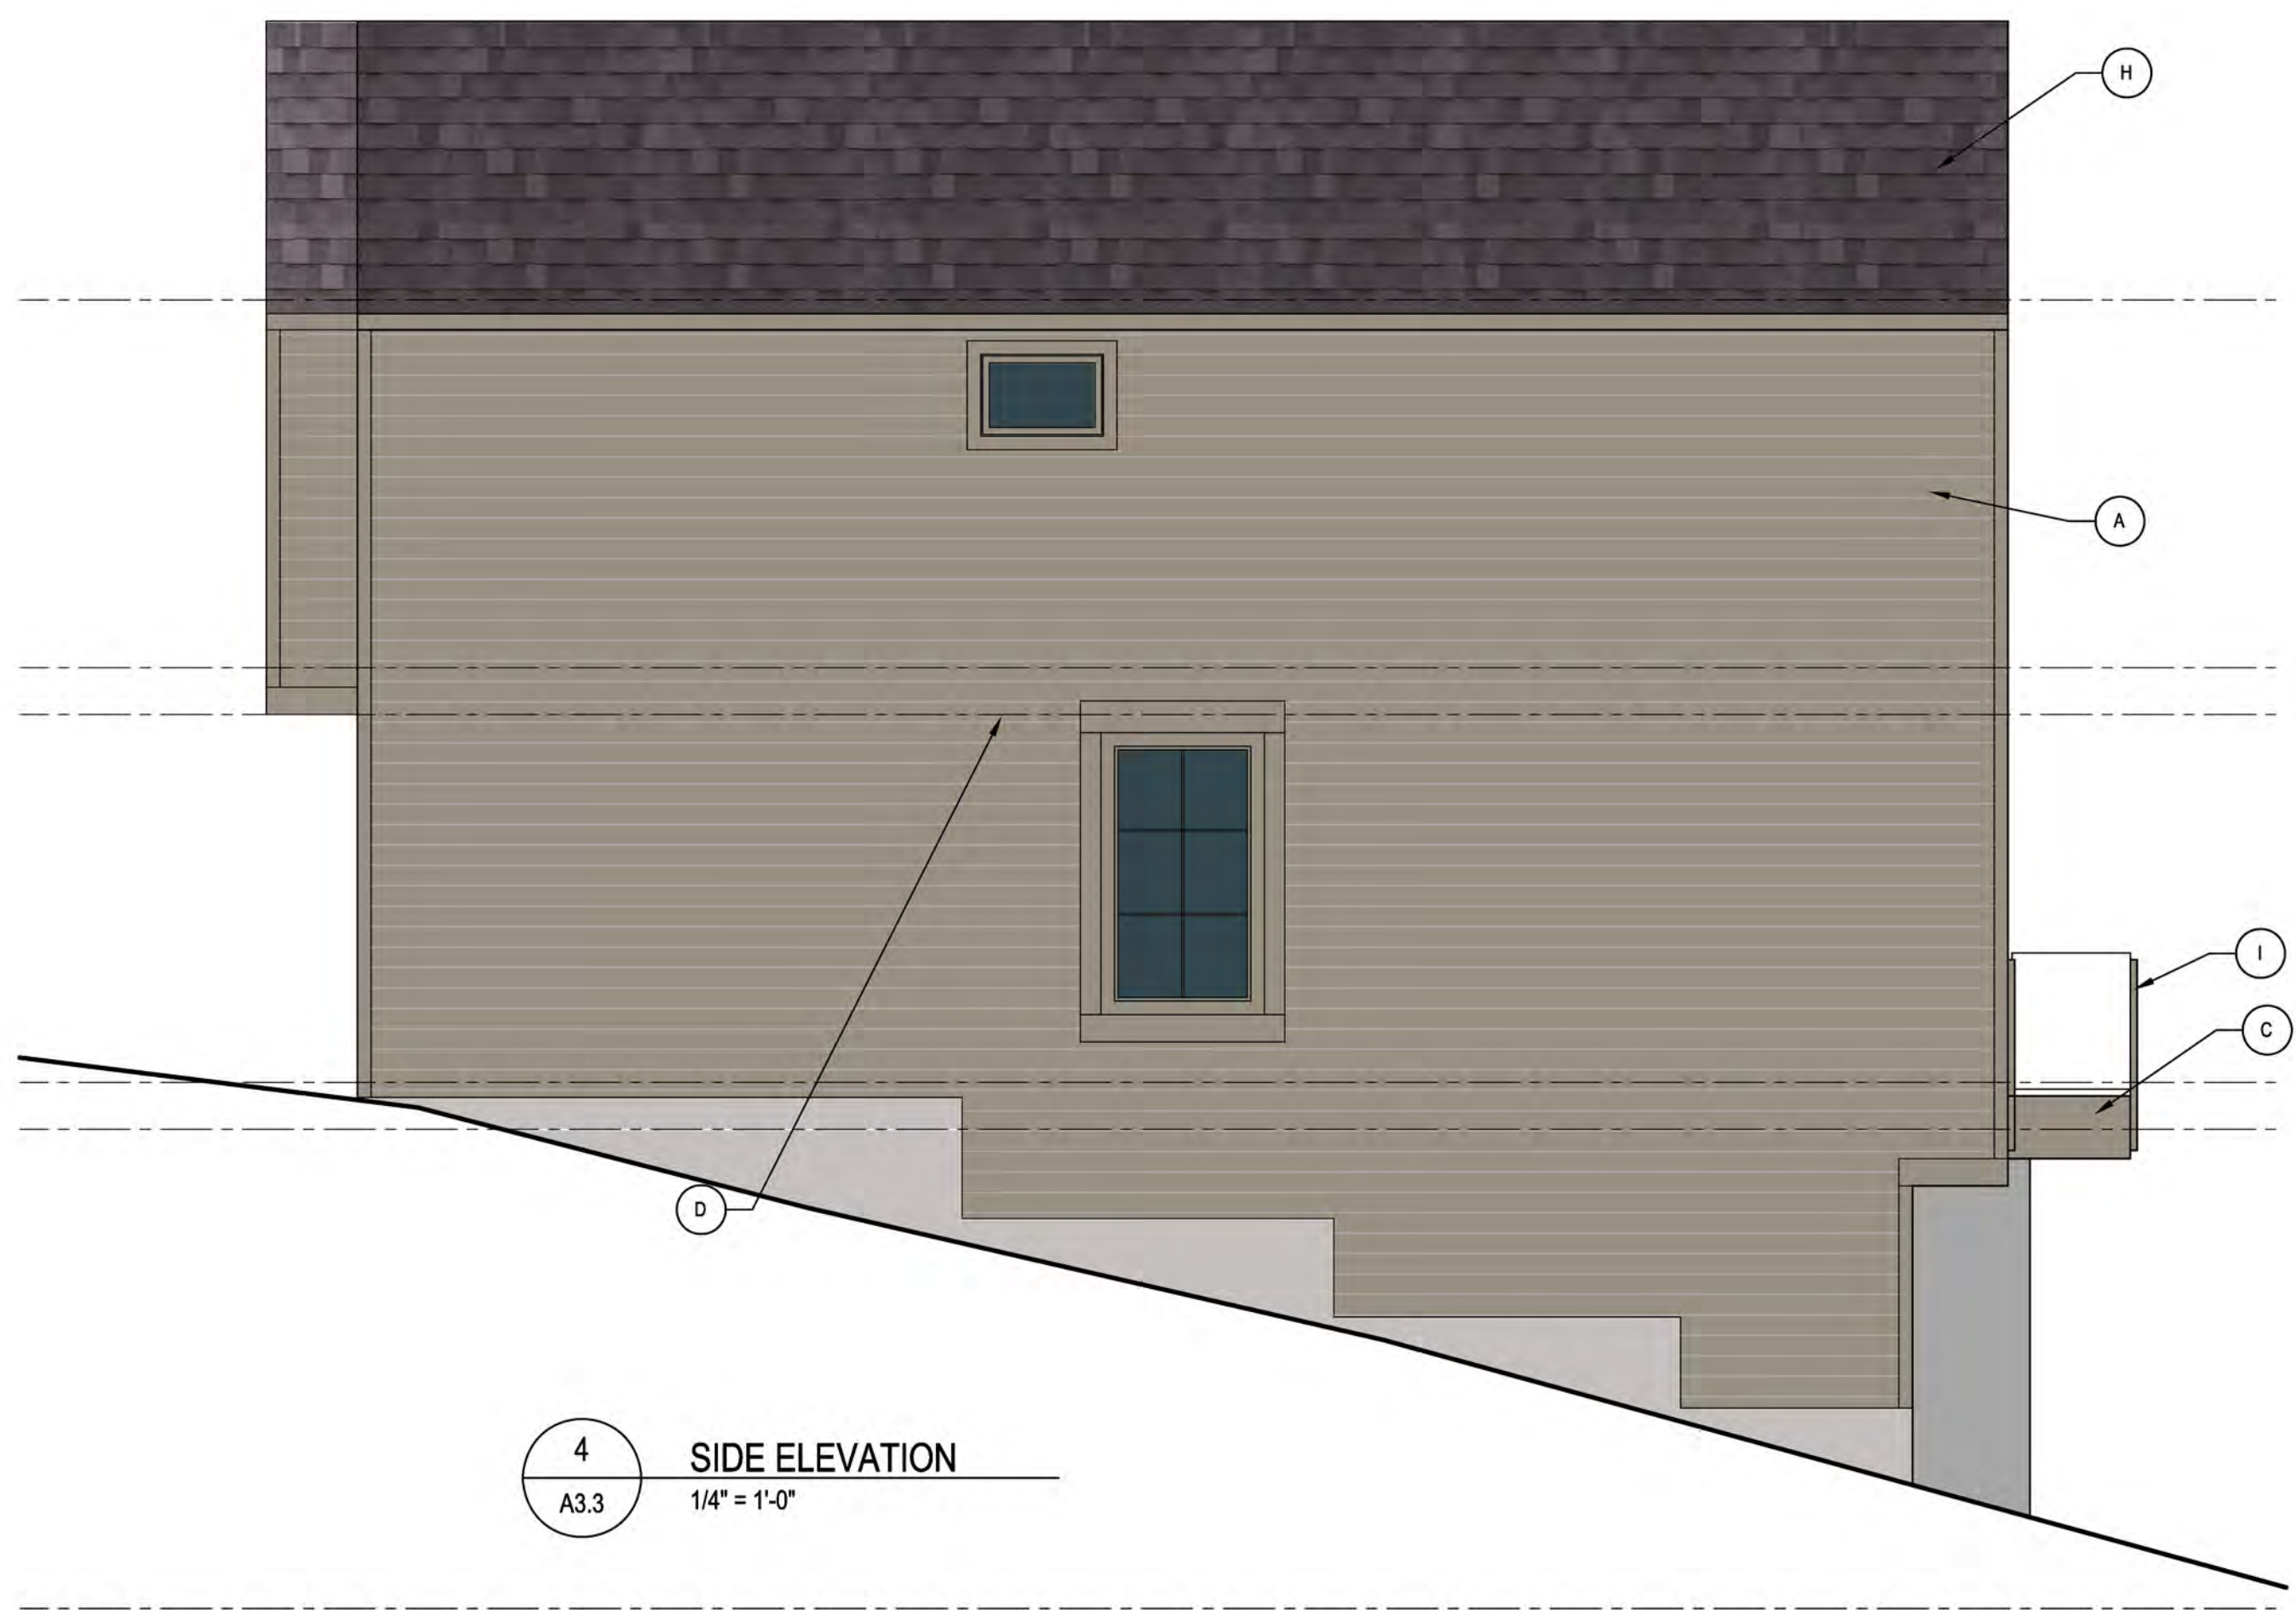

4 SIDE ELEVATION
A3.3 1/4" = 1'-0"

EXTERIOR CLADDING LEGEND

TYPE	DESCRIPTION
A	HARDIE PLANK LAP SIDING COLOUR: 3 VARIATIONS
B	BRICK - PACIFIC ART STONE COLOUR: 3 VARIATIONS
C	HARDIE PLANK CLAD ELEMENT COLOUR: 3 VARIATIONS
D	HARDIE BOARD TRIM LINTEL COLOUR: 3 VARIATIONS
E	PAINTED FASCIA COLOUR: 3 VARIATIONS
F	PAINTED FASCIA COLOUR: 3 VARIATIONS
H	ASPHALT SHINGLE ROOFING COLOUR: DUAL BLACK
I	ALUMINUM RAILING WITH GLASS PANELS COLOUR: 3 VARIATIONS
	GLASS

BUILDING COLOUR VARIATIONS

3 COLOUR VARIATIONS WILL BE USED FOR THE DEVELOPMENT. EACH GROUPING OF BUILDING WILL USE ONE COLOUR OPTION WITH THE NEXT GROUPING USING COLOUR VARIATION 2 AND THEN 3. THE GENERAL DIFFERENCE IS A CHANGE FROM LIGHT TO MID TO DARK TONES. SEE ATTACHED CLADDING SPECIFICATION SHEETS AND RENDERINGS FOR FURTHER DETAILS

GENERAL NOTES:

- STREET ELEVATION SHOWS TYPICAL GROUPING OF UNITS ALONG SUNDANCE ROAD. MATERIAL USAGE AND MODULATION WILL BE REPEATED IN THIS MANNER FOR FULL DEVELOPMENT AS PER RENDERINGS
- REAR ELEVATIONS WILL USE ONLY THE SIDING COLOUR USED ON THE FRONT ELEVATION WITH NO MODULAR PER 4 UNIT GROUPINGS.
- DEVELOPMENT TO HAVE 3 DIFFERENT COLOUR THEMES USED THROUGHOUT THE DEVELOPMENT. SEE THEMES OR VARIATIONS IN LEGEND AND IN STREET SCAPE ELEVATIONS FOR HOW COLOURS WILL BE ASSIGNED

Copyright Plans, sketches, graphic representations and specifications as instruments of service are, whether included or not the project shall remain the property of DiStefano Jaud Architecture Inc. You may retain copies, including reproducible copies, of plans, sketches, drawings, graphic representations and specifications for information and reference in connection with your use and occupancy of the project. Except for reference purposes, the plans, sketches, drawings, graphic representations and specifications shall not be used for additions or alterations to the project or any other project. All parts of these drawings shall not be reproduced or used without the permission of the designer.
The contractor shall verify all dimensions and specifications before and during the construction project. Any errors, omissions and misunderstanding must be reported to the Architect.

DiStefano Jaud Architecture

DISTEFANO JAUD ARCHITECTURE
3 - 1331 Ellis Street
Kelowna, British Columbia, V1Y 1Z9
T 250 868-9278 F 250 868-9217
WWW.DISTEFANOJAUD.COM

PROJECT
PROVIDENCE

PROJECT NUMBER
DJA 2021-58

PROJECT LOCATION
SUNDANCE ROAD

SHEET TITLE
TANDEM UNITS - TYPE C
TYPICAL ELEVATIONS
QUAY LANE

DATE
FEBRUARY 24, 2023

SHEET NUMBER

A3.5

SCALE
1/4"=1'-0"

ISSUE	NO.	DATE
DP SUBMISSION	01	MAY 21, 2022
DP REVISIONS	02	FEBRUARY 24, 2023
DP REVISIONS	03	AUGUST 18, 2023

PROFESSIONAL SEAL(S)
CONSULTANTS
DiStefano Jaud, Architecture

Copyright Plans, sketches, graphic representations and specifications as instruments of service are, whether executed or not the project shall remain the property of DiStefano Jaud Architecture Inc. You may retain copies, including reproducible copies, of plans, sketches, drawings, graphic representations and specifications for information and reference in connection with your use and occupancy of the project. Except for reference purposes, the plans, sketches, drawings, graphic representations and specifications shall not be used for additions or alterations to the project or any other project. All parts of these drawings shall not be reproduced or used without the permission of the designer.
The contractor shall verify all dimensions and specifications before and during the construction project. Any errors, omissions and misunderstandings must be reported to the Architect.

DiStefano Jaud Architecture

DISTEFANO JAUD ARCHITECTURE
3 - 1331 Ellis Street
Kelowna, British Columbia, V1Y 1Z9
T 250 868-9278 F 250 868-9217
WWW.DISTEFANOJAUD.COM

PROJECT
PROVIDENCE

PROJECT NUMBER
DJA 2021-58

PROJECT LOCATION
SUNDANCE ROAD

SHEET TITLE
TANDEM UNITS - TYPE C
STREETSCAPE ELEVATION
QUAY LANE

DATE
FEBRUARY 24, 2023

SHEET NUMBER

A3.6

SCALE
1/8"=1'-0"



ISSUE	NO.	DATE
DP SUBMISSION	01	MAY 21, 2022
DP REVISIONS	02	FEBRUARY 24, 2023

PROFESSIONAL SEAL(S)
CONSULTANTS
DiStefano Jaud, Architecture



PERSPECTIVE STREET VIEW OF SUNDANCE DRIVE SIDE-BY-SIDE UNITS SHOWING GROUPINGS OF LIGHT TONE UNITS AND MID TONE UNITS IN DISTANCE

FINAL RENDERINGS BEING COMPLETED AND WILL BE SUBMITTED AS SOON AS DONE. MINOR CHANGES ONLY TO OCCUR TO IMAGES

Copyright: Plans, sketches, graphic representations and specifications are instruments of service only, whether in executed or not the project shall remain the property of DiStefano Jaud Architecture Inc. You may retain copies, including reproducible copies, of plans, sketches, drawings, graphic representations and specifications for information and reference in connection with your use and occupancy of the project. Except for reference purposes, the plans, sketches, drawings, graphic representations and specifications shall not be used for additions or alterations to the project or any other project. All parts of these drawings shall not be reproduced or used without the permission of the designer.
The contractor shall verify all dimensions and specifications before and during the construction project. Any errors, omissions and misinterpretation must be reported to the Architect.

**DiStefano Jaud
Architecture**

DISTEFANO JAUD ARCHITECTURE
3 - 1331 Ellis Street
Kelowna, British Columbia, V1Y 1Z9
T 250 868-9278 F 250 868-9217
WWW.DISTEFANOJAUD.COM

PROJECT
PROVIDENCE

PROJECT NUMBER
DJA 2021-58

PROJECT LOCATION
SUNDANCE ROAD

SHEET TITLE
TANDEM UNITS
RENDERED VIEW
QUAY LANE

DATE
FEBRUARY 24, 2023

SHEET NUMBER
A3.7

SCALE
N.T.S.