



Client: Anderson  
 Address: 1310 Green Boy Road  
 Project: Renovation  
 Sheet Title: Main Floor Plan  
 Scale: As Noted


Rock House Style  
 4358 Hobson Road  
 Kelowna, BC  
 V1W 1Y3  
 Office #: 778-477-1178  
 Cell #: 250-859-7517  
 www.rockhousestyle.com

**OASIS DESIGN**  
 RESIDENTIAL • COMMERCIAL • CORPORATE  
 James Gaskin  
 108-2003 Lacle Road  
 Kelowna, BC V1X 6T5, Canada  
 250.868.8976

Sheet No. 002  
 Revision Schedule:  
 For DVP July 25, 2017

Notes:

**WALL LEGEND**  
 WALL TO REMAIN  
 WALLS TO BE REMOVED  
 WALLS TO BE ADDED

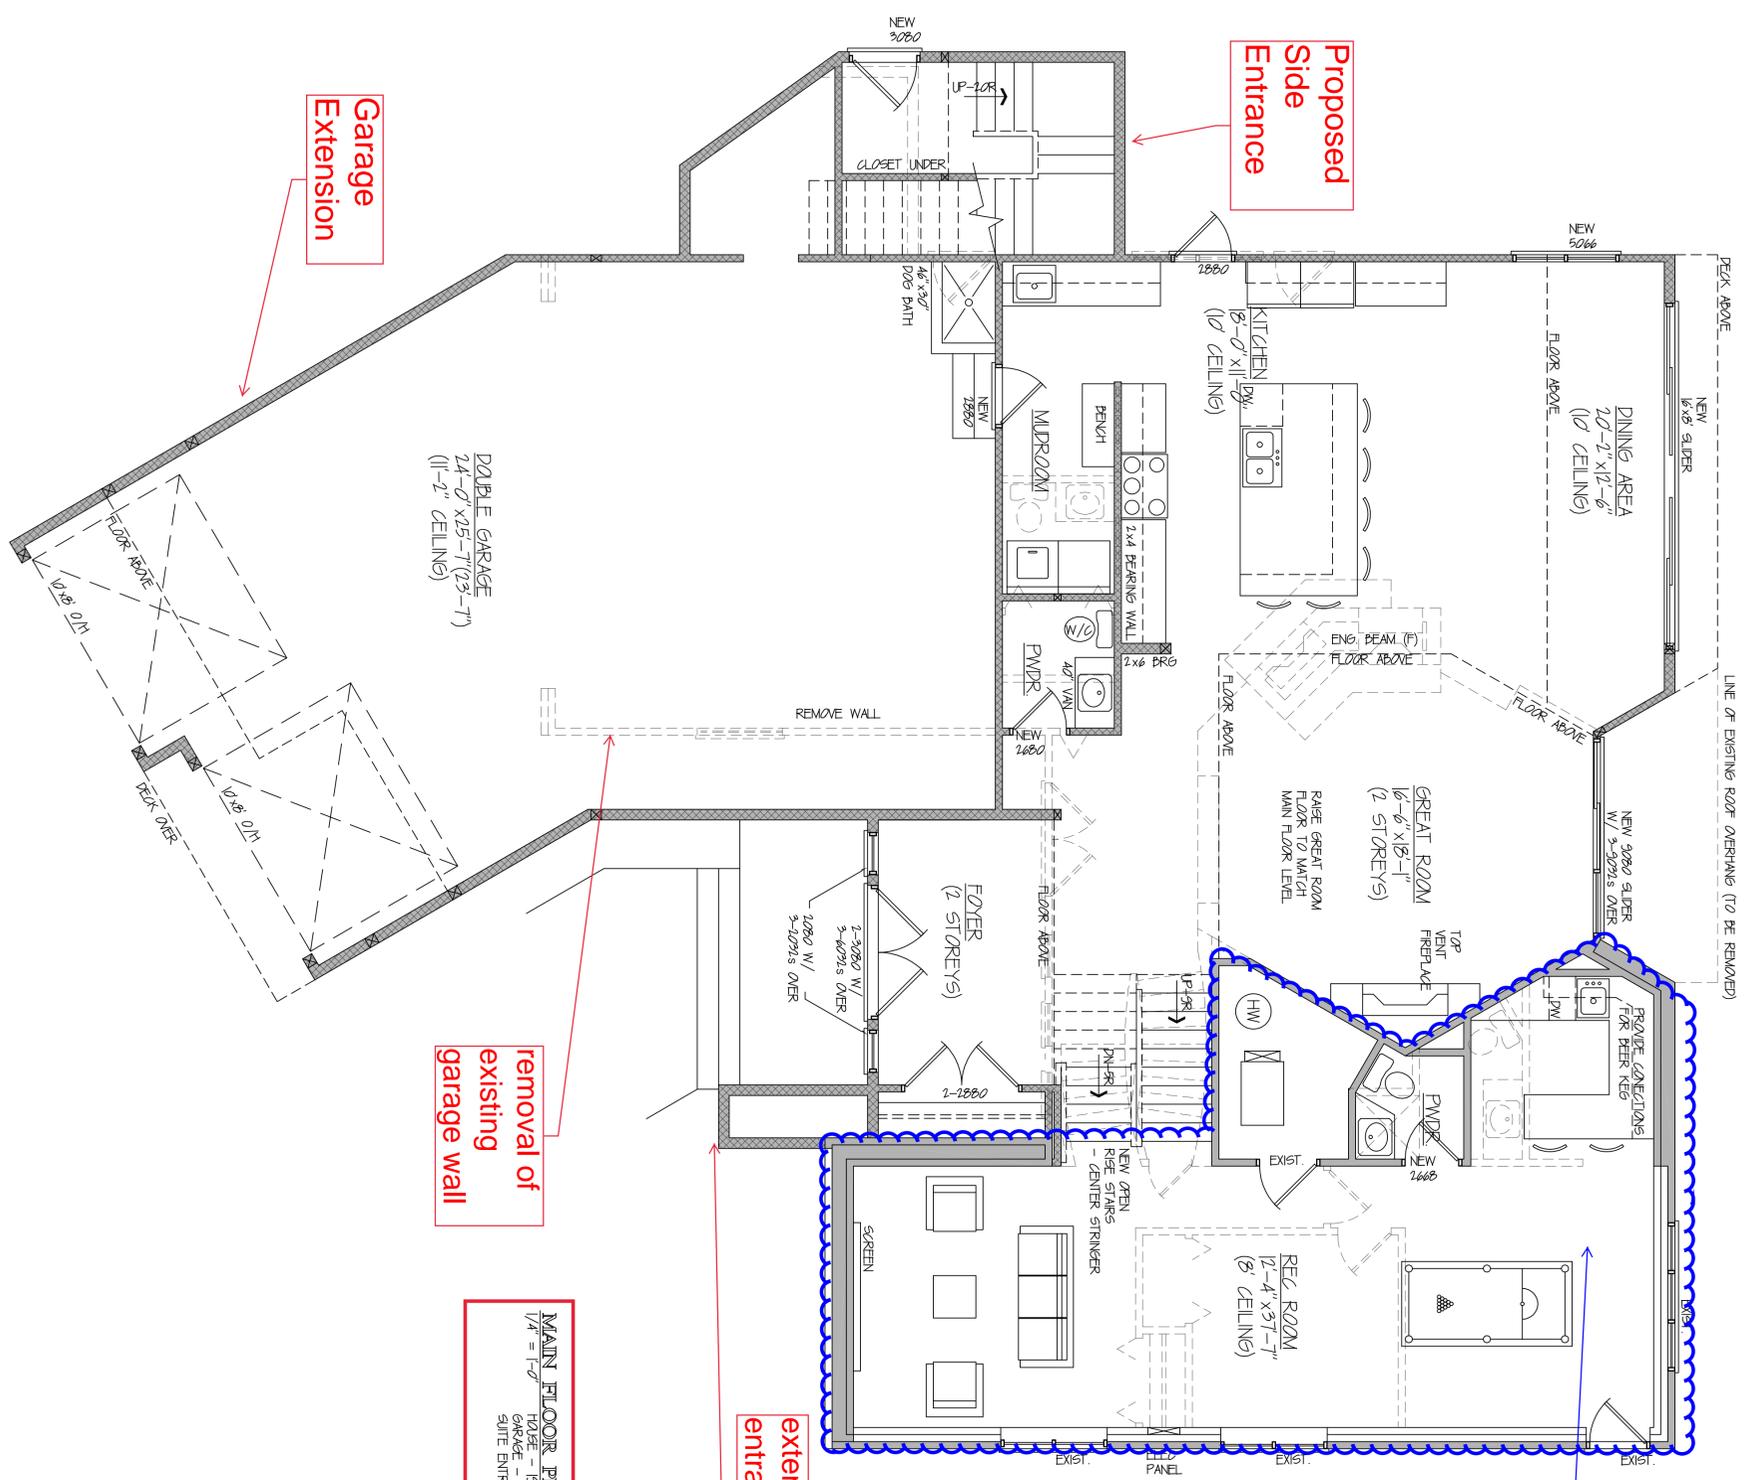

Garage Extension

Proposed Side Entrance

removal of existing garage wall

**MAIN FLOOR PLAN**  
 1/4" = 1'-0"  
 TOTAL - 1942 SF  
 GARAGE - 1089 SF  
 SUITE ENTRY - 142 SF

Sunken Floor Area at 342.33 m elevation

extension of front entrance

