

NOTE:
This set of drawings and the design as shown remain the property of Helliwell + Smith Blue Sky Architecture Inc.. Contractor and all sub-trades shall verify all dimensions on site. Do not scale these drawings. Report any discrepancies to Helliwell + Smith Blue Sky Architecture Inc.

Contractor shall be responsible for all conditions on the job and shall notify this office of any variations of the conditions immediately. All work completed on site to conform to the British Columbia Building Code 2018.

PROJECT

**LAPRAIRIE
RENOVATION**

**1905 Jennens Road (Lot C)
West Kelowna
British Columbia**

SHEET TITLE


Foundation Plan

DRAWN BY ks

SCALE $1/4" = 1'-0"$
(scales on 22"x34")

FIRST ISSUED 2020-01-30

CHECKED BY ks/ bh

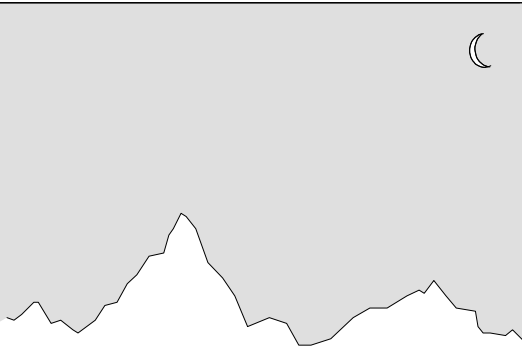

**HELLIWELL + SMITH
BLUE SKY
ARCHITECTURE
INC.**

**4090 BAYRIDGE AVE.
WEST VANCOUVER
BRITISH COLUMBIA
CANADA, V7V 3K1**

PHONE (604) 921-8646
FAX (604) 921-0755

SHEET NO.

A201



NOTE:
This set of drawings and the design as shown remain the property of Helliwell + Smith Blue Sky Architecture Inc.. Contractor and all sub-trades shall verify all dimensions on site. Do not scale these drawings. Report any discrepancies to Helliwell + Smith Blue Sky Architecture Inc.

Contractor shall be responsible for all conditions on the job and shall notify this office of any variations of the conditions immediately. All work completed on site to conform to the British Columbia Building Code 2018.

PROJECT

**LAPRAIRIE
RENOVATION**

**1905 Jennens Road (Lot C)
West Kelowna
British Columbia**

SHEET TITLE

Lower Floor Plan

DRAWN BY ks

SCALE $1/4" = 1'-0"$
(scales on 22"x34")

FIRST ISSUED 2020-01-30

CHECKED BY ks/ bh





**HELLIWELL + SMITH
BLUE SKY
ARCHITECTURE
INC.**

**4090 BAYRIDGE AVE.
WEST VANCOUVER
BRITISH COLUMBIA
CANADA, V7V 3K1**

PHONE (604) 921-8646
FAX (604) 921-0755

SHEET NO.

A202a

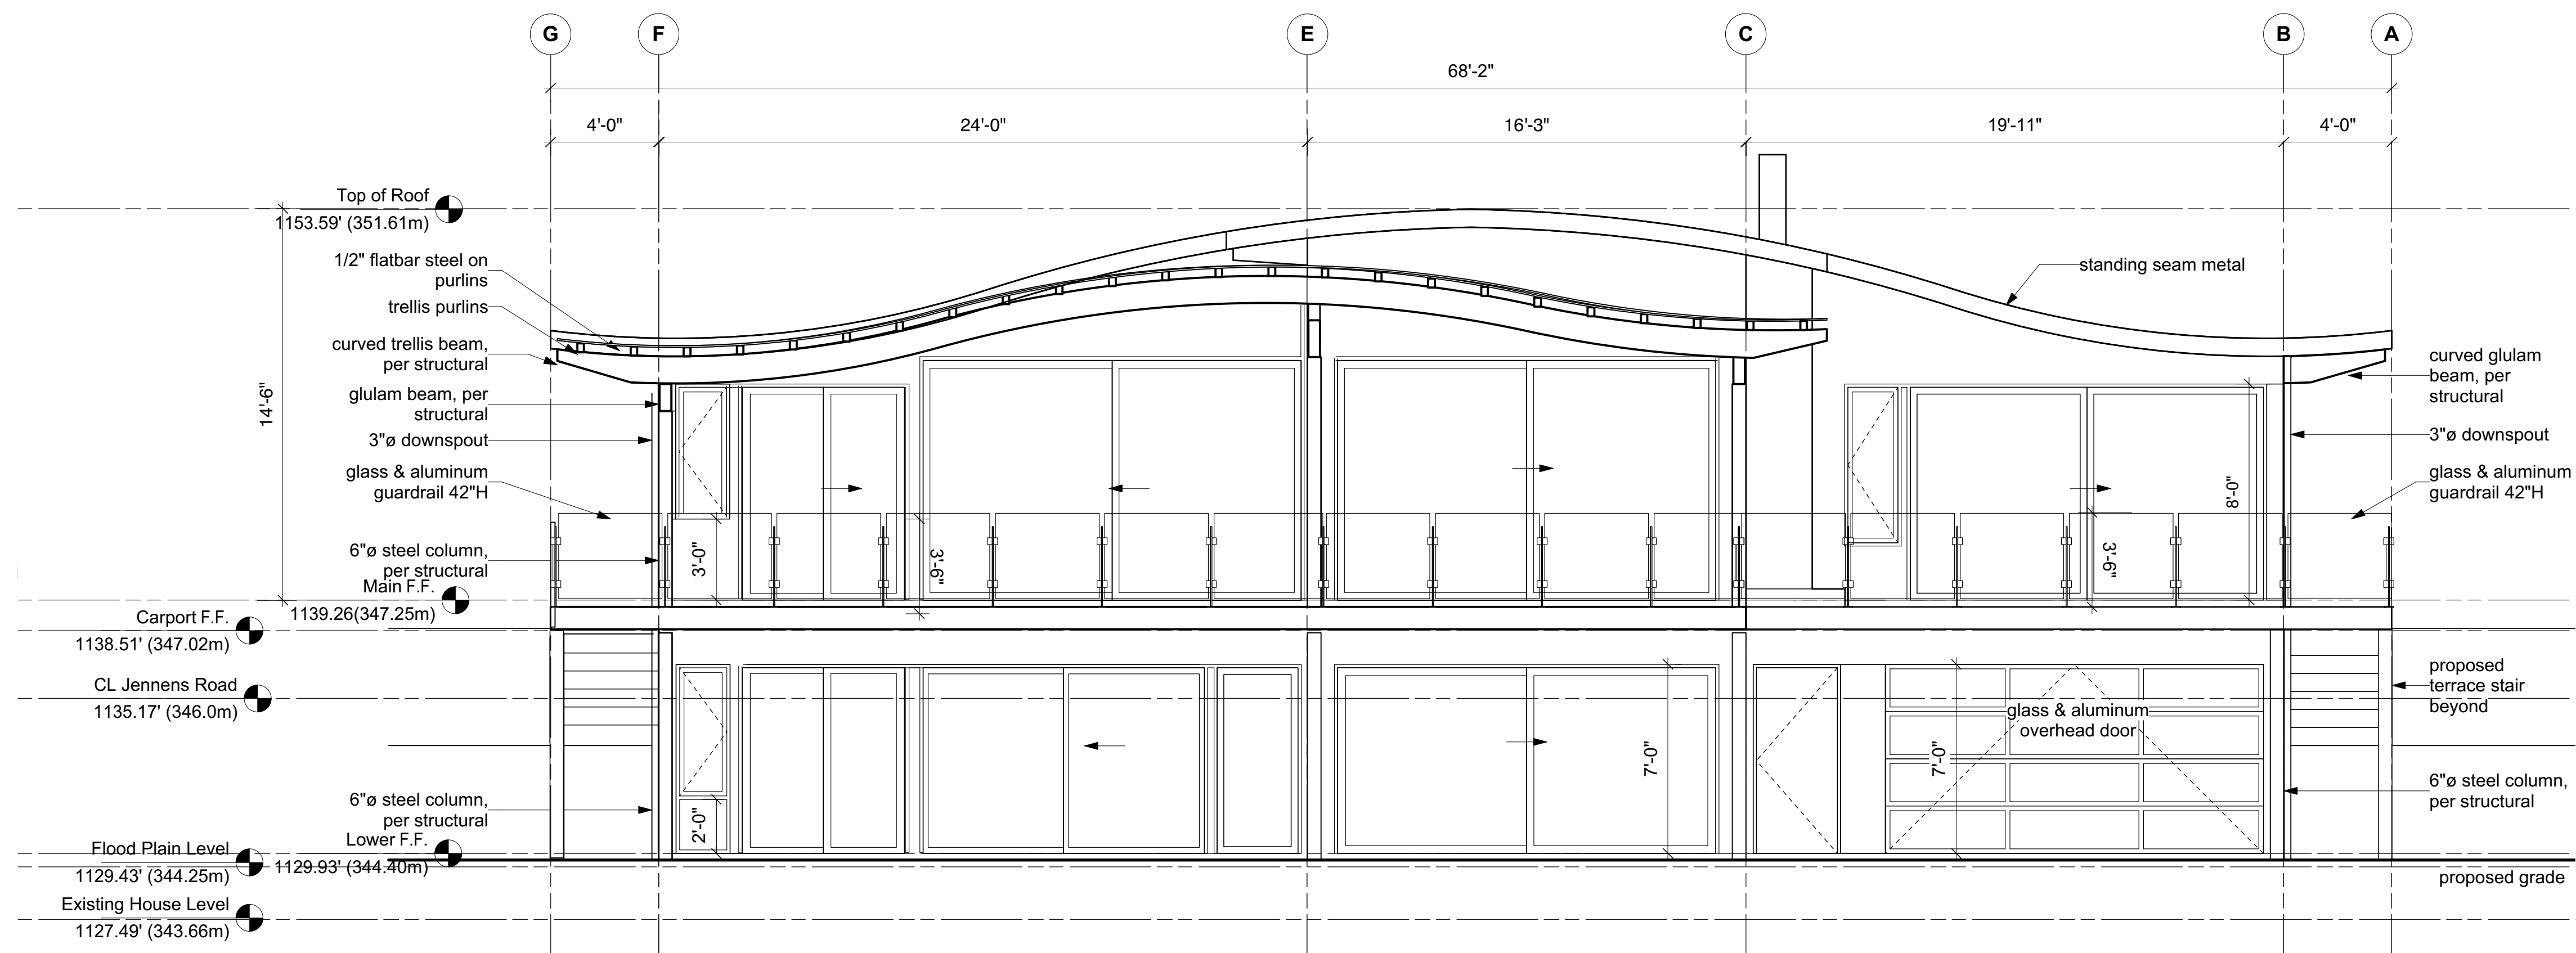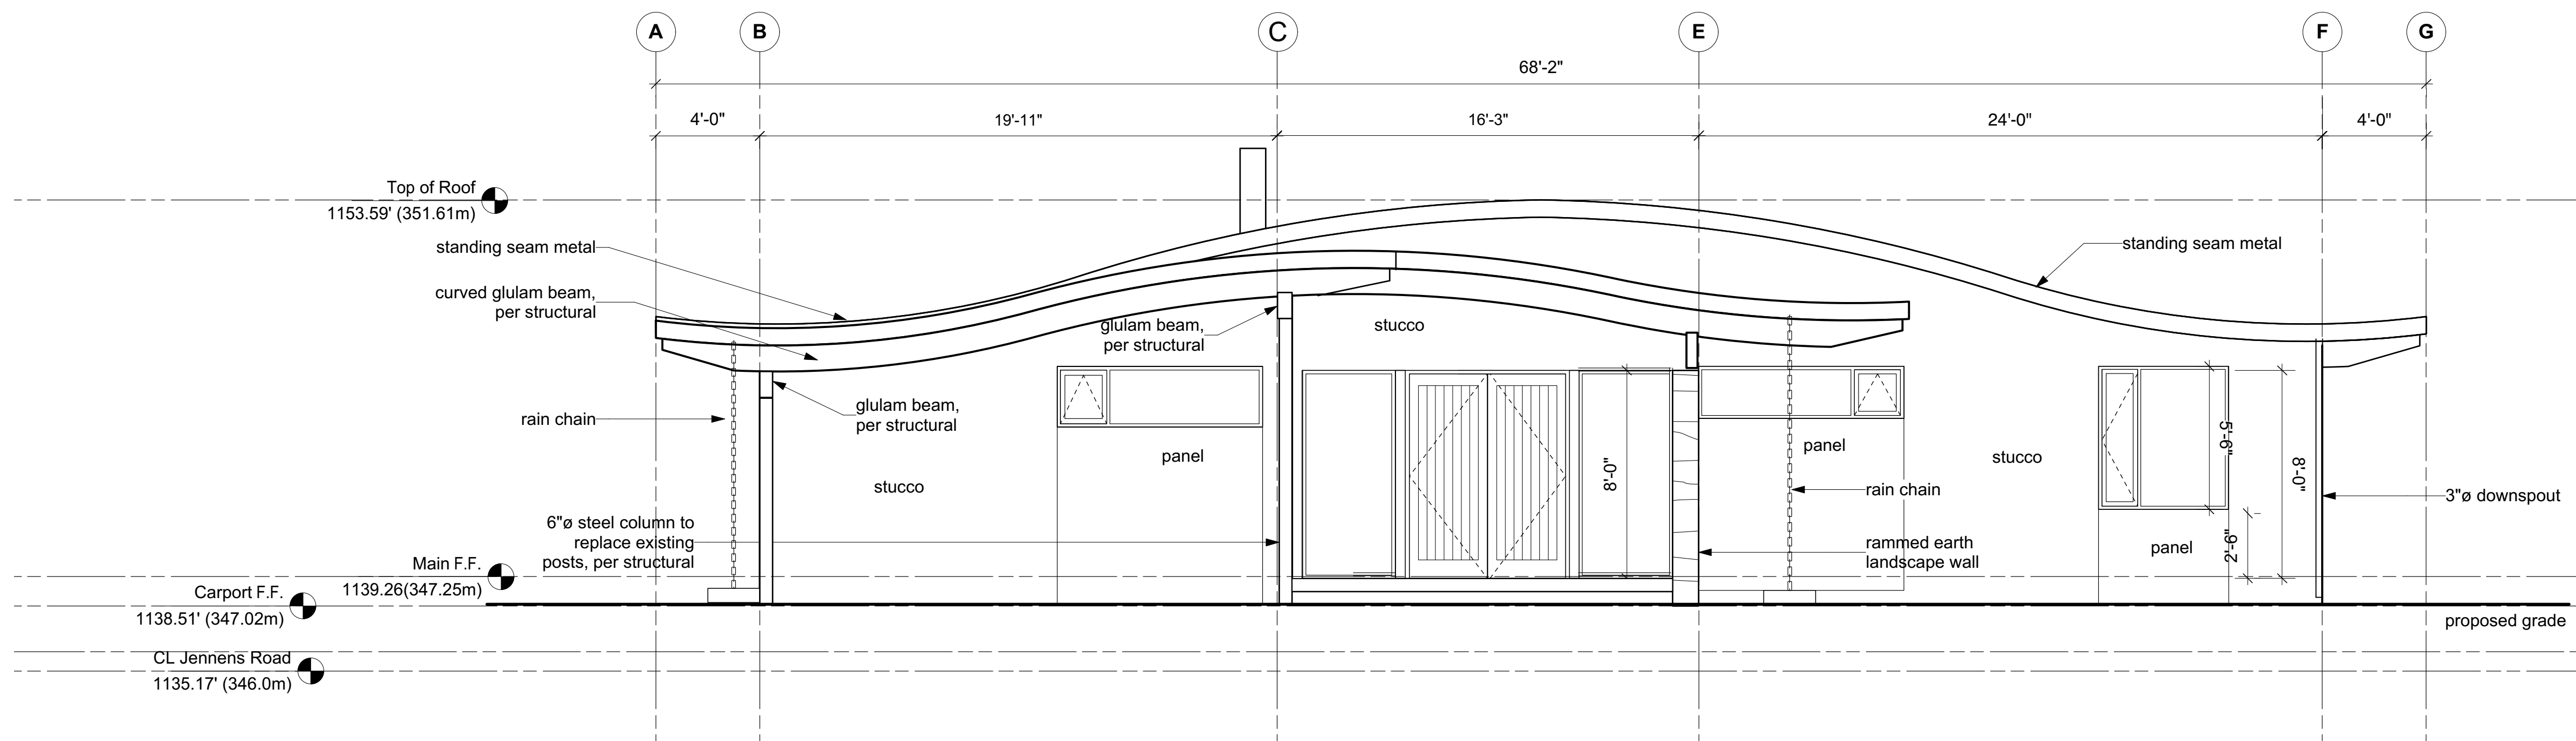[illegible]

NOTE:
This set of drawings and the design as shown remain the property of Helliwell + Smith Blue Sky Architecture Inc.. Contractor and all sub-trades shall verify all dimensions on site. Do not scale these drawings. Report any discrepancies to Helliwell + Smith Blue Sky Architecture Inc.

Contractor shall be responsible for all conditions on the job and shall notify this office of any variations of the conditions immediately. All work completed on site to conform to the British Columbia Building Code 2018.

PROJECT

**LAPRAIRIE
RENOVATION**
1905 Jennens Road (Lot C)
West Kelowna
British Columbia

SHEET TITLE

Elevations


DRAWN BY

ks

SCALE $1/4" = 1'-0"$
(scales on 22"x34")

FIRST ISSUED
2020-01-30

CHECKED BY ks/ bh

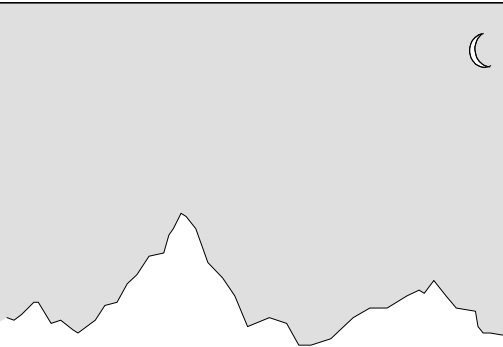


**HELLIWELL + SMITH
BLUE SKY
ARCHITECTURE
INC.**

**4090 BAYRIDGE AVE.
WEST VANCOUVER
BRITISH COLUMBIA
CANADA, V7V 3K1**


PHONE (604) 921-8646
FAX (604) 921-0755

SHEET NO.

A301

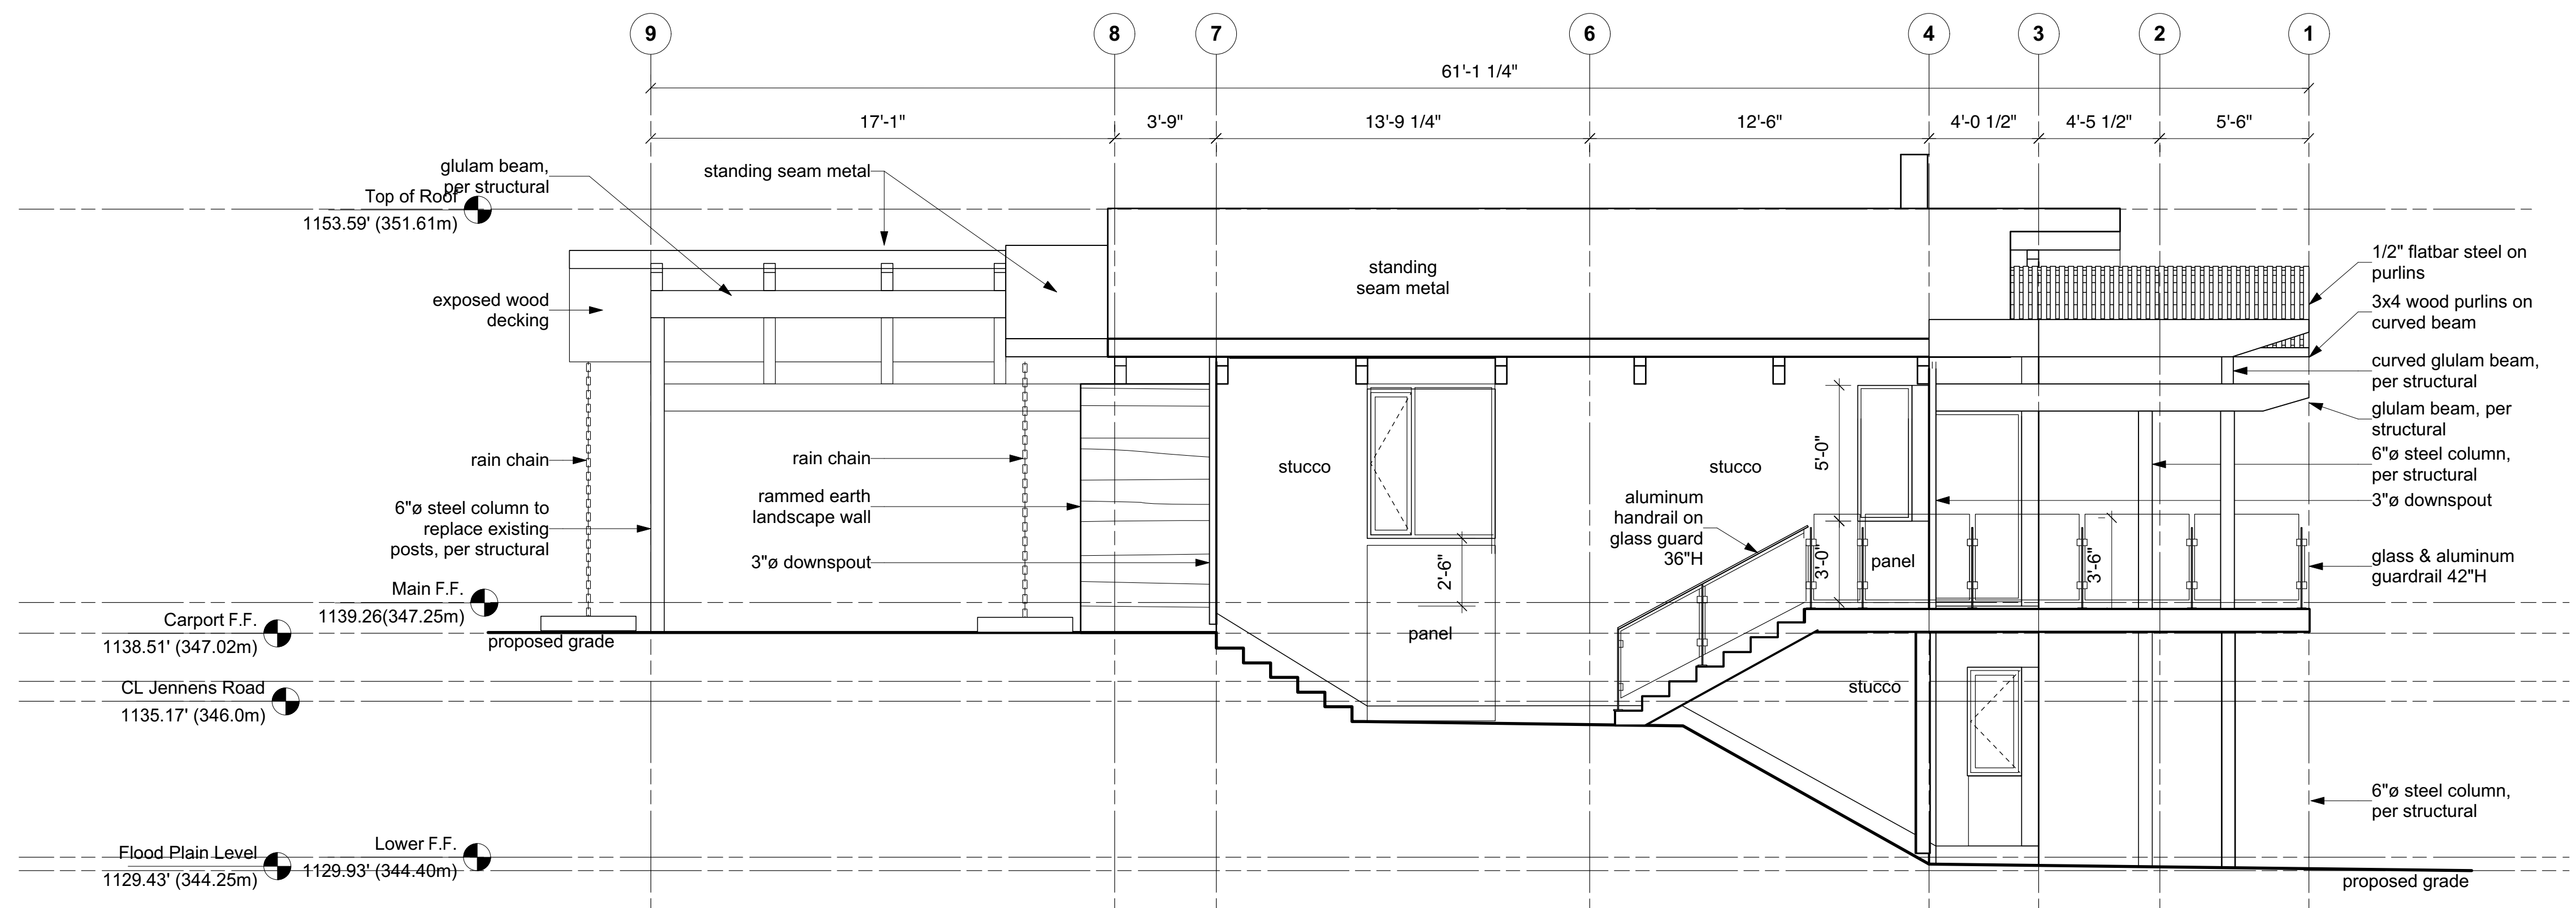

1 West Elevation
Scale: 1/4"=1'-0"

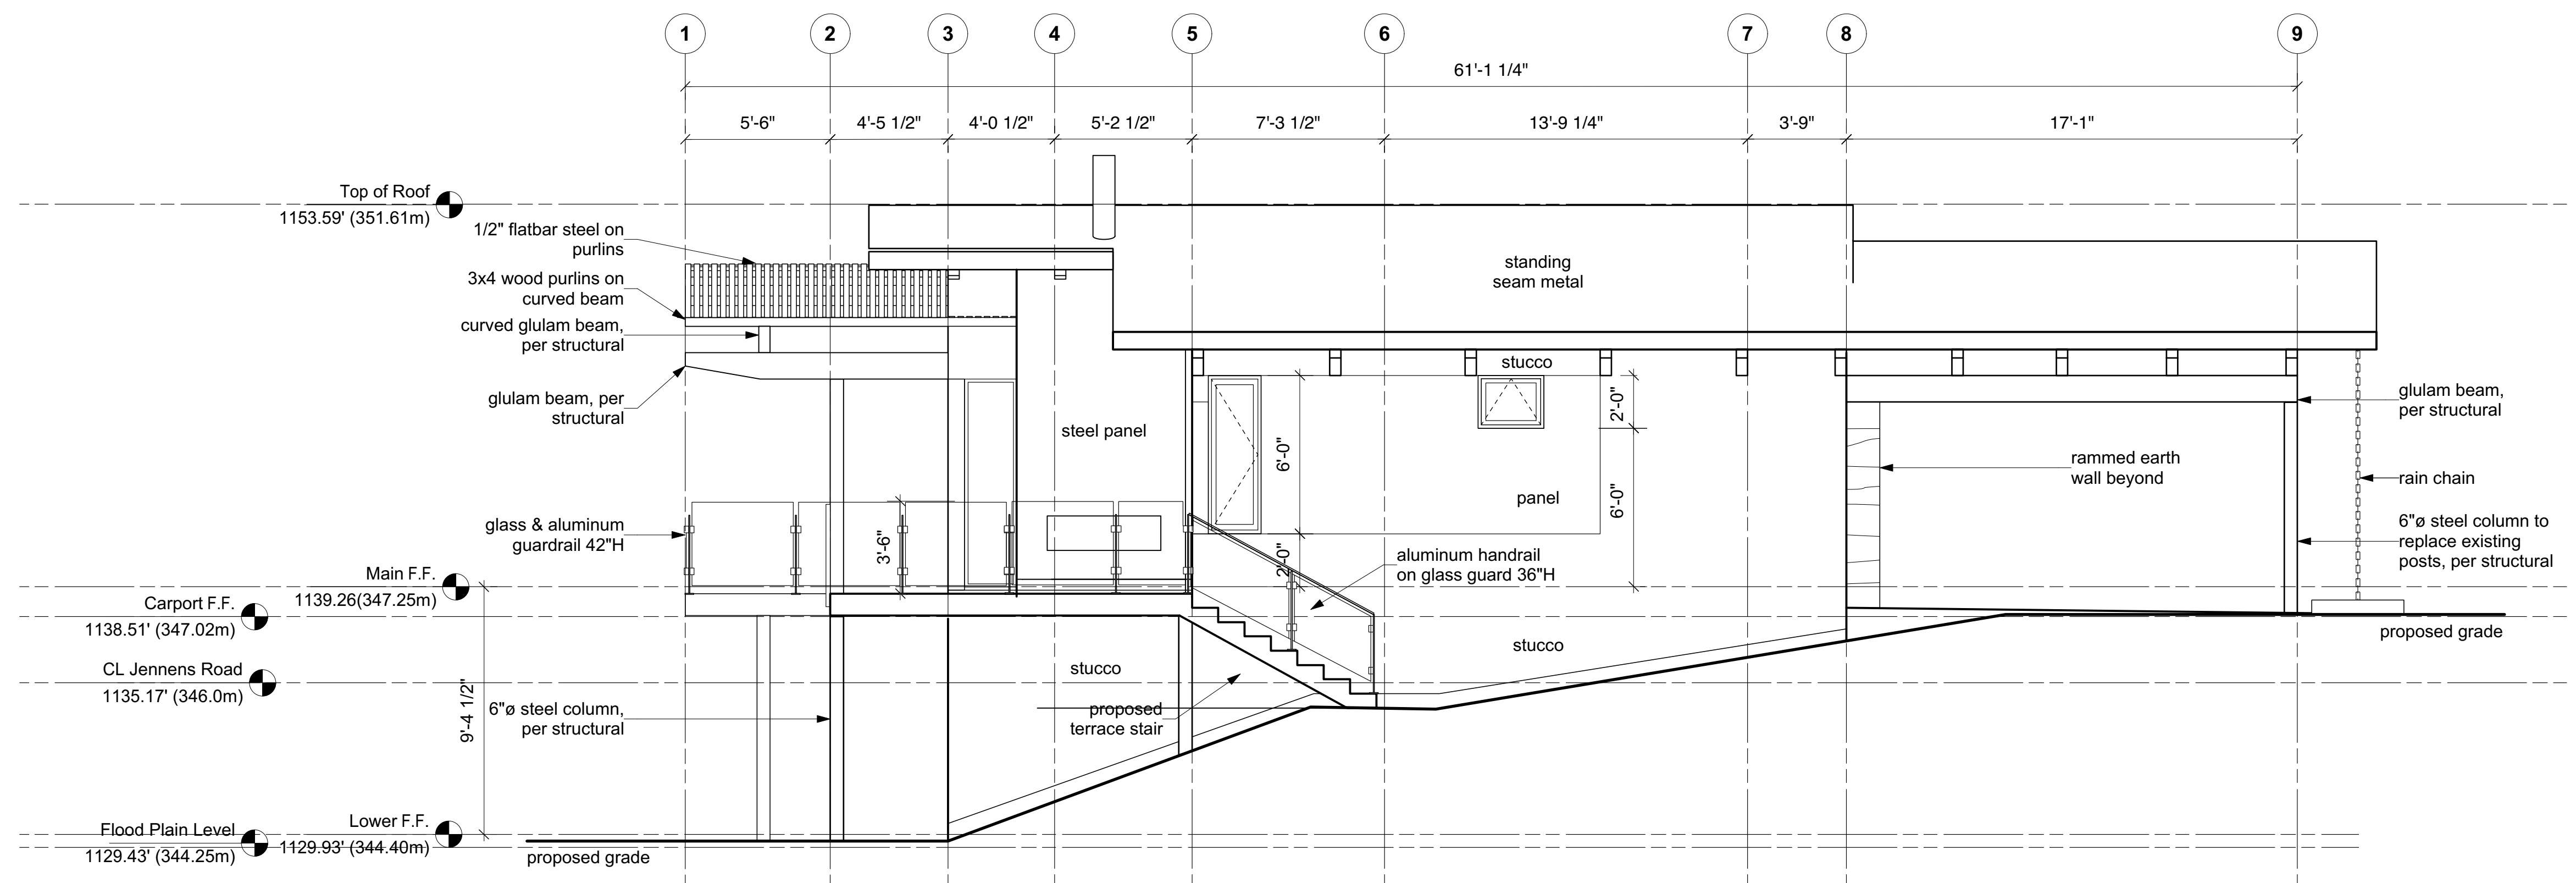

3 East Elevation
Scale: 1/4"=1'-0"

[illegible]

NOTE:
This set of drawings and the design as shown remain the property of Helliwell + Smith Blue Sky Architecture Inc.. Contractor and all sub-trades shall verify all dimensions on site. Do not scale these drawings. Report any discrepancies to Helliwell + Smith Blue Sky Architecture Inc.

Contractor shall be responsible for all conditions on the job and shall notify this office of any variations of the conditions immediately. All work completed on site to conform to the British Columbia Building Code 2018.

PROJECT

**LAPRAIRIE
RENOVATION**
1905 Jennens Road (Lot C)
West Kelowna
British Columbia

SHEET TITLE

Elevations


DRAWN BY

ks

SCALE $1/4" = 1'-0"$
(scales on 22"x34")

FIRST ISSUED	2020-01-30
--------------	------------

CHECKED BY ks/ bh

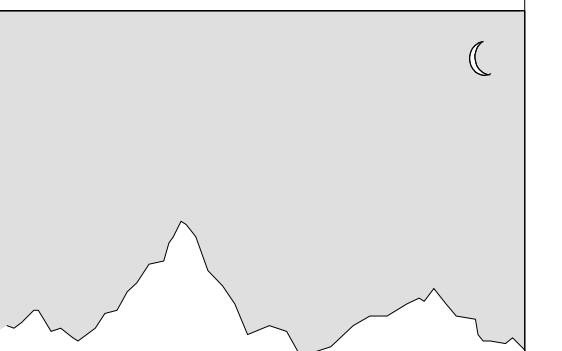



**HELLIWELL + SMITH
BLUE SKY
ARCHITECTURE
INC.**

**4090 BAYRIDGE AVE.
WEST VANCOUVER
BRITISH COLUMBIA
CANADA, V7V 3K1**

PHONE (604) 921-8646
FAX (604) 921-0755

SHEET NO.

A302

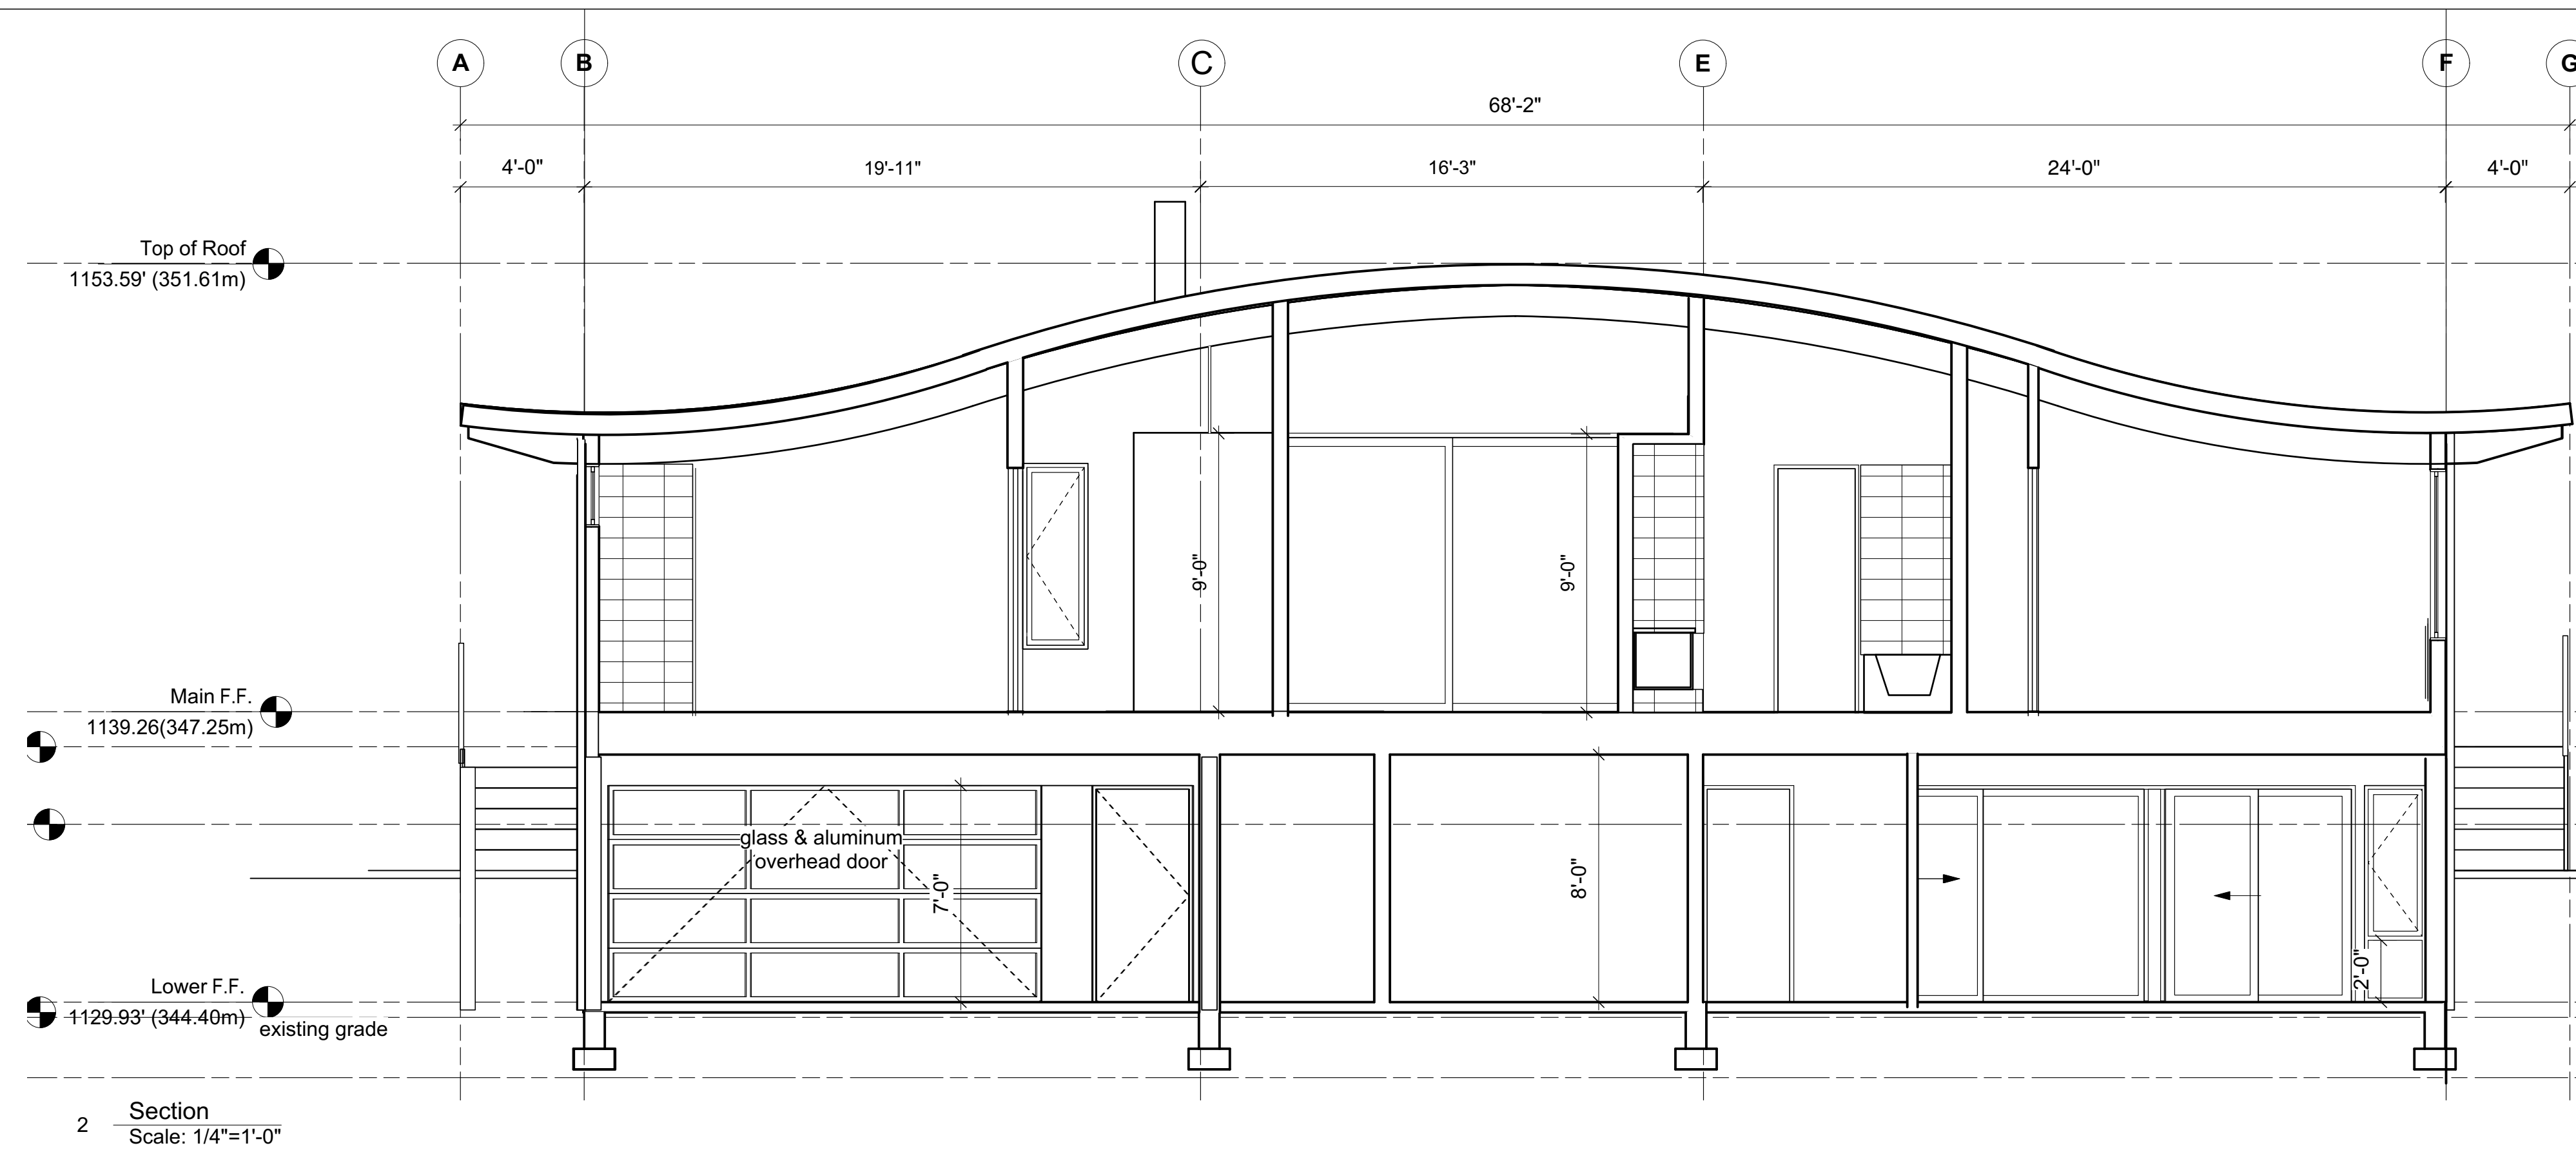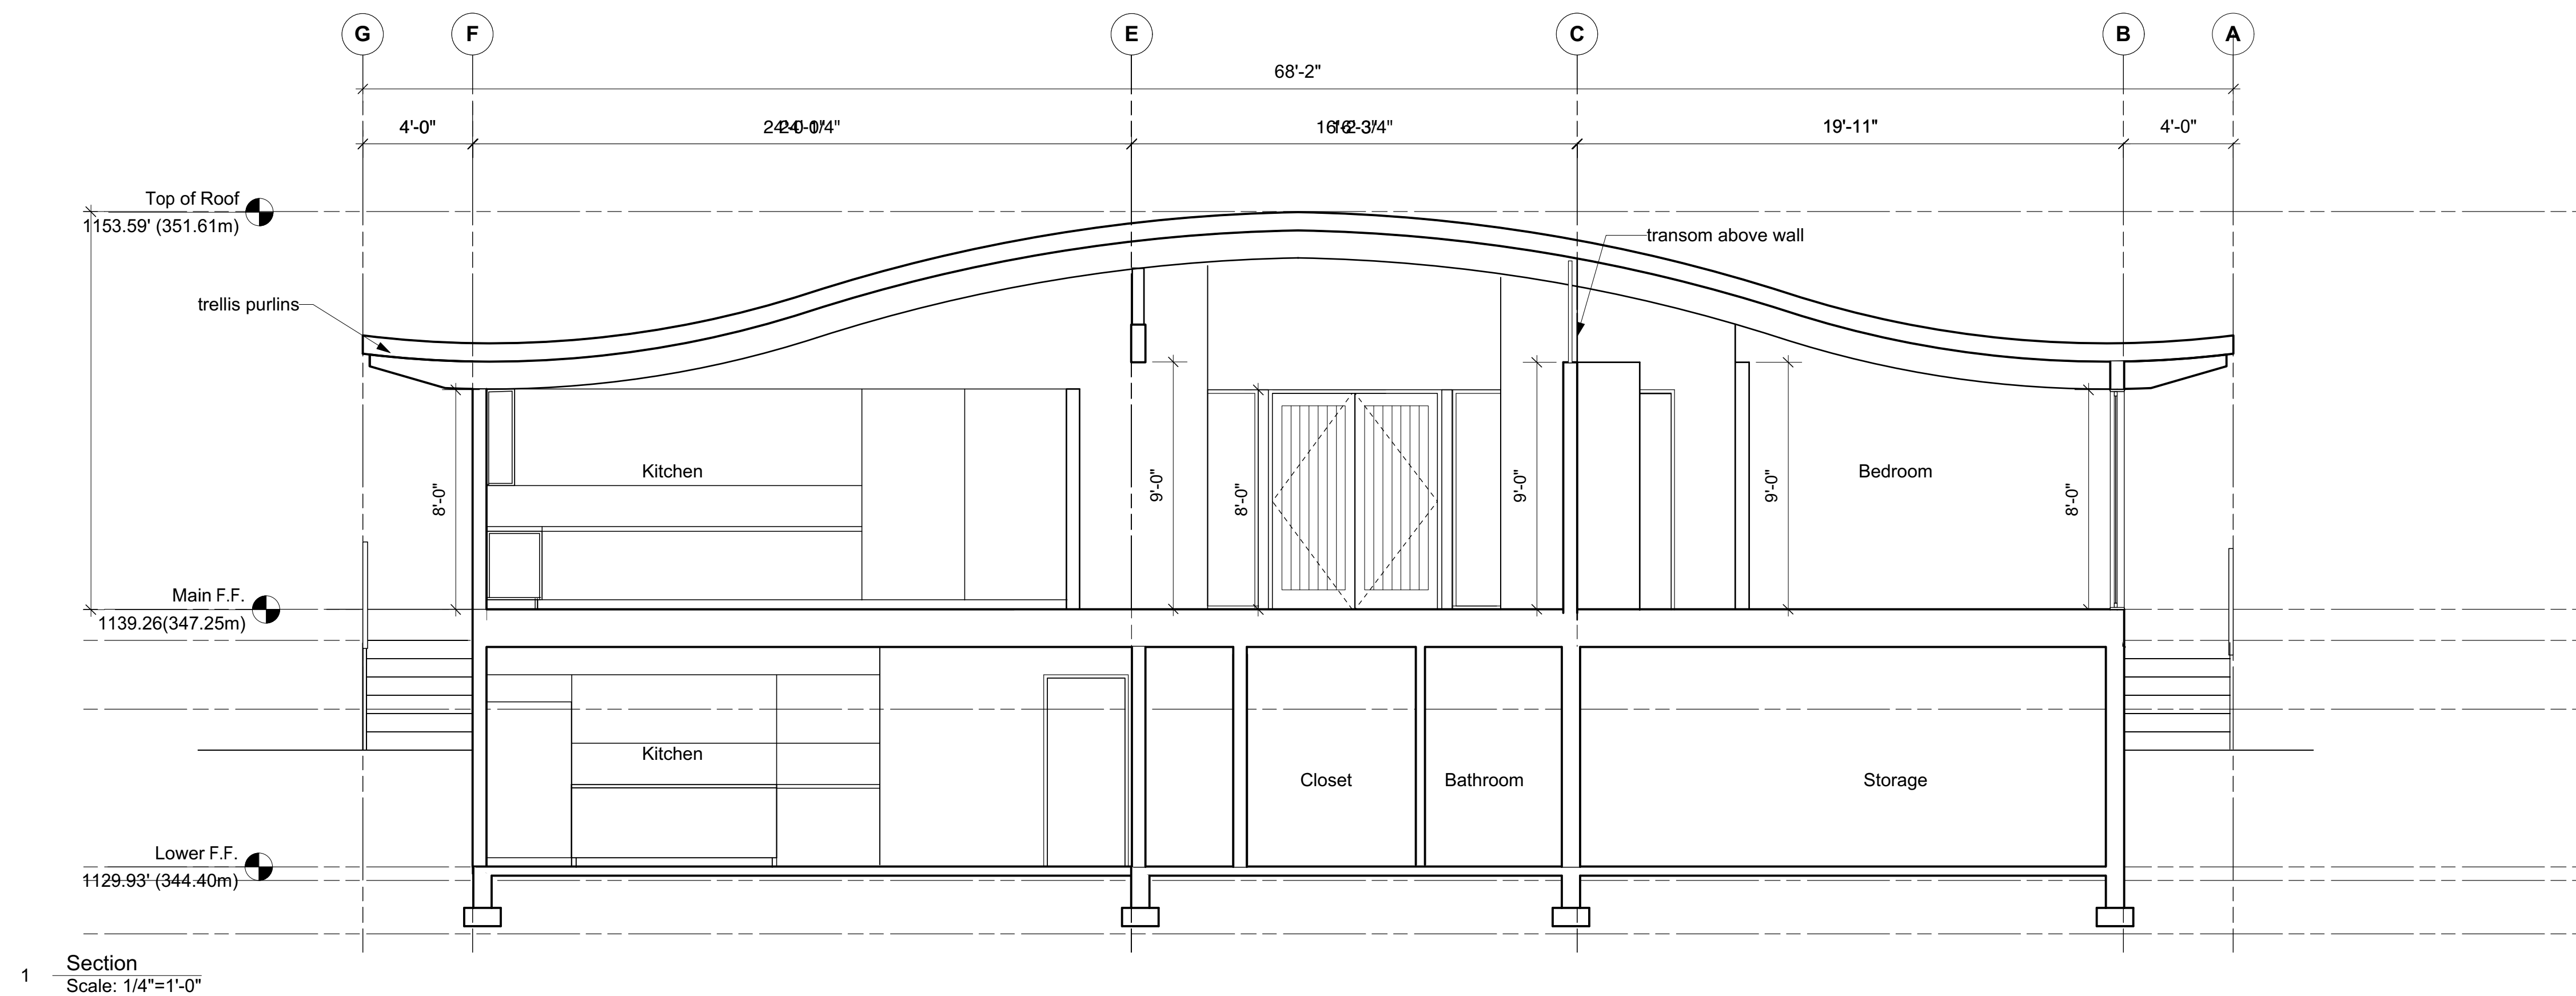[illegible]

NOTE:
This set of drawings and the design as shown remain the property of Helliwell + Smith Blue Sky Architecture Inc.. Contractor and all sub-trades shall verify all dimensions on site. Do not scale these drawings. Report any discrepancies to Helliwell + Smith Blue Sky Architecture Inc.

Contractor shall be responsible for all conditions on the job and shall notify this office of any variations of the conditions immediately. All work completed on site to conform to the British Columbia Building Code 2018.

PROJECT

**LAPRAIRIE
RENOVATION**

**1905 Jennens Road (Lot C)
West Kelowna
British Columbia**

SHEET TITLE

Sections

DRAWN BY


ks

SCALE $1/4" = 1'-0"$
(scales on 22"x34")

FIRST ISSUED	2020-02-03
--------------	------------

CHECKED BY

ks/ bh

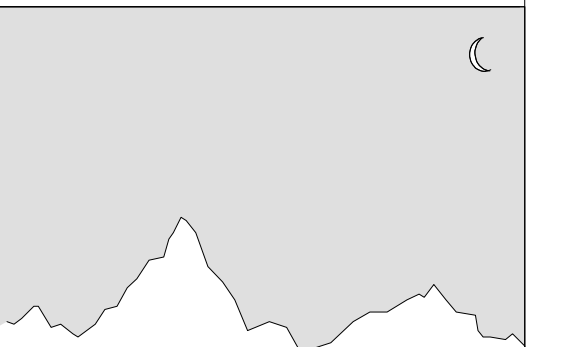

**HELLIWELL + SMITH
BLUE SKY
ARCHITECTURE
INC.**

**4090 BAYRIDGE AVE.
WEST VANCOUVER
BRITISH COLUMBIA
CANADA, V7V 3K1**

PHONE (604) 921-8646
FAX (604) 921-0755

SHEET NO.

A402