



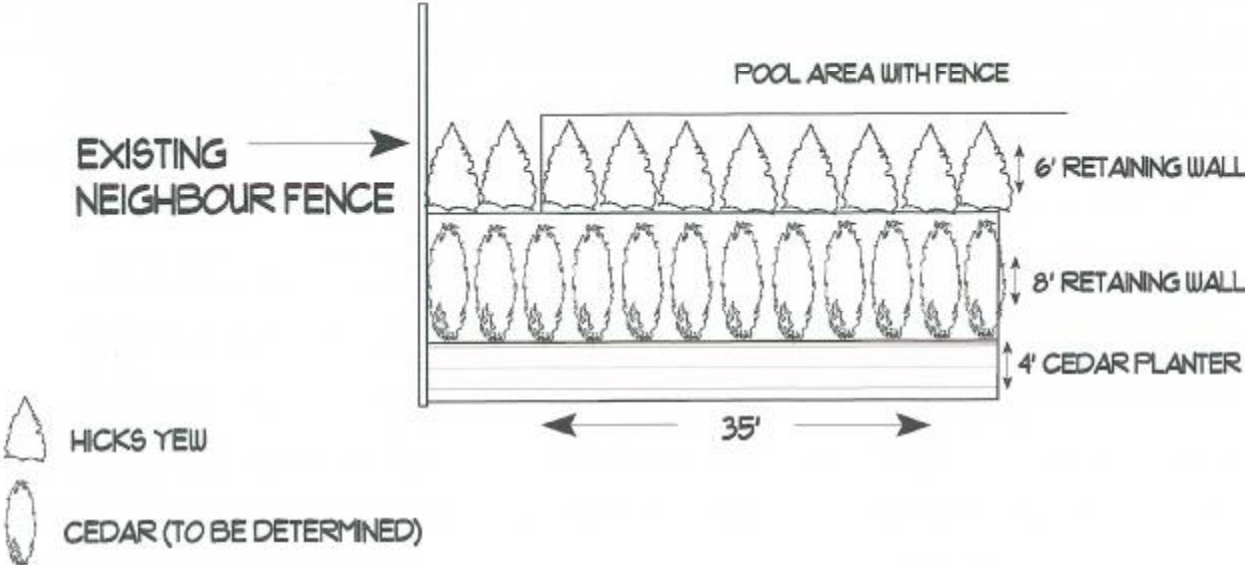

KLEVERING RESIDENCE  
BACK RETAINING WALL  
LANDSCAPE CONCEPTUAL

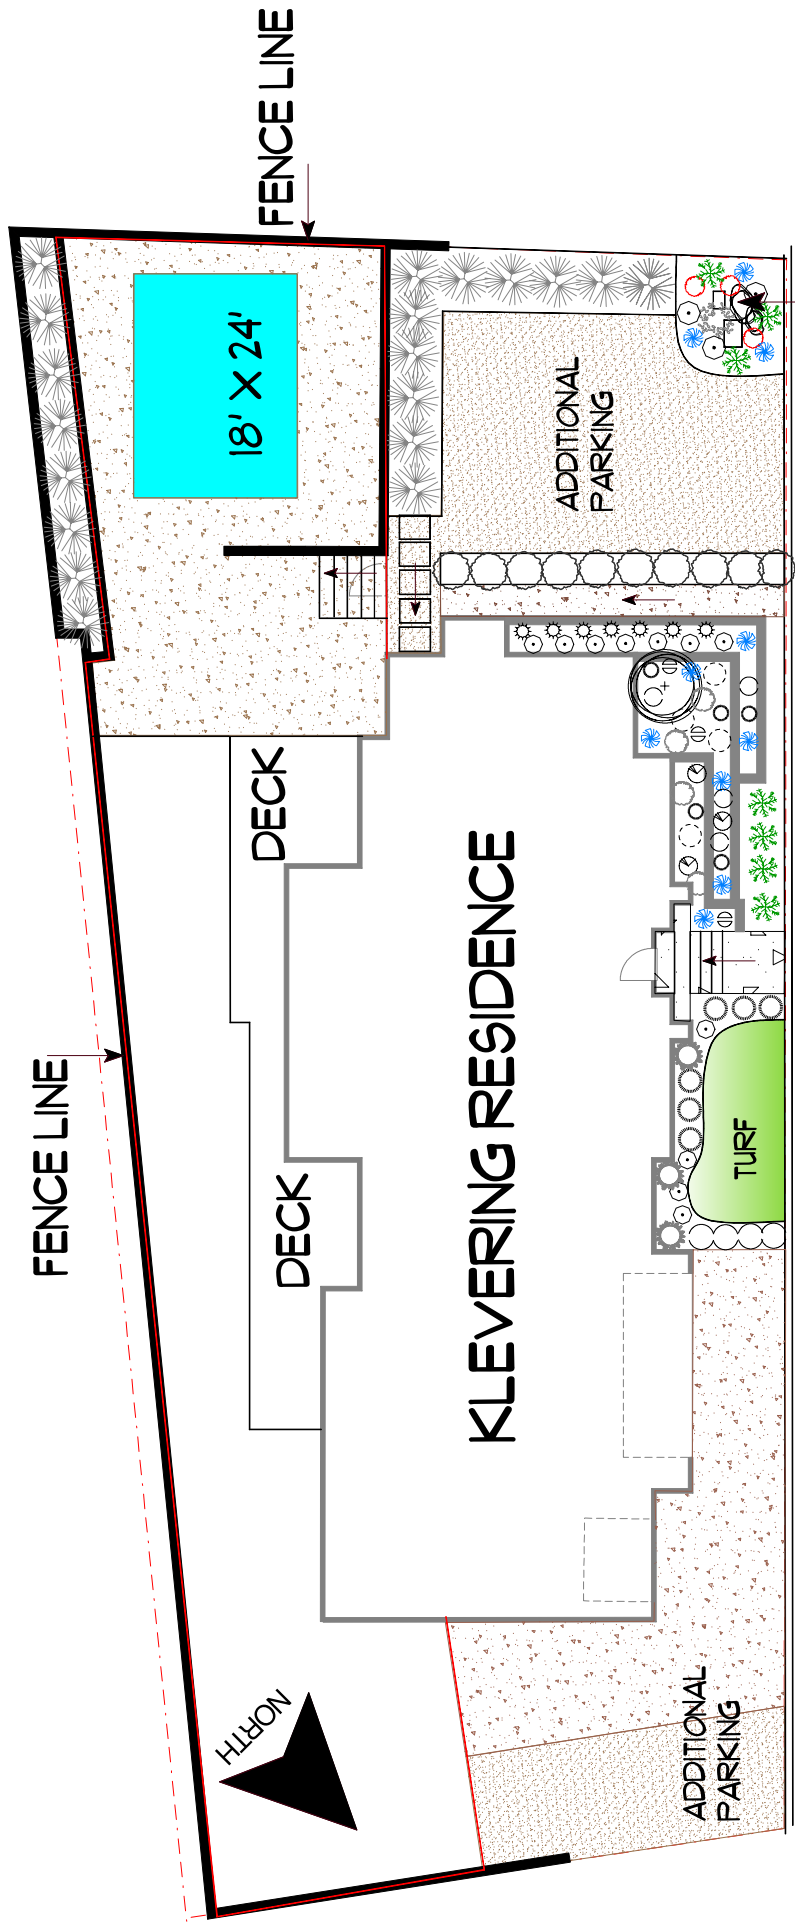

Revision #: 00	Scale:	Landscape Plan: 01	Landscape Design by: Carol Rutherford
Date: 2019-06-12	1/8" = 1'	Klevering Back Retaining Wall	UrbanAccent



LEGEND		QTY	BOTANICAL NAME	SIZE	WIDTH
FLOWER PERENNIAL				EACH	EACH
10 DATTILY STELLA D'ORO		3	HEVEROCALLIS STELLA D'ORO	2' (60 CM)	
10 LAVENDER HICOTE		10	LAVANDULA ANGUSTIFOLIA 'HICOTE'	2' (60 CM)	
SHRUB DECIDUOUS					
10 BARBERRY CHERRY BOMB		3	BERBERIS THUNBERGII 'CHERRY BOMB'	2 GAL	4'
10 BARBERRY CONCORDE		6	BERBERIS THUNBERGII 'CONCORDE'	2 GAL	10"
10 BARBERRY GOLDEN		14	BERBERIS THUNBERGII 'AUREA NANA'	2 GAL	3'
10 CHERRY BOMB BARBERRY		4	BERBERIS THUNBERGII 'MONOMY'	2 GAL	3'
10 GREEN GEM BOXWOOD		10	BUXUS X 'GREEN GEM'	2 GAL	24"
10 GREEN VELVET BOXWOOD		4	BUXUS X 'GREEN VELVET'	2 GAL	4'
10 KINKINICK		7	ARCTOSTAPHYLOS UVA-URSI 'MAGSAC'	1 GAL	
10 NINEBARK TINY WINE		4	PHOTOCARPUS OPULIFOLIUS 'TINY WINE'	3 GAL	4' (12 M)
10 ROSE OF SHARON		1	HIBISCUS SYRIACUS 'ROSE OF SHARON'	5 GAL	5'
10 SPIREA LIMEYOUNG		4	SPIRAEA BUNALDA 'LIME YOUNG'	2 GAL	4' (12 M)
10 SPIREA NEON FLASH		3	SPIRAEA JAPONICA 'NEON FLASH'	2 GAL	3' (90 CM)
10 WINTERGREEN EVERALD GAITY		5	ELONTIUS FORTUNEI 'EMERALD GAITY'	2 GAL	4'
SHRUB EVERGREEN CONIFER					
10 YELU HICKSI		20	TAXUS 'HICKSI'	5 GAL	2' (60 CM)
TREE DECIDUOUS					
10 IVORY SILK JAPANESE TREE LILAC		1	STRONGA RETICULATA 'IVORY SILK'	10 GAL	16'
TREE EVERGREEN					
10 WEST SPRUCE		2	PECEA ABIES NIDIFORMIS 'WEST SPRUCE'	3 GAL	6'
10 WICHTA BLUE JUNIPER		3	JUNIPERUS SCOTIOLORUM 'WICHTA BLUE JUNIPER'	5 GAL	5'

DECORATIVE BOULDER  
W/HOUSE NUMBER

#### SPECIFICATIONS:

1. ALL PLANT TO BE DROUGHT TOLERANT AND DEER RESISTANT.
2. ALL PLANTINGS TO BE WATERED BY A FULLY AUTOMATED DRIP SYSTEM.
3. ALL PLANT MATERIAL AND PLANTING PROCEDURES TO MEET BCLNA STANDARDS AND SPECIFICATIONS.
4. LANDSCAPE FABRIC AND ORGANIC MULCH TO BE APPLIED TO FRONT AND RIGHT SIDE OF PROPERTY.
5. TURF TO BE DROUGHT TOLERANT VARIETY.
6. ALL TURF TO BE WATERED BY A FULLY AUTOMATED IRRIGATION SYSTEM AS PER CITY OF KEOUINA GUIDELINES.
7. ALL RETAINING WALLS, CONCRETE PATHWAYS ON PROPERTY ARE EXISTING.
8. ADDITIONAL PARKING AREA TO BE COMPACTED CRUSH.
9. FENCE AND SECURED GATES ARE EXISTING.
10. DECORATIVE BOULDERS/HOUSE NUMBER TO BE SITED AS SHOWN ON DESIGN.
- II. SCALE DRAWING IS 1/20" = 1' DRAWING TO BE ADAPTED TO A 8.5" X 11" HARD COPY.

**urban  
accent**

Revision #: 01

Date: 2019-07-22

Scale:

1" = 20'

Landscape Plan: 01

Klevering Landscape Design

Landscape Design by: Carol Rutherford

UrbanAccent