


STANDARD DETAIL DRAWINGS

NOT TO SCALE

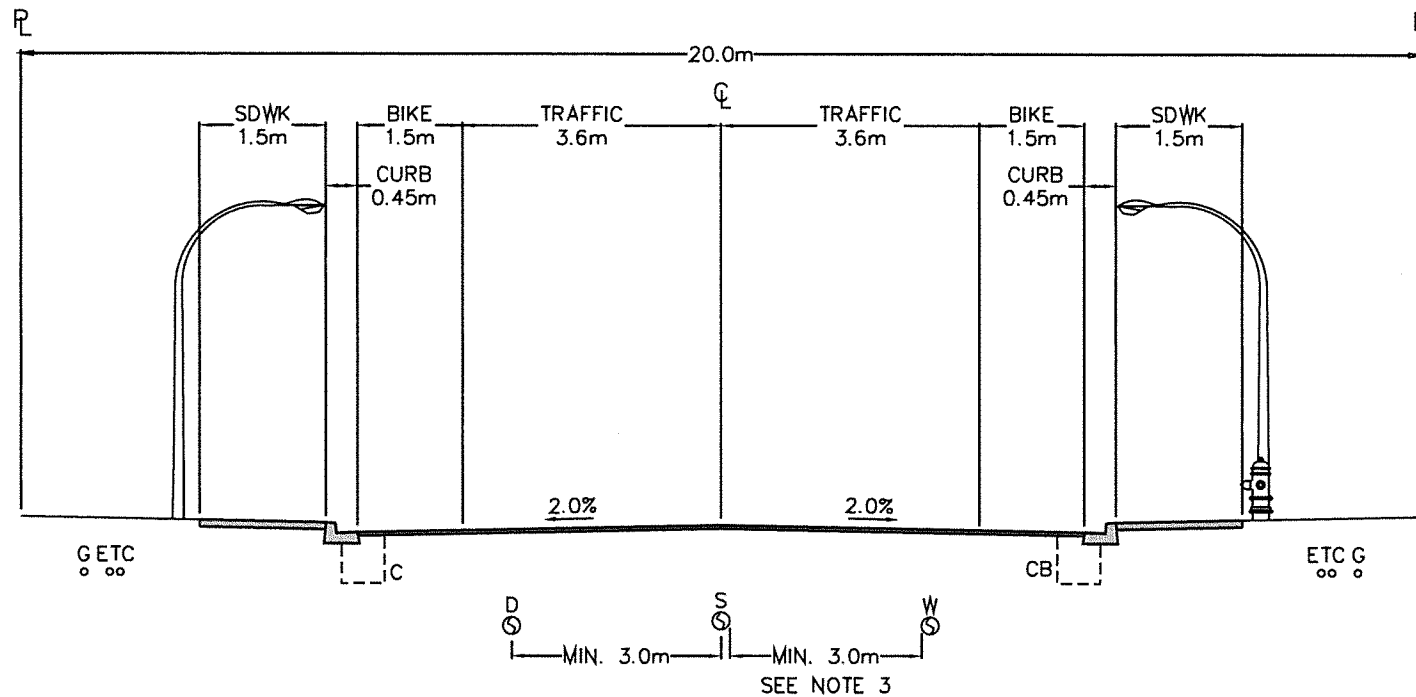

NOTES:

- 1) FINAL LOCATIONS OF UTILITIES AND SIDEWALKS MAY VARY, SUBJECT TO APPROVAL BY THE GENERAL MANAGER.
- 2) FOR FURTHER DETAILS ON UTILITY LOCATIONS SEE DWG 100.
- 3) MINIMUM SEPARATION MEASURED TO OUTSIDE OF PIPES.

LEGEND

W - WATERMAIN
S - SANITARY SEWER
D - STORM SEWER
G - GAS
E - ELECTRICAL
T - TELEPHONE
C - CABLEVISION

MIN. COVER (m)

	1.5
	1.2
	1.2
	0.6
PRIMARY	0.9 SECONDARY 0.6
	0.75
	0.75



URBAN COLLECTOR ROAD - 20.0m ROW

Drawing Number

203