


PLAN  
HORIZON DRIVE

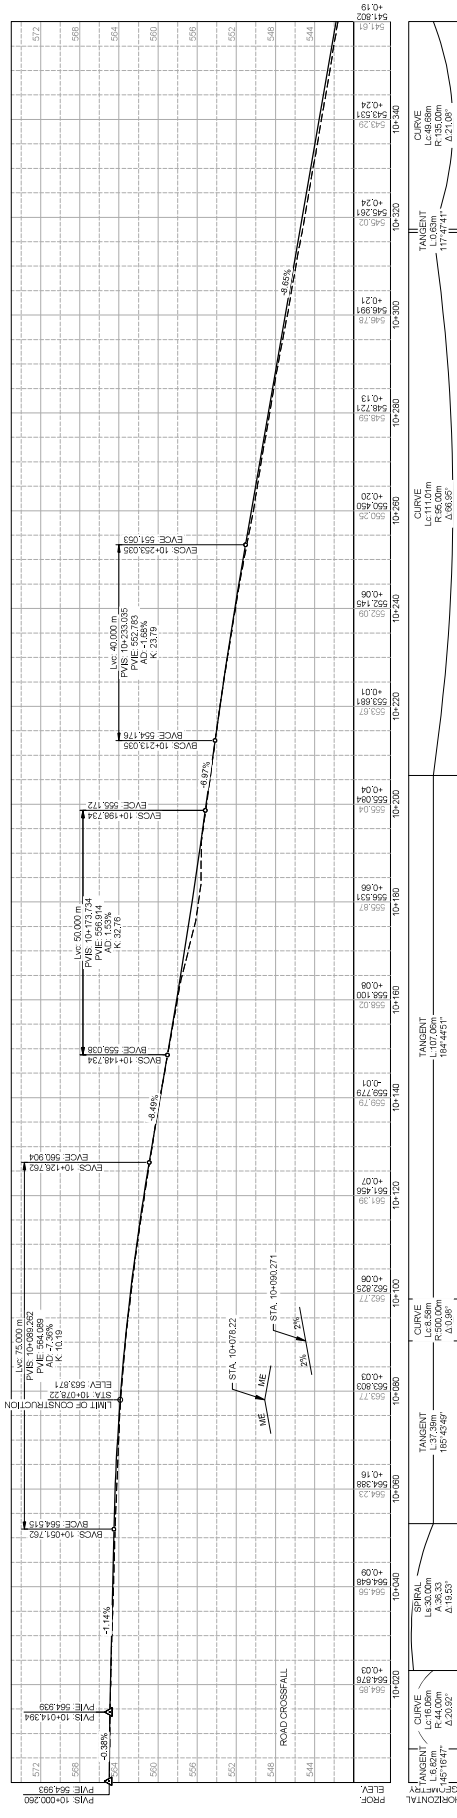

PROFILE  
HORIZON DRIVE

**PERMIT TO PRACTICE**  
ASSOCIATED ENGINEERING (B.C.) LTD.  
Engineers & Geoscientists BC  
Permit Number: 1000163

**WEST MANAGED COMPANIES**  
Firm member

**CITY OF WEST KELOWNA**

**HORIZON DRIVE & WESTBANK CENTRE  
ACTIVE TRANSPORTATION  
CORRIDOR**  
20222405-00

SCALE: H: 1:500 V: 1:250

REV. DATE DESIGN DRAWN DRAWN BY

0 20220408 M. OWEN S. TABELL

REVISION DESCRIPTION

0 2405-00-C-101


CML  
HORIZON DRIVE  
PLAN & PROFILE

2405-00-C-101









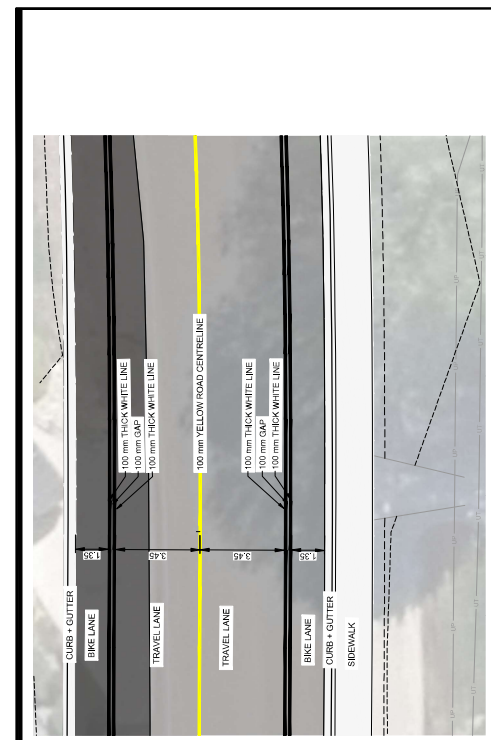

DETAIL  
LINE PAINTING 1:100

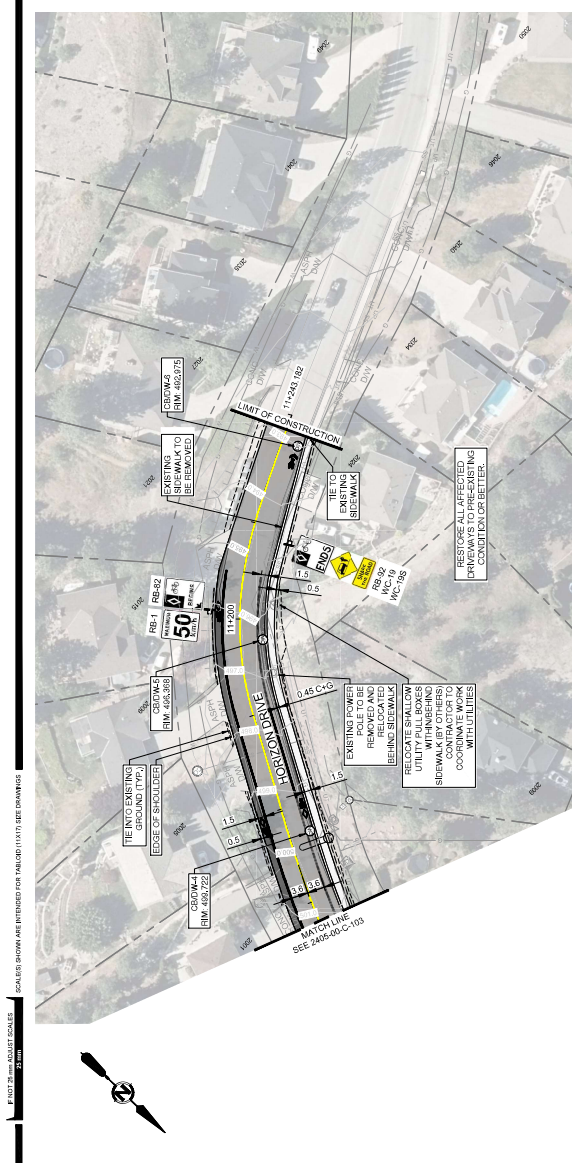


PLAN  
HORIZON DRIVE 1:500

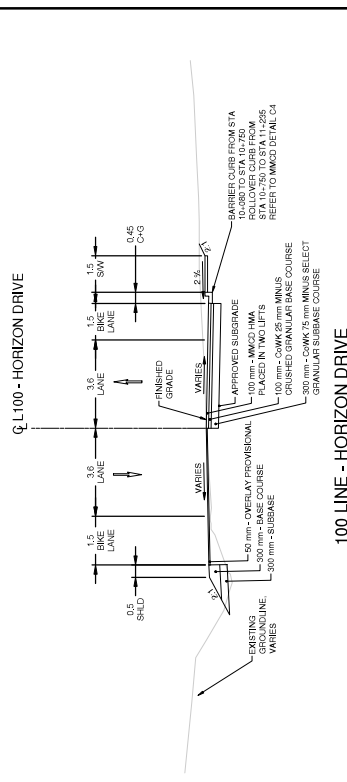

100 LINE - HORIZON DRIVE  
STA. 10+080 TO 11+235  
SIZE: FULL DEPTH STRUCTURE AREA VARIES.

TYPICAL SECTION  
HORIZON DRIVE 1:100

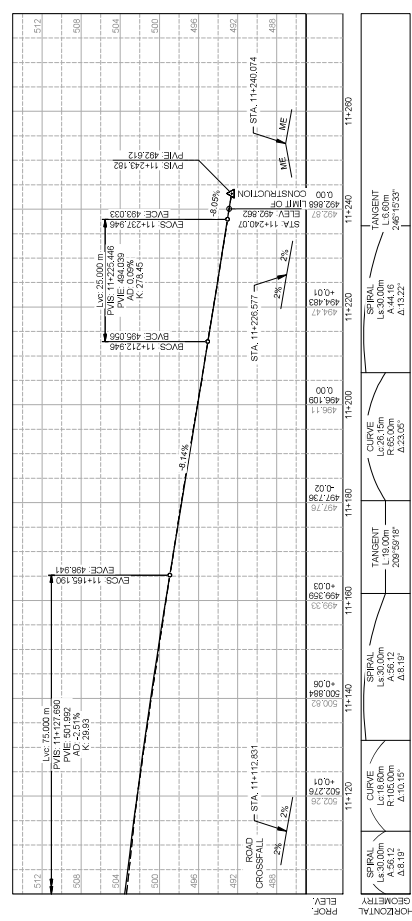

PROFILE  
HORIZON DRIVE 1:1,500 V 1:250

**CITY OF WEST KELOWNA**

**HORIZON DRIVE & WESTBANK CENTRE ACTIVE TRANSPORTATION CORRIDOR**

20222405-00

SCALE: AS SHOWN

2405-00-C-104

REVISION SHEET 6



PERMIT TO PRACTICE  
ASSOCIATED ENGINEERING (B.C.) LTD.  
PERMIT NUMBER: 1000163  
Engineers & Geotechnicals BC

**Associated Engineering**

**BEST MANAGED COMPANIES**

1000163

11500 V 1250



