

#102 30 mm ASBEST SCALERS
 #102 30 mm ASBEST SCALERS
 SCALES) SHOWN ARE INTENDED FOR TABLE (1/4) SIZE DRAWINGS



1 PLAN
 BARTLEY ROAD
 1:500



2 PLAN
 BARTLEY ROAD
 1:500



CITY OF WEST KELOWNA

CIVIL BARTLEY ROAD PLAN	DRAWING	REVISION	SHEET
2743-01-C-101	0	0	3

REV	DATE	DESIGN	DRAWN	DESIGNED	DESCRIPTION
0					




PERMIT TO PRACTICE
 ASSOCIATED ENGINEERING (B.C.) LTD.
 PERMIT NUMBER: 1000163
 Engineers & Geoscientists BC






4 PLAN BARTLEY ROAD

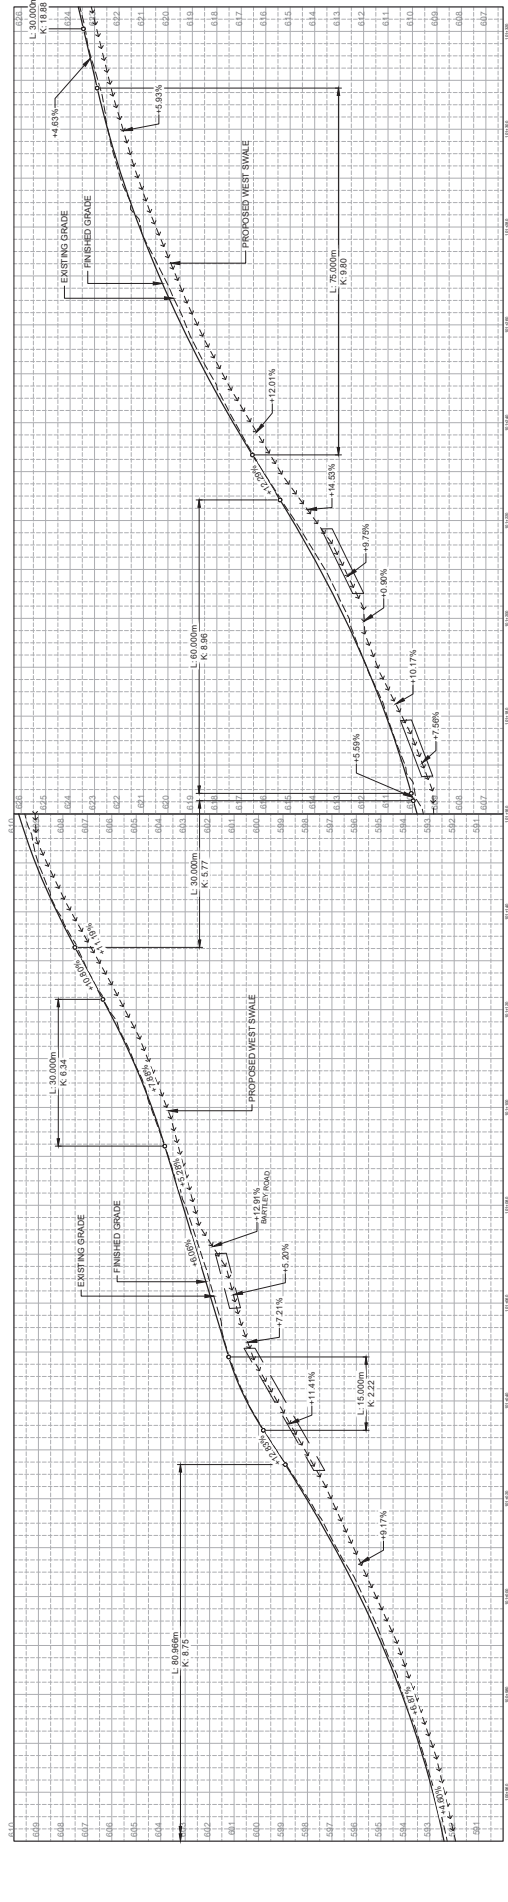


1 PROFILE BARTLEY ROAD



#102 30 mm ASBEST SCALING
#103 30 mm ASBEST SCALING

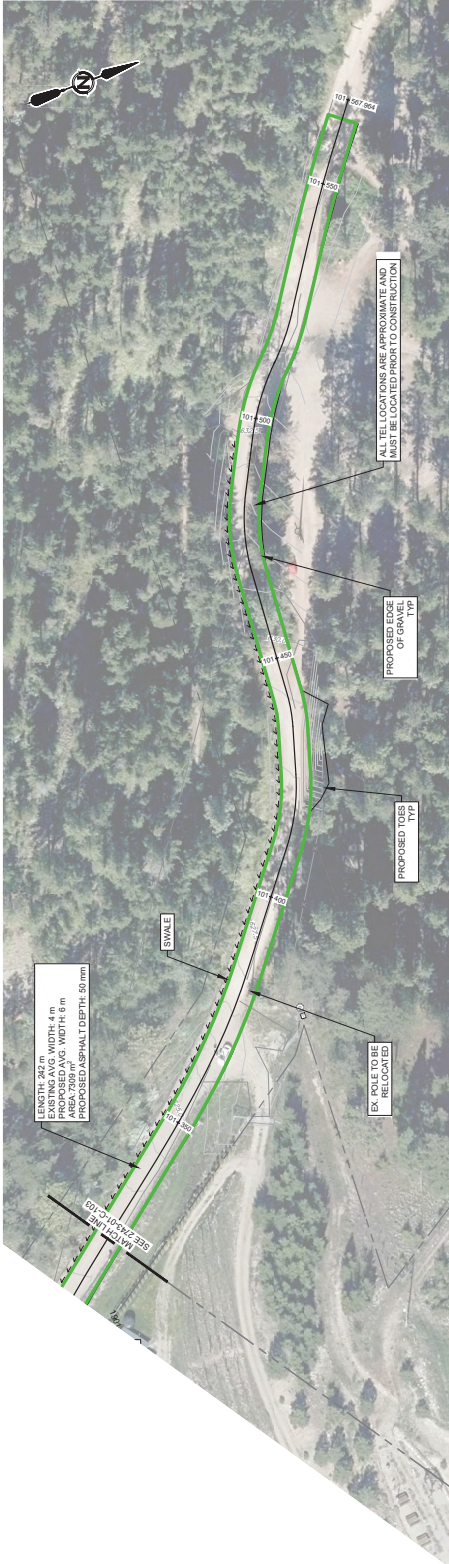

1 PLAN BARTLEY ROAD 1:500

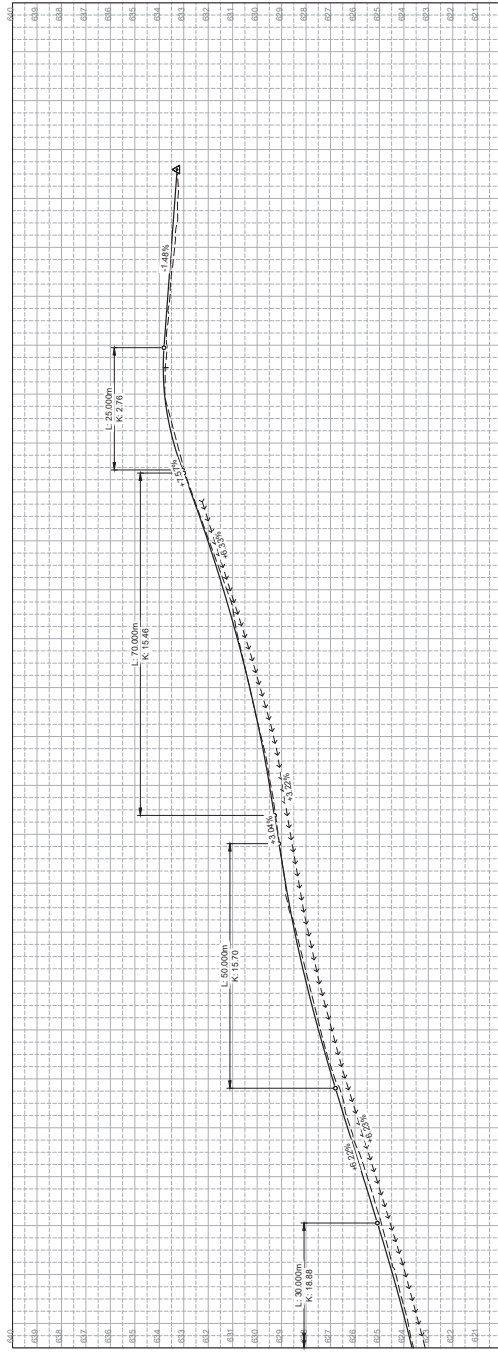

2 PROFILE BARTLEY ROAD 1:500



PERMIT TO PRACTICE
ASSOCIATED ENGINEERING (B.C.) LTD.
PERMIT NUMBER: 1000163
Engineers & Geoscientists BC



REV	DATE	DESIGN	DRAWN	DESCRIPTION	
0		DESIGNED	M. OWEN	M. CHEUNG	ISSUED FOR TENDER

BARTLEY ROAD
2023-2743-01
SCALE: AS SHOWN

CIVIL
BARTLEY ROAD
PLAN & PROFILE

DRAWING	REVISION	SHEET
2743-01-C-104	0	6

