


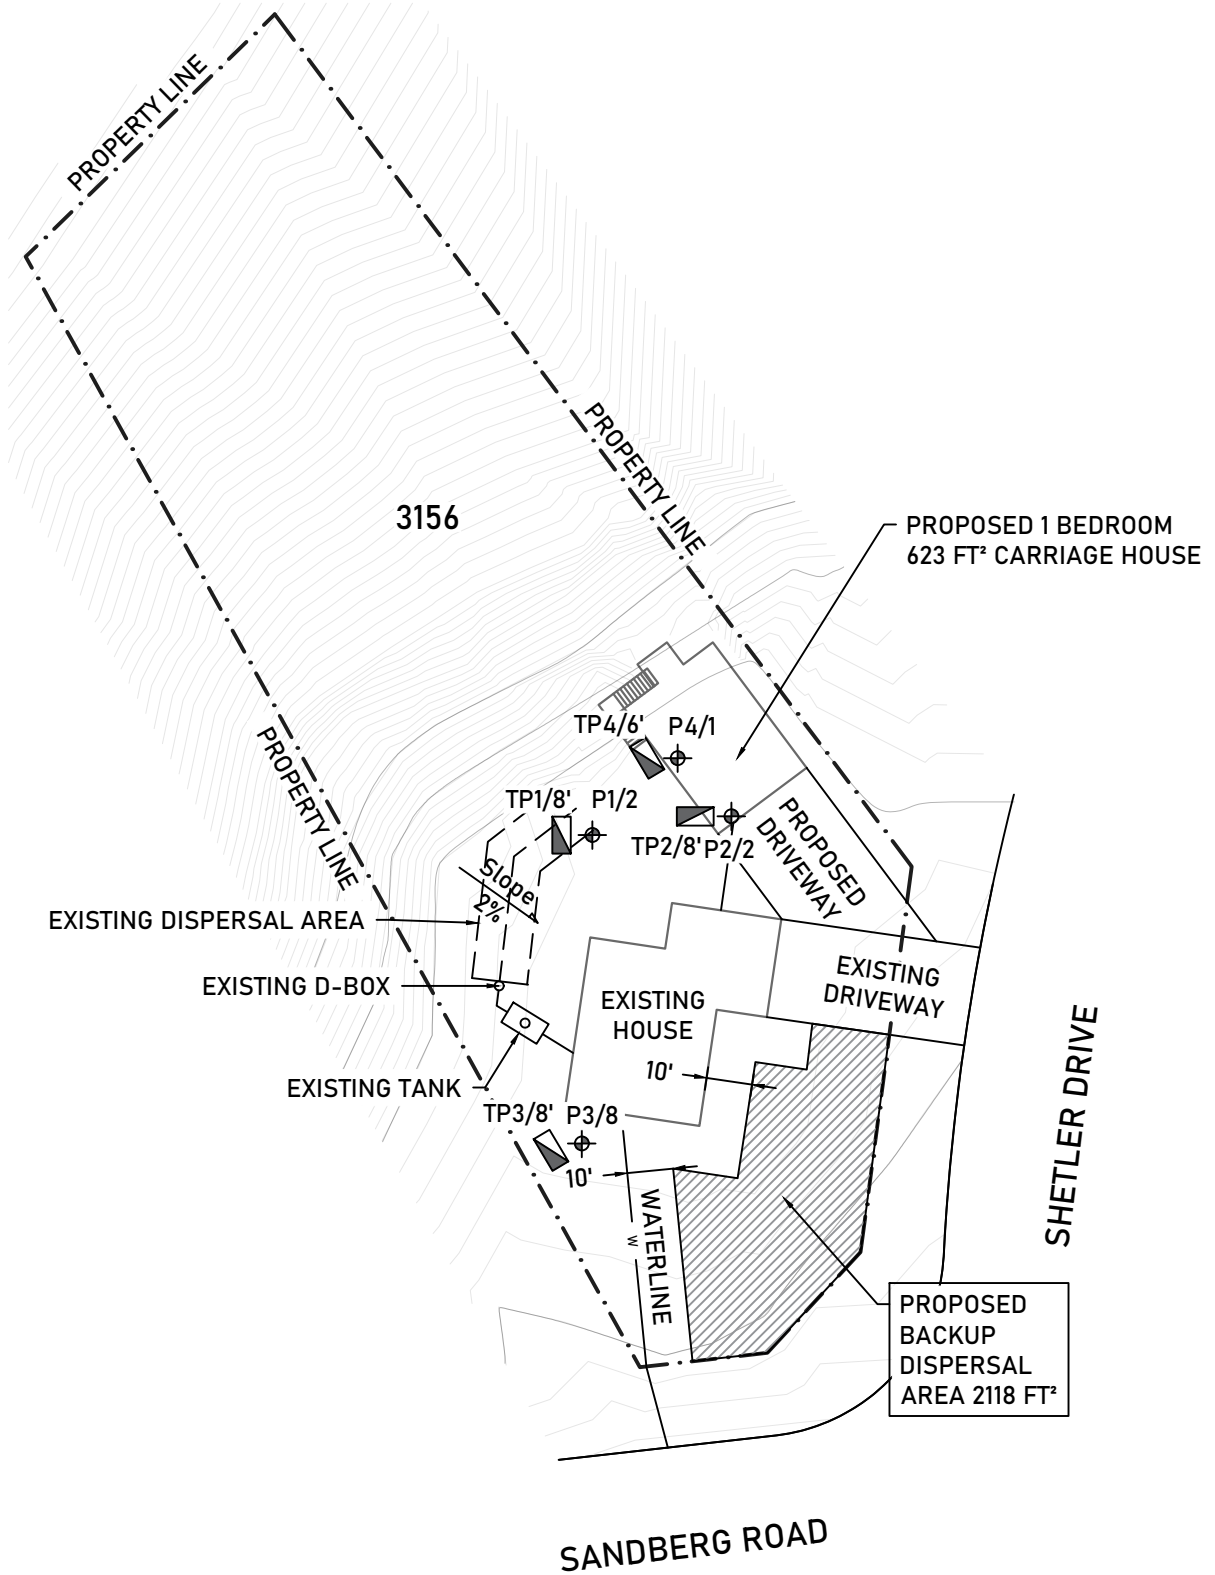

LEDGED	
	TESTPIT LOCATION / DEPTH FT
	PERCOLATION TEST / MIN/INCH



Client: Stacey & Darren Bradbury			
Address: 3156 Shetler Drive, Kelowna BC			
Drawing Name: Figure 1			
Overall Lot Layout and Testing Locations Plan			
Project #:	Scale:	Drawn By:	Date:
J19-239	1:500	JP	Nov 07, 2019