


## HALF LANE RECONSTRUCTION 0+290 to 0+420

SCALE: 1:100

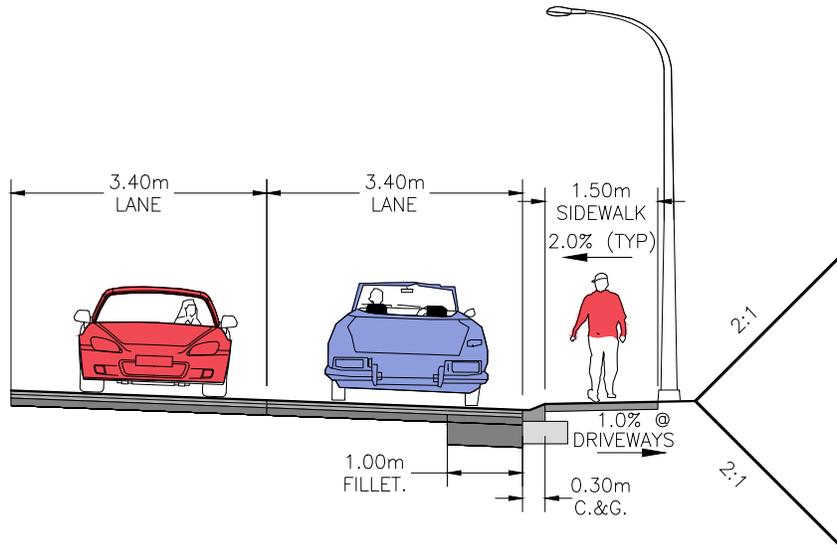

## FULL CROSS FALL 0+440 to 0+650

SCALE: 1:100

Copyright © Allnorth Consultants Limited and affiliated companies. All rights reserved. The information contained in this document is the exclusive property of Allnorth Consultants Limited and affiliated companies and shall not be reproduced, or disclosed, or communicated to any unauthorized persons, or used in any other unauthorized manner, form whatsoever, without the express written permission of Allnorth Consultants Limited and affiliated companies.

CLIENT:



PROJECT NAME:

**GLENROSA RD.  
IMPROVEMENTS**

TITLE:

**McIVER ROAD  
TYPICAL SECTIONS**

PROJ. NO: 19KW0005

CHECKED: SD

DATE: 20/01/06

ALLNORTH APPROVED: SD

DATE: 20/01/06

CLIENT APPROVED: -

DATE: -


DWG NO: **19KW0005-125-PRES**

SHEET: **1 of 3**

REV: **A**

REV	YY/MM/DD	DESCRIPTION	DRWN	APVD
A	19/09/20	75% SUBMISSION	AC	SD



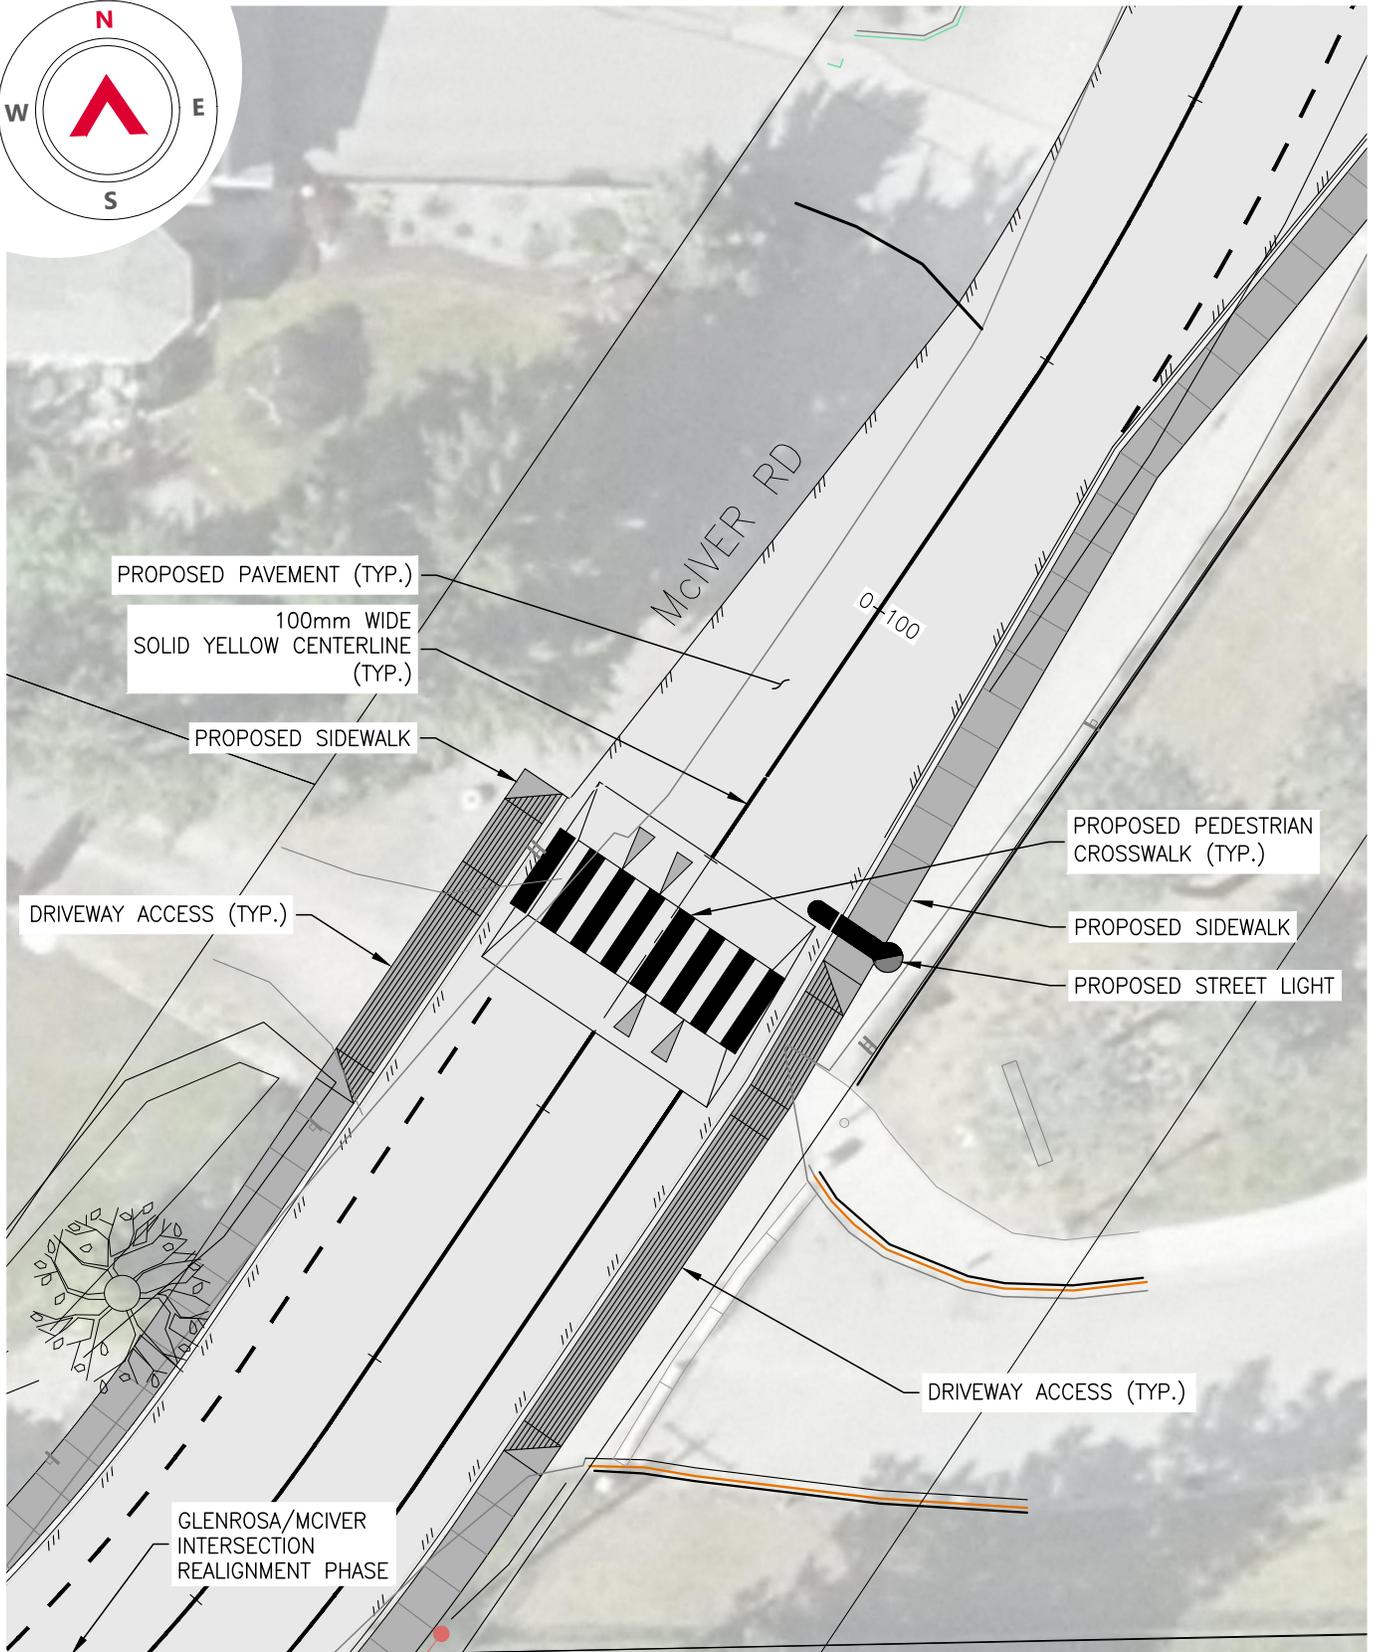

Copyright © Allnorth Consultants Limited and affiliated companies. All rights reserved. The information contained in this document is the exclusive property of Allnorth Consultants Limited and affiliated companies and shall not be reproduced, or disclosed, or communicated to any unauthorized persons or used in any other unauthorized manner, form whatsoever, without the express written permission of Allnorth Consultants Limited and affiliated companies.

CLIENT:



PROJECT NAME:

**GLENROSA RD.  
IMPROVEMENTS**

TITLE:

**McIVER ROAD  
SIDWALK PROJECT  
STA. 0+060 to STA. 0+120  
PLAN**

PROJ. NO: 19KW0005

CHECKED: SD

DATE: 20/01/06

ALLNORTH APPROVED: SD

DATE: 20/01/06

CLIENT APPROVED: -

DATE: -


DWG NO: **19KW0005-125-PRES**

SHEET: **2 of 3**

REV: **A**

REV	YY/MM/DD	DESCRIPTION	DRWN	APVD
A	19/09/20	75% SUBMISSION	AC	SD



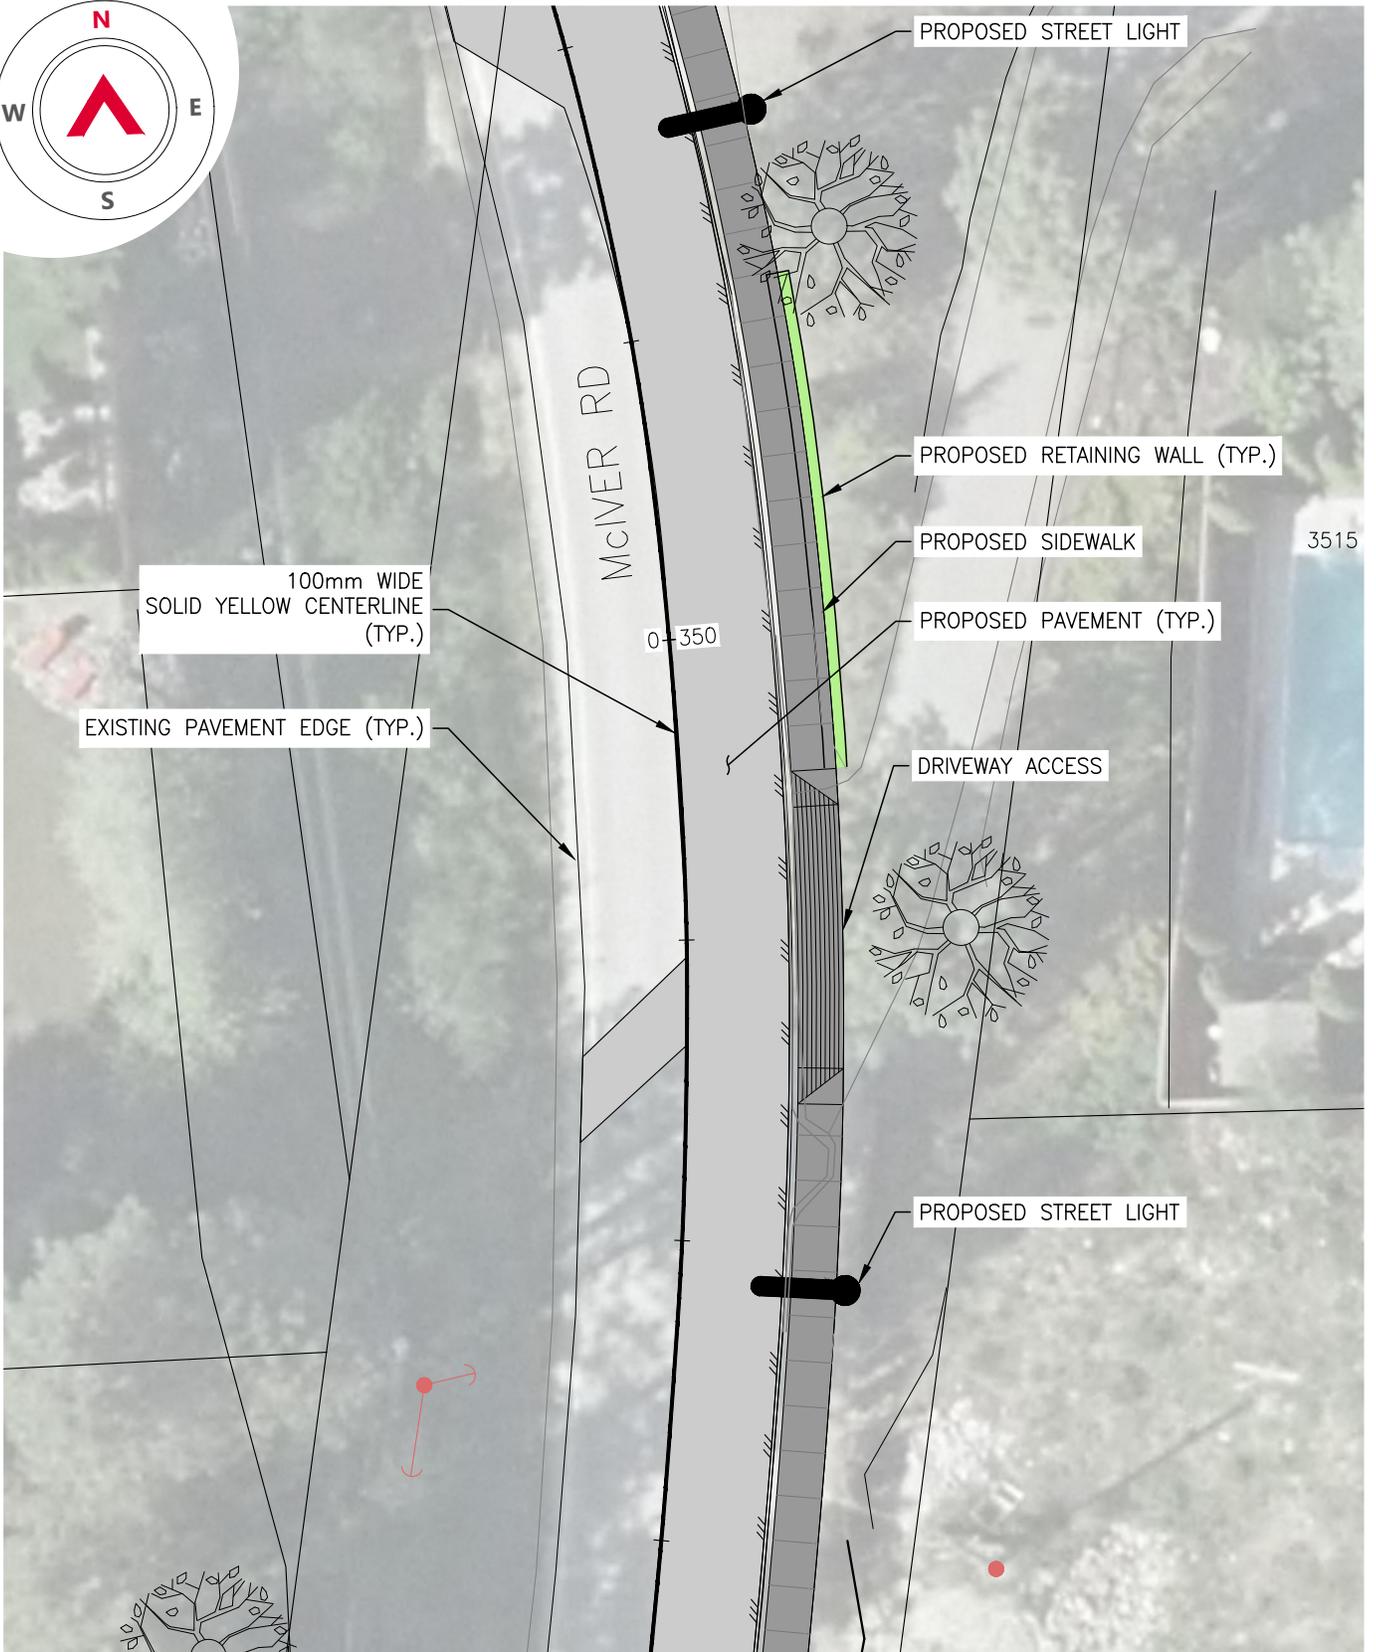

Copyright © Allnorth Consultants Limited and affiliated companies. All rights reserved. The information contained in this document is the exclusive property of Allnorth Consultants Limited and affiliated companies and shall not be reproduced, or disclosed, or communicated to any unauthorized persons or used in any other unauthorized manner, form whatsoever, without the express written permission of Allnorth Consultants Limited and affiliated companies.

REV	YY/MM/DD	DESCRIPTION	DRWN	APVD
A	19/09/20	75% SUBMISSION	AC	SD

CLIENT:



PROJECT NAME:

**GLENROSA RD. IMPROVEMENTS**

PROJ. NO: 19KW0005

CHECKED: SD

DATE: 20/01/06

ALLNORTH APPROVED: SD

DATE: 20/01/06

CLIENT APPROVED: -

DATE: -

TITLE:

**McIVER ROAD  
SIDEWALK PROJECT  
STA. 0+320 to STA. 0+370  
PLAN**

DWG NO:

**19KW0005-125-PRES**

SHEET:

**3 of 3**

REV:

**A**