
CITY OF WEST KELOWNA

BYLAW NO. 0100.55

**A BYLAW TO AMEND “CITY OF WEST KELOWNA OFFICIAL COMMUNITY PLAN BYLAW
NO. 0100”**

WHEREAS the Council of the City of West Kelowna desires to amend “CITY OF WEST KELOWNA OFFICIAL COMMUNITY PLAN BYLAW NO. 0100” under the provisions of the *Local Government Act*.

THEREFORE BE IT RESOLVED that the Council of the City of West Kelowna, in open meeting assembled, hereby enacts as follows:

1. Title

This Bylaw may be cited as “CITY OF WEST KELOWNA OFFICIAL COMMUNITY PLAN AMENDMENT BYLAW NO. 0100.55, 2019”.

2. Amendments

“City of West Kelowna Official Community Plan Bylaw No. 0100” is hereby amended as follows:

2.1 By changing the designation on a portion of LOT 108, DL 1118, ODYD PLAN 5381, EXCEPT PLAN 43347 from Resource Land (RL) to Single Family Residential (SFR).

2.2 By depicting the change on “City of West Kelowna Official Community Plan Bylaw No. 0100 Schedule B” (Land Use map).


READ A FIRST AND SECOND TIME THIS 12TH DAY OF MARCH, 2019

PUBLIC HEARING HELD THIS _____ DAY OF _____, 2019

READ A THIRD TIME AND ADOPTED THIS _____ DAY OF _____, 2019

MAYOR

CITY CLERK

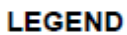

-
- A horizontal scale bar with tick marks at 0, 37.5, 75, and 150. The word "Metres" is written at the right end of the bar.

Date: 27/02/2019

CITY OF WEST KELOWNA

BYLAW NO. 0154.74

A BYLAW TO AMEND "ZONING BYLAW NO. 0154"

WHEREAS the Council of the City of West Kelowna desires to amend "DISTRICT OF WEST KELOWNA ZONING BYLAW NO. 0154" under the provisions of the *Local Government Act*.

THEREFORE BE IT RESOLVED that the Council of the City of West Kelowna, in open meeting assembled, hereby enacts as follows:

1. Title

This Bylaw may be cited as "CITY OF WEST KELOWNA ZONING AMENDMENT BYLAW NO. 0154.74, 2019".

2. Amendments

"Zoning Bylaw No. 0154" is hereby amended as follows:

2.1 By changing the zoning on a portion of LOT 108, DL 1118, ODYD PLAN 5381, EXCEPT PLAN 43347 from Rural Residential Large Parcel Zone (RU4) to Single Detached Residential (R1) and from Residential Large Parcel Zone (RU4) to Parks and Open Space Zone (P1).

2.3 By depicting the change on "Zoning Bylaw No. 0154 Schedule B" (Zoning Bylaw map).

READ A FIRST AND SECOND TIME THIS 12TH DAY OF MARCH, 2019

PUBLIC HEARING HELD THIS _____ DAY OF _____, 2019

READ A THIRD TIME AND ADOPTED THIS _____ DAY OF _____, 2019


MAYOR

CITY CLERK



CITY OF
WEST
KELOWNA

SCHEDULE 'A' of BYLAW NO. 0154.74

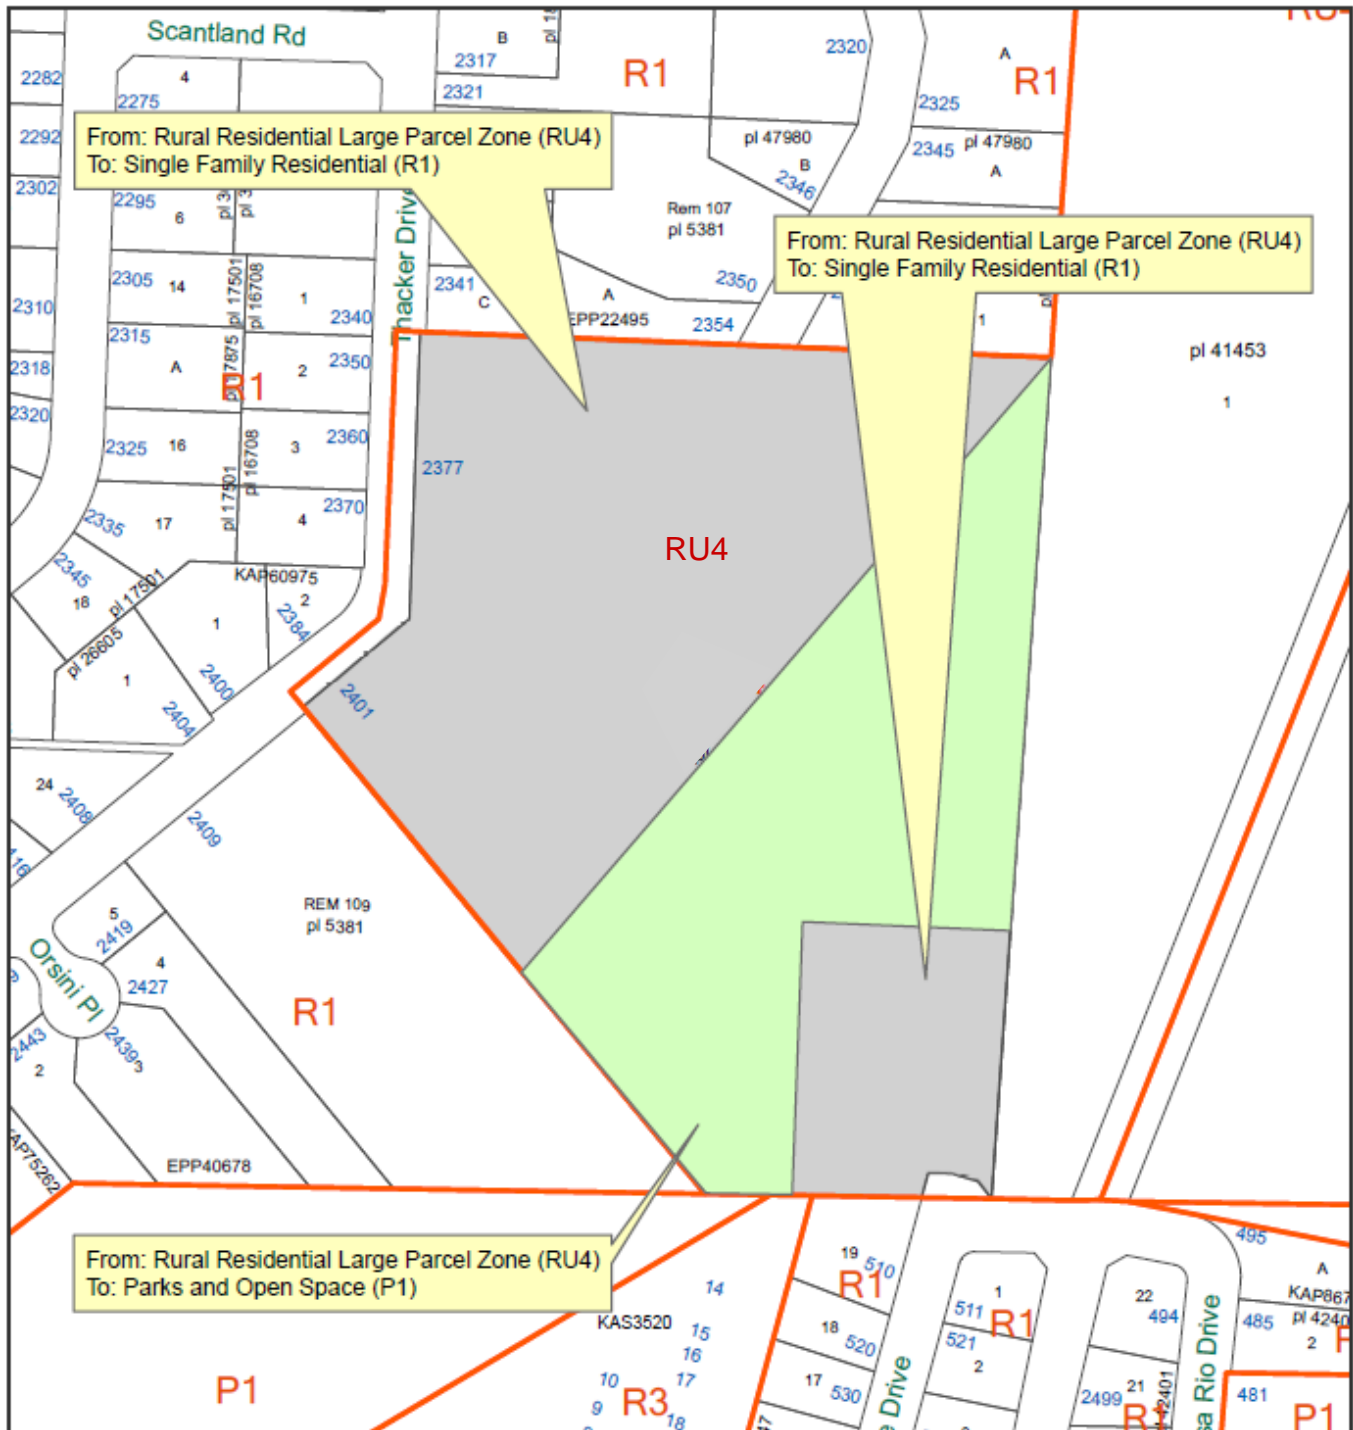

LEGEND

- From RU4 to R1
- From RU4 to P1
- Zoning Boundary
- Parcels

0 37.5 75 150 Metres

1:2,500



Date: 27/02/2019