




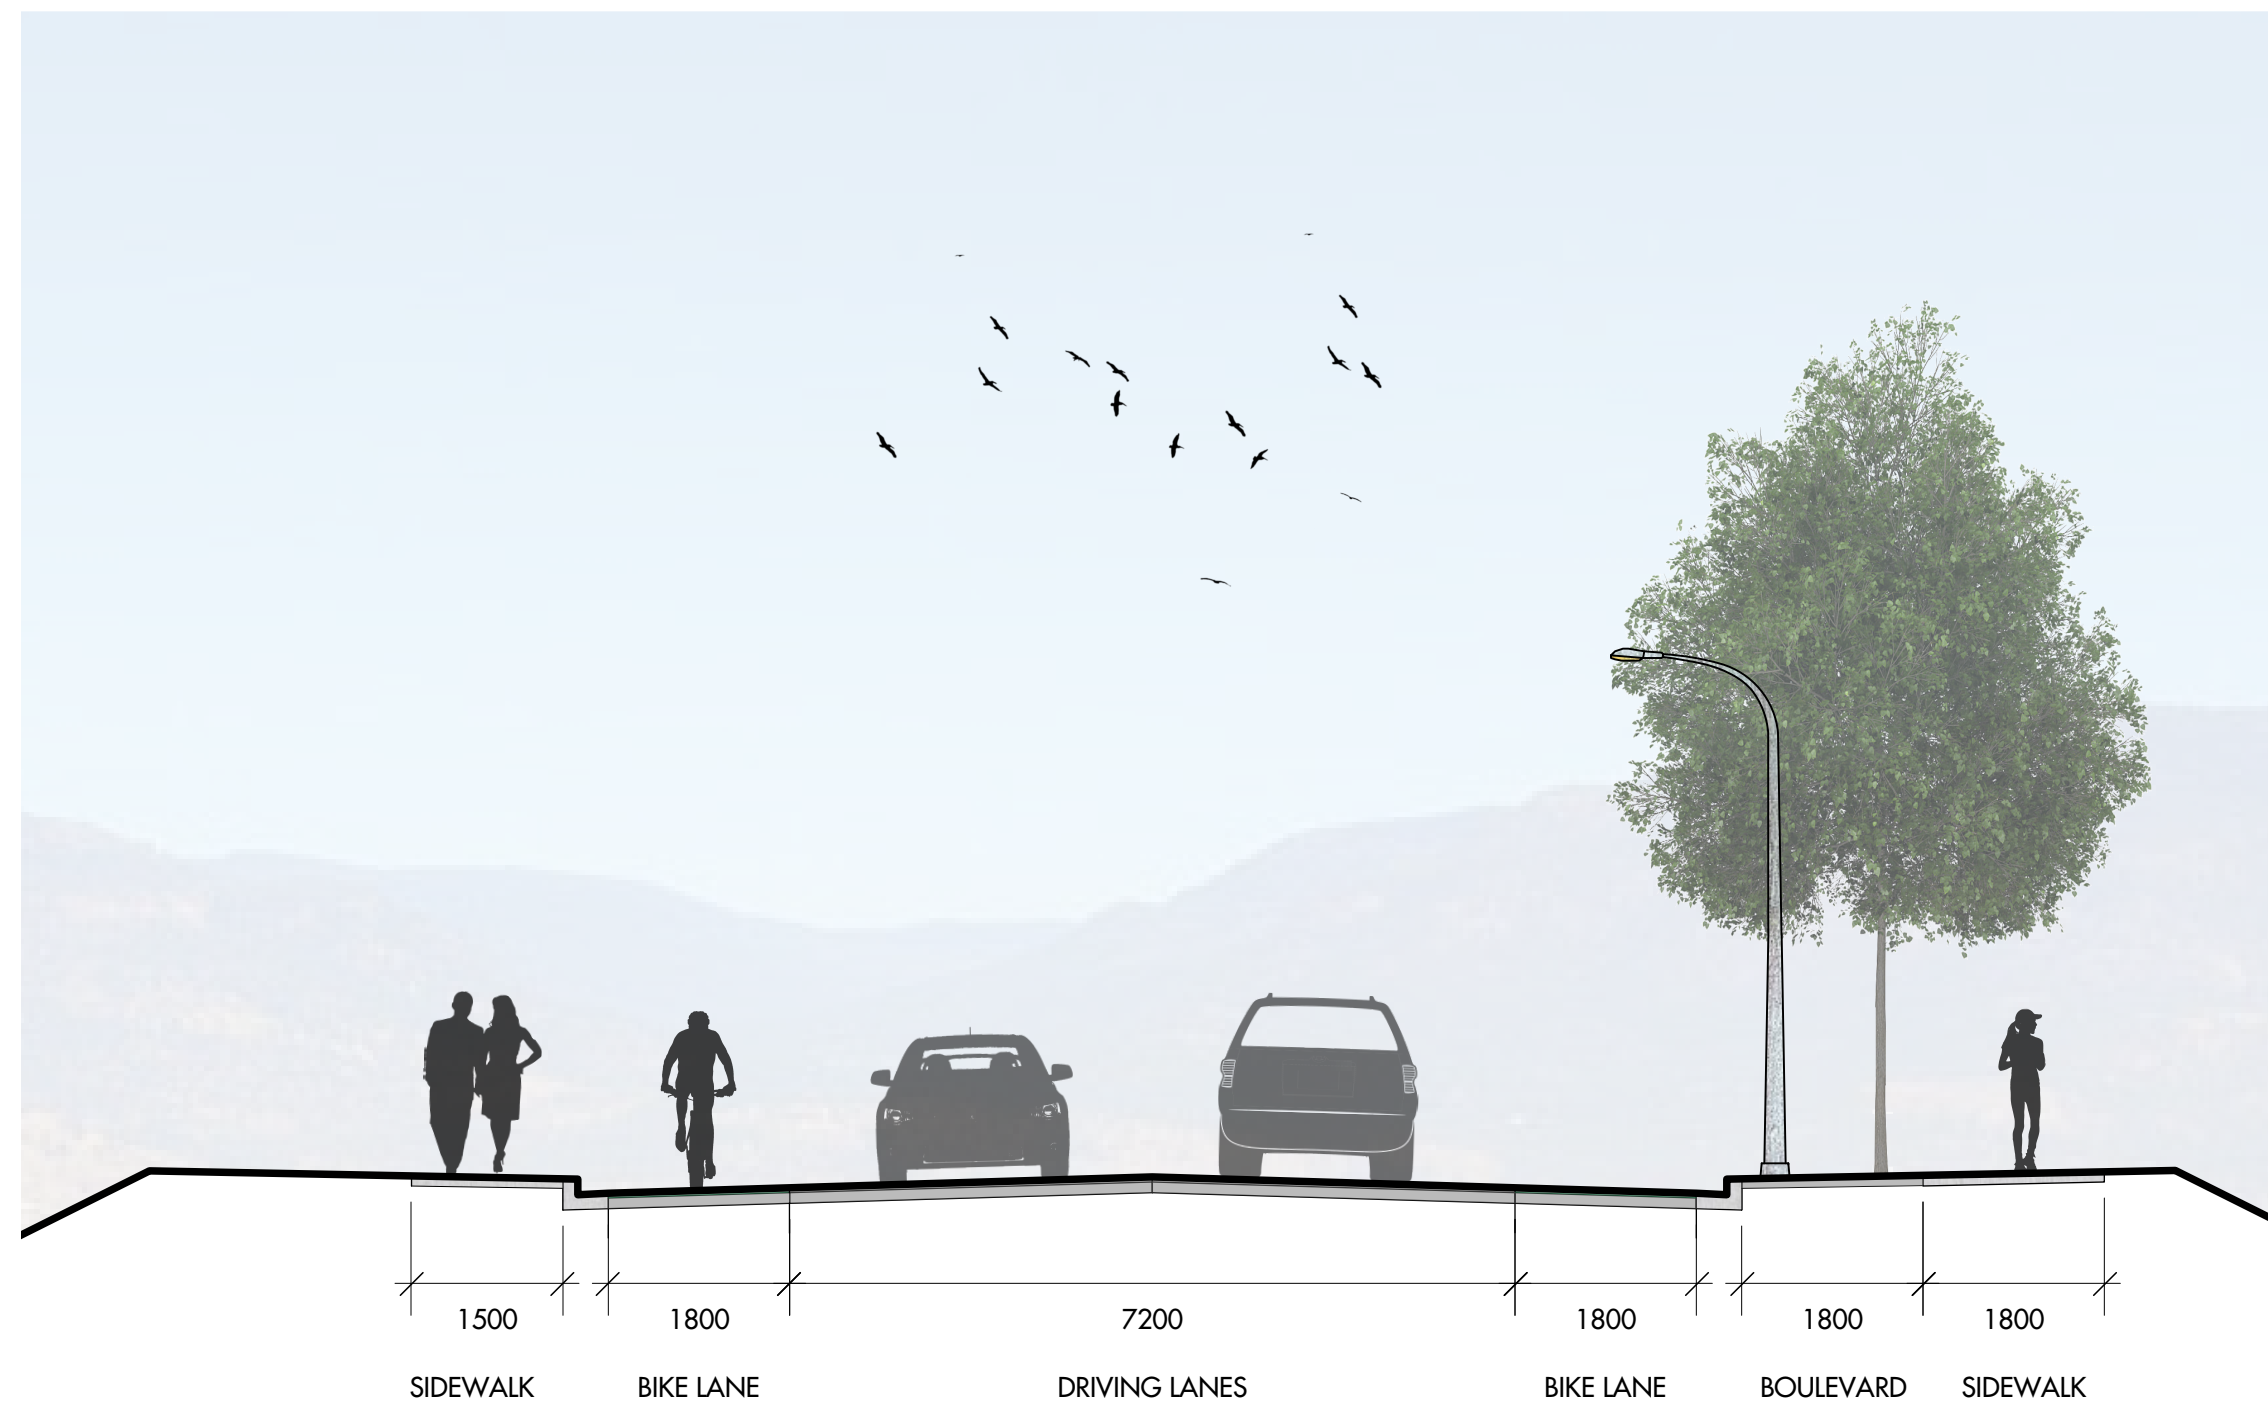


SECTION A - A'
 FULL WIDTH; 1.5m SIDEWALK, NO BOULEVARD ON LEFT, 1.8m SIDEWALK WITH BOULEVARD ON RIGHT
 SCALE 1:75

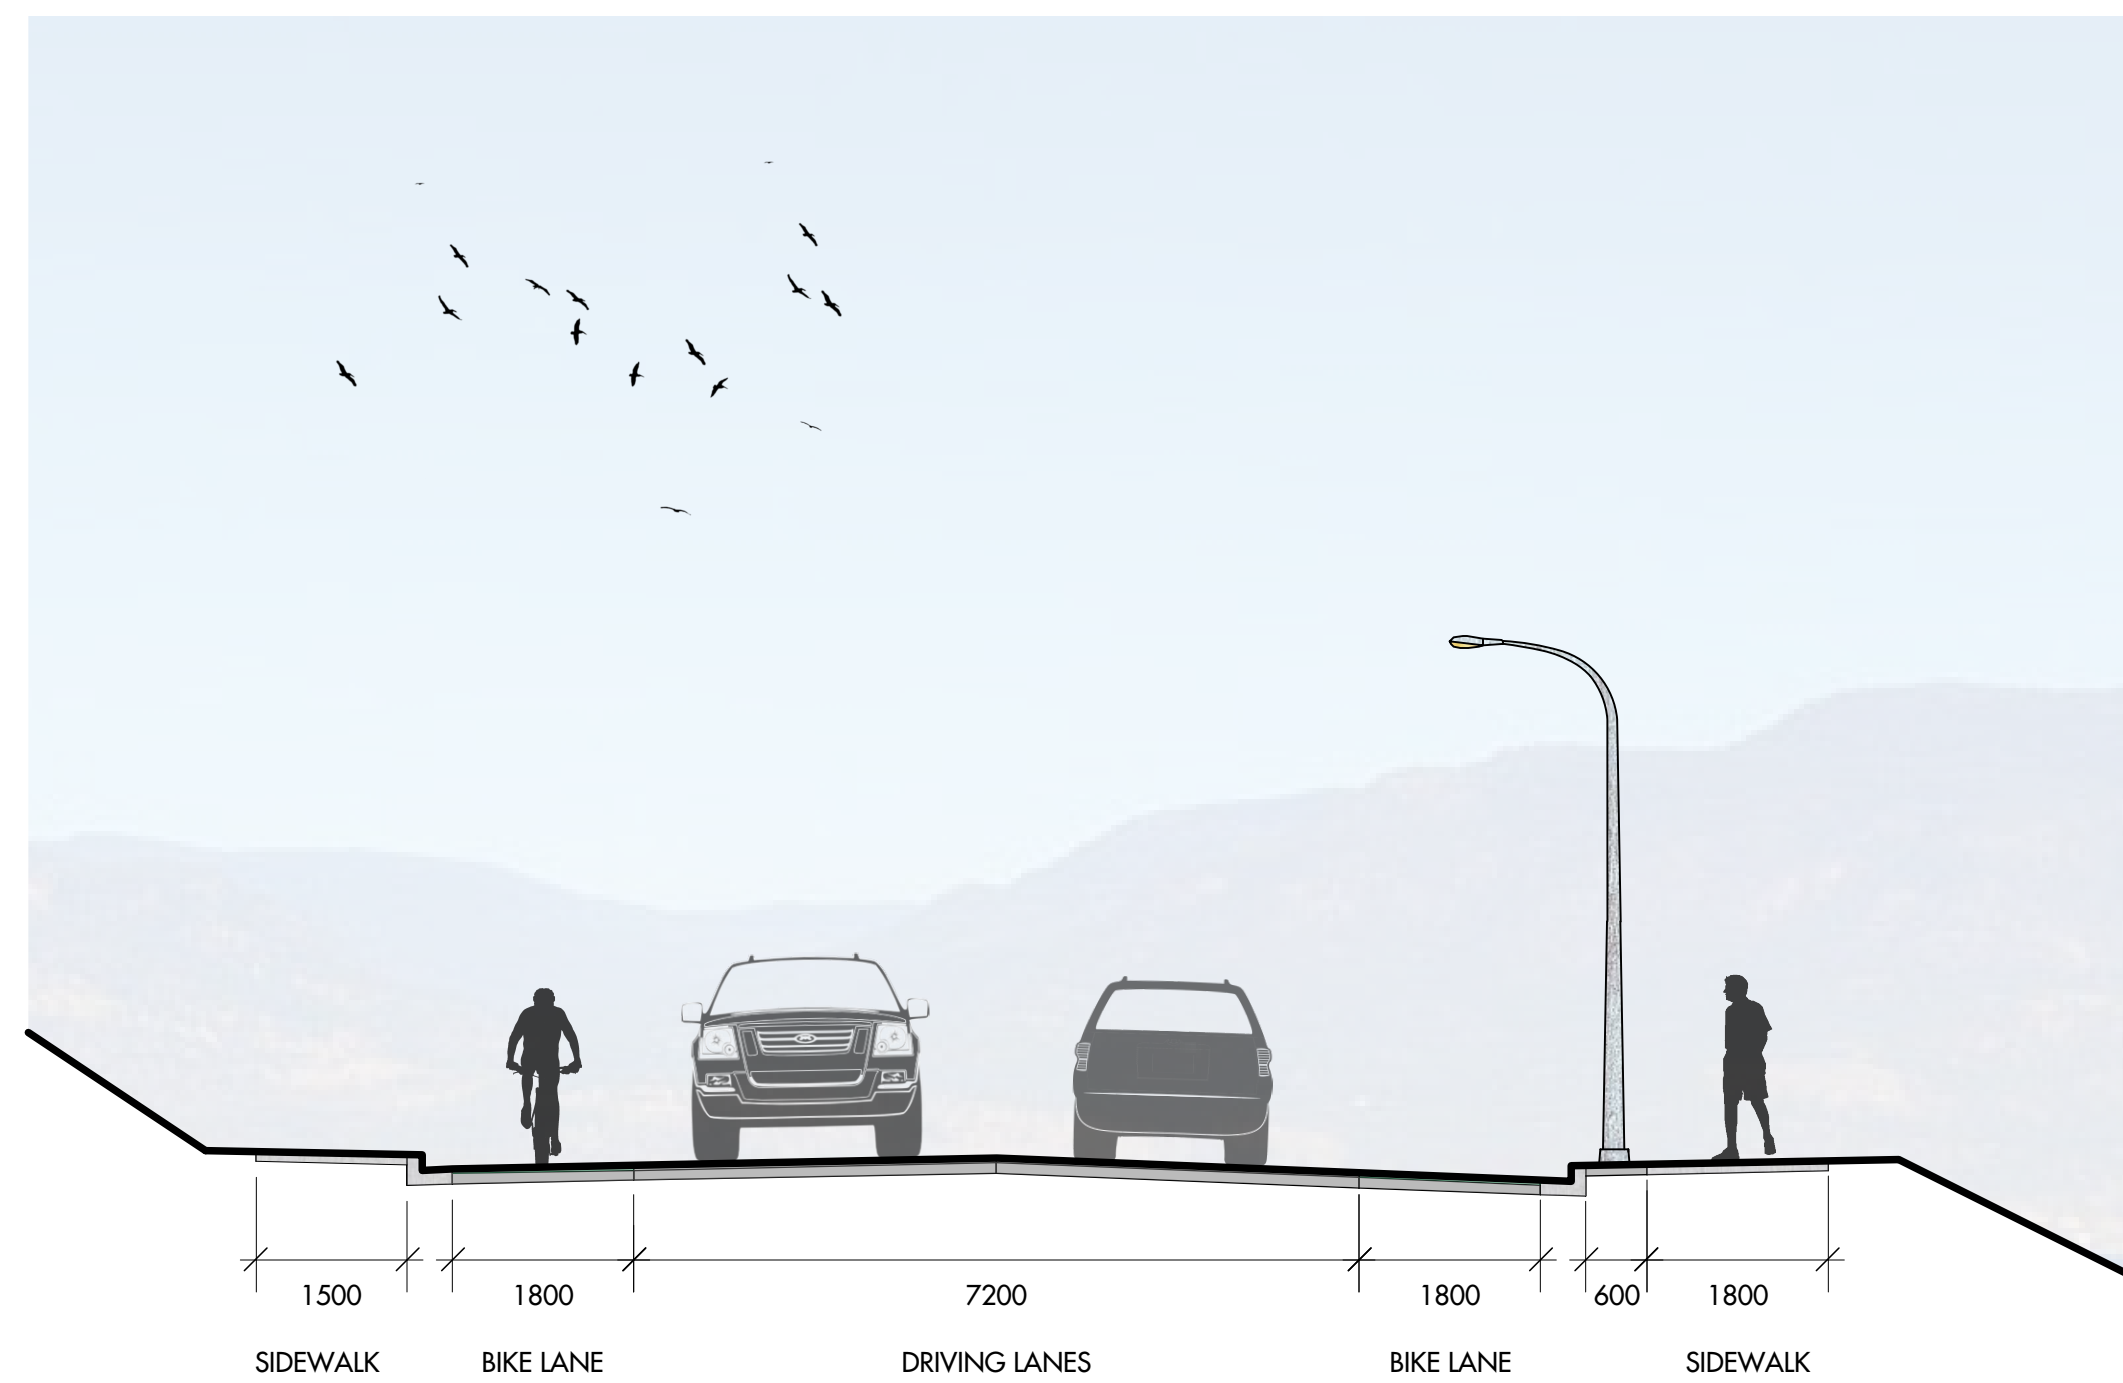

SECTION B - B'
 FULL WIDTH LEFT-HAND SIDE & REDUCED WIDTH ON RIGHT-HAND SIDE ; 1.8m SIDEWALK, NO BOULEVARD
 SCALE 1:75

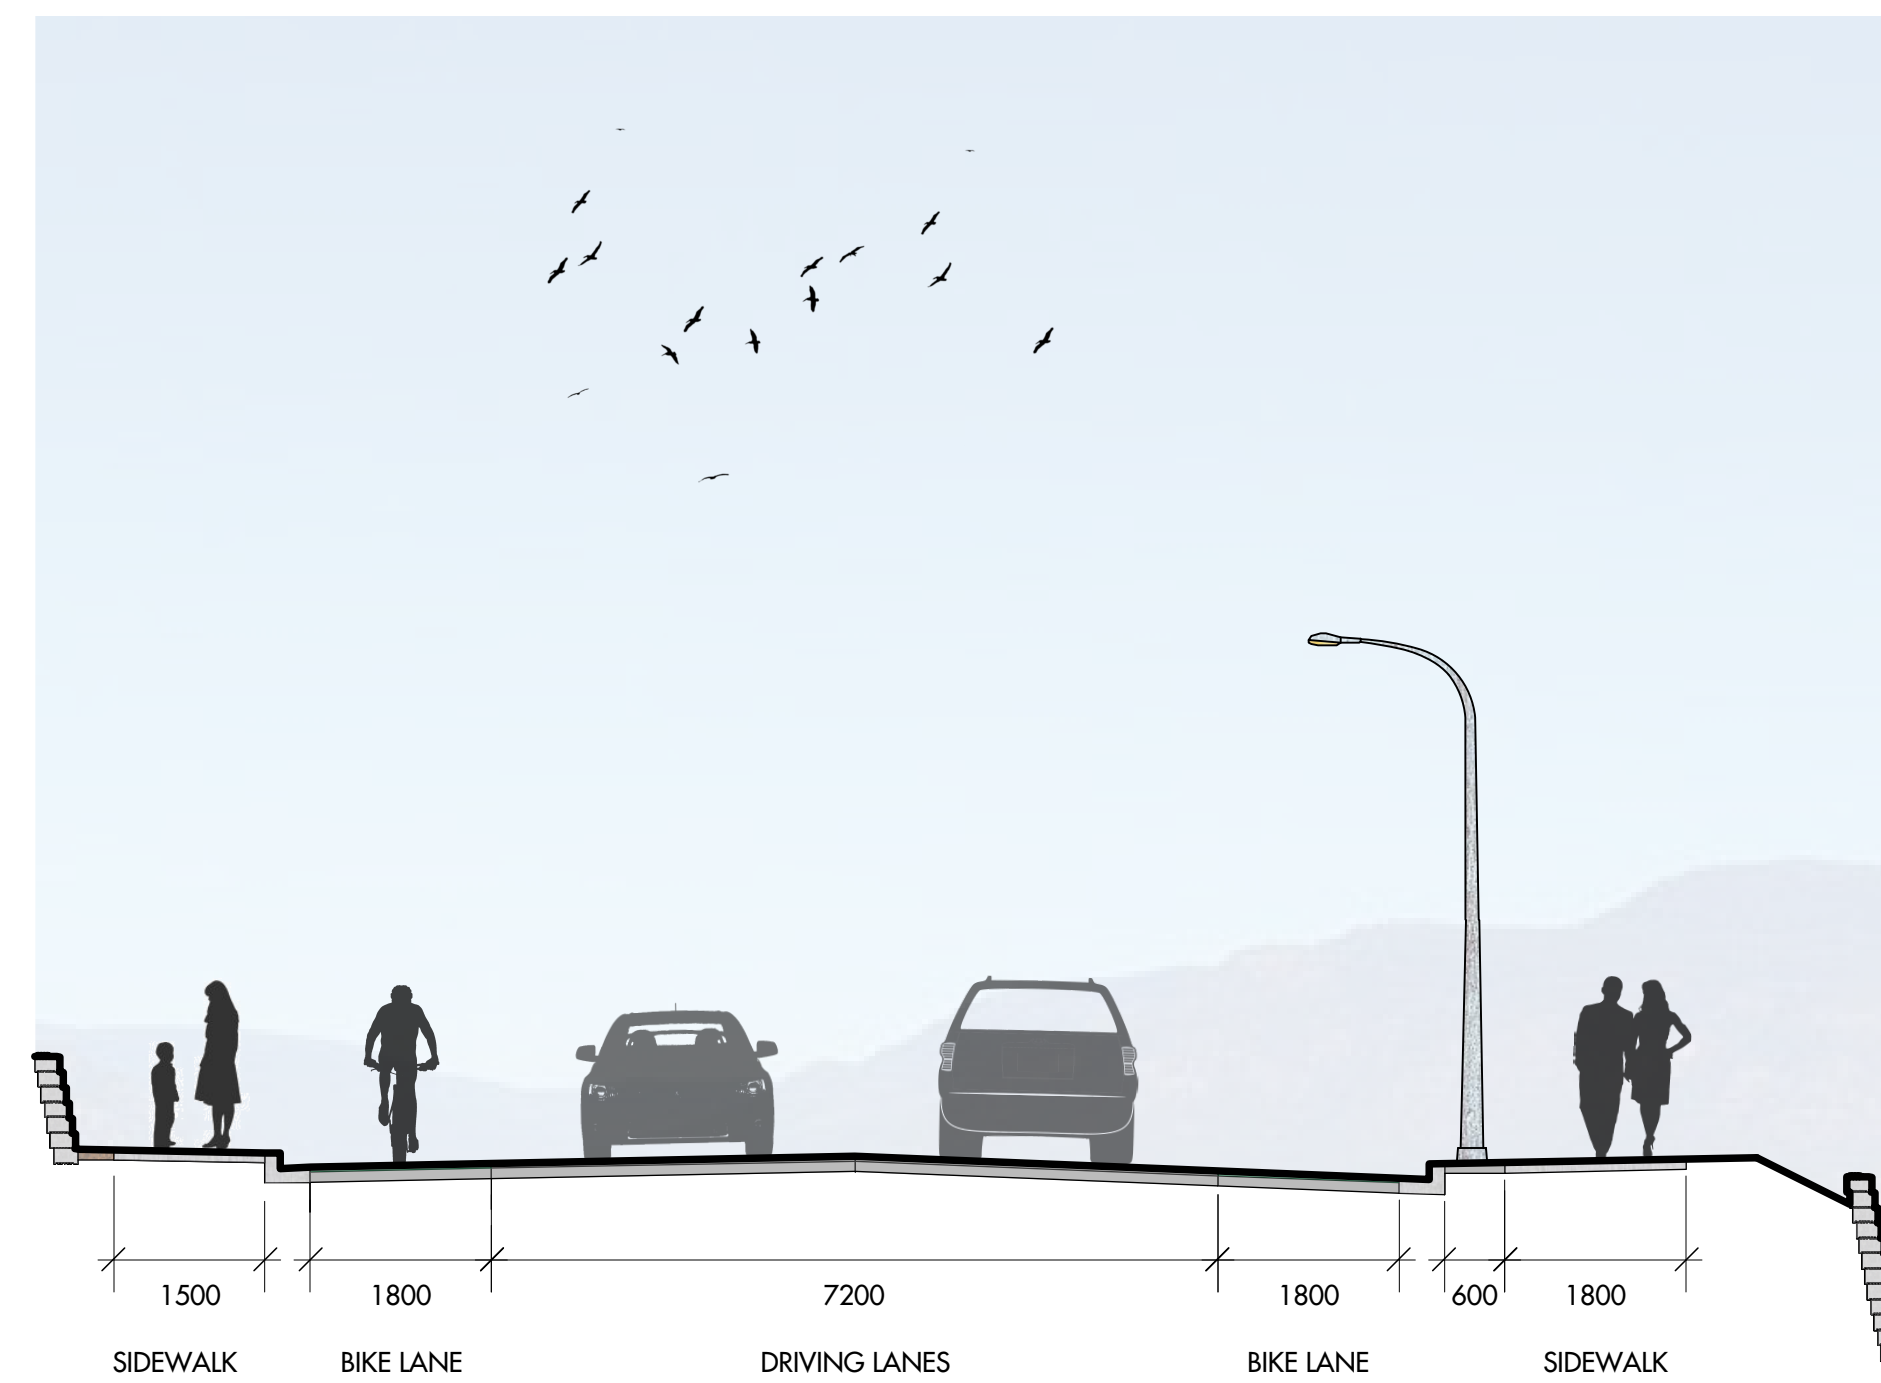

SECTION C - C'
 REDUCED WIDTH ON BOTH SIDES OF ROAD; RETAINING WALLS REQUIRED & NO BOULEVARDS
 SCALE 1:75

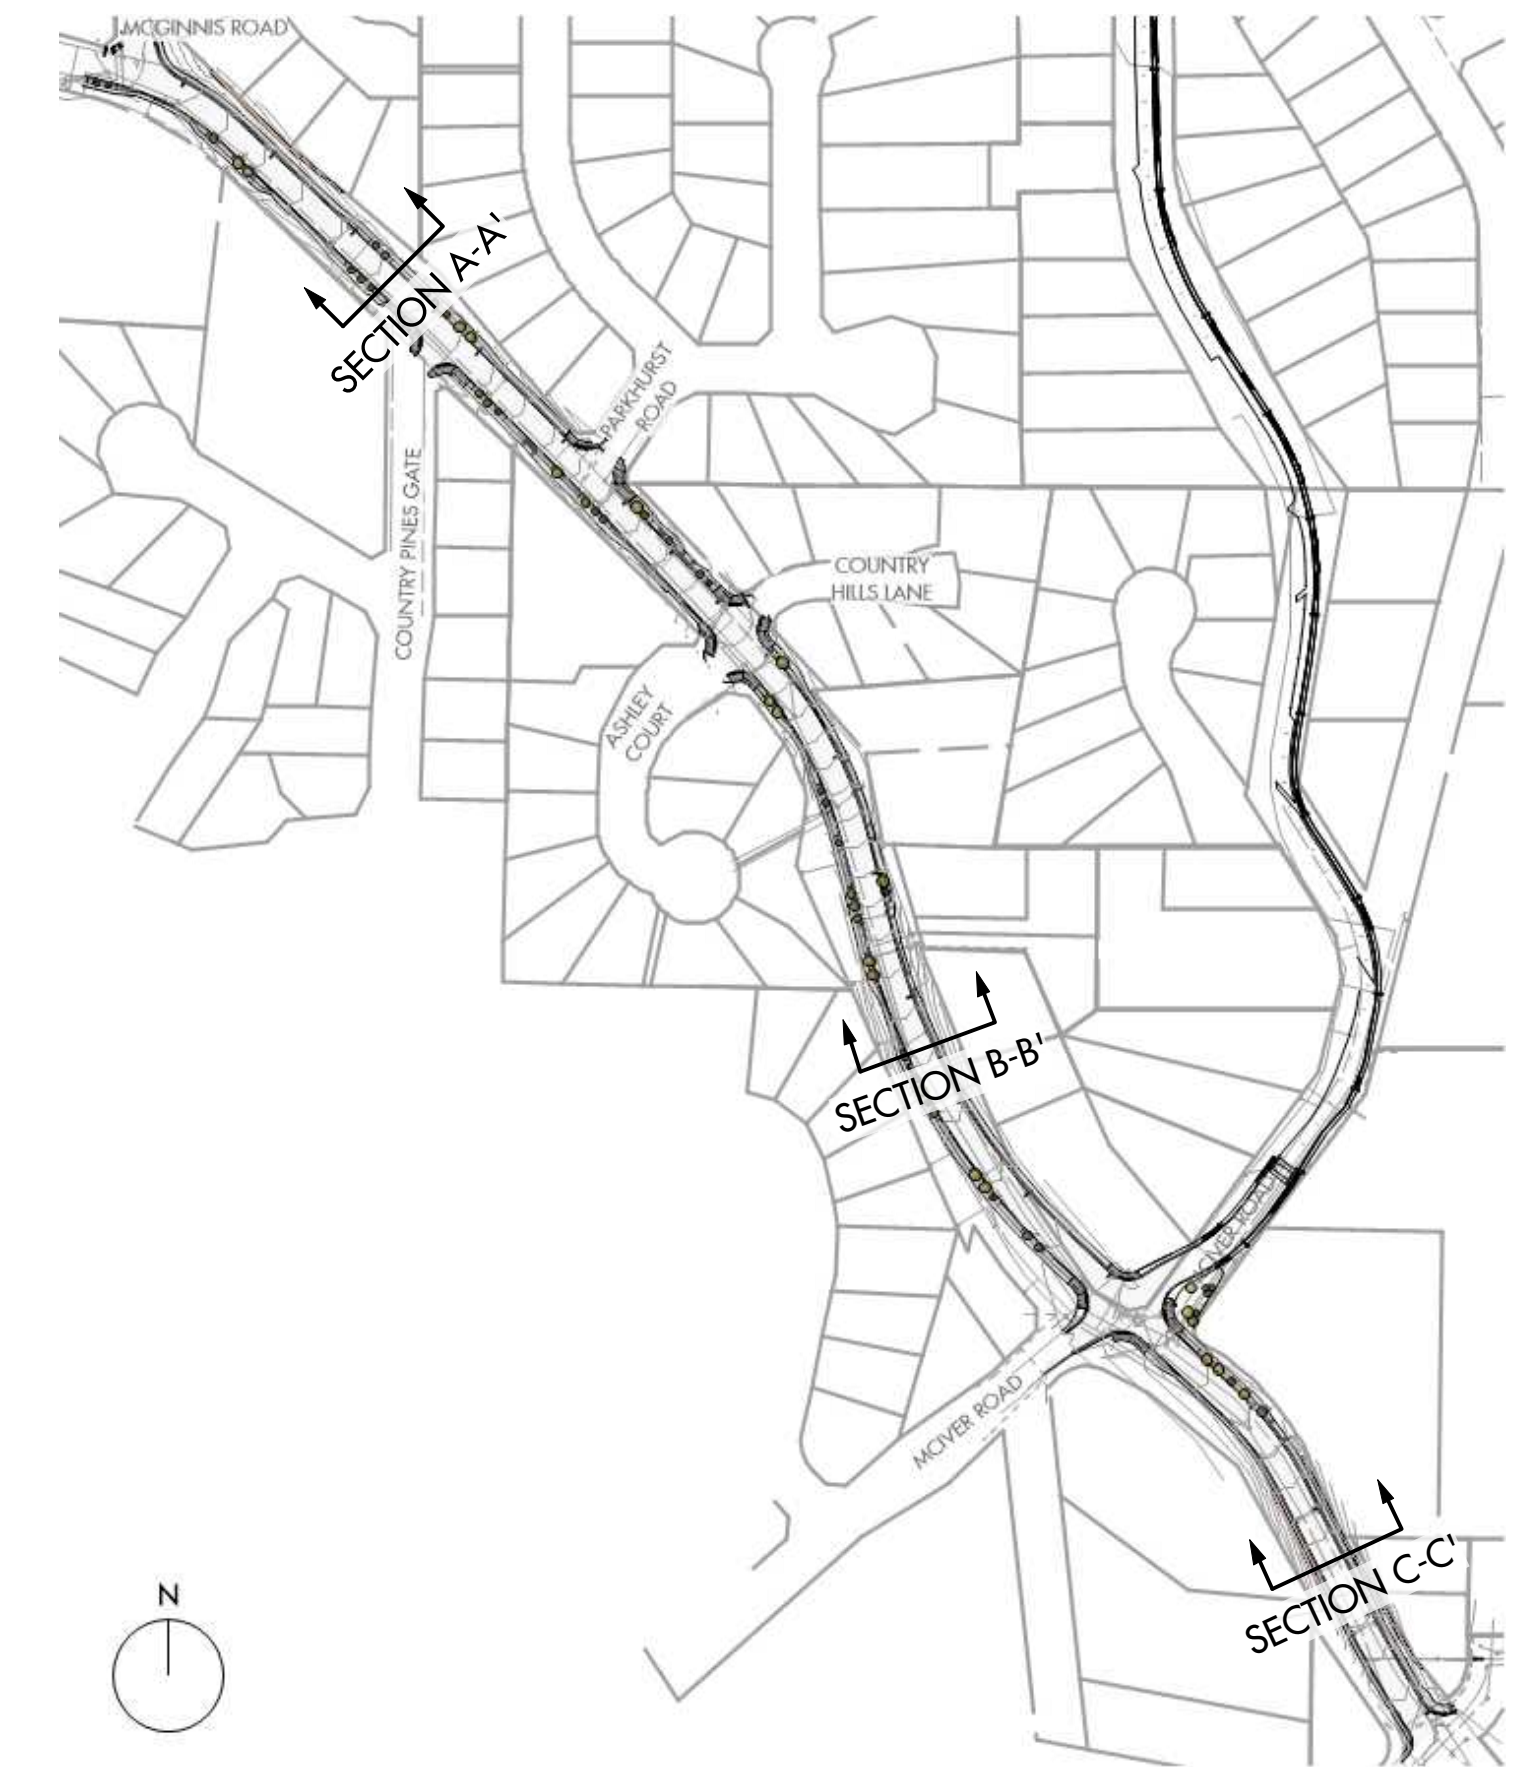


KEY MAP
 SCALE 1:3000



WOOD GRAIN CONCRETE STAMP CONCEPT



BENCH CONCEPT

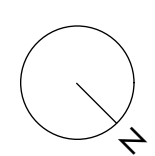

DECORATIVE INTERSECTION CONCEPT

SCALE 1:100