



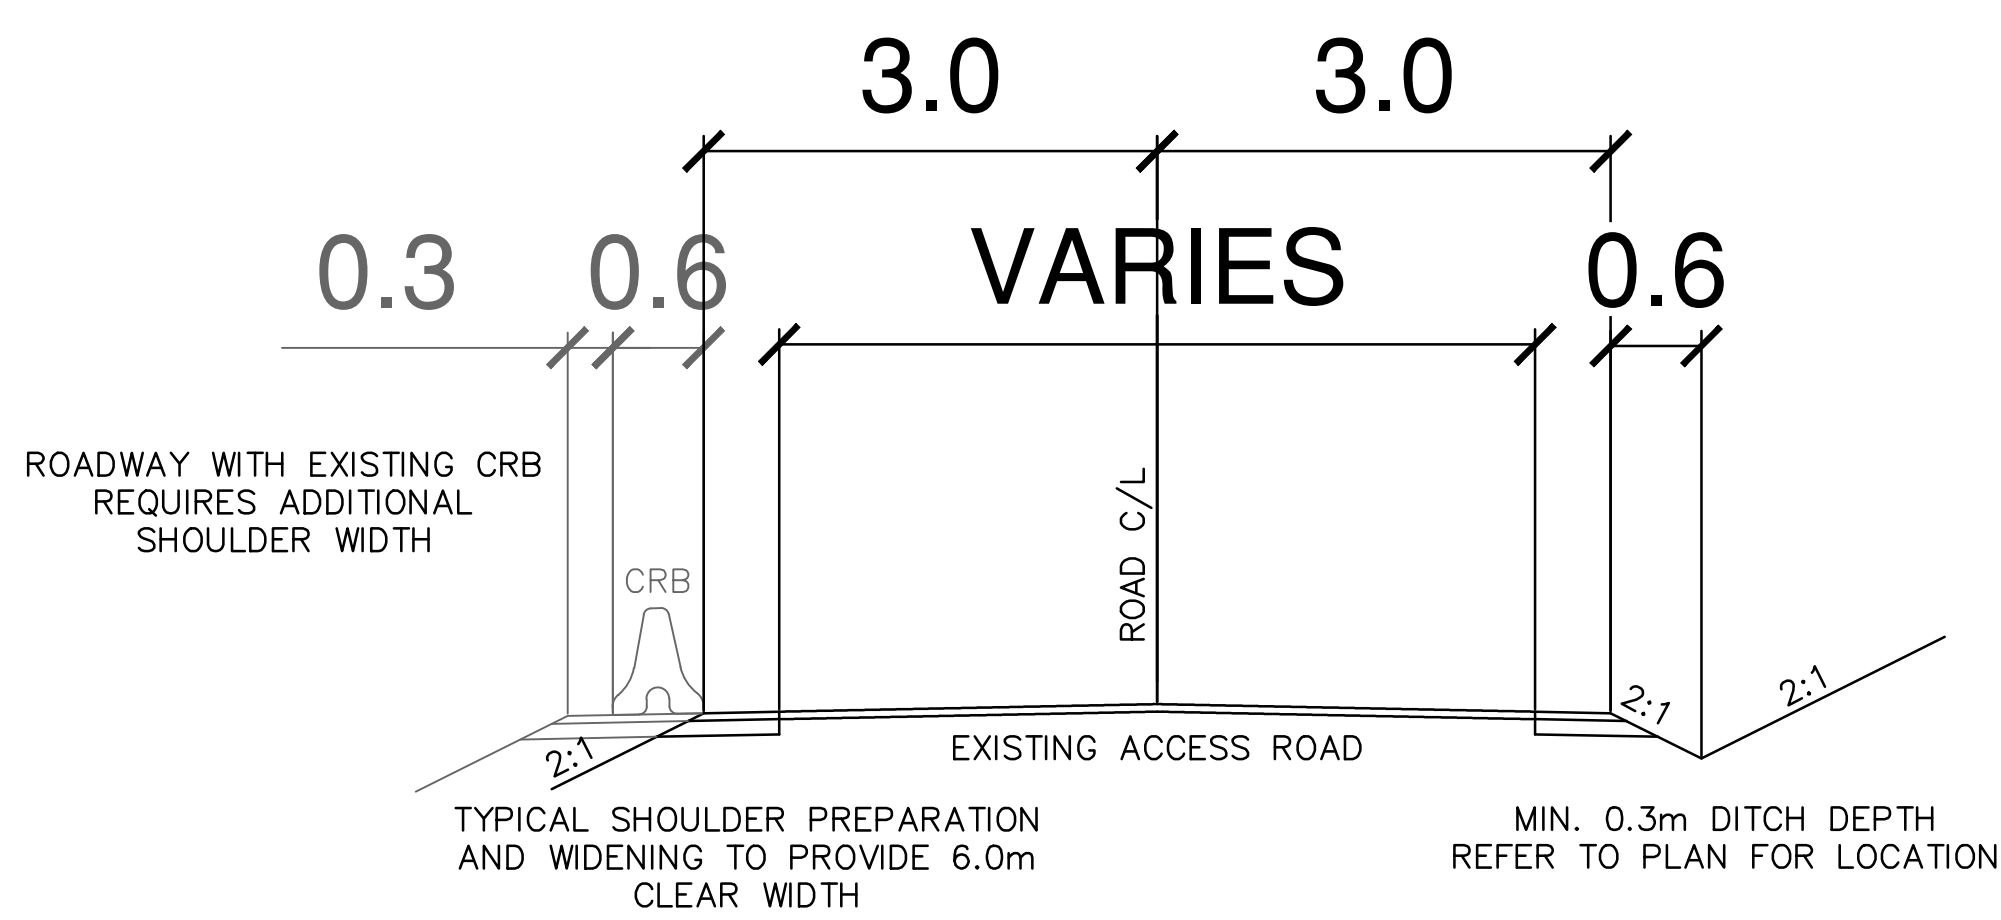

TYPICAL ACCESS ROAD IMPROVEMENTS – 6.0m WIDE CLEAR WIDTH
N.T.S.

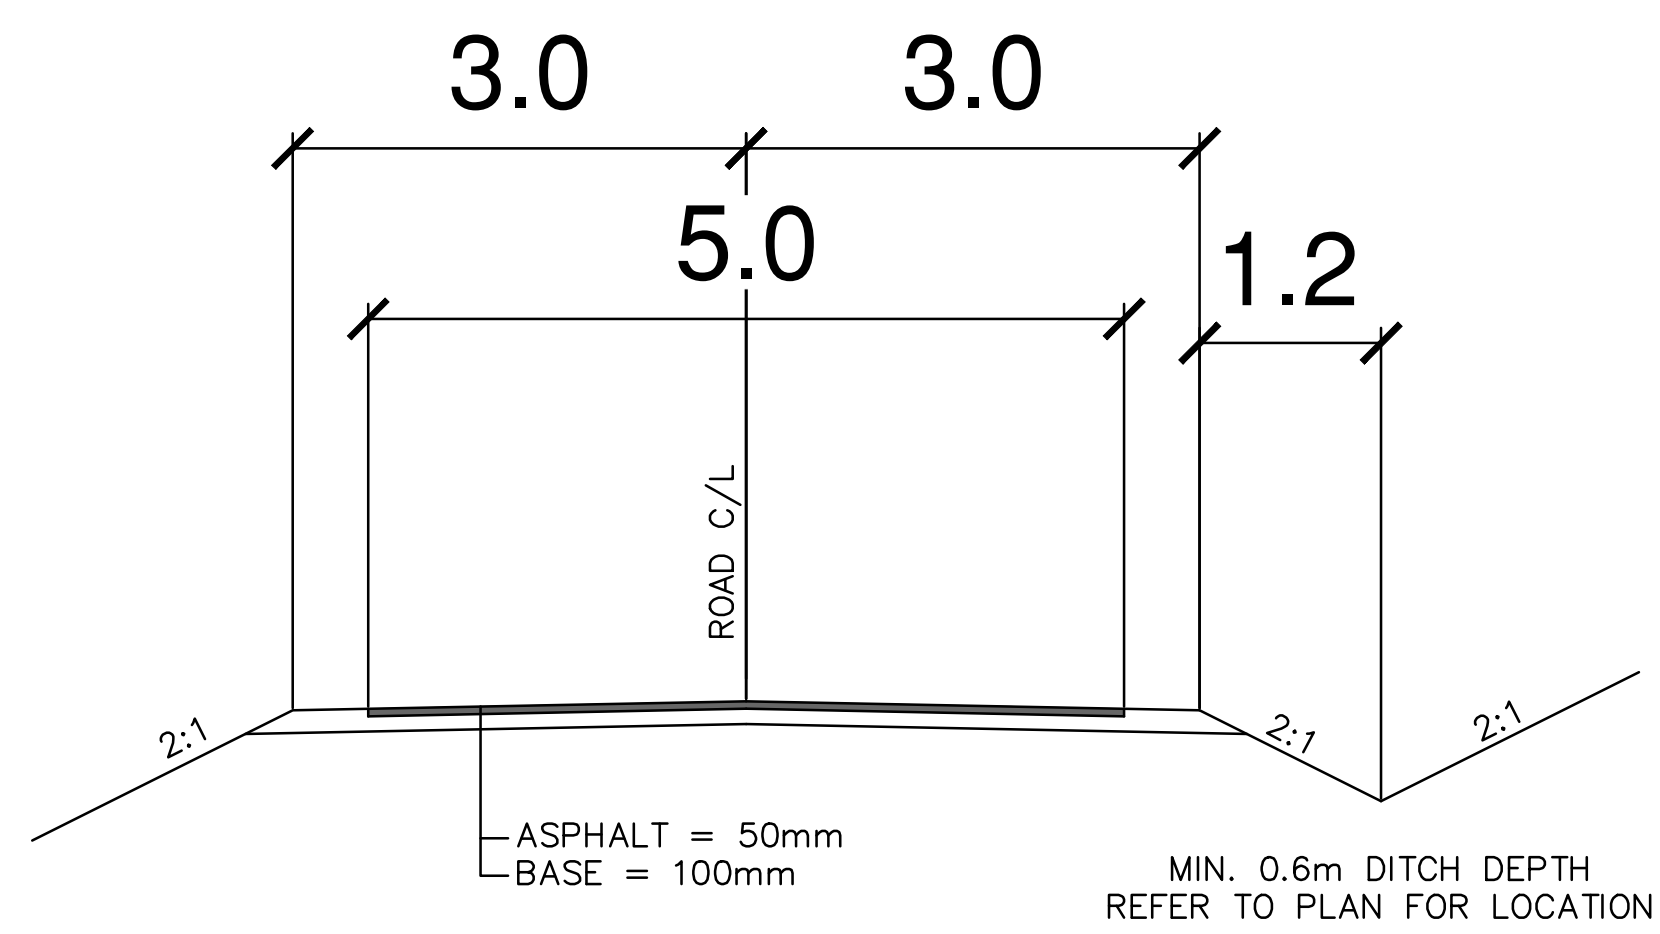

ACCESS ROAD SURFACE RESTORATION – 6.0m WIDE CLEAR WIDTH
N.T.S.