
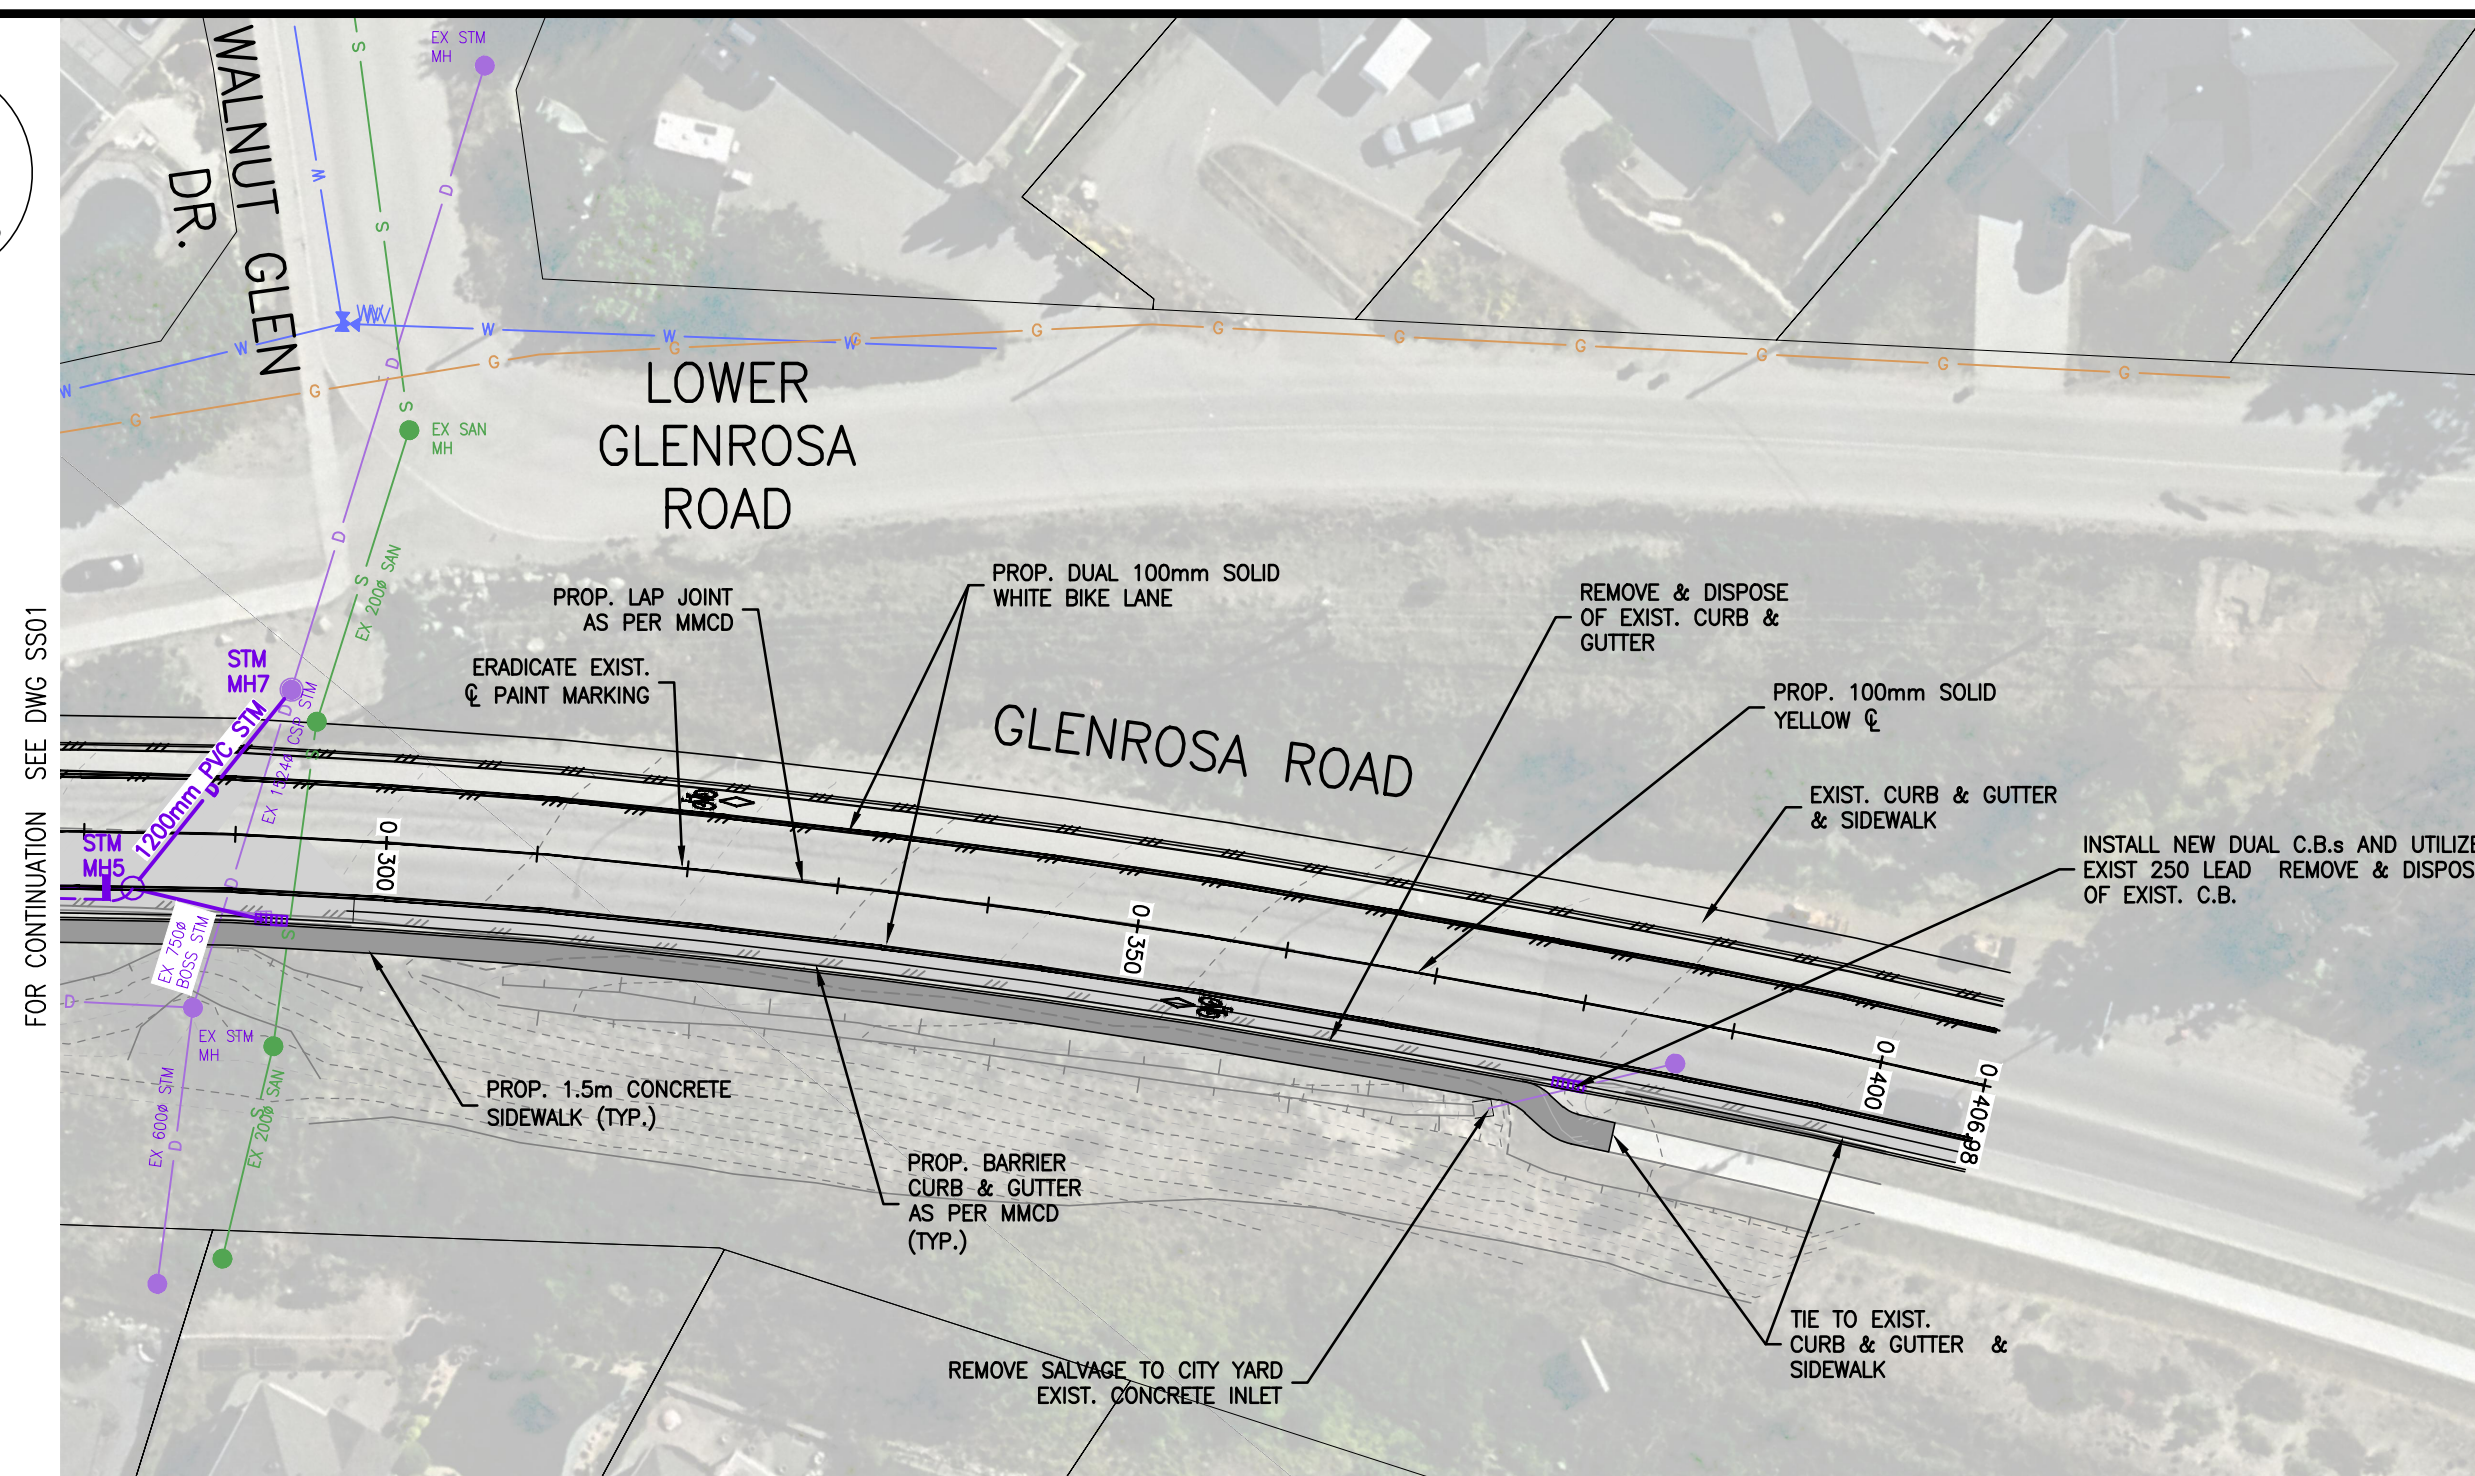
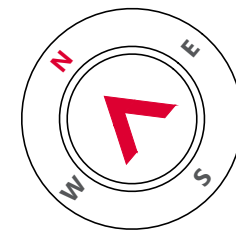


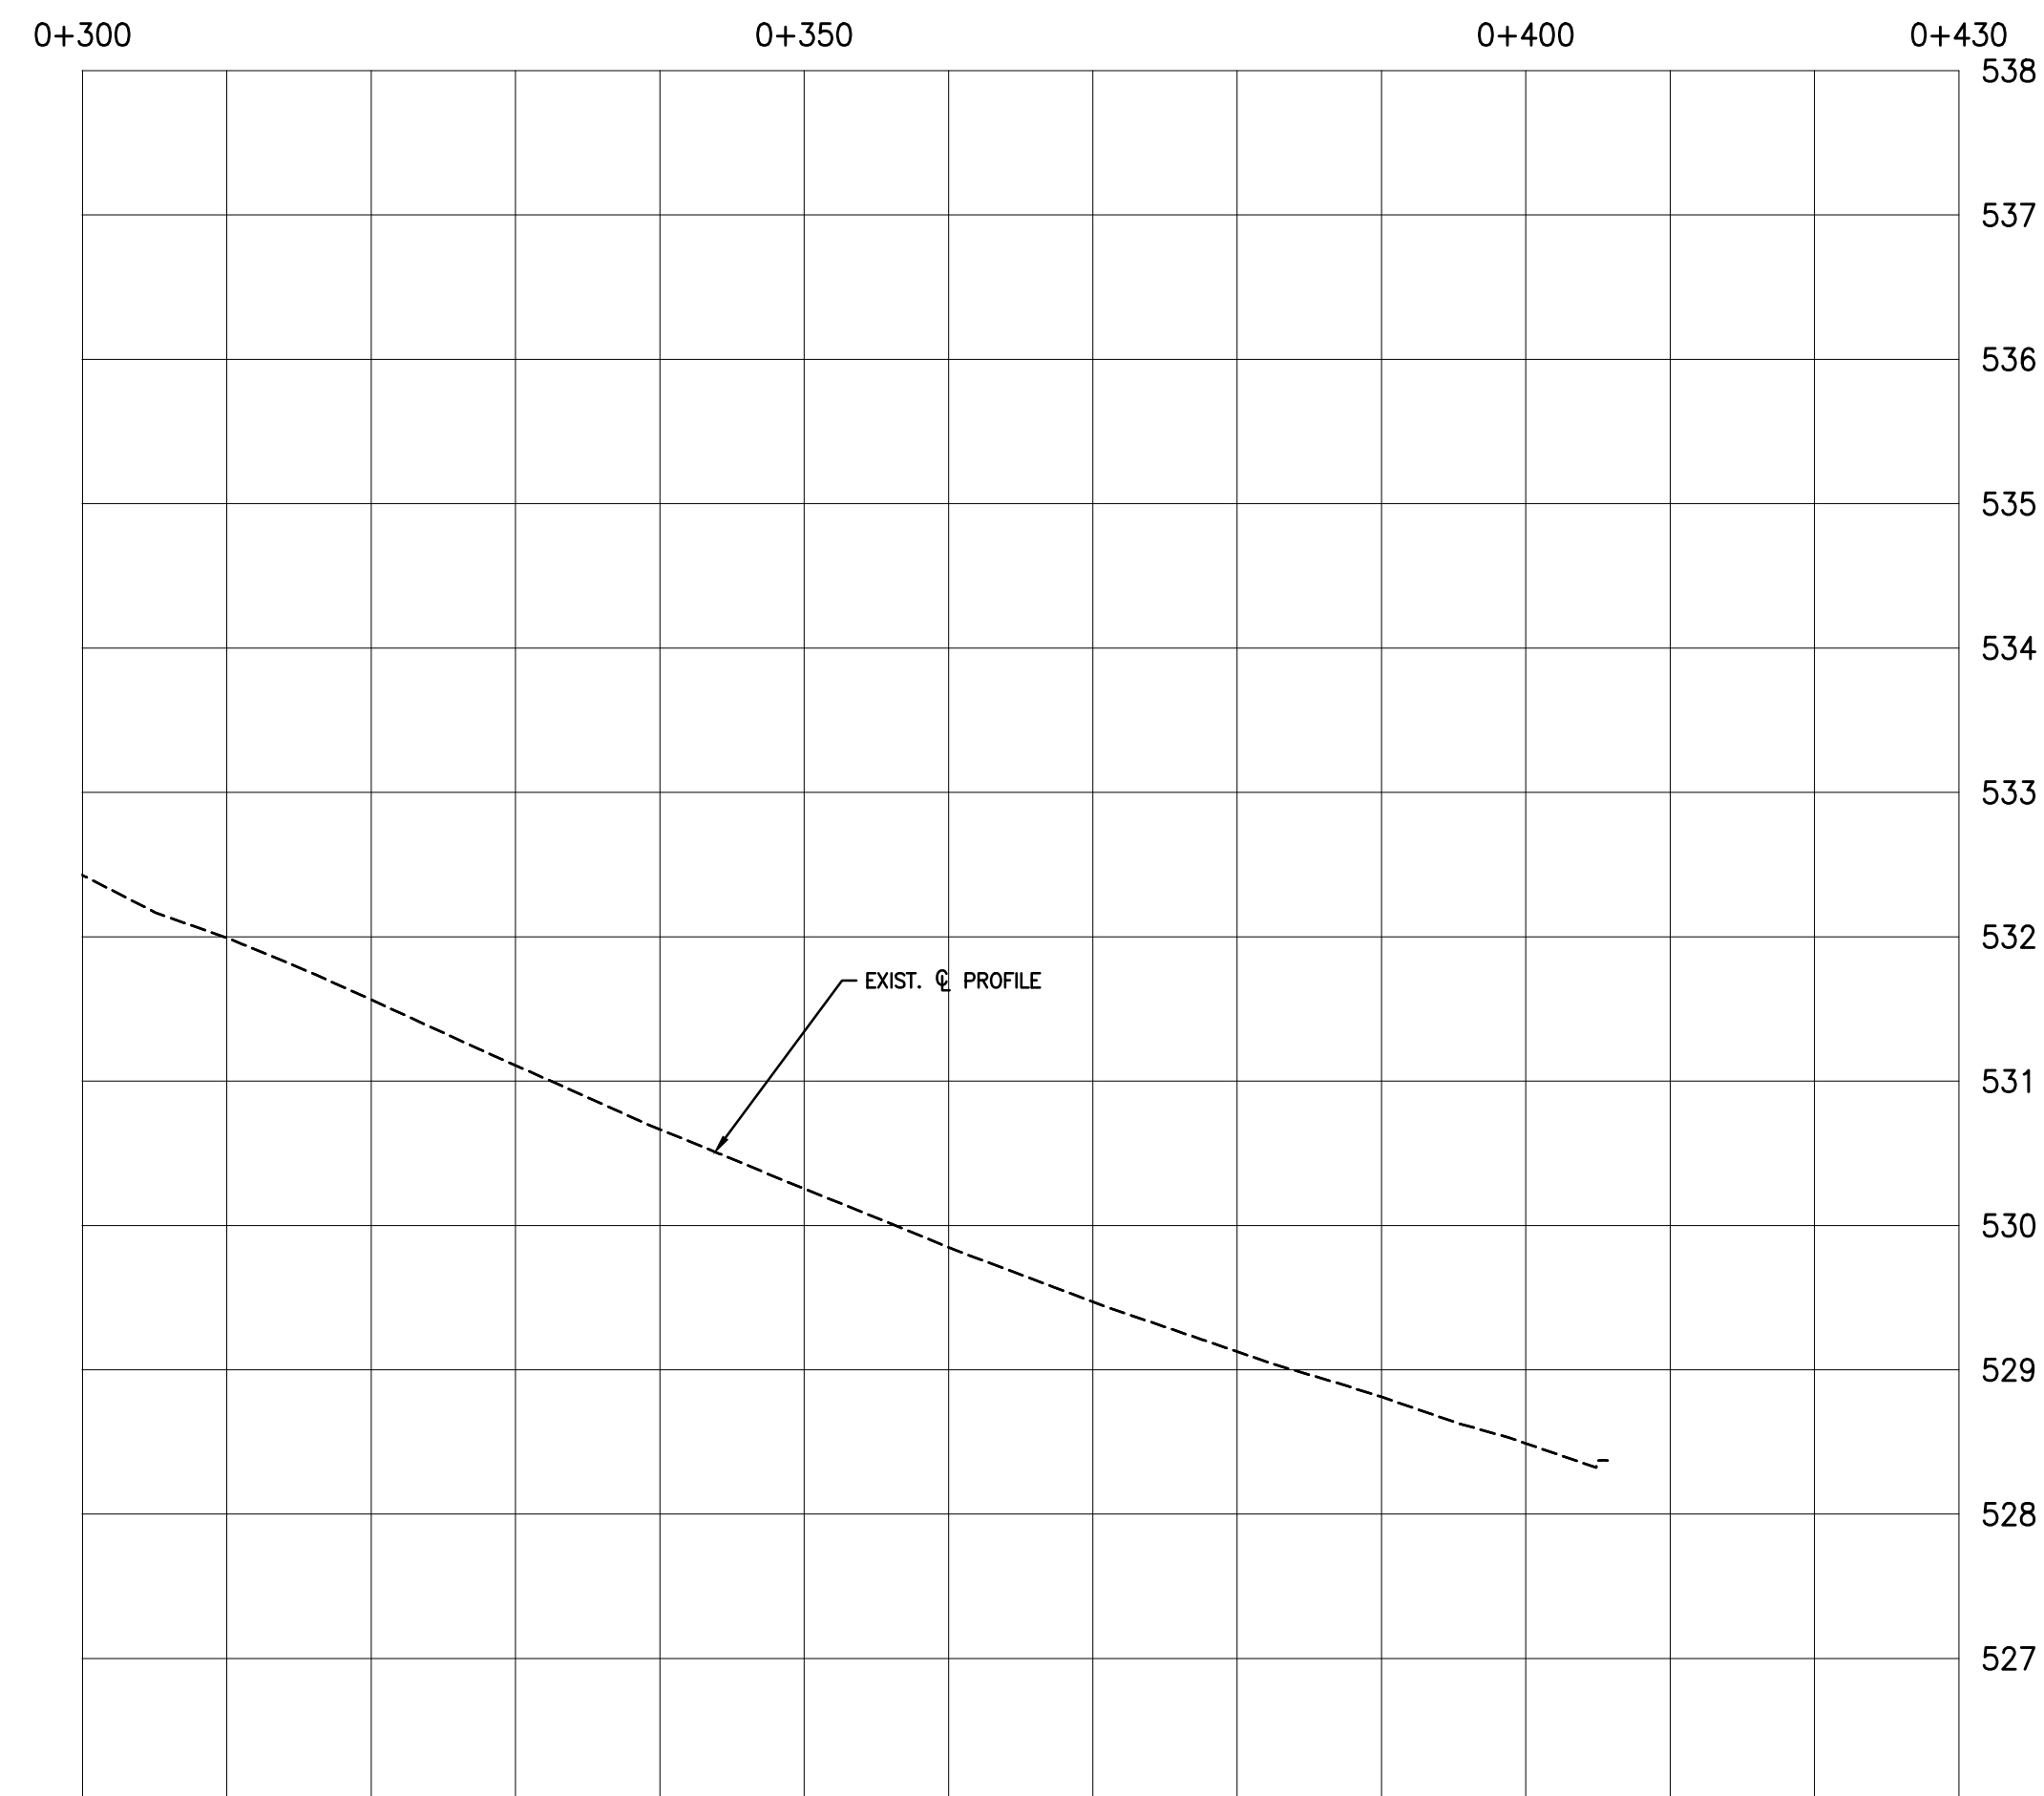

NOTE:
ROTATE MANHOLE LIDS
TO SOUTHBOUND BIKE
LANE SIDE (TYP.)

[illegible][illegible]

STORM & ROAD WORKS STA. 0+310 to STA. 0+407 PLAN PROFILE			
CLIENT NO:		DRWN: AC	DATE: 20/11/03
PROJECT NO: 19KW0005		DSGN: SD	DATE: 20/11/03
DRAWING SCALE: ANSI "D"		CHKD: -	DATE: -
SCALE: H 1:500 V 1:50		APVD: -	DATE: -

PROJECT:	
LOWER GLENROSA STORM SEWER UPGRADE	
DWG NO: 19KW0005-175-SS02	REV: A