


Orange Building Permit must be posted in a visible location from the road and Approved Plans must be on the job site for all inspections.

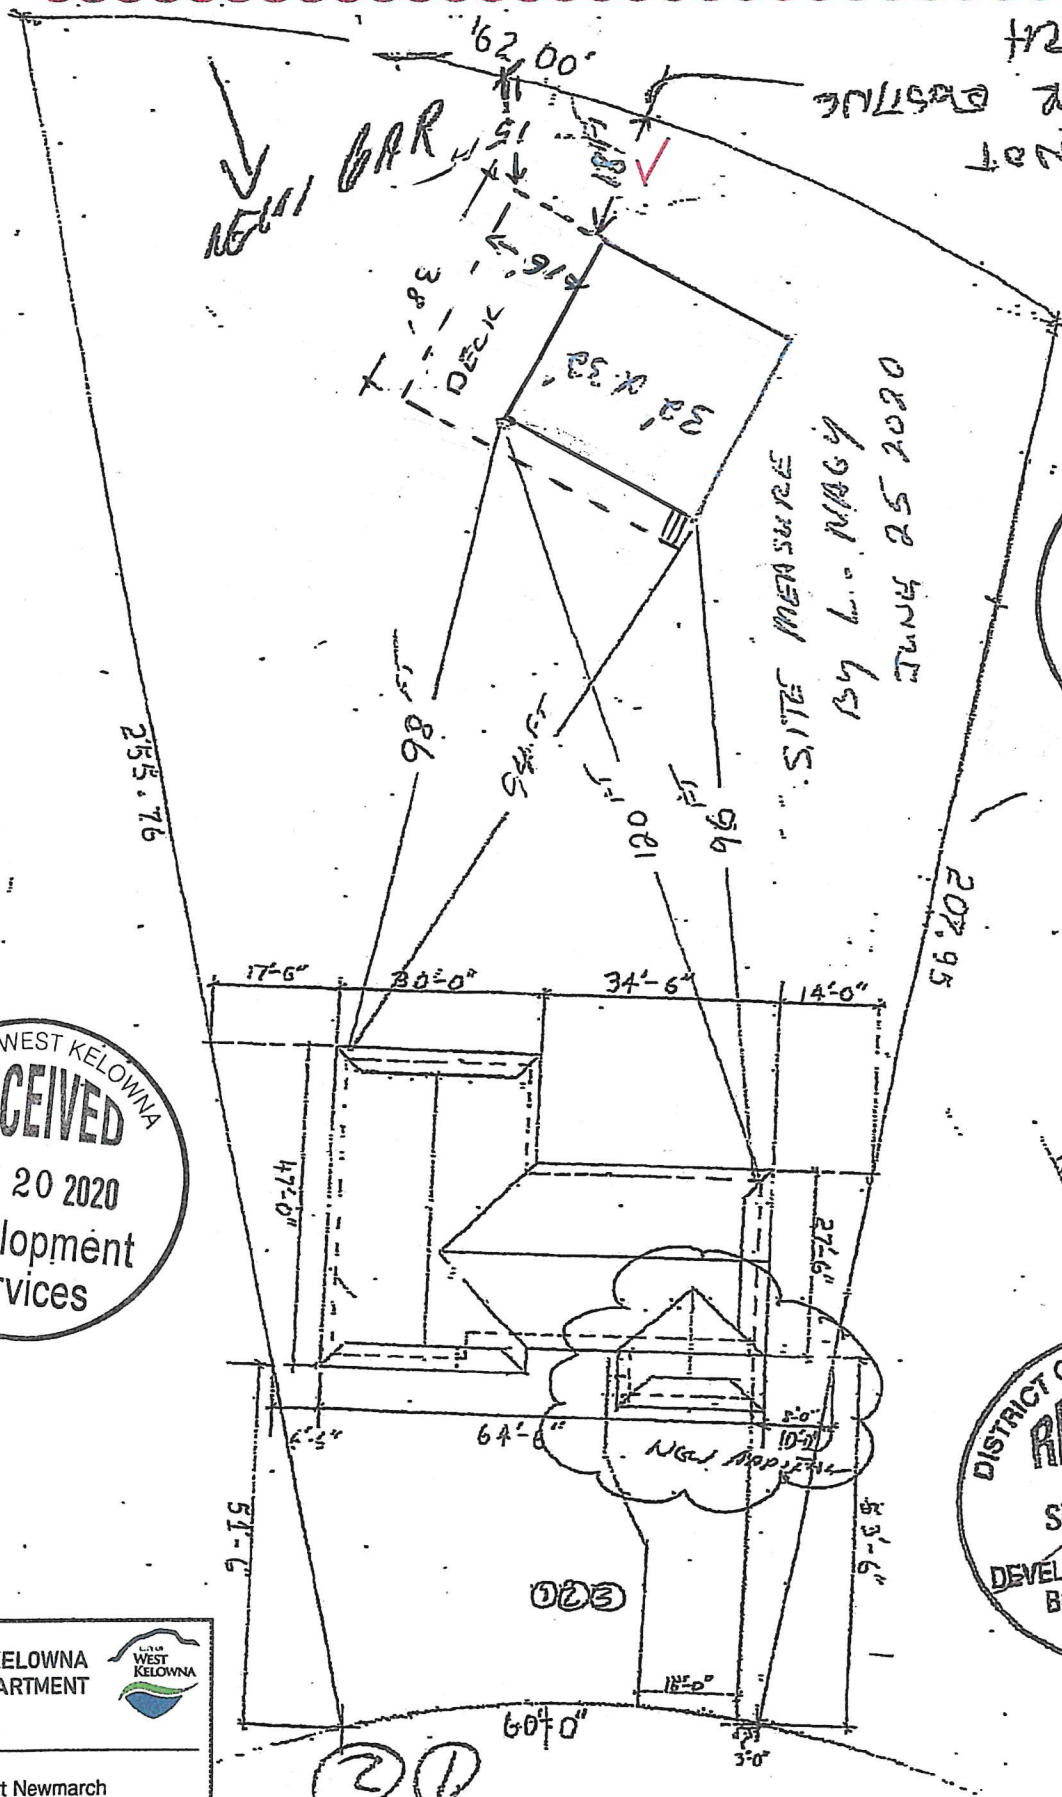

CITY OF WEST KELOWNA
BUILDING DEPARTMENT

BP #: 2020-0366

REVIEWER: Robert Newmarch

DATE: Aug.28/20