



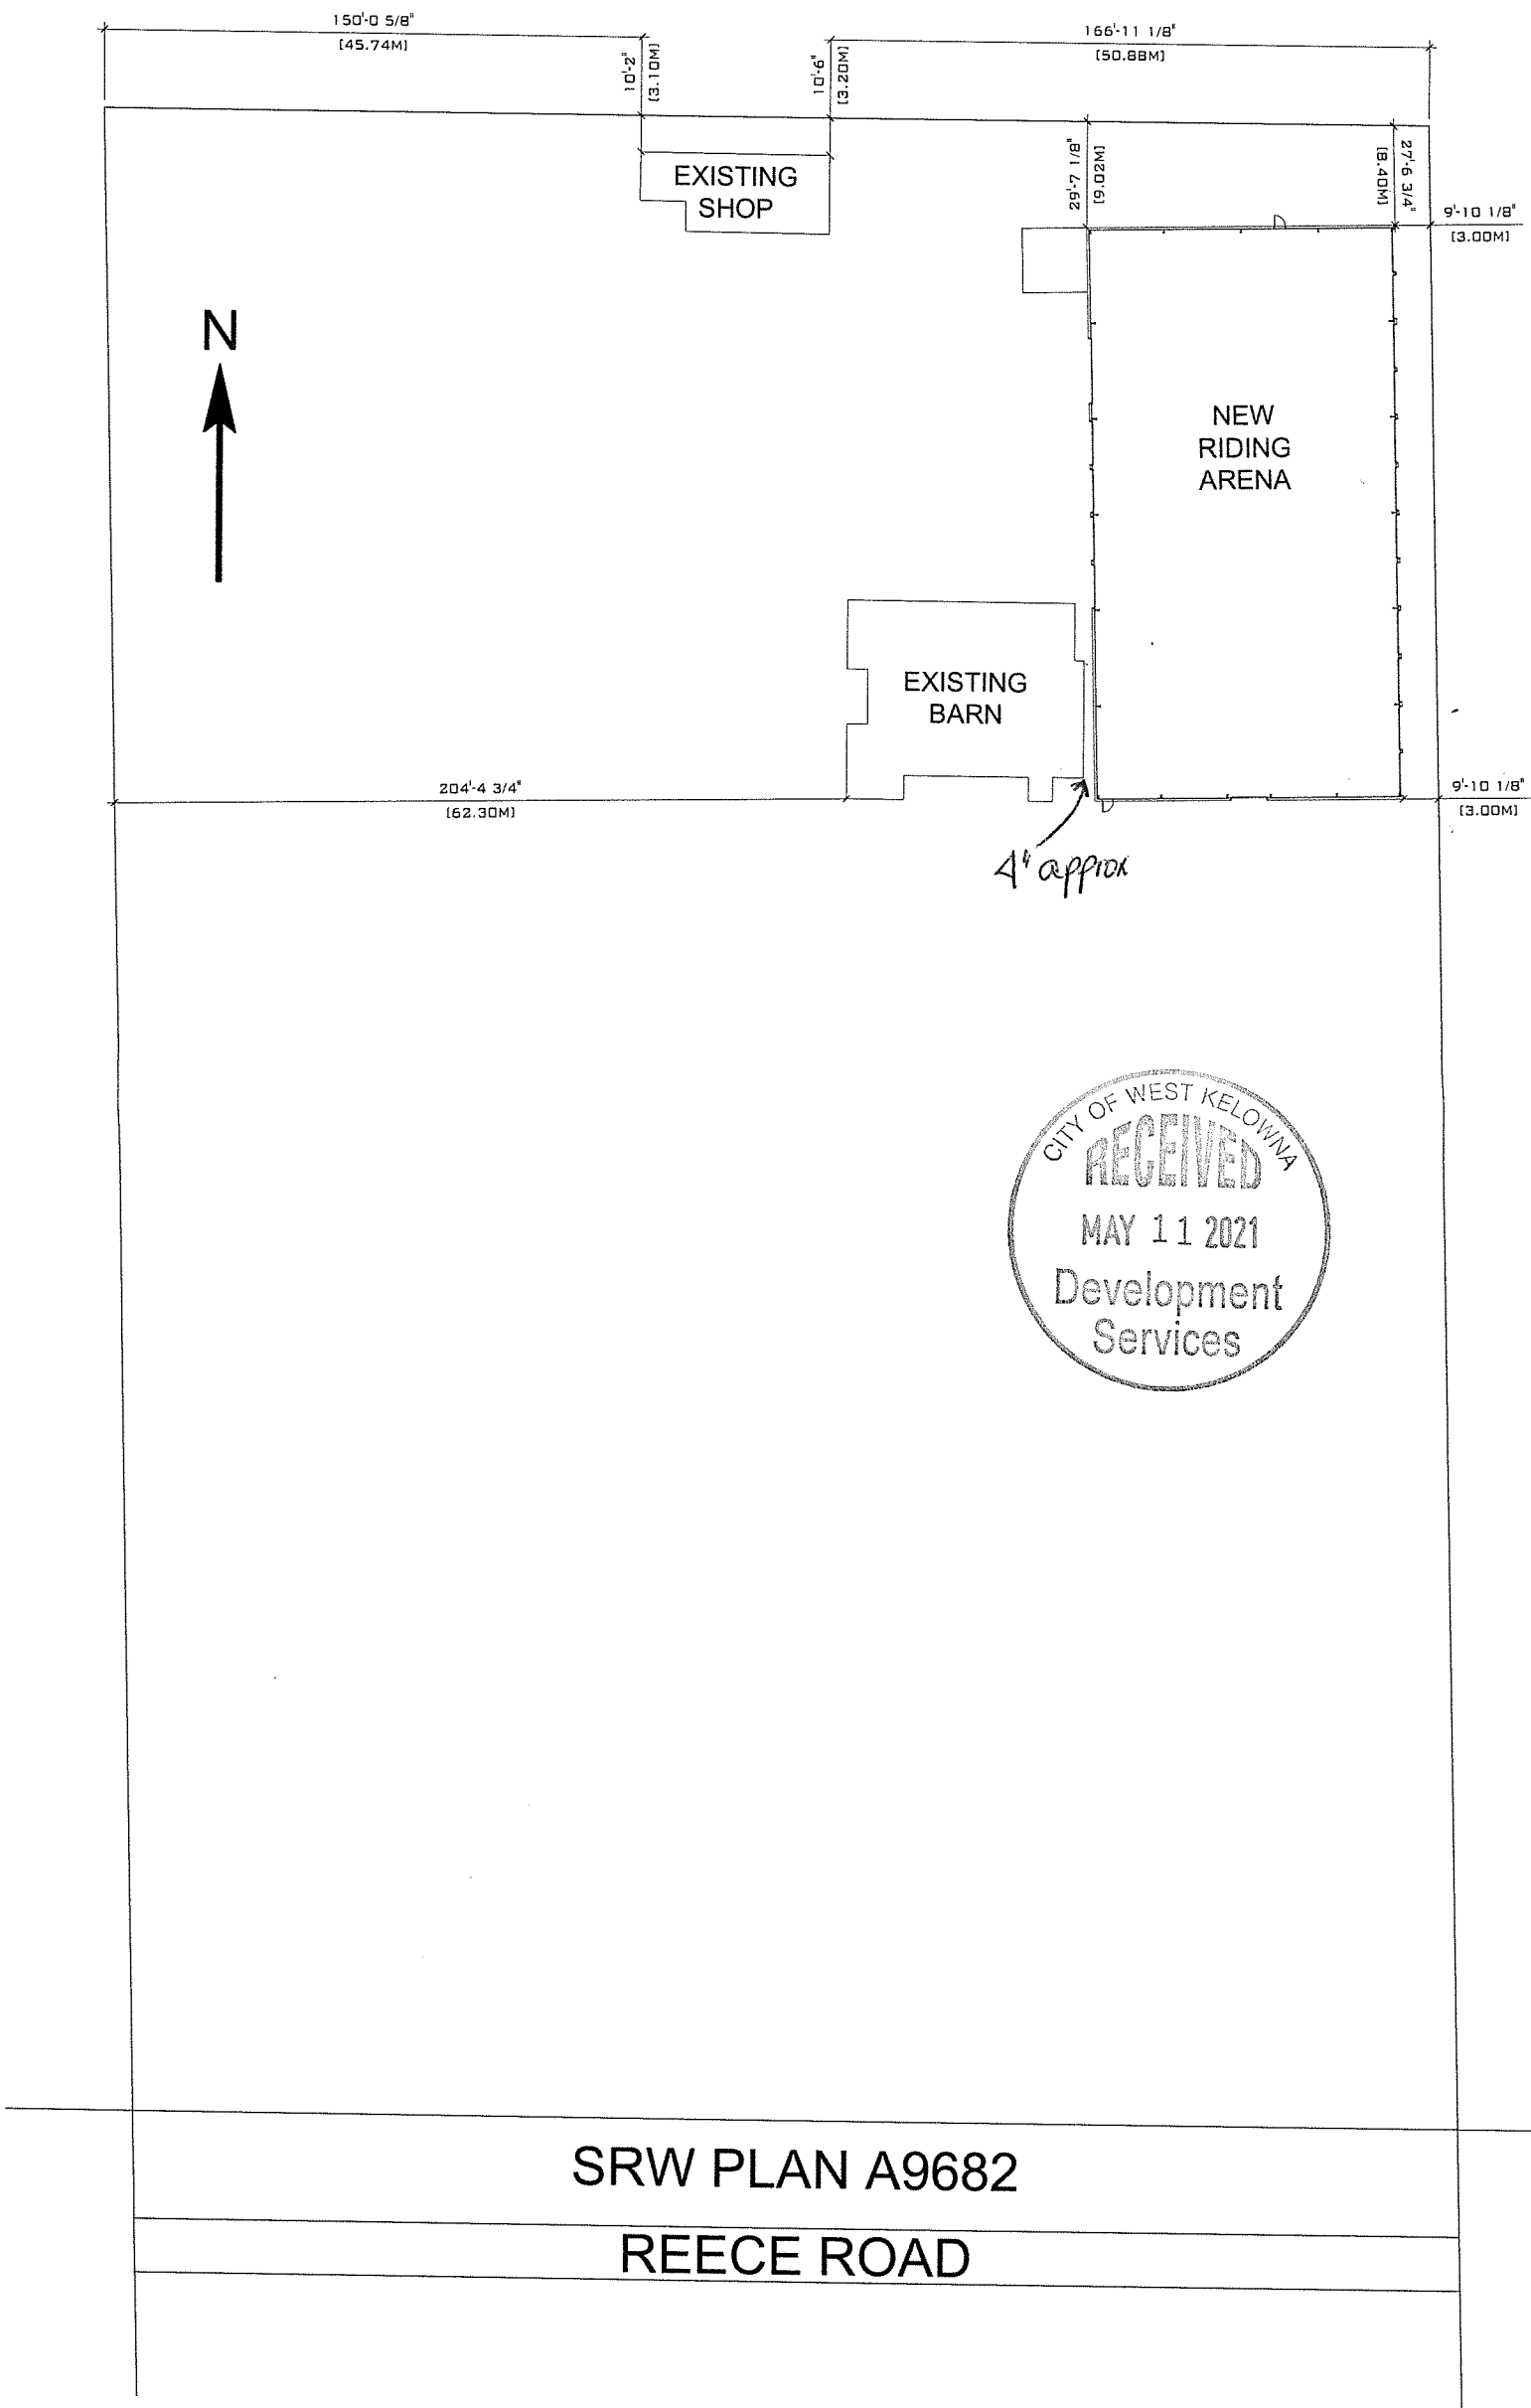

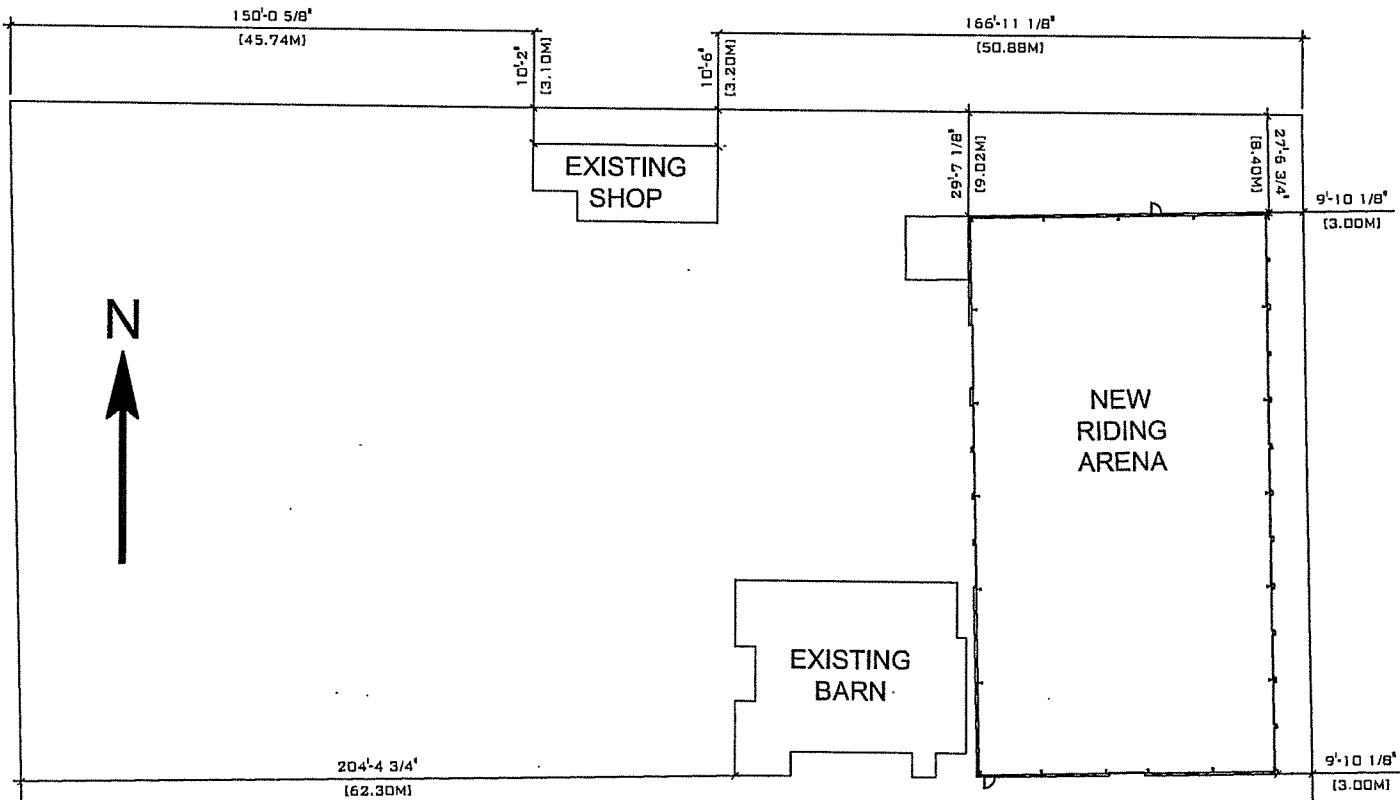

SRW PLAN A9682

REECE ROAD