

DESJARDINS
CONTRACTING LTD.
2402 HAYMAN LOT
GRADE PLAN

LEGEND

SECTION LINE 

VOLUME
IMPORT 84971m^3

TOTAL DISTURBED
AREA
 34301m^2


1:1 SLOPE TO PROPERTY LINE

DRAINAGE SWALE


DRIVE LANE

NORTH 

Hayman Rd

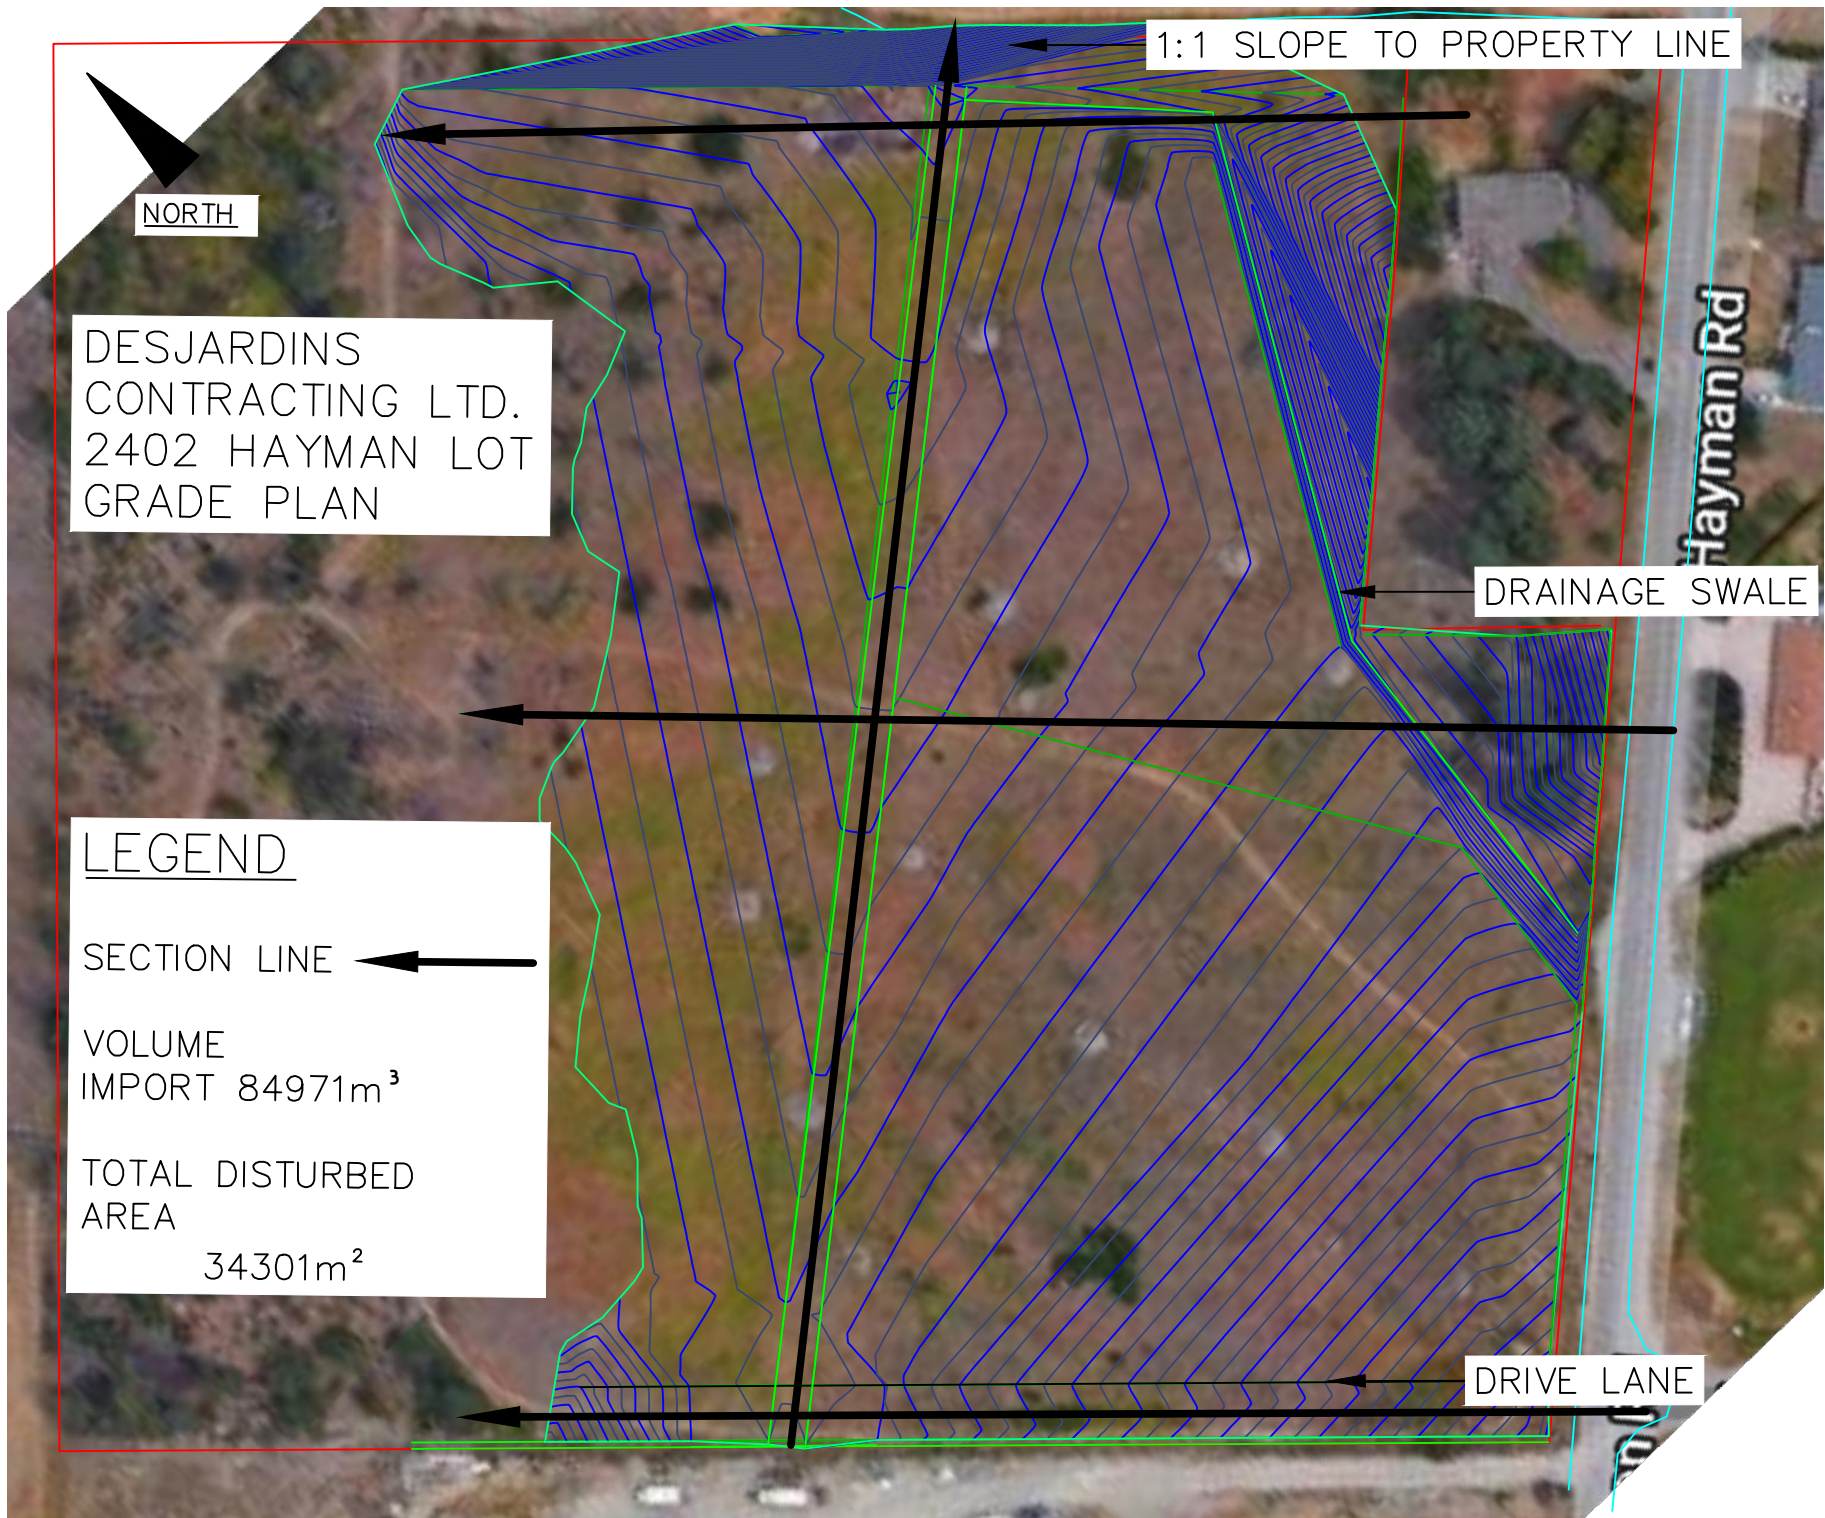


DRIVE LANE PROFILE

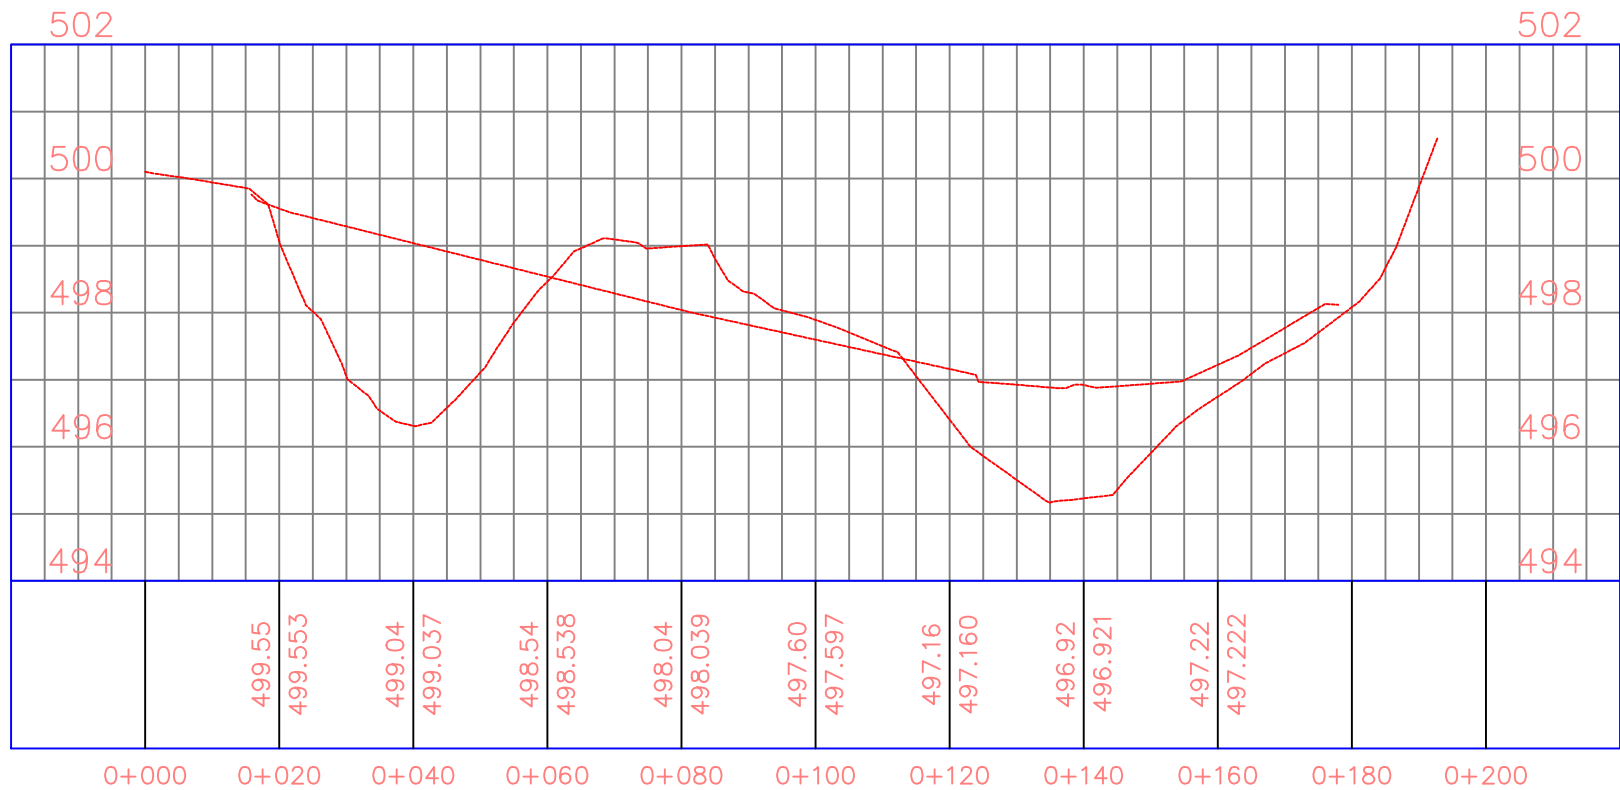


DESJARDINS CONTRACTING
 2402 HAYMAN
 2022-05-09

CENTER SITE PROFILE

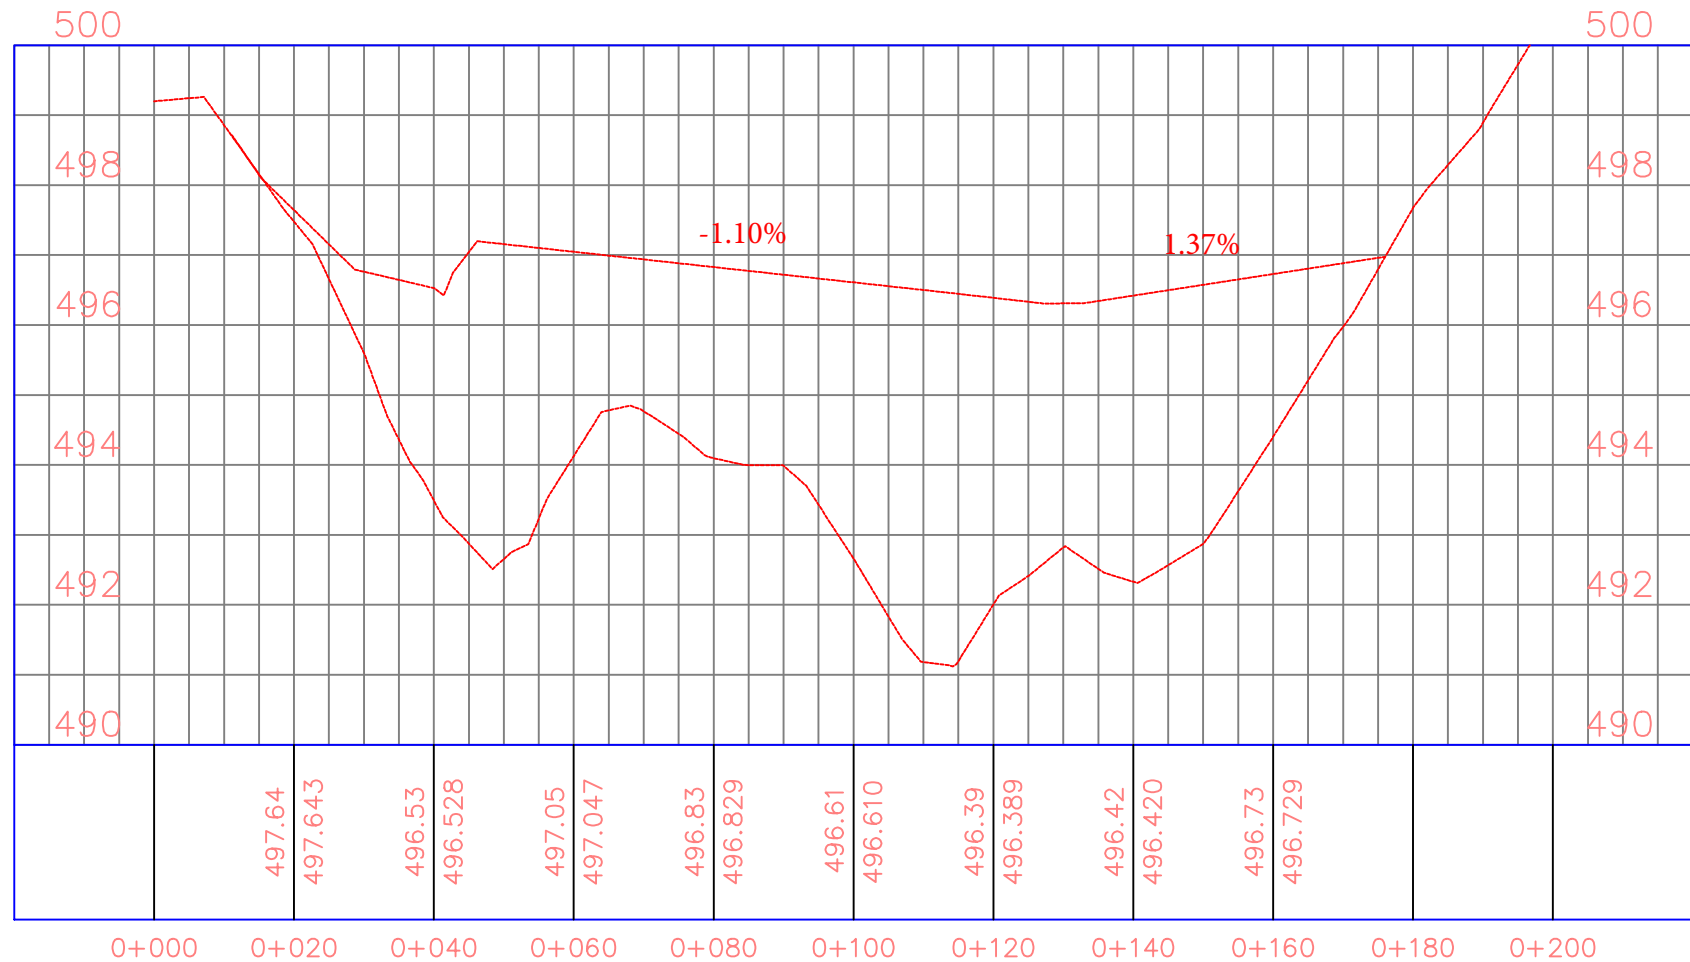


DESJARDINS CONTRACTING
 2402 HAYMAN
 2022-05-09

NORTH EAST PROFILE

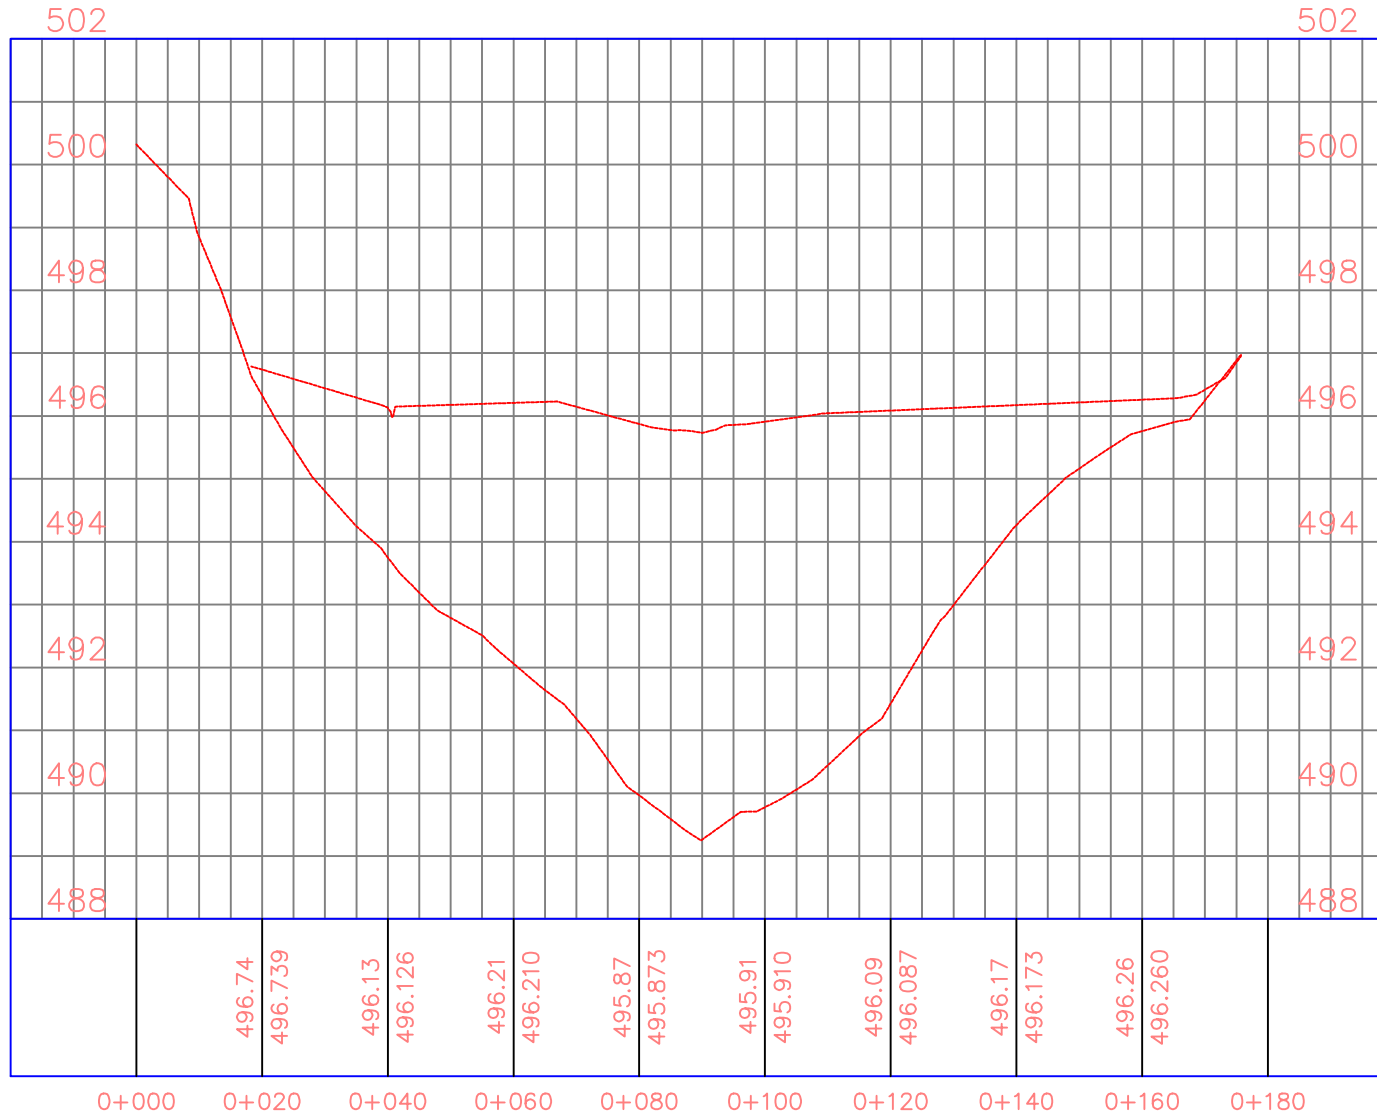

DESJARDINS CONTRACTING
 2402 HAYMAN
 2022-05-09

LOW POINT PROFILE

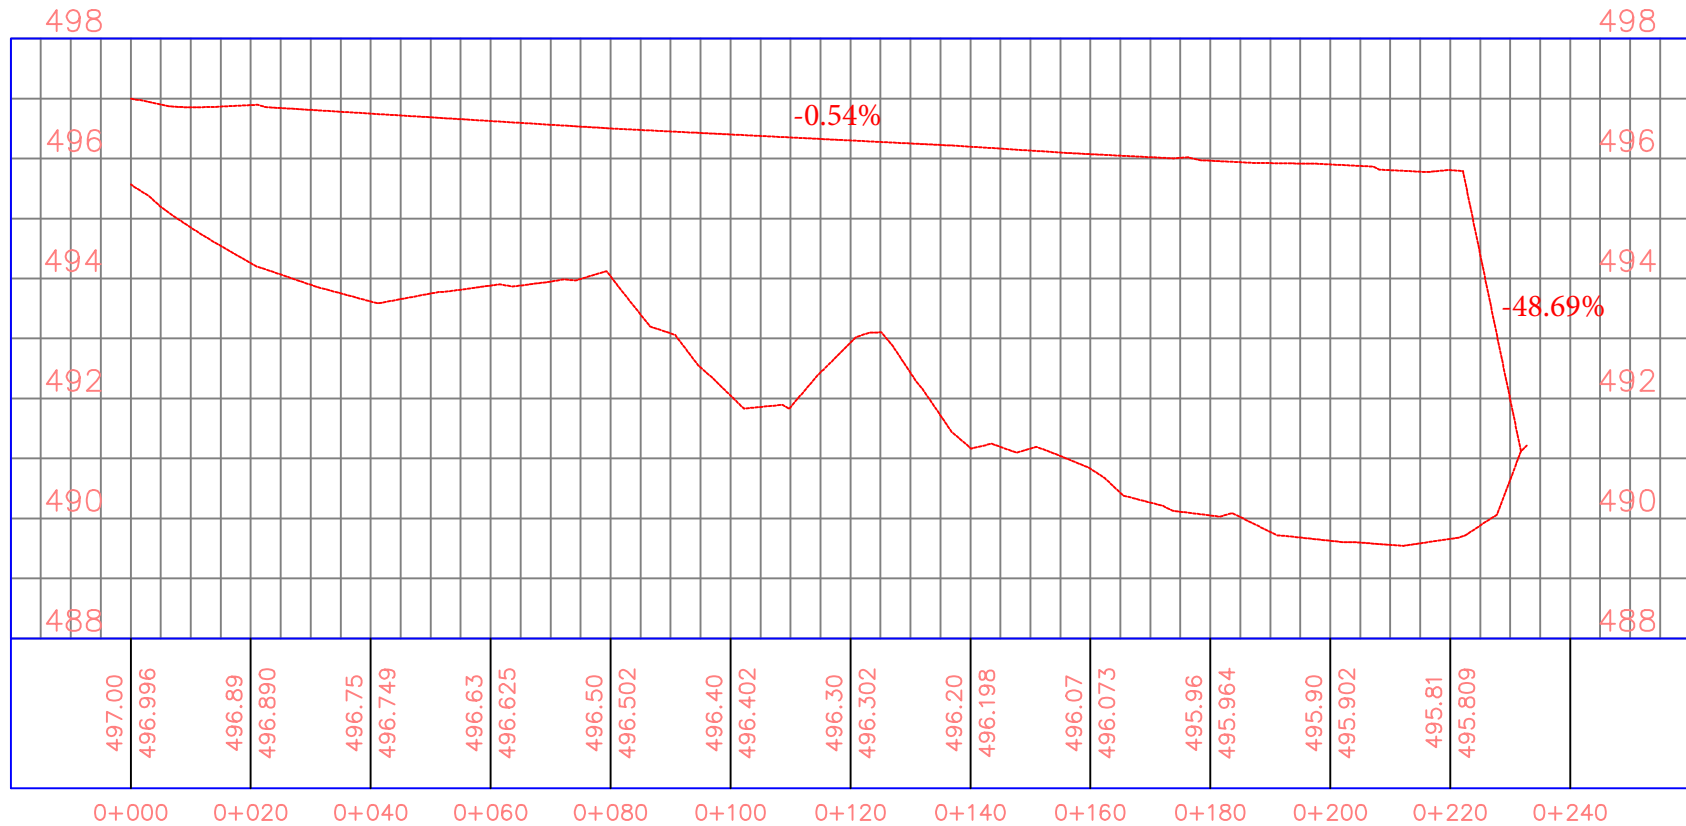

DESJARDINS CONTRACTING
2402 HAYMAN
2022-05-09