


# Appendix A

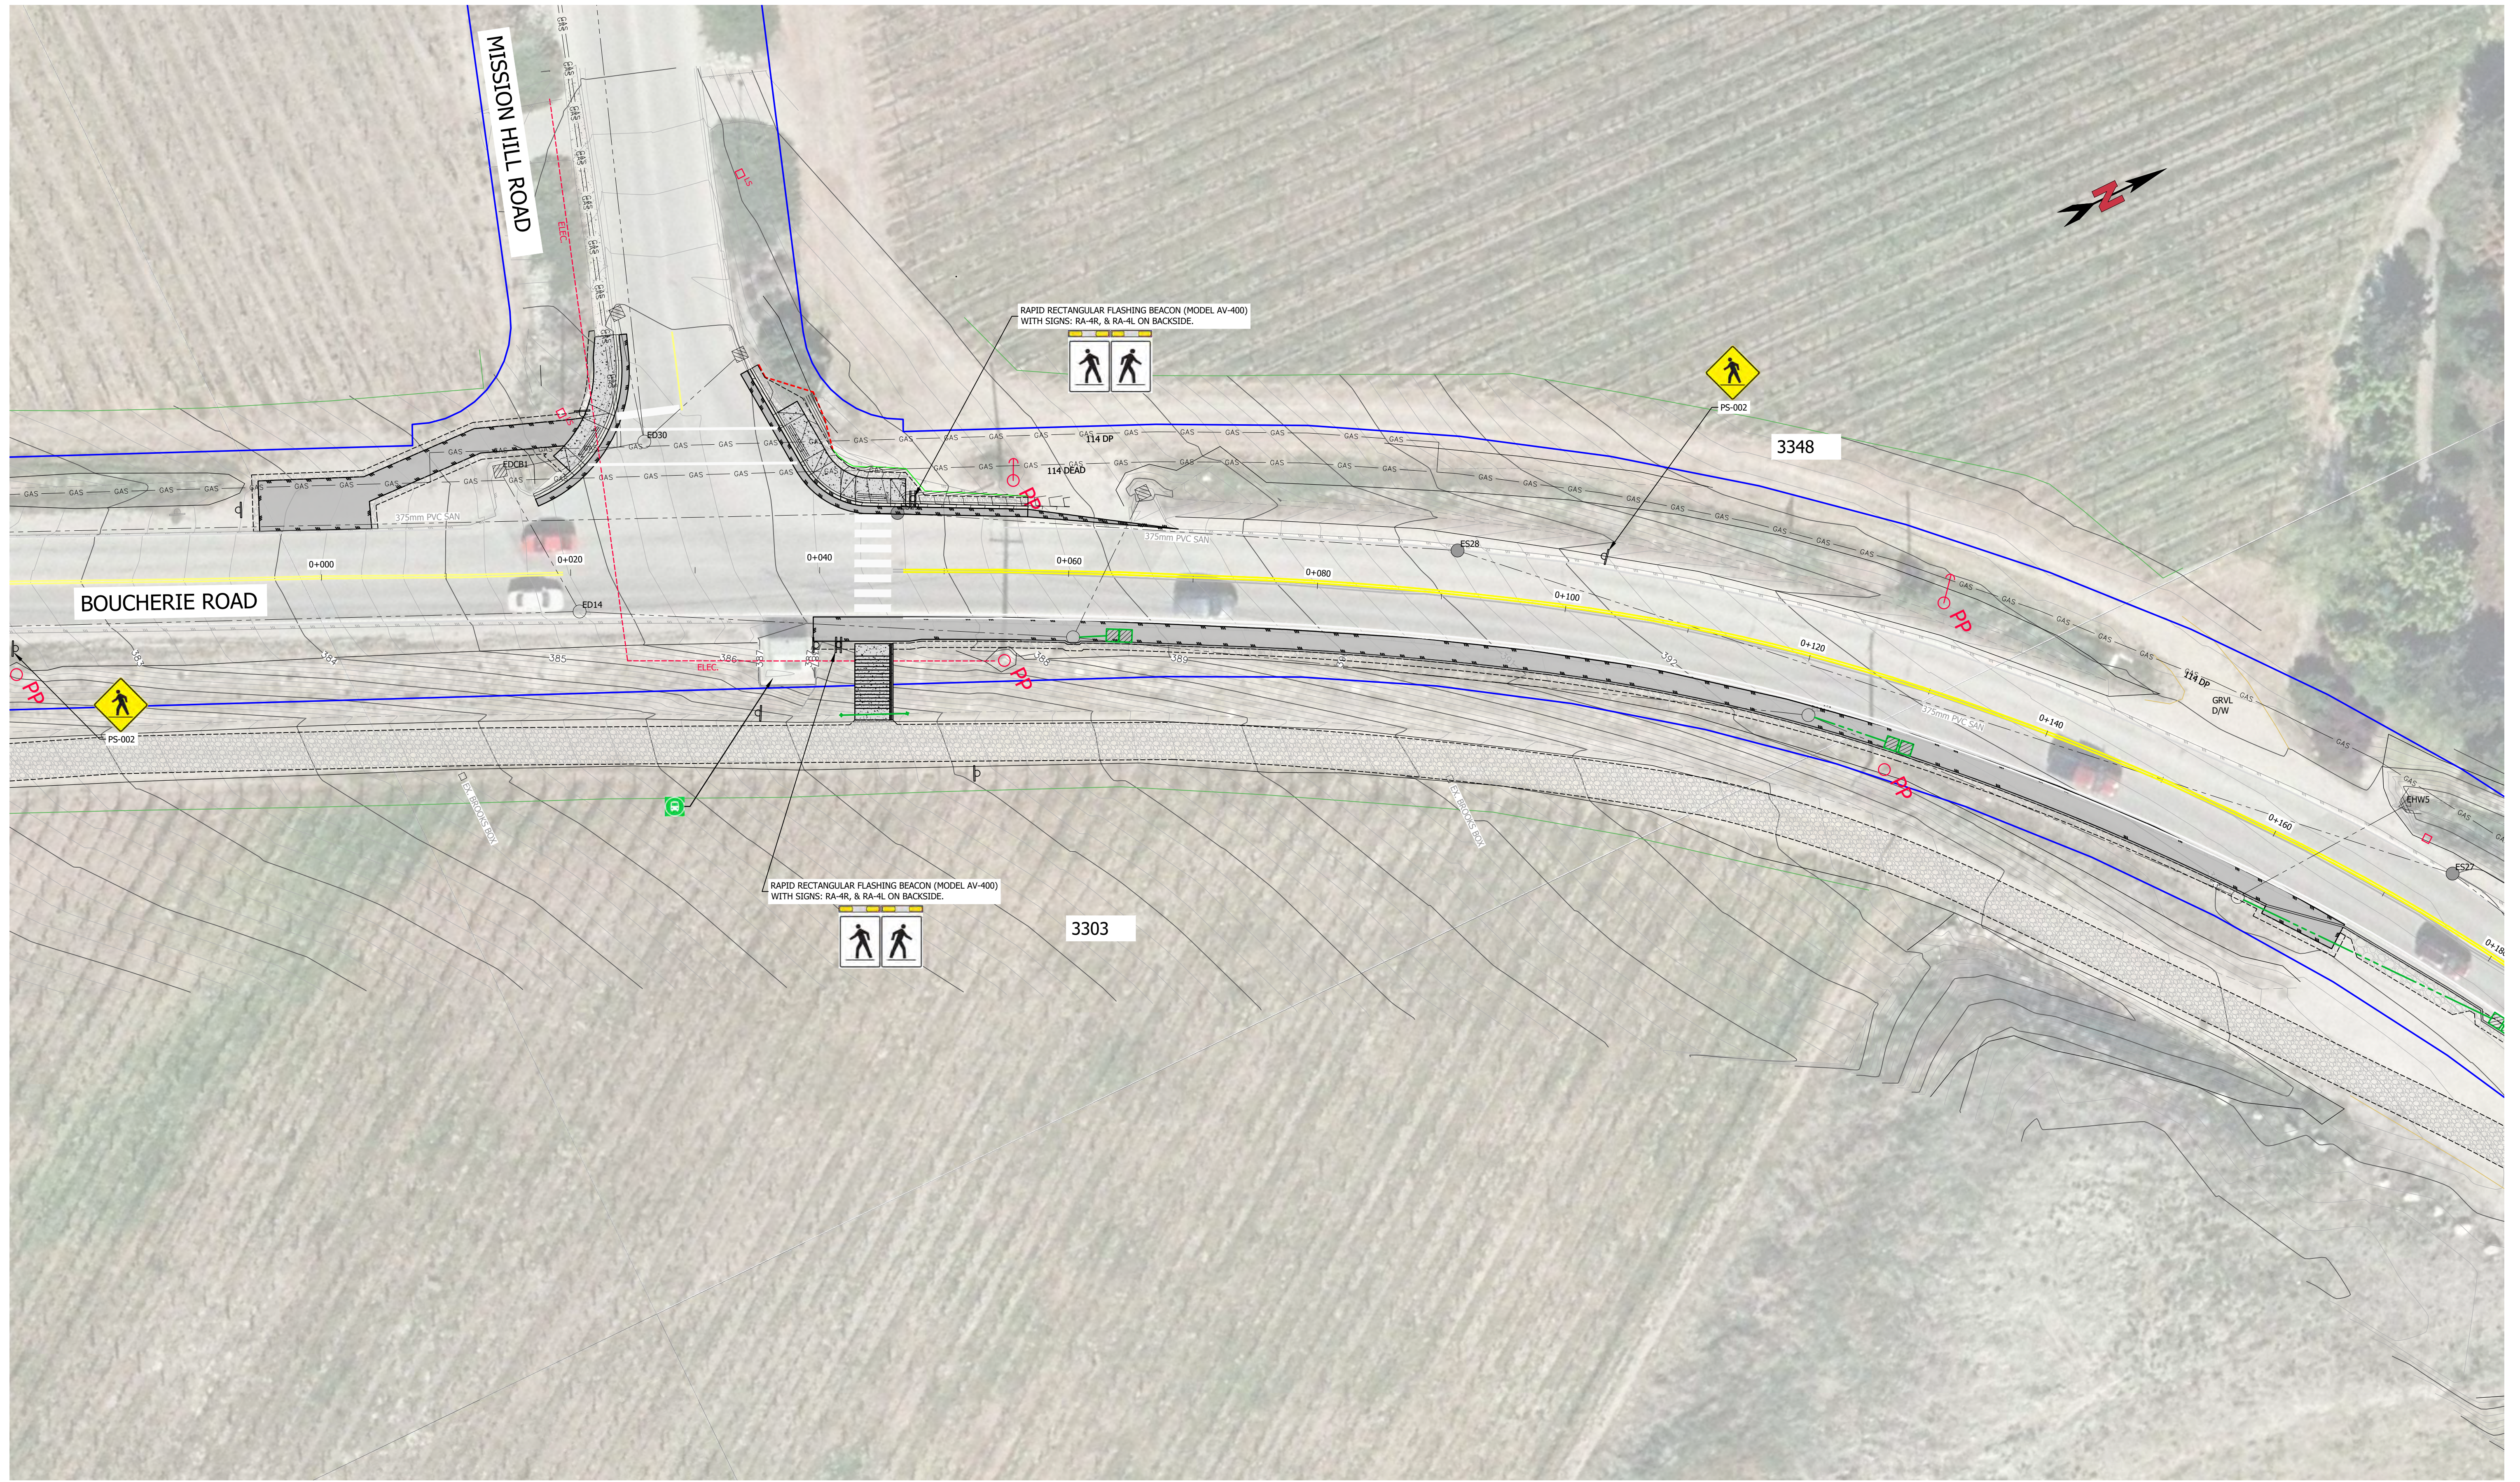

FILE: C:\Users\jgibson\OneDrive\Documents\Projects\2023\23-001\23-001\_01.dwg  
DATE: 2023-08-15 10:00:00 AM  
DRAWN BY: jgibson  
CHECKED BY: jgibson  
PROJECT: 23-001 - Boucherie Road Widening  
SHEET: 23-001-01



CITY OF WEST KELOWNA  
BOUCHERIE ROAD  
ACTIVE TRANSPORTATION CORRIDOR PHASE 1  
MISSION HILL ROAD - WIDENING



APPENDIX A