


① **1 - LOWER**  
1 : 125

ISSUE OR REVISION		
NO.	ISSUED FOR	DATE
2	ISSUED FOR CLASS C MS	2023-10-17
3	VE RED'S	2023-10-19

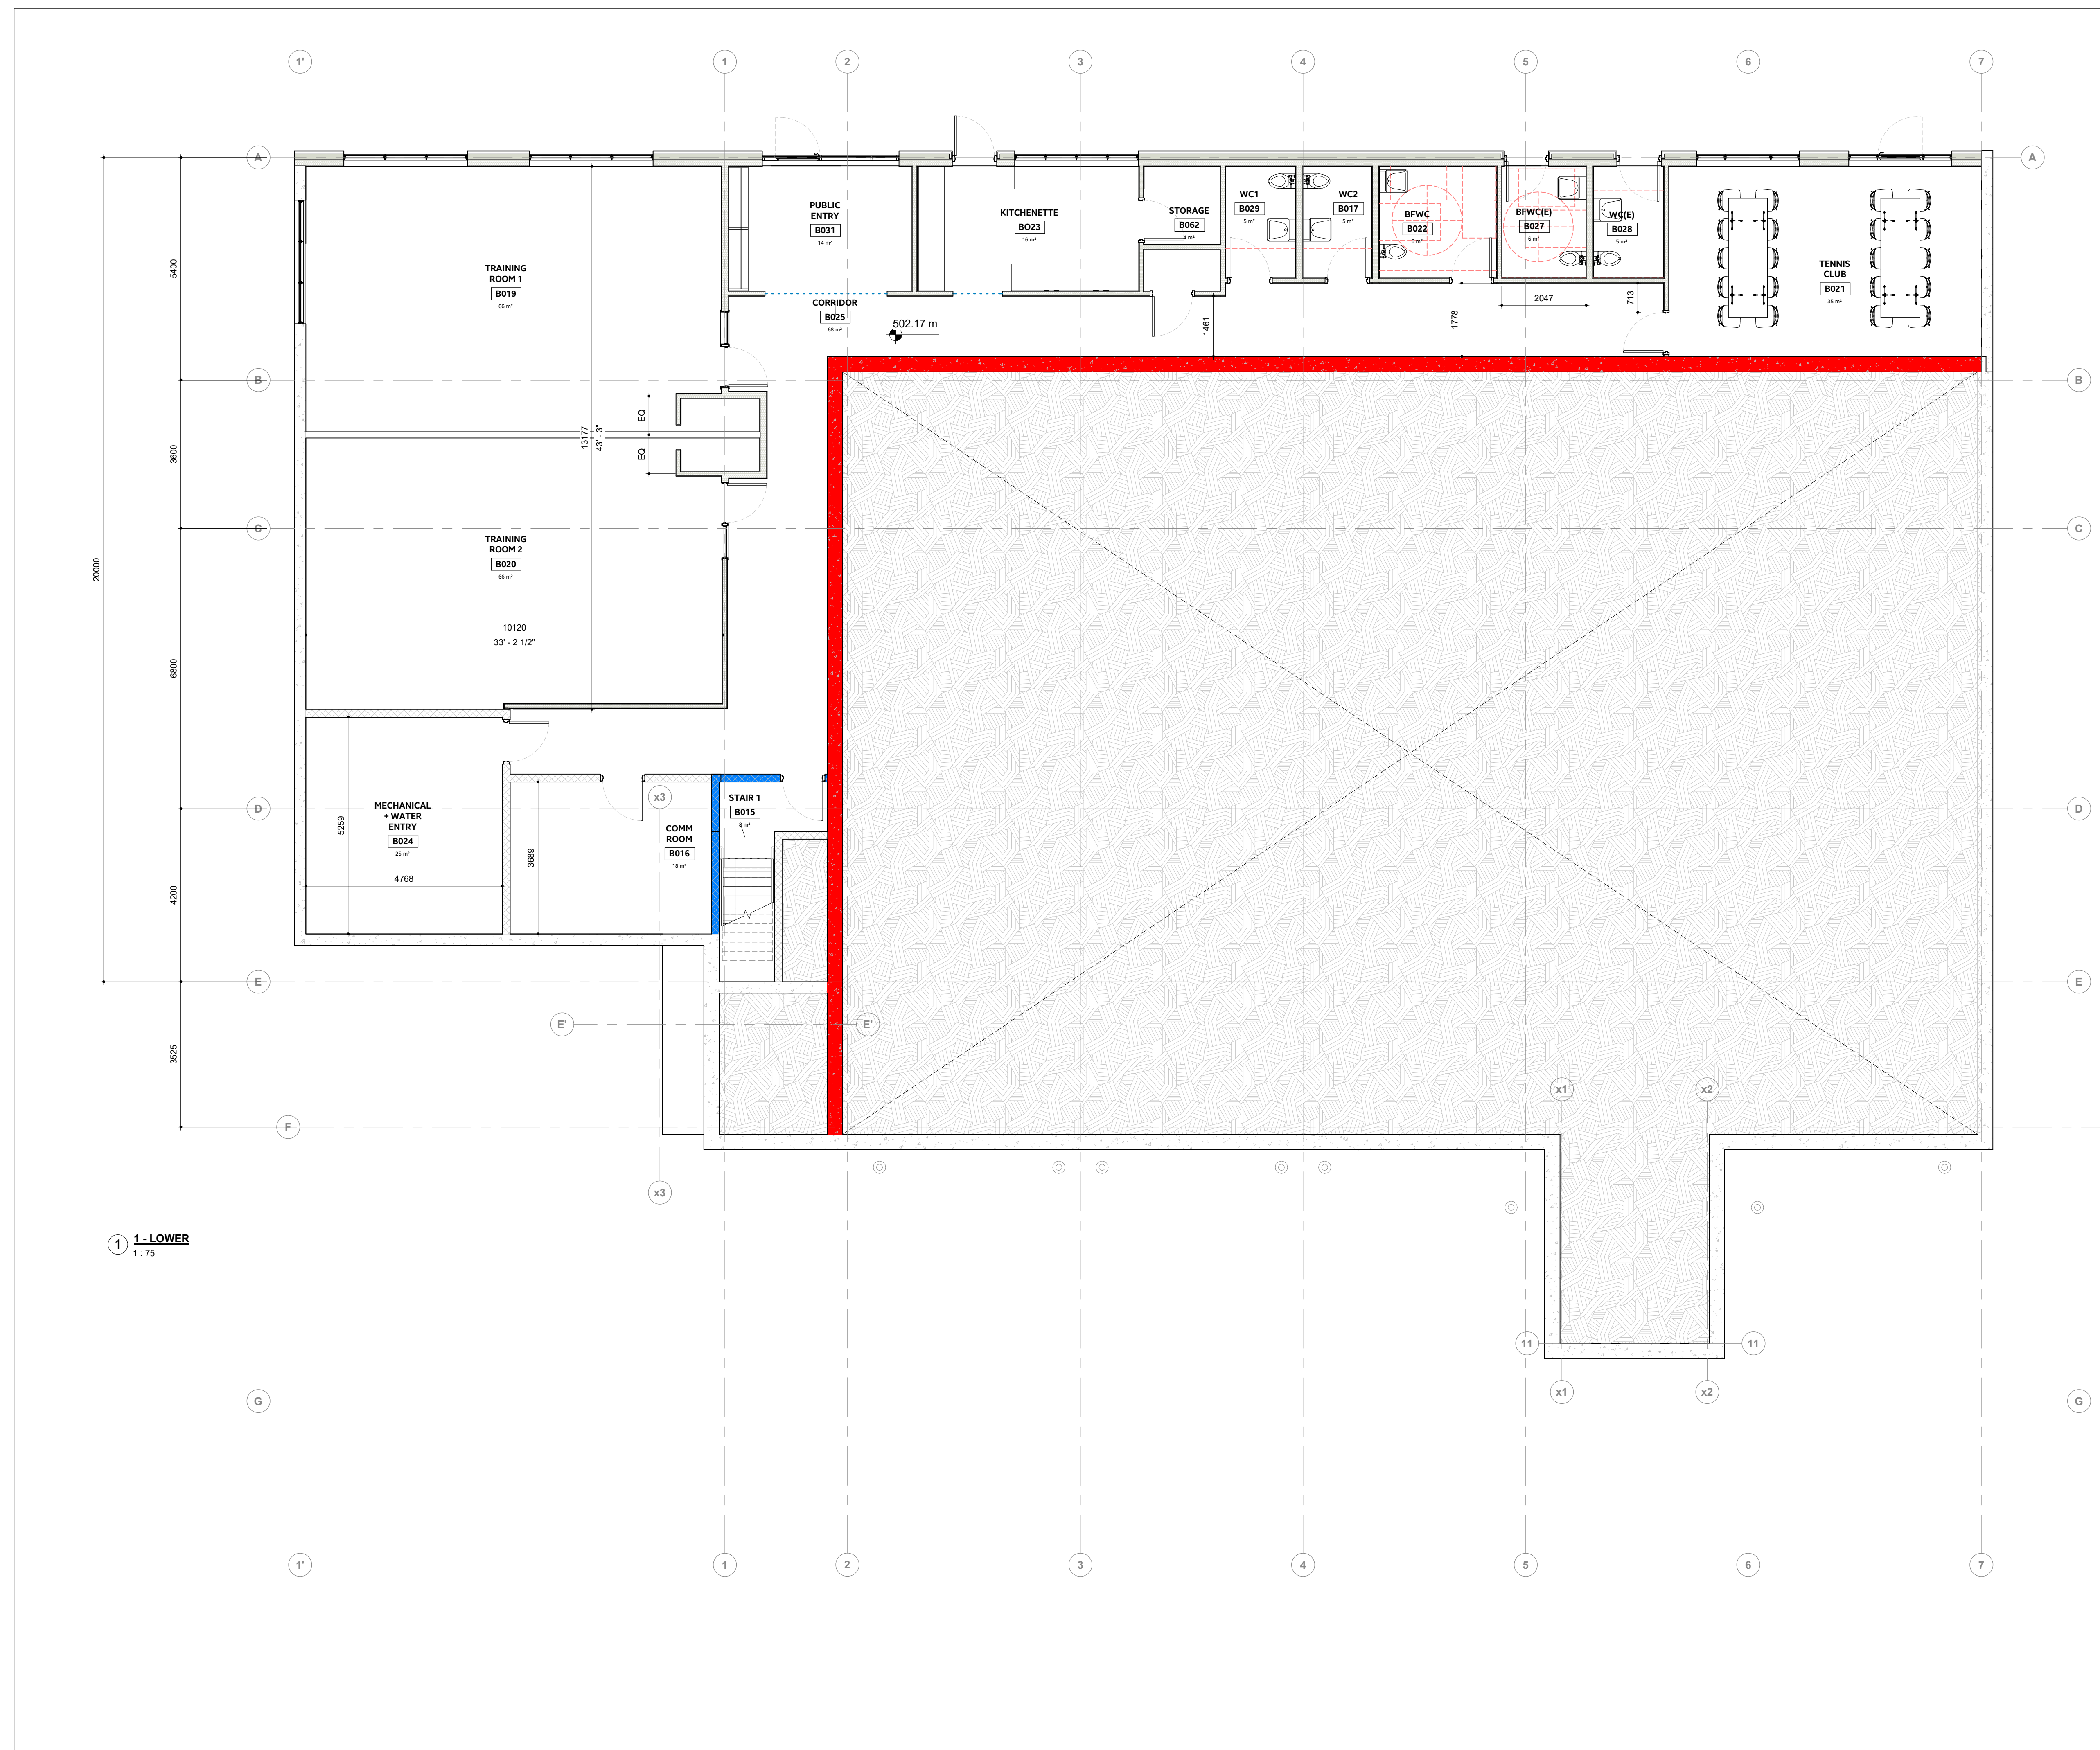


PROJECT: **WKFH 32**  
860 Anders Road West Kelowna

THE CONTRACTOR SHALL VERIFY ALL DIMENSIONS PRIOR TO COMMENCEMENT OF THE WORK. ANY DISCREPANCIES ARE TO BE REPORTED TO THE CONSULTANT.

ARCHITECT  
**MGA** **AT**  
**THOMAS BROWN ARCHITECTS**  
197 SPADINA AVENUE, SUITE 509 | TORONTO ONTARIO | M5T 2C8

PROFESSIONAL SEAL  
Approval to Proceed  
Project Phase  
Authorization (signature)  
DWG TITLE  
**LOWER FLOOR  
PLAN - GENERAL  
ARRANGEMENT**

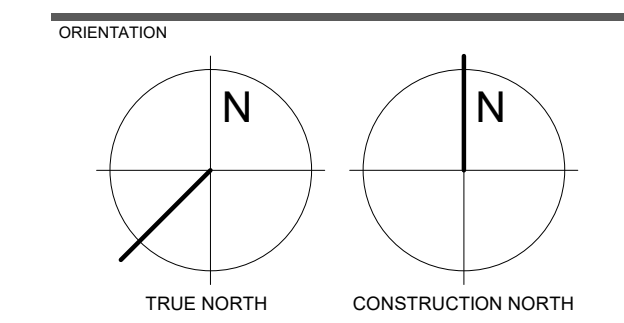


DATE: **SEPT. 2023**  
SCALE: **1:75** DRAWN BY: **Author**  
DWG STATUS: **CLASS C**  
PROJECT No.: **2399**  
DRAWING No.: **A3.5** REVISION: **3**

2023-10-19 10:39:16 AM



ISSUE OR REVISION		
NO.	ISSUED FOR	DATE
2	ISSUED FOR CLASS C MS	2023-10-17
3	VE RED'S	2023-10-19

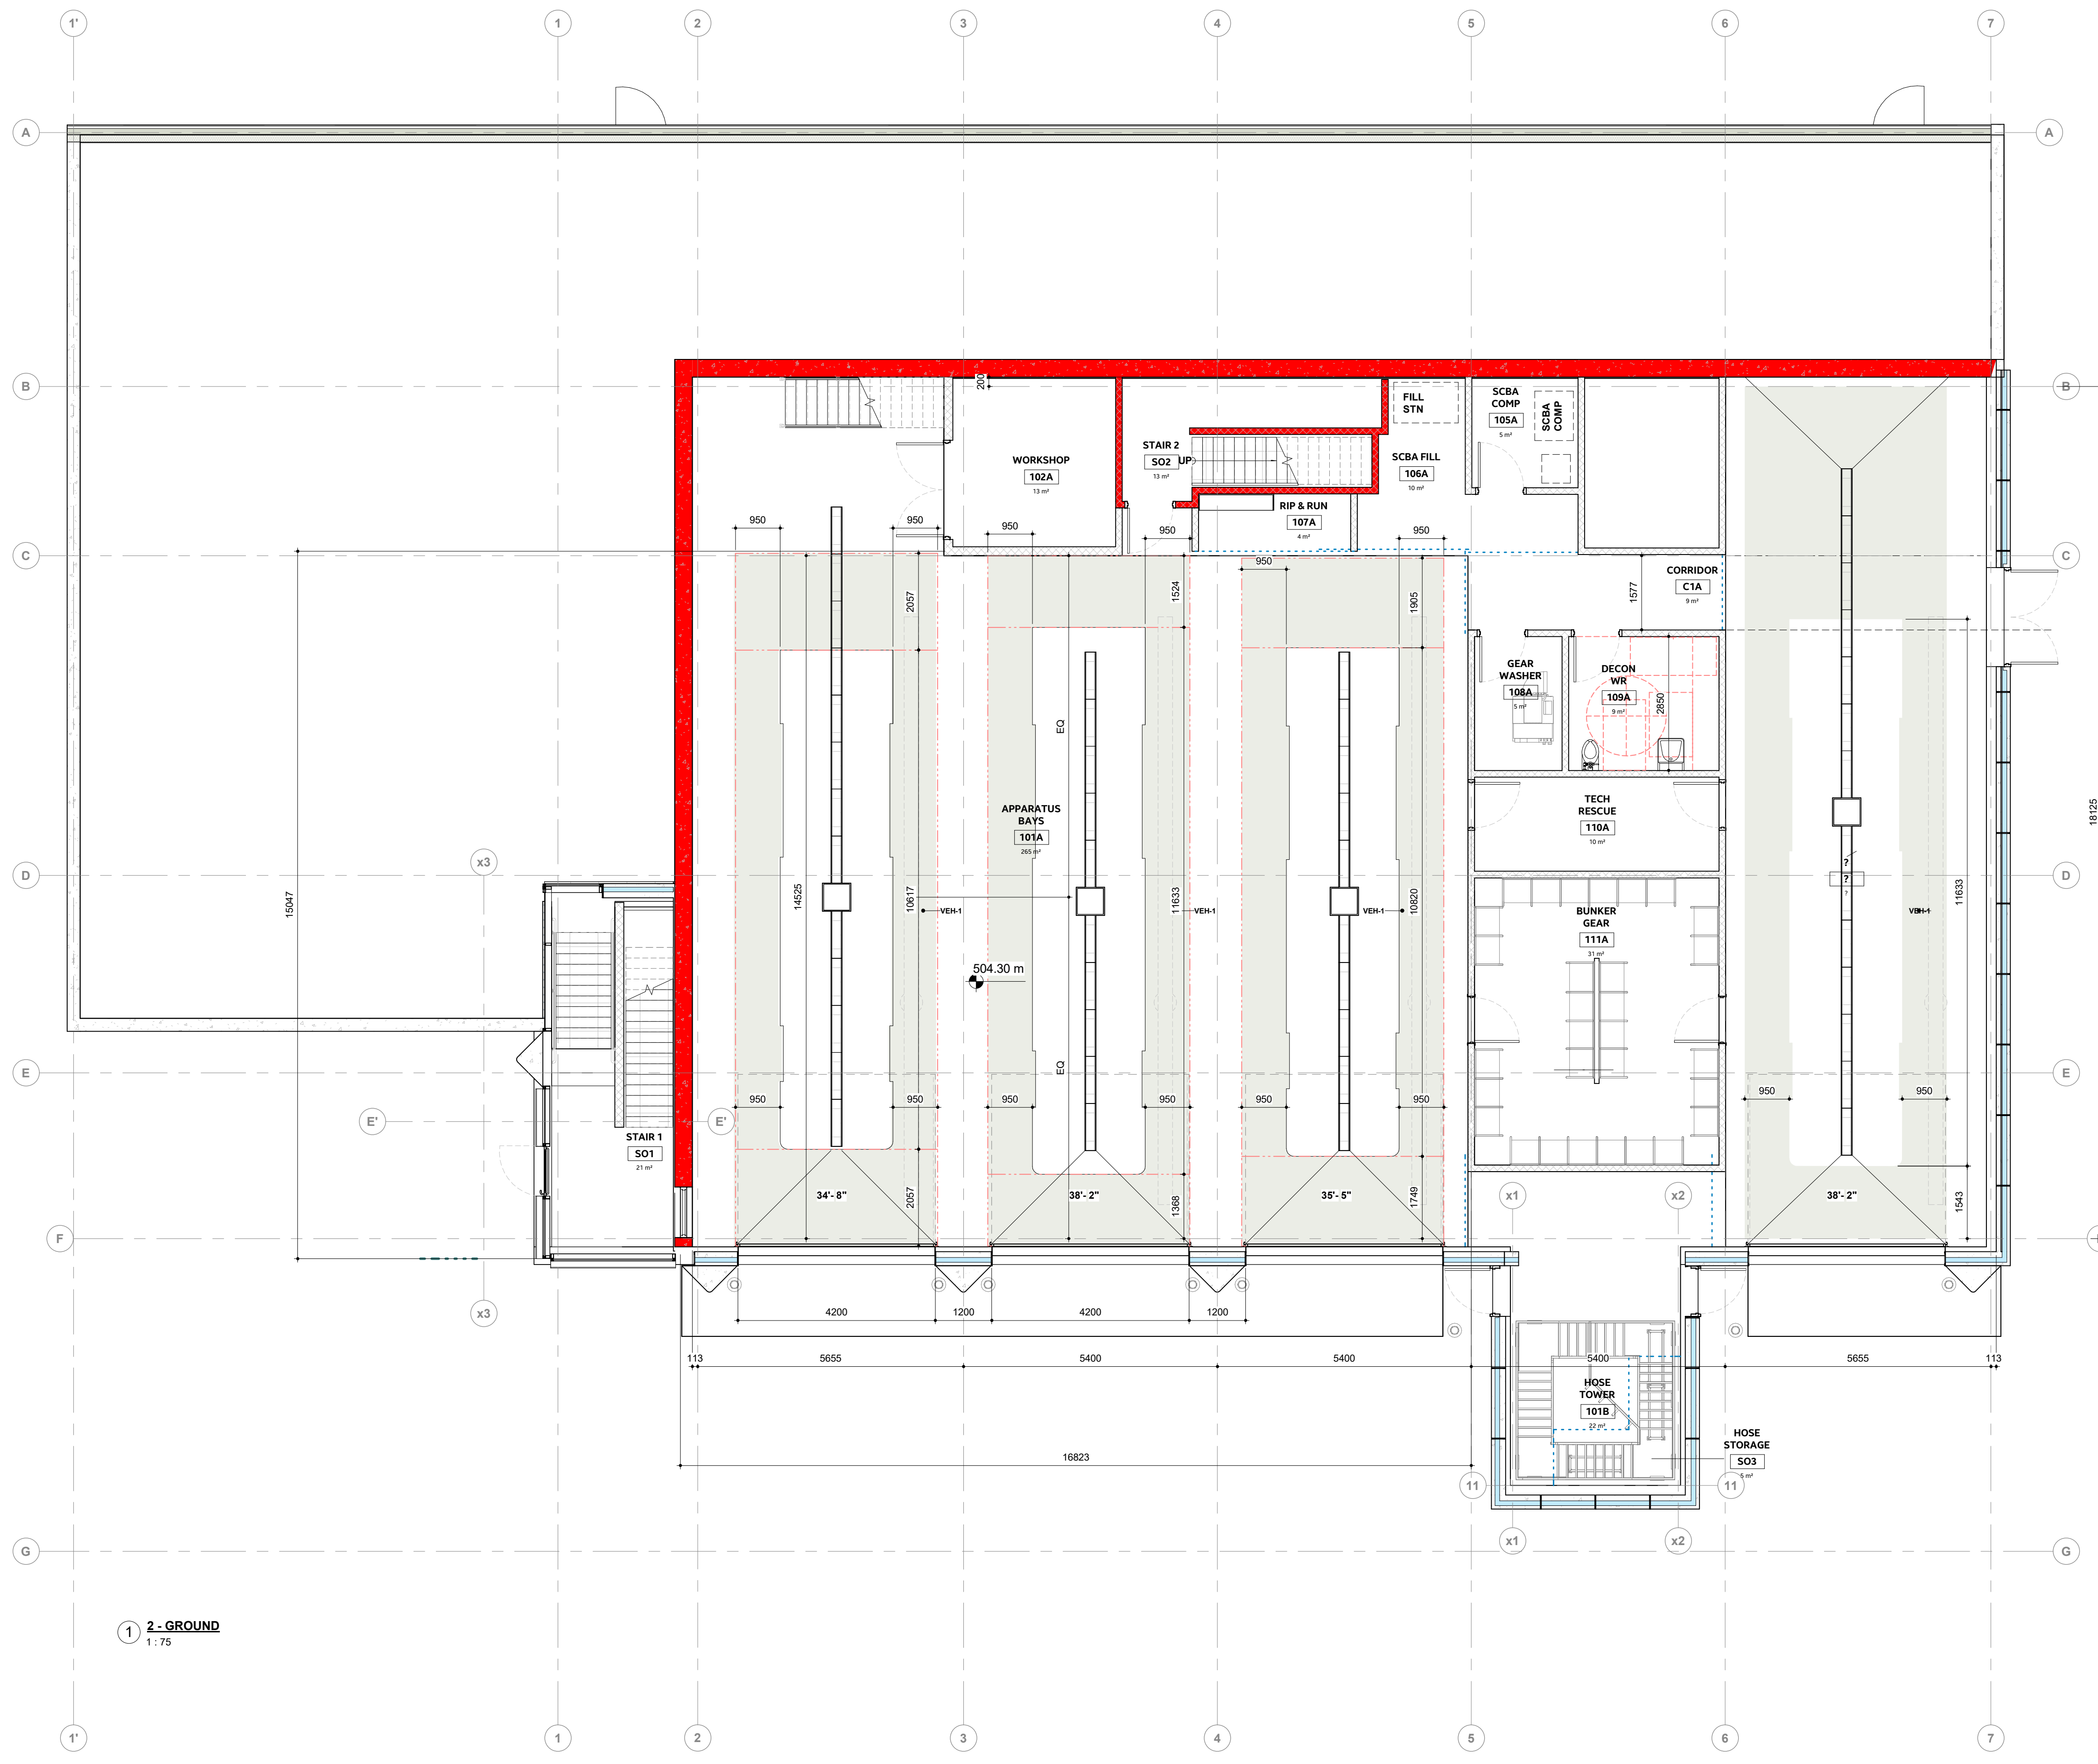

1 2 - GROUND  
1:75

PROJECT: **WKFH 32**  
CLIENT: **860 Anders Road West Kelowna**


THE CONTRACTOR SHALL VERIFY ALL DIMENSIONS PRIOR TO COMMENCEMENT OF THE WORK. ANY DISCREPANCIES ARE TO BE REPORTED TO THE CONSULTANT.

ARCHITECT  

  
**THOMAS BROWN ARCHITECTS**  
 107 SPADINA AVENUE, SUITE 509 | TORONTO ONTARIO | M5T 2C8

PROFESSIONAL SEAL  
 Approval to Proceed  
 Project Phase  
 Authorization (signature)

DWG TITLE  
**GROUND FLOOR  
 PLAN - GENERAL  
 ARRANGEMENT**

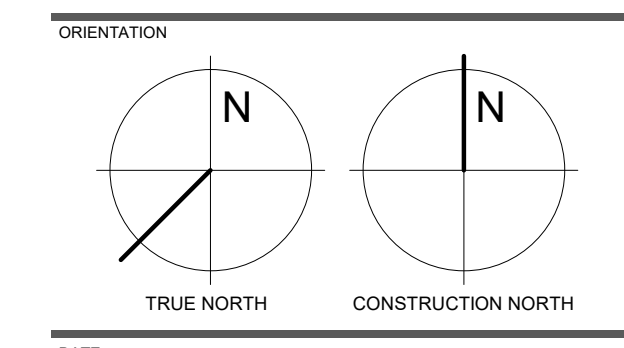

DATE	SEPT. 2023	
SCALE	1 : 75	DRAWN BY Author
DWG STATUS	CLASS C	
PROJECT No.	2399	
DRAWING No.	A3.6	REVISION 3

2023-10-19 10:39:27 AM



