

FILE LOCATION: V:\01117\active\111710130\07_drawings\02_sheets\02_civil\111710130_C121_MUP_CONCEPT.dwg
PLOTED: 11/16/2023 2:25 PM ORIGINAL SHEET SIZE: 22"x34"

NOTES:

- THE FOLLOWING ARE THERMOPLASTIC:
 - ALL PEDESTRIAN CROSS WALKS
 - ELEPHANTS FEET
 - STOP BARS
 - TURN ARROWS
 - GORE LINES
 - SHARROWS WITH BIKE SYMBOLS
 - BIKE LANE INDICATORS
- ALL FINAL SIGNAGE LOCATION CONFIRMED BY ENGINEER PRIOR TO INSTALLATION.
- ALL WORKS TO CONFORM TO BRITISH COLUMBIA MINISTRY OF TRANSPORTATION AND HIGHWAYS MANUAL OF STANDARD TRAFFIC SIGNS & PAVEMENT MARKINGS
- ALL EXISTING SIGNAGE CONFIRMED WITH ONSITE CONTRACT ADMINISTRATOR PRIOR TO REMOVAL.

10					5				
9					4				
8					3				
7					2				
6					1	2023-11-16	JL	ISSUED FOR CONCEPT REVIEW - MUP	JP
No.	DATE	BY	REVISION	Chk'd	No.	DATE	BY	REVISION	Chk'd




P.ENG.

DRAWN	JL
DESIGN	JP
APPROVED	JP
DATE	2023-11-16
SCALE	HORZ. 1:250


Stantec Consulting Ltd.
400-1620 Dickson Avenue,
Kelowna, B.C. V1Y 9Y2
Tel. (250) 860-3325
Fax. (250) 860-3367

CITY OF WEST KELOWNA
SHANNON LAKE RD ACTIVE TRANSPORTATION CORRIDOR
GRADING, PAVEMENT MARKINGS AND SIGNAGE

DRAWING NO.	C-121
REV. NO.	-

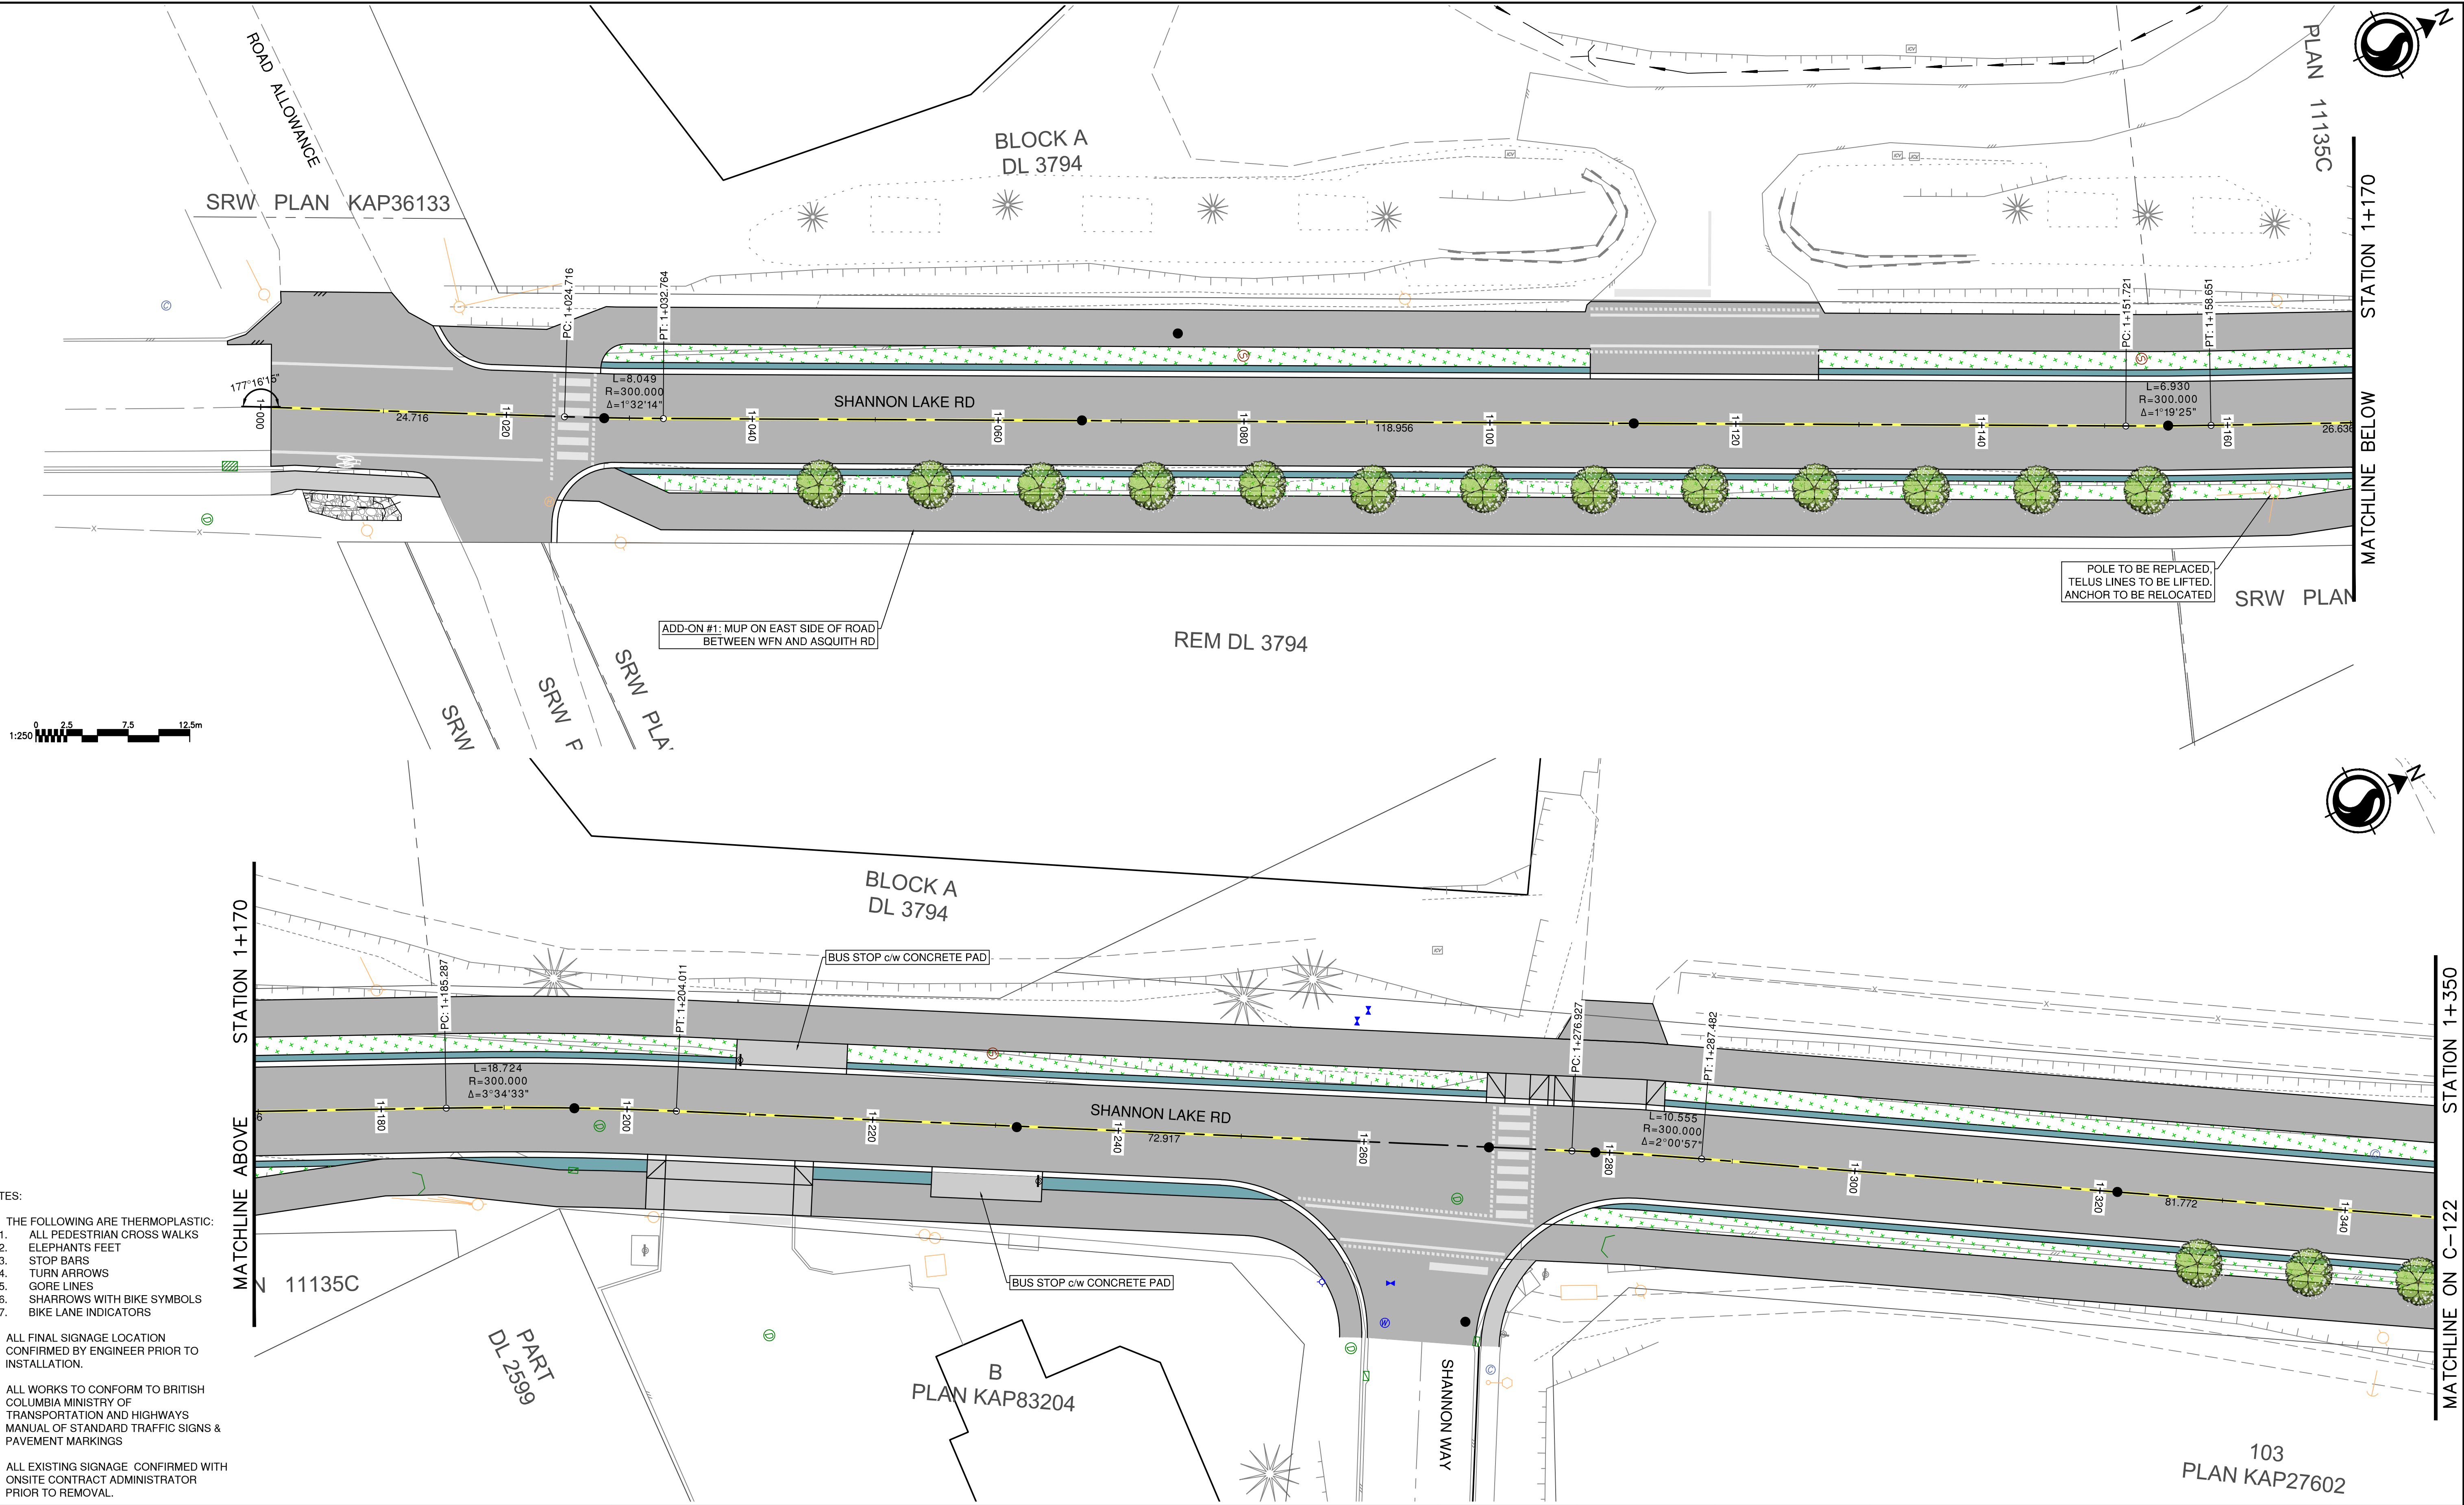

FILE LOCATION: V:\01117\active\111710130\07_drawings\02_sheets\02_civil\111710130_C121_MUP_CONCEPT.dwg
PLOTTED: 11/16/2023 2:25 PM ORIGINAL SHEET SIZE: 22"x34"

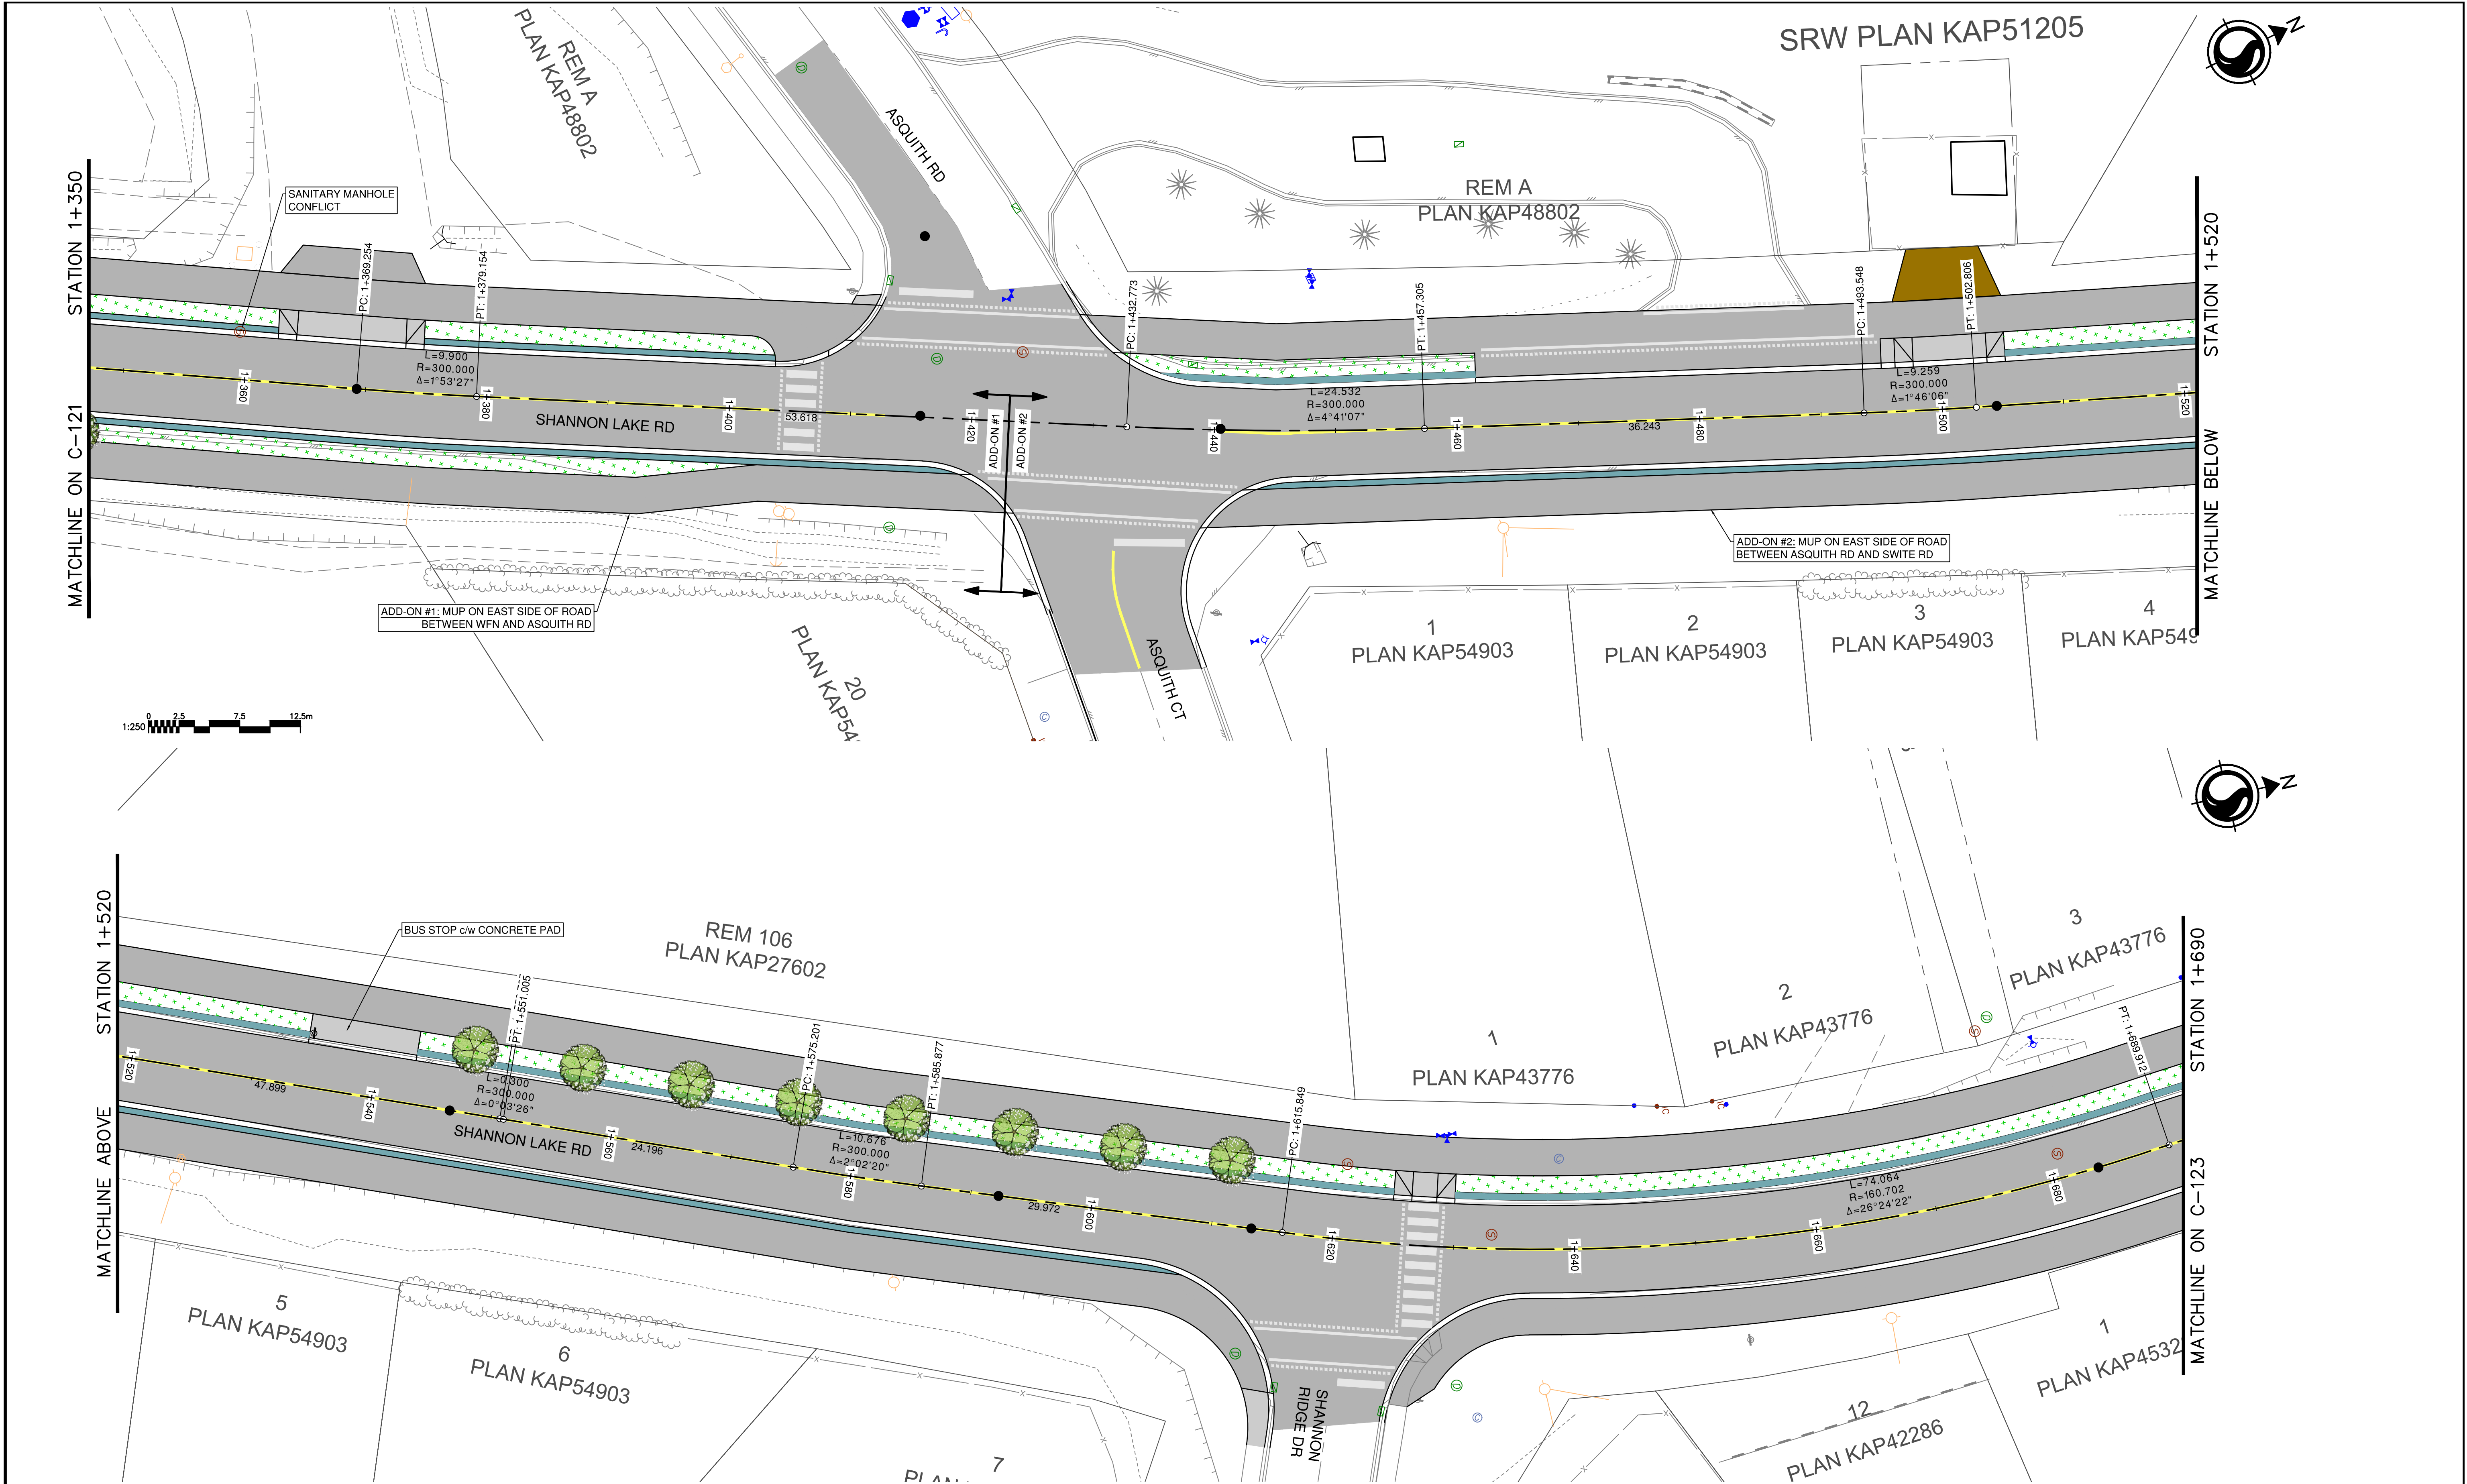

10					5				
9					4				
8					3				
7					2				
6					1	2023-11-16	JL	ISSUED FOR CONCEPT REVIEW - MUP	JP
No.	DATE	BY	REVISION	Chk'd	No.	DATE	BY	REVISION	Chk'd



P.L.N.G.


DRAWN	JL
DESIGN	JP
APPROVED	JP
DATE	2023-11-16
SCALE	HORZ. 1:250

Stantec Consulting Ltd.
400-1620 Dickson Avenue,
Kelowna, B.C. V1Y 9Y2
Tel. (250) 860-3225
Fax. (250) 860-3367

CITY OF WEST KELOWNA
SHANNON LAKE RD ACTIVE TRANSPORTATION CORRIDOR
GRADING, PAVEMENT MARKINGS AND SIGNAGE

DRAWING NO.	C-122
REV. NO.	-

FILE LOCATION: V:\01117\active\111710130\07_drawings\02_sheets\02_civil\111710130_C121_MUP_CONCEPT.dwg
PLOTTED: 11/16/2023 2:25 PM ORIGINAL SHEET SIZE: 22"x34"

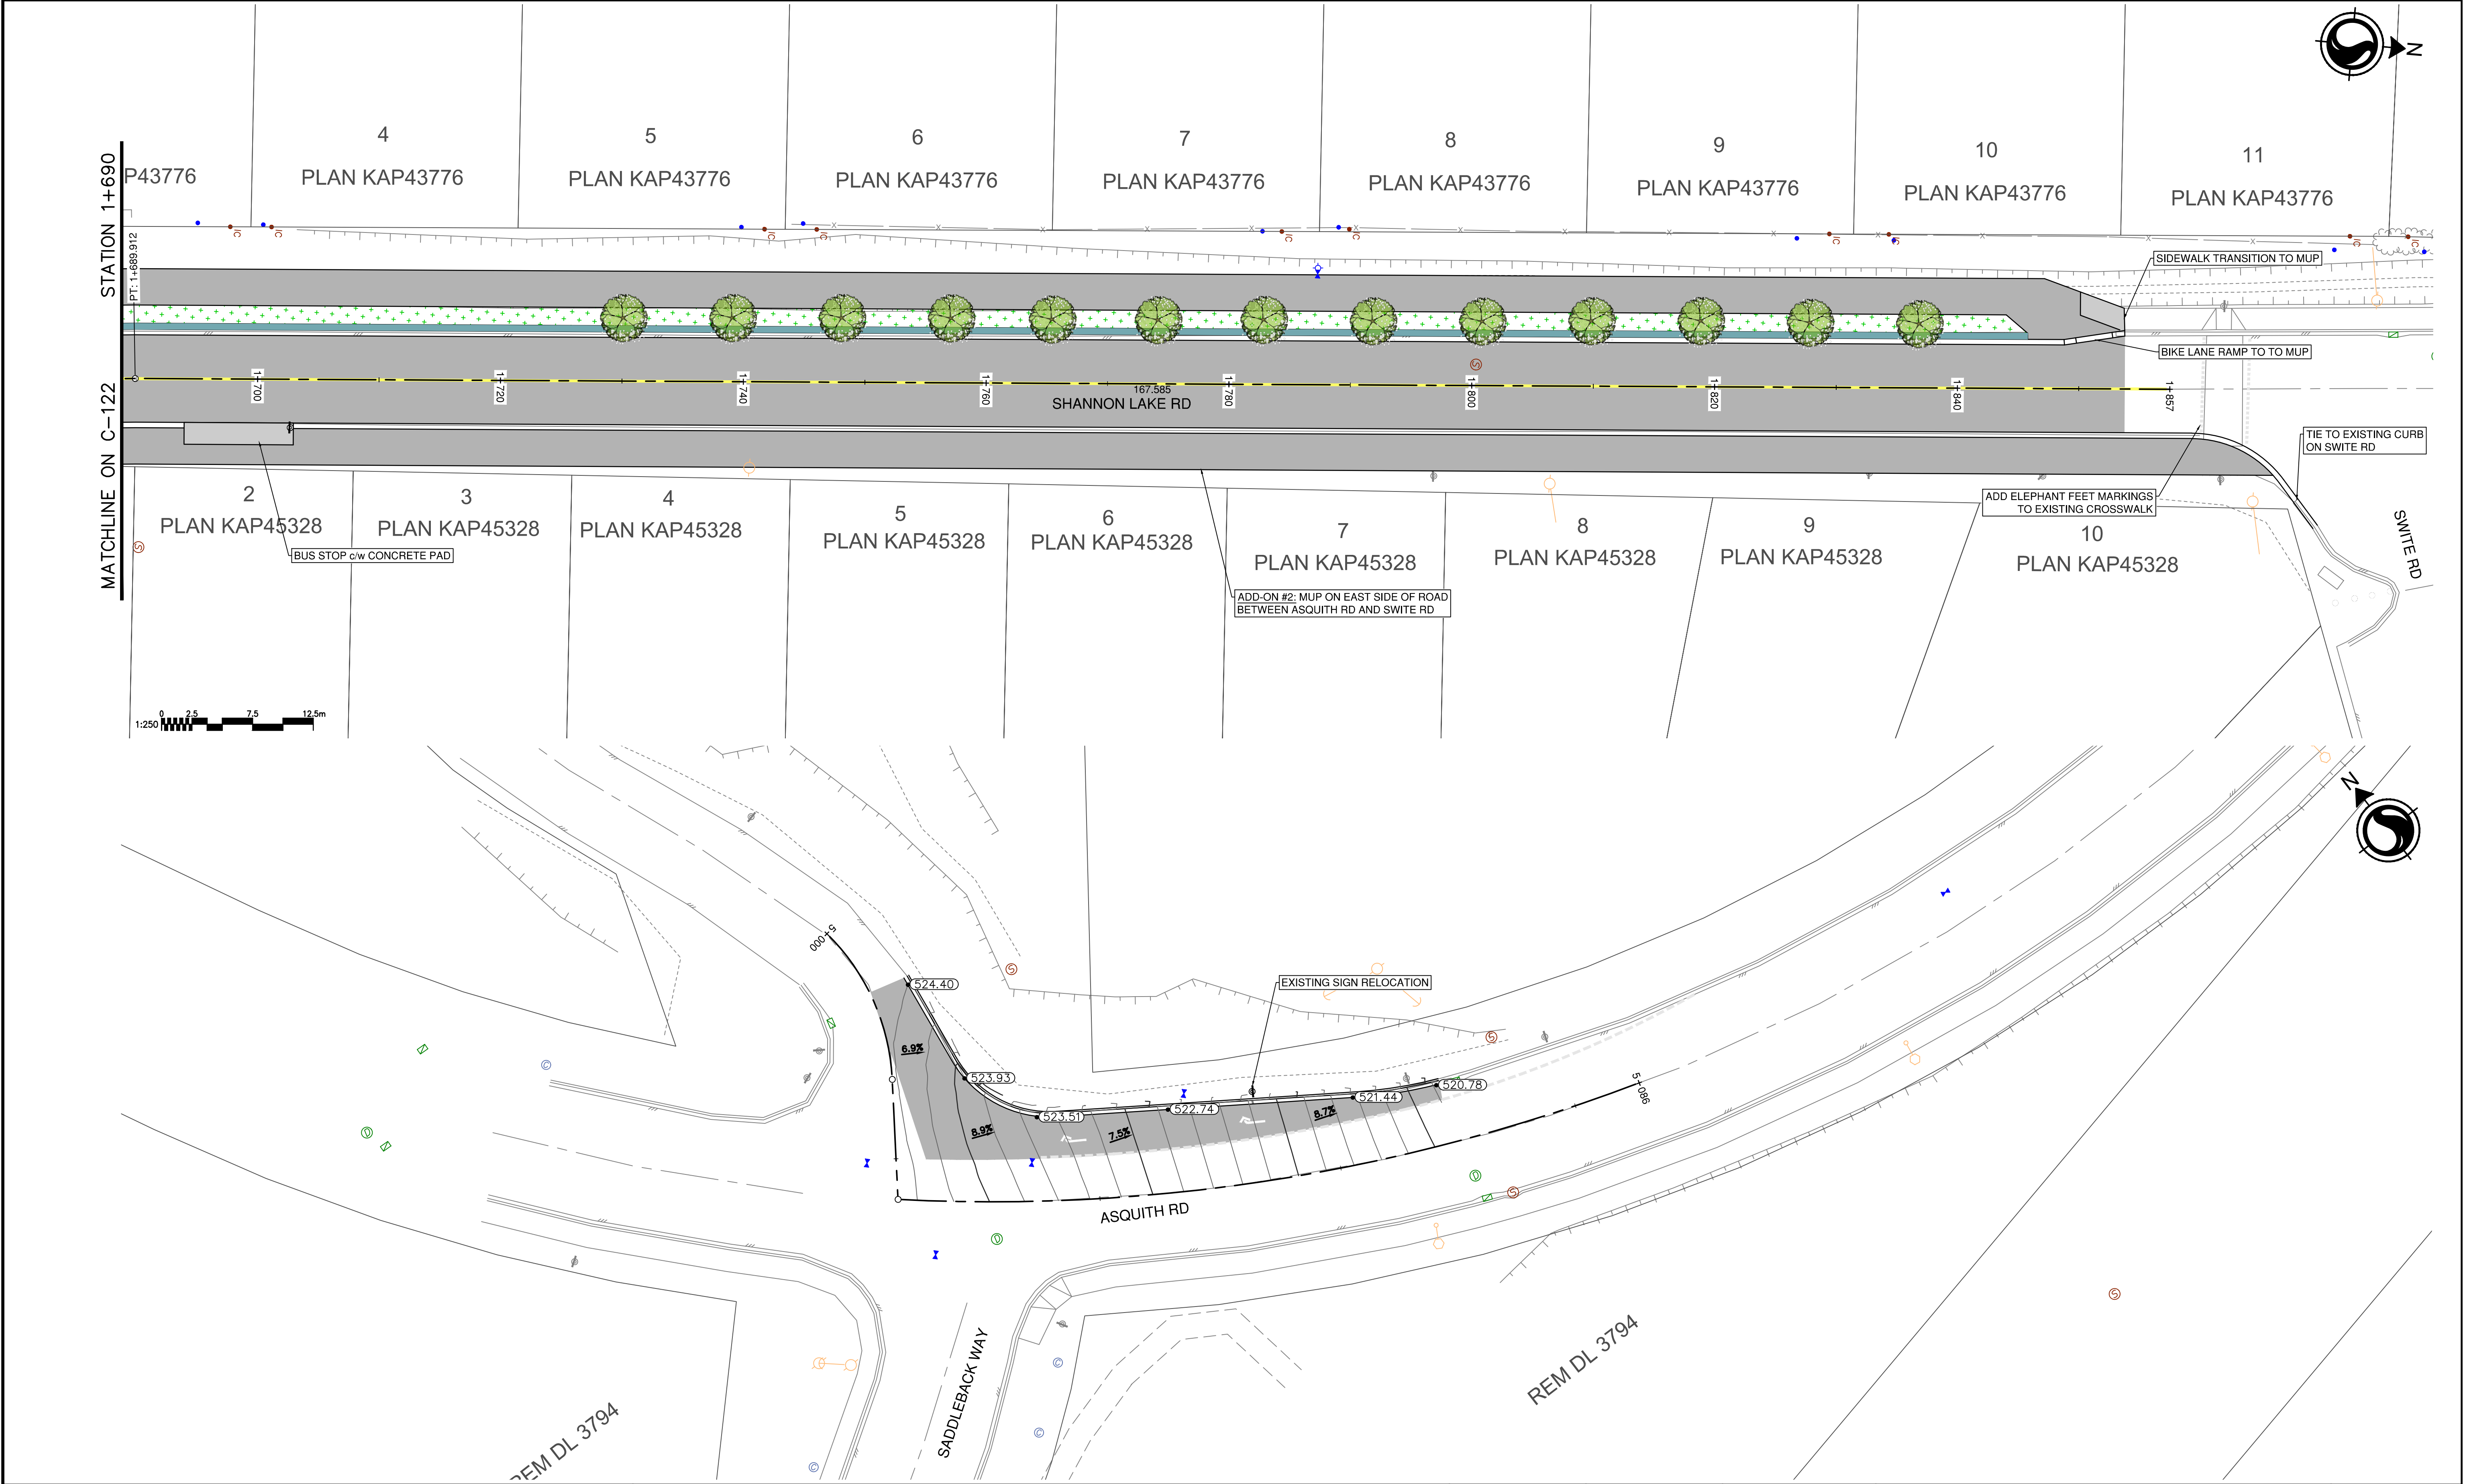

10					5				
9					4				
8					3				
7					2				
6					1	2023-11-16	JL	ISSUED FOR CONCEPT REVIEW - MUP	JP
No.	DATE	BY	REVISION	Chk'd	No.	DATE	BY	REVISION	Chk'd



P.ENG.

DRAWN	JL
DESIGN	JP
APPROVED	JP
DATE	2023-11-16
SCALE	HORZ. 1:250

Stantec Consulting Ltd.
400-1620 Dickson Avenue,
Kelowna, B.C. V1Y 9Y2
Tel. (250) 860-3225
Fax. (250) 860-3367

CITY OF WEST KELOWNA
SHANNON LAKE RD ACTIVE TRANSPORTATION CORRIDOR
GRADING, PAVEMENT MARKINGS AND SIGNAGE

DRAWING NO.	C-123
REV. NO.	-