
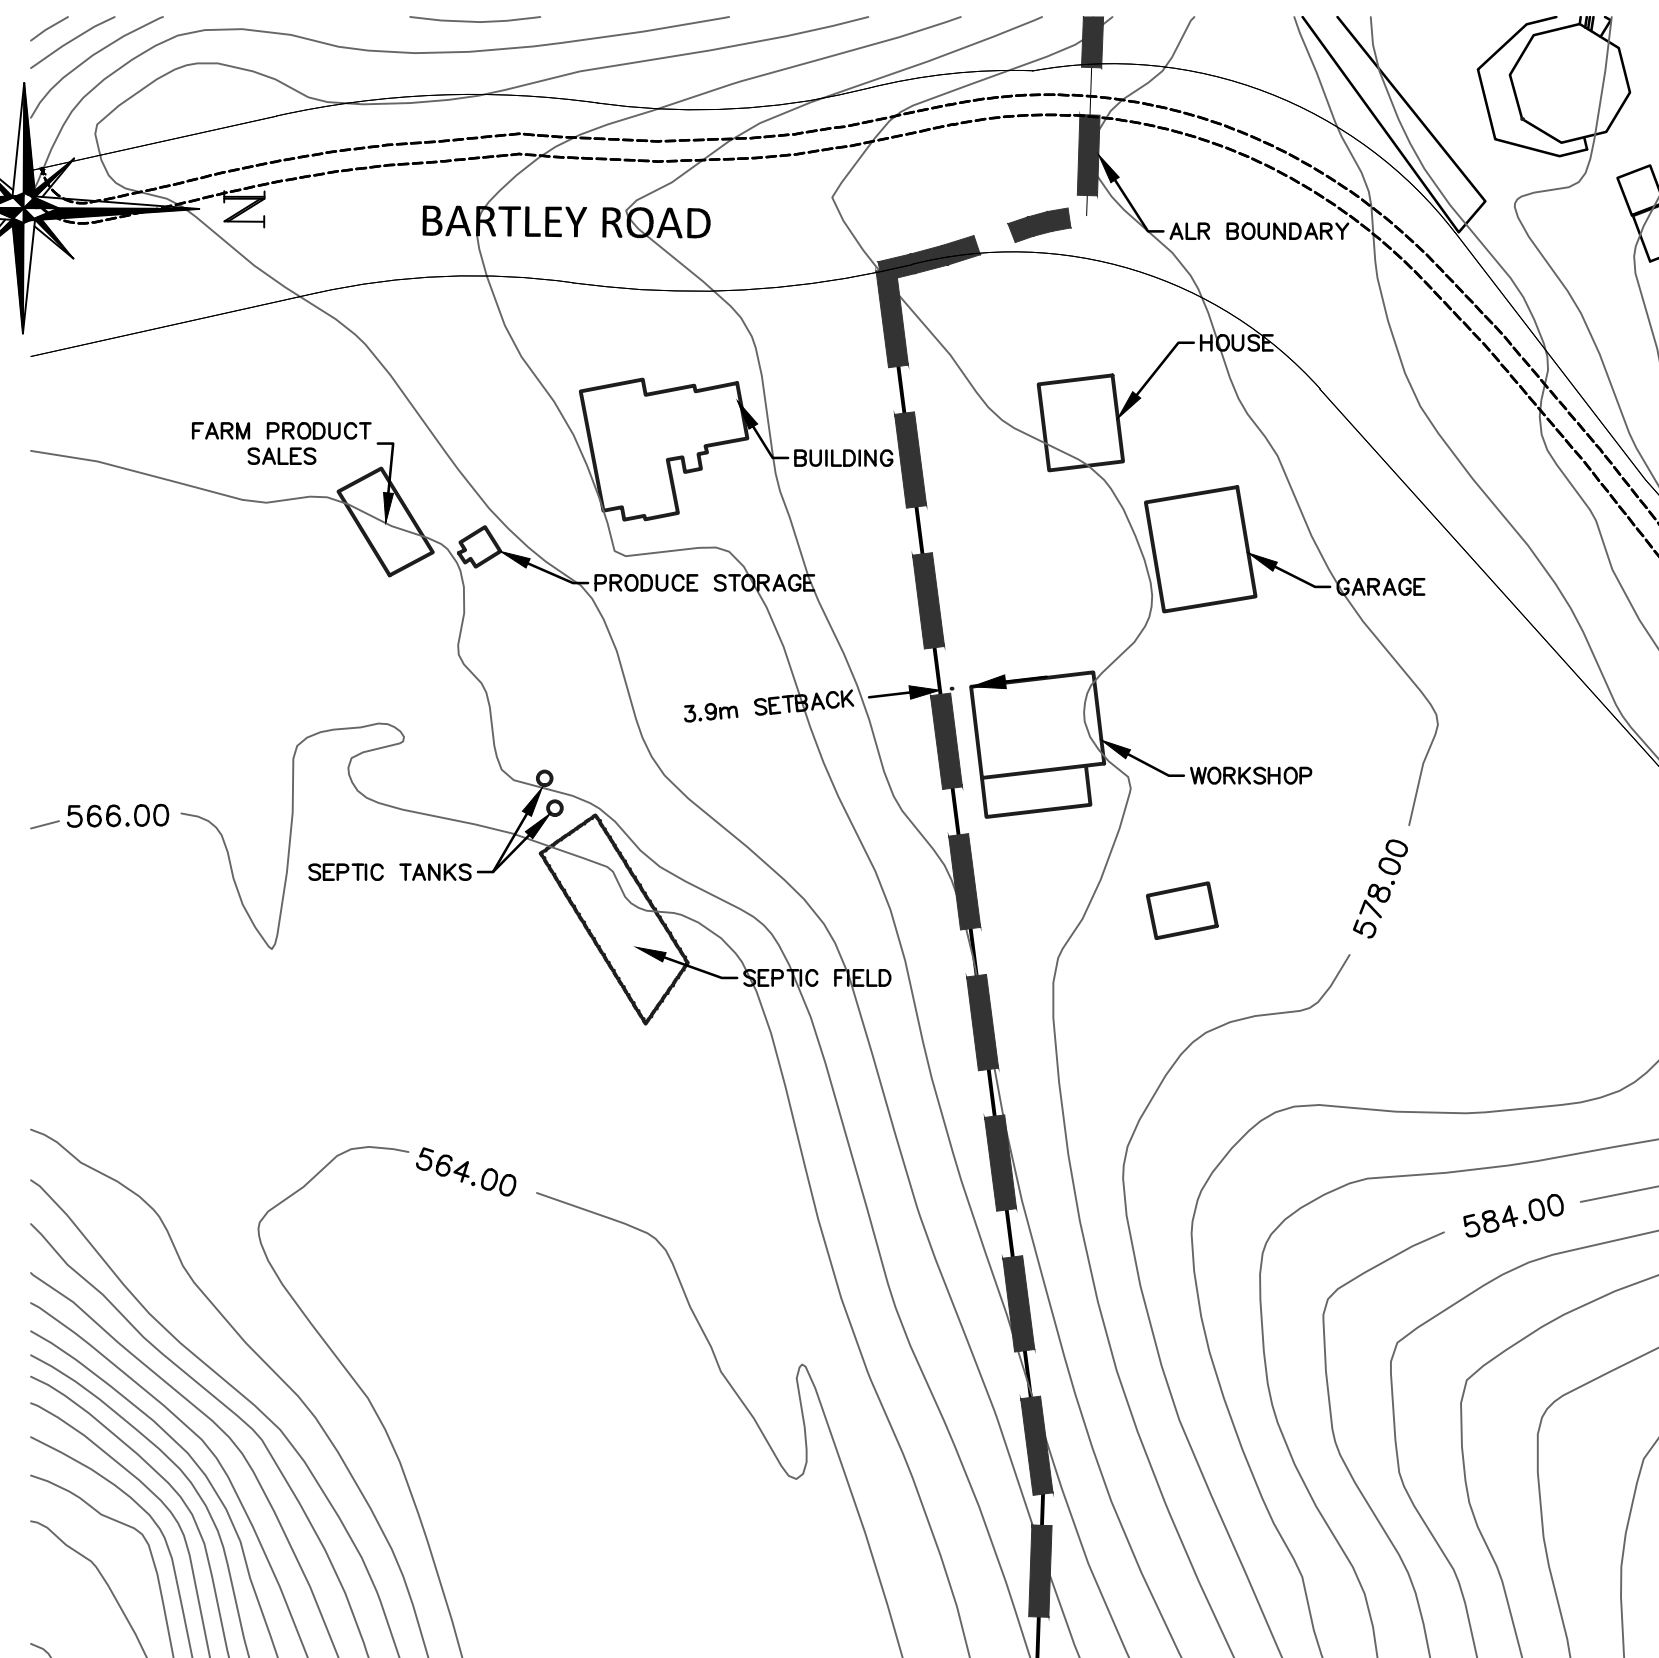


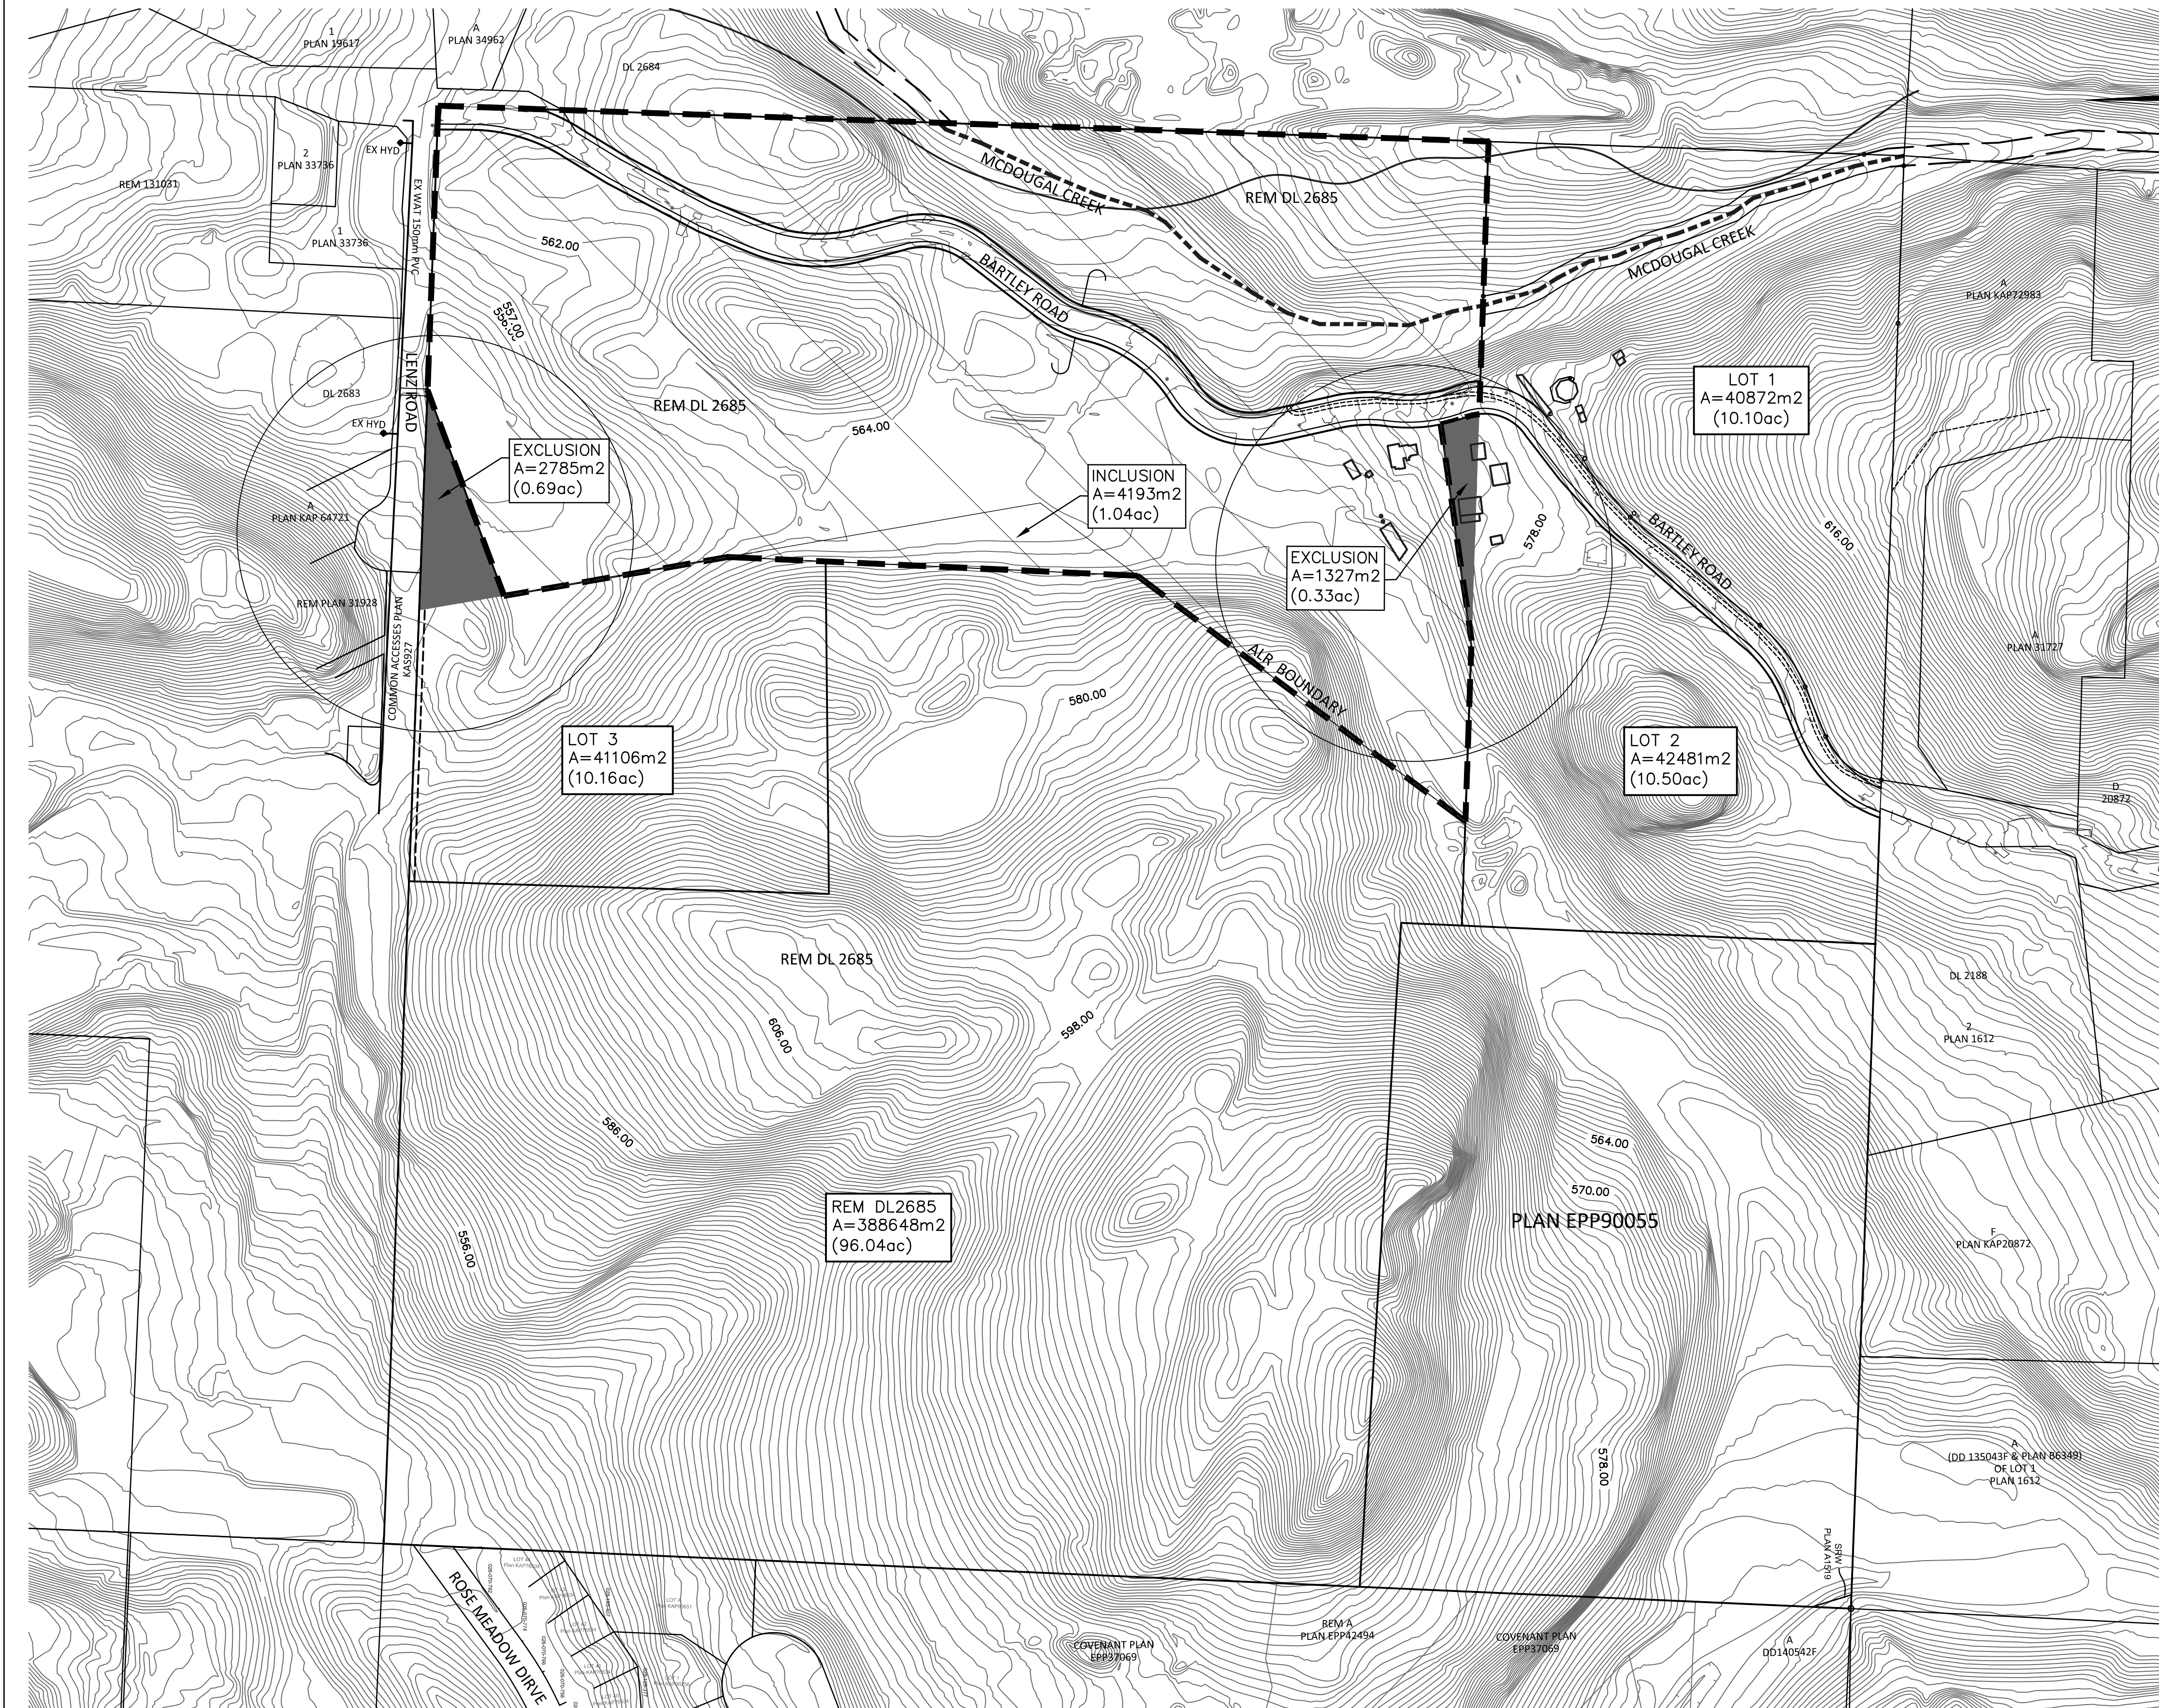

DETAIL A
SCALE = 1:750

LEGEND

WATER		MANHOLE		○ MH	I.C.	
SANITARY SEWER		POWER POLE		● P.P.	C.S.	
STORM SEWER		LAMP STANDARD		□ L.S.	LPT	
GAS		CATCH BASIN		▨ C.B.	SERVICE BOX	
UG TELEPHONE		HYDRANT		●		
UG ELECTRICAL		TREES				

No.	MM/DD/YY	DATE	BY	REVISION	Chk'd	No.	MM/DD/YY	DATE	BY	REVISION	Chk'd

WEST
KELOWNA

P.ENG.

DRAWN	SAM
DESIGN	HGM
CHECKED	
DATE	JUNE 2019
SCALE	1:2000

PROTECH
CONSULTING 2012
200 - 1461 St. Paul Street Kelowna, B.C.
Phone 860-1771 FAX 860-1994

TOM AND DENISE CROSS
DL2685, 2010 BARTLEY ROAD
ALR EXCLUSION/INCLUSION

DRAWING NO.
18022-C103

REV. NO.
0