

CITY OF WEST KELOWNA DEVELOPMENT VARIANCE PERMIT DVP 19-05

To: Thomas & Denise Cross
2010 Bartley Road
West Kelowna, BC V1Z 2M7
c/o
Protech Consulting 2012/Grant Maddock
200 1461 St. Paul Street
Kelowna, BC V1Y 2E4

- 1. This Permit is issued subject to compliance with all of the Bylaws of the City of West Kelowna applicable thereto, except as specifically varied or supplemented by this Permit.
- 2. This Permit applies to and only to those lands within the City of West Kelowna described below thereon:

District Lot 2685 ODYD Except Plan EPP79692 and EPP90055 (2010 Bartley Road)

- 3. This permit exempts the requirement for all frontage works except drainage works for the Rural Reserve Road Standard for the portion of Bartley Road fronting the subject property within the Agricultural Land Reserve (ALR). Specifically this permit varies Section 3.1.1(a) Works and Services Bylaw No. 0249 to allow for a gravel road standard for Bartley Road within the ALR fronting 2010 Bartley Road subject to the following conditions:
 - a. Drainage works, including ditching and culverts, are required to be installed along the entire section of Bartley Road fronting the subject property to the satisfaction of the Director of Development Services;
 - Cash-in-Lieu for the full road standard, with the exception of drainage works, will be required for the portion of Bartley Road outside of the ALR Boundary fronting the subject property; and
 - c. An 18m Road Right of Way (ROW) is provided in general accordance with the Road Design Plan as shown in Schedule A.
- 4. The land described herein shall be developed strictly in accordance with the terms and conditions of this Permit and any plans and specifications attached to this Permit, which shall form a part hereof.
- 5. This Permit is not a Building Permit.

AUTHORIZING RESOLUTION NO OCTOBER XX, 2019.	C <mark>XXX</mark> /19 PASSED BY THE	MUNICIPAL COUNCIL ON
ISSUED ON XXXXX XX, 2019	Signed on _	, 2019


City Clerk

Schedule A:

- Bartley Road Design Plan
 Rural Reserve Local Road Standard DWG 09




Schedule A-1

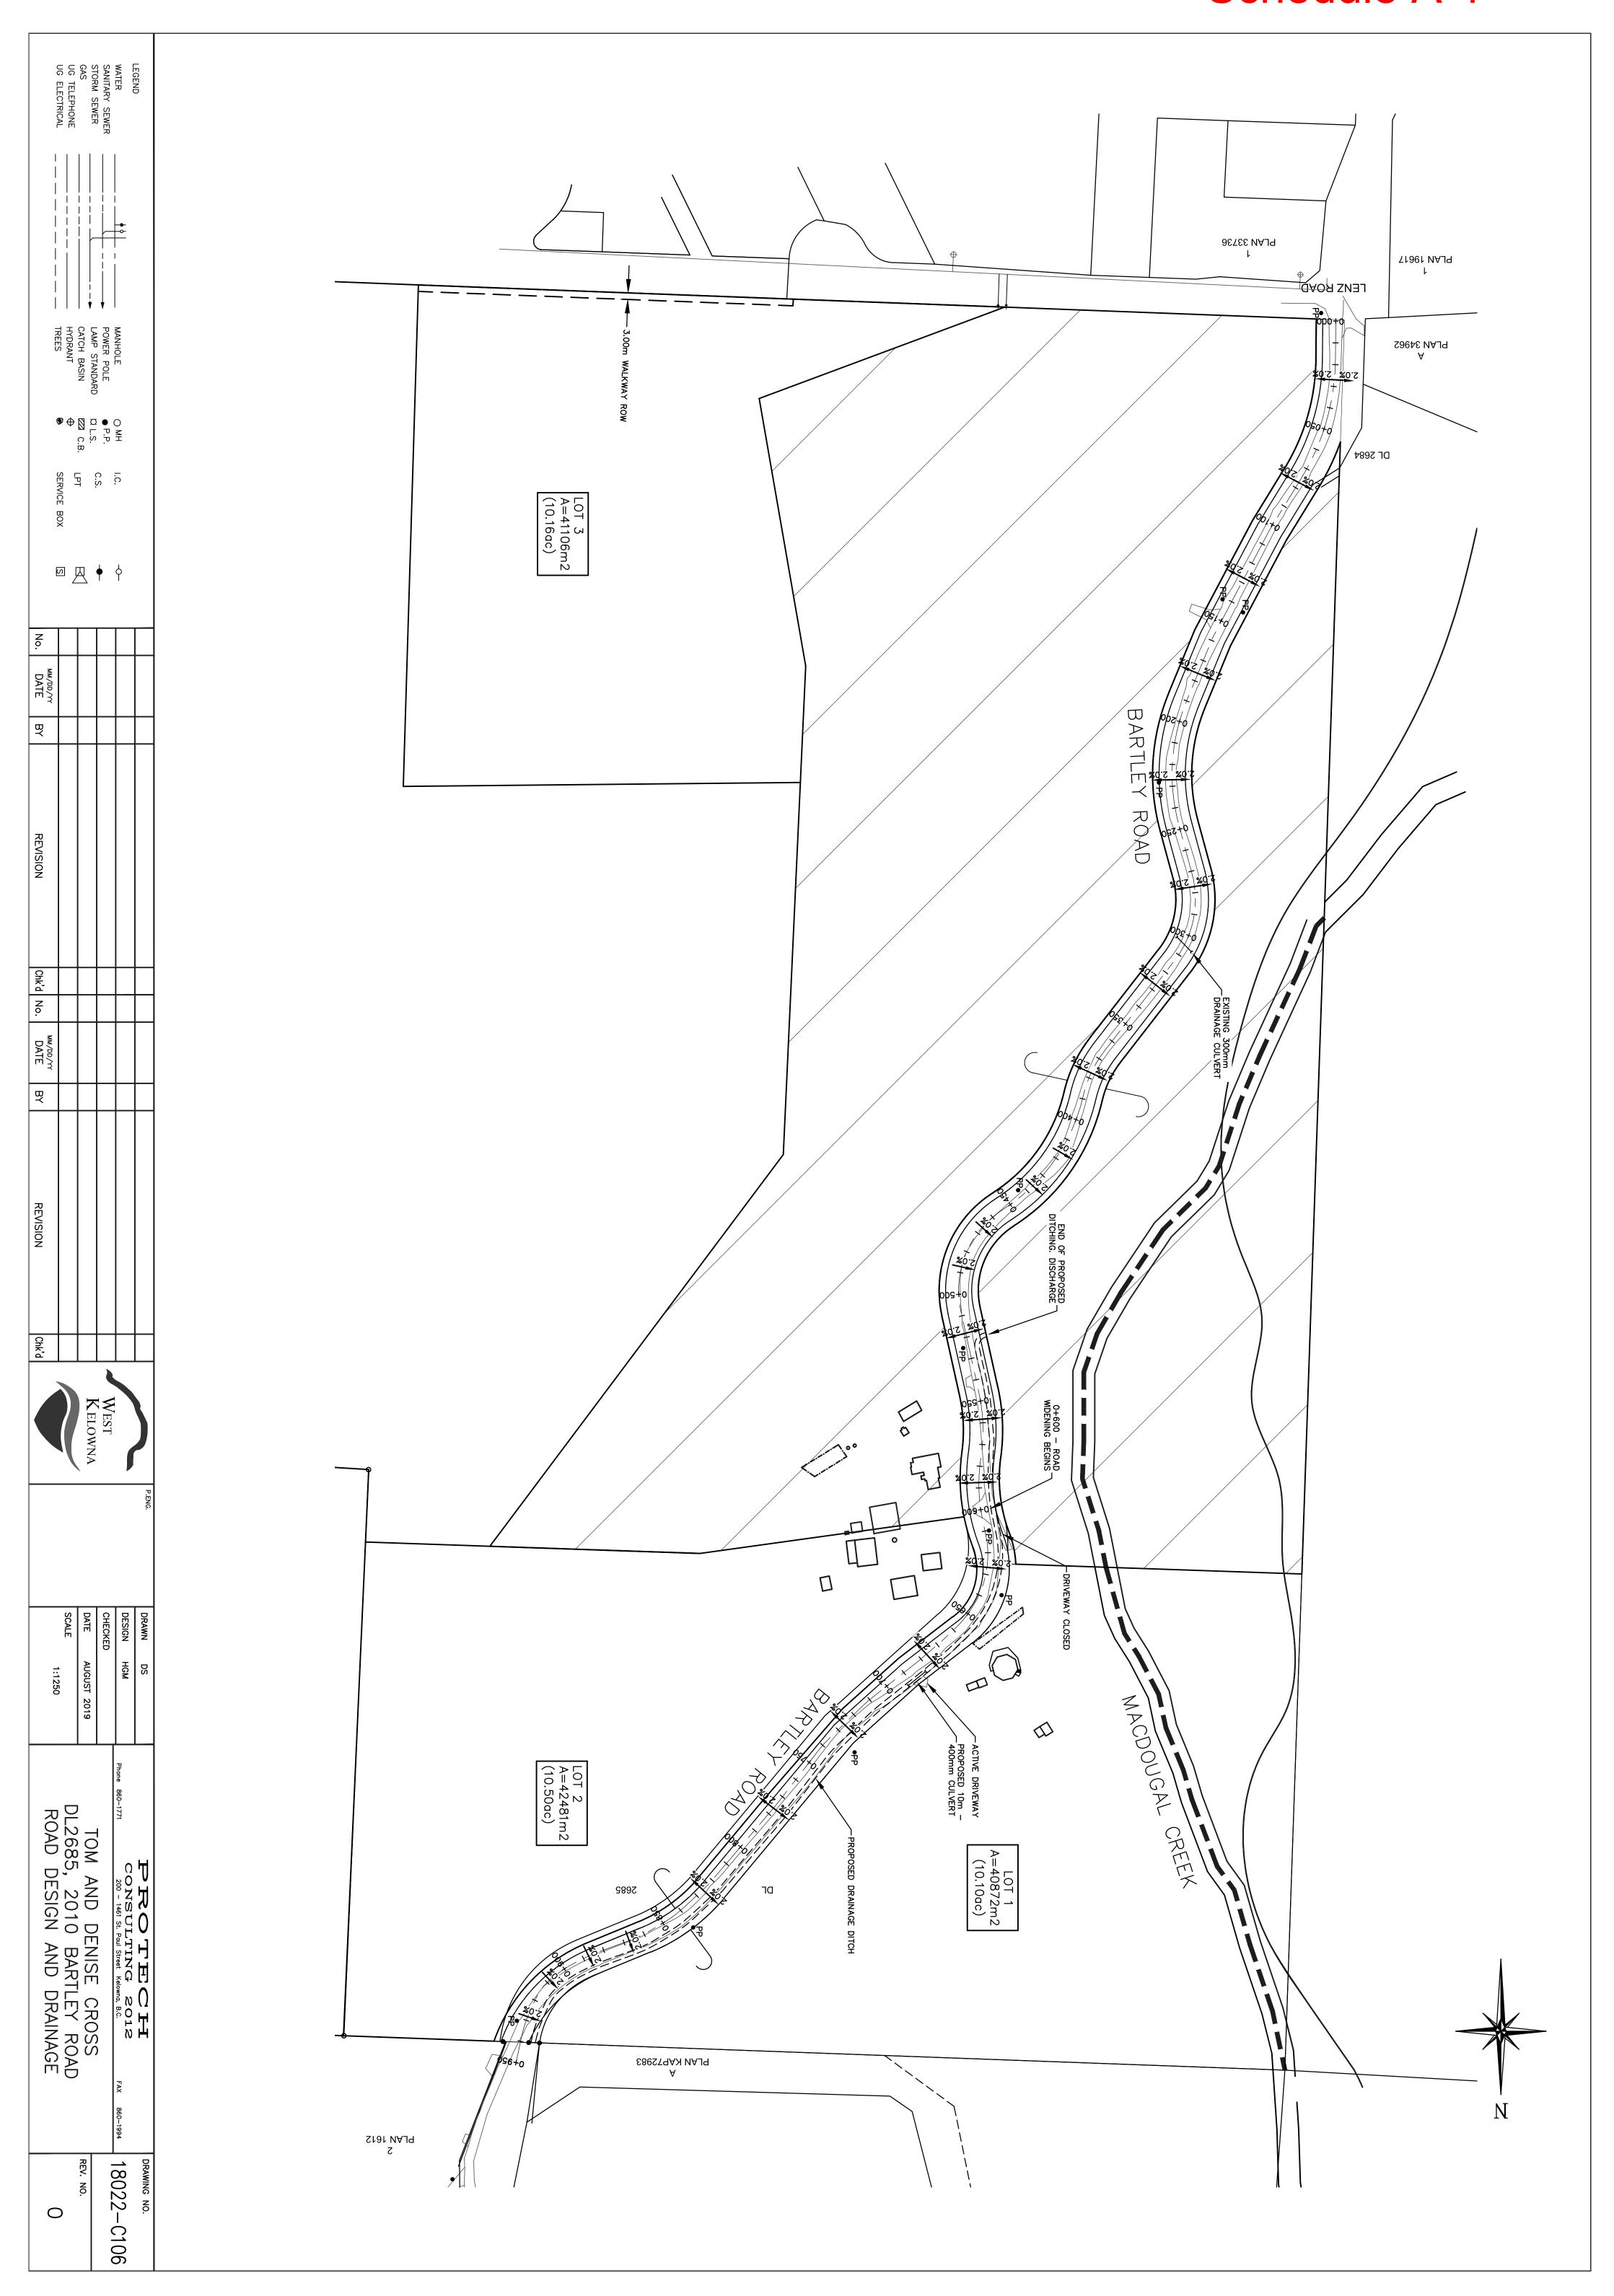

STANDARD DETAIL DRAWINGS

NOT TO SCALE

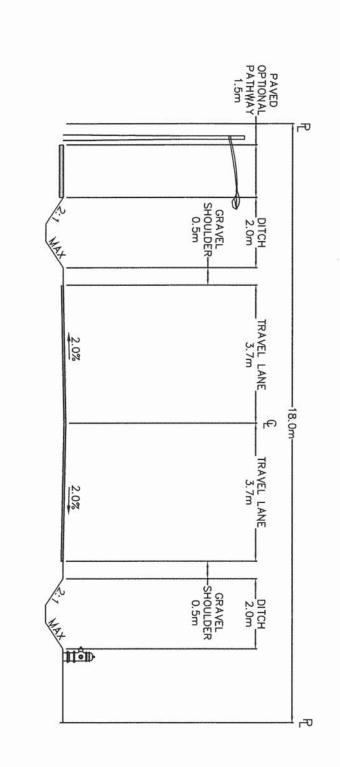

- 1) DITCH DEPTH AT ANY LOCATION TO BE AS REQUIRED TO CONVEY ALL CONTRIBUTING STORMWATER RUNOFF FROM THE 100 YEAR RETURN FREQUENCY STORM.
- FINAL LOCATIONS OF UTILITIES OR PATH MAY VARY, SUBJECT TO APPROVAL BY THE GENERAL MANAGER.
- FOR FURTHER DETAILS ON UTILITY LOCATIONS SEE DWG 100
 DAVIT TO BE PLACED ON EXISTING POLE WHERE NO UNDERGROUND UTILITIES ARE PRESENT.
- PATHWAY OPTION FOR ROADS WITHIN 500m TRAVEL DISTANCE OF A SCHOOL, WAJOR PARK OR MAJOR FACILITY
- 6) HYDRANTS REQUIRED IF MUNICIPAL WATER AVAILABLE

- W WATERMAIN
 S SANITARY SEWER
 G GAS
 E ELECTRICAL
 T TELEPHONE
 C CABLEVISION

MIN. COVER (m)

1.5 1.2 0.6 PRIMARY 0.9 SECONDARY 0.6 0.75 0.75

Drawing Number

209



RURAL RESERVE LOCAL ROAD - 18.0m ROW