


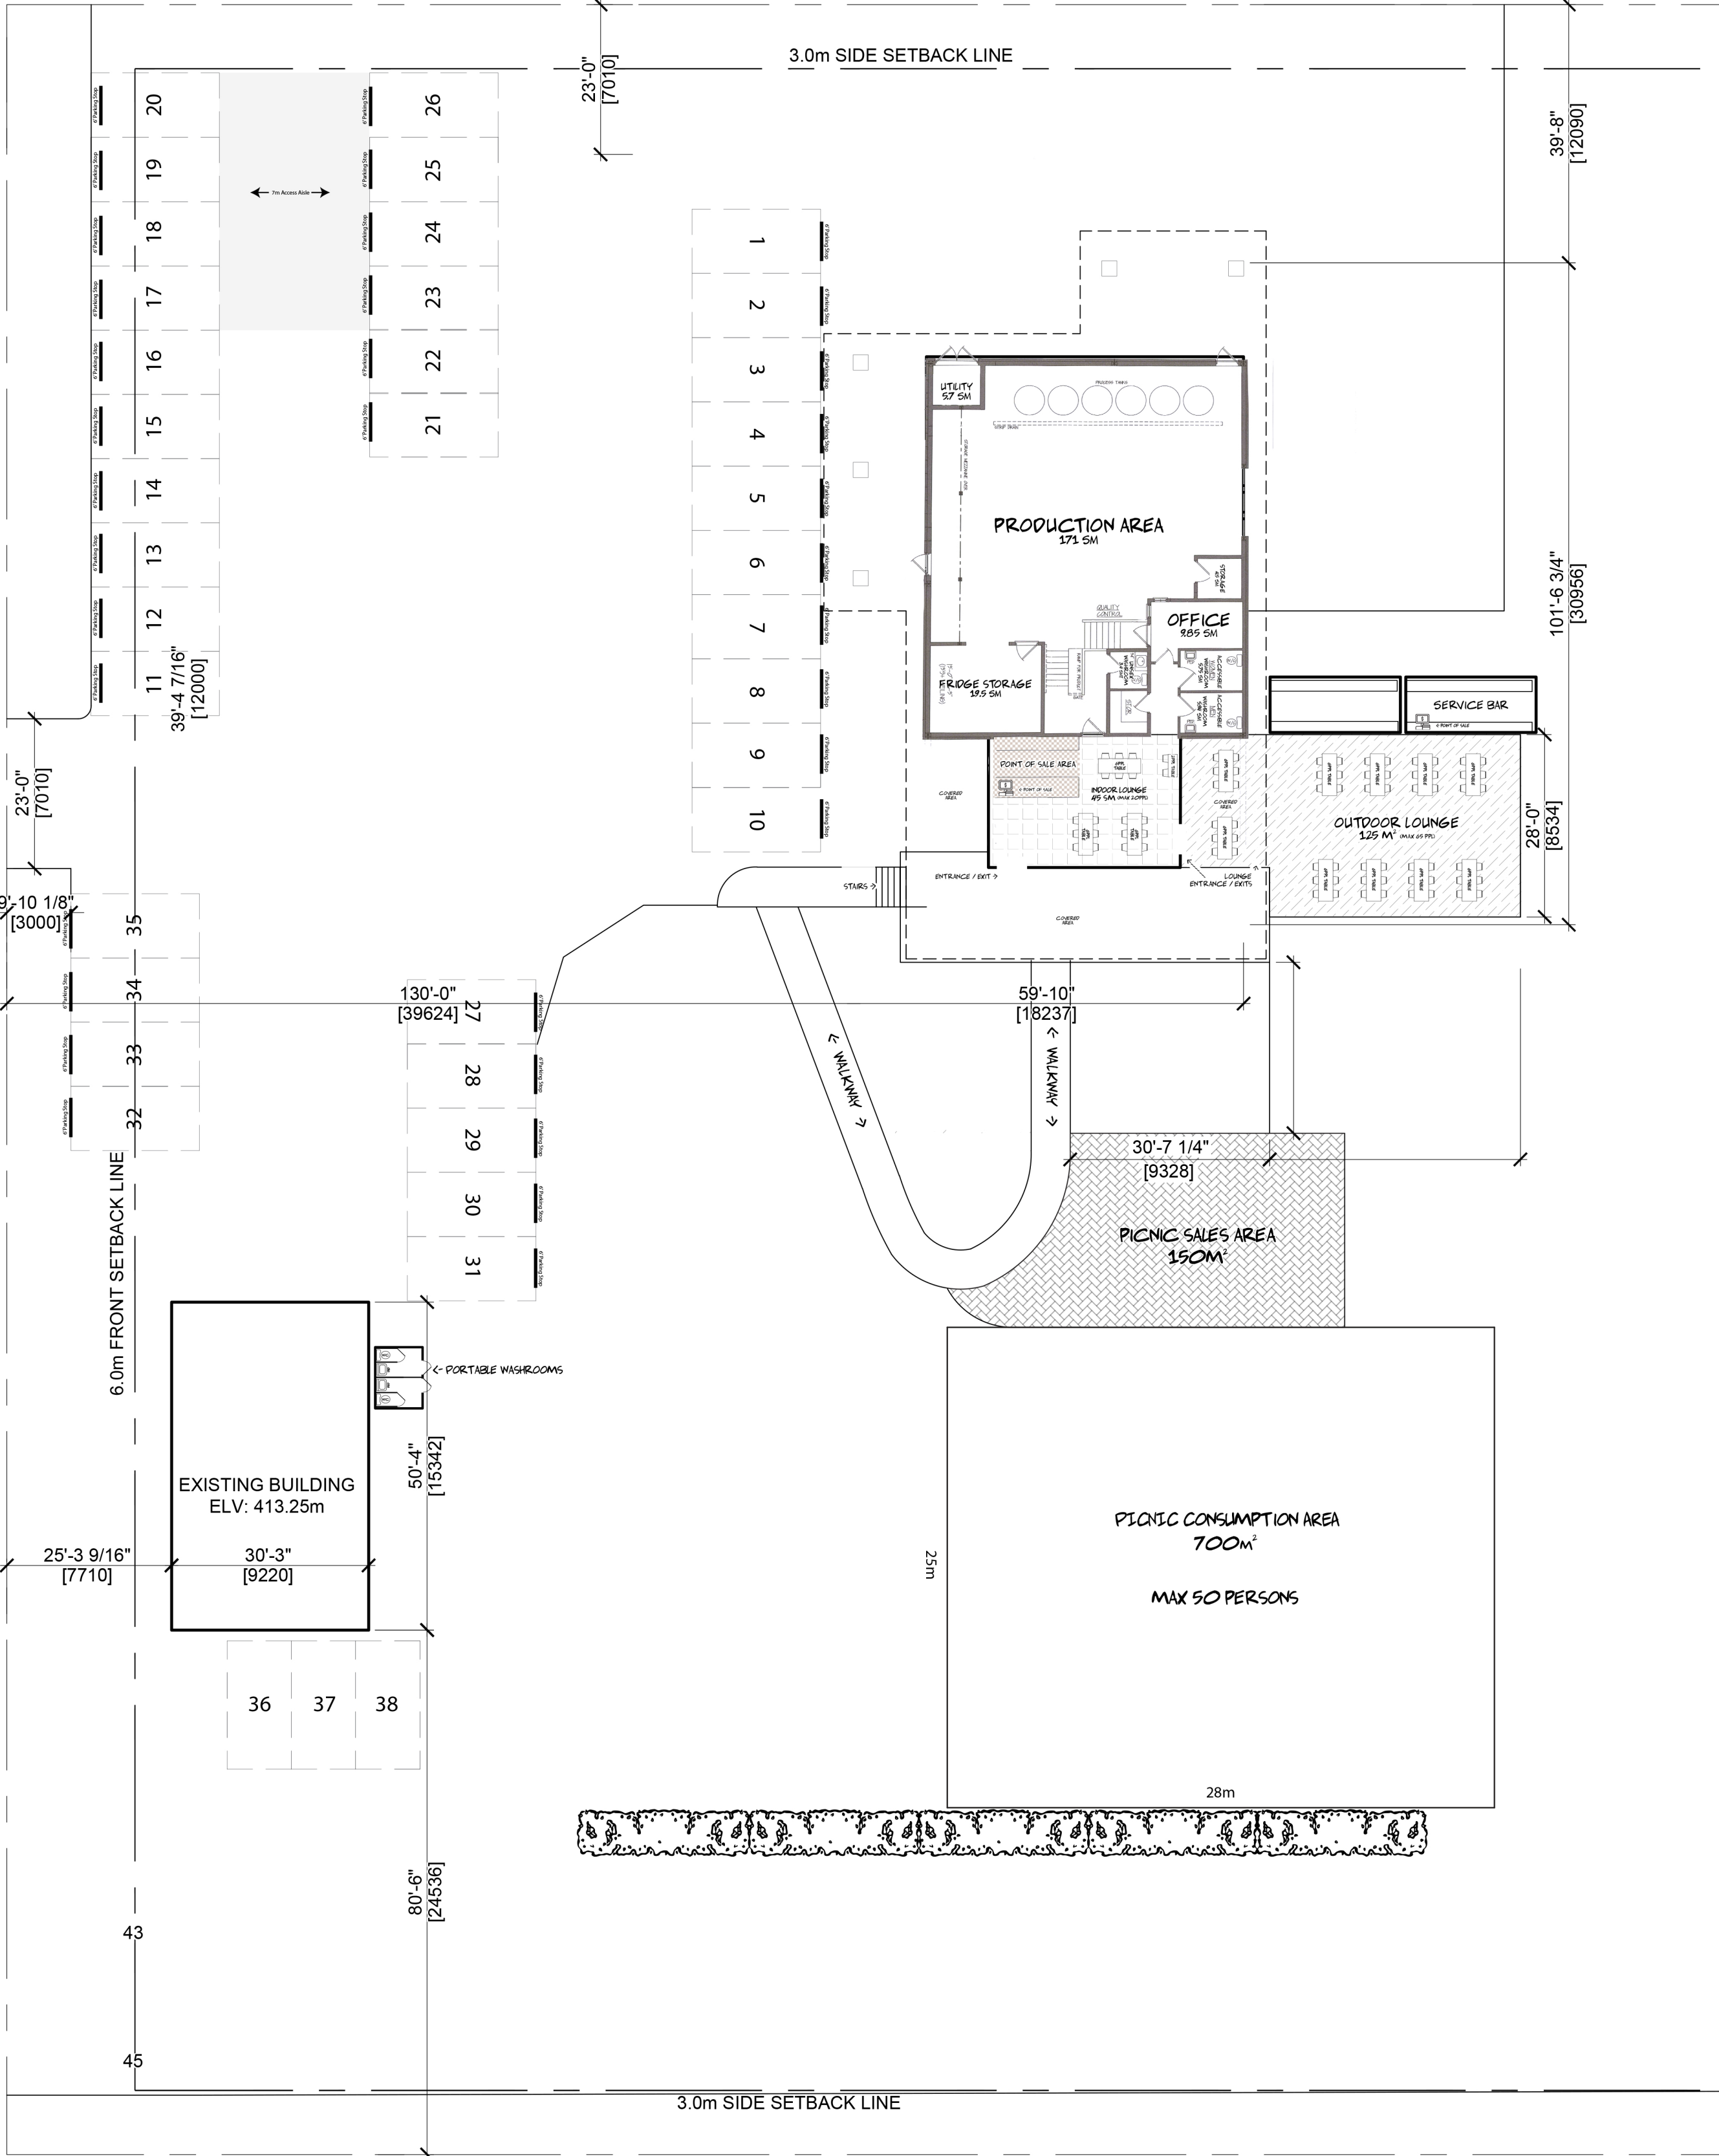

1 BUILDINGS & MAIN PARKING
A1.1 SCALE: 1/16" = 1'-0"

BROWN ROAD

PL: 100.6m



PL: 193.8m

ACROSS		
Sheet title		
3887 BROWN ROAD, WEST KELOWNA		
Project		
TRUCK 59		
Job number 24,XXX		
Date		
Scale 1/16"=1'-0"		
Revision number		
Drawing number		
A.1.0		
Project		
NO. DATE RECORD OR REVISION		
1 24.03.26 ISSUED FOR REVIEW		
NO. DATE RECORD OR ISSUES		