


**1 SITE PLAN**  
SCALE: 1:100

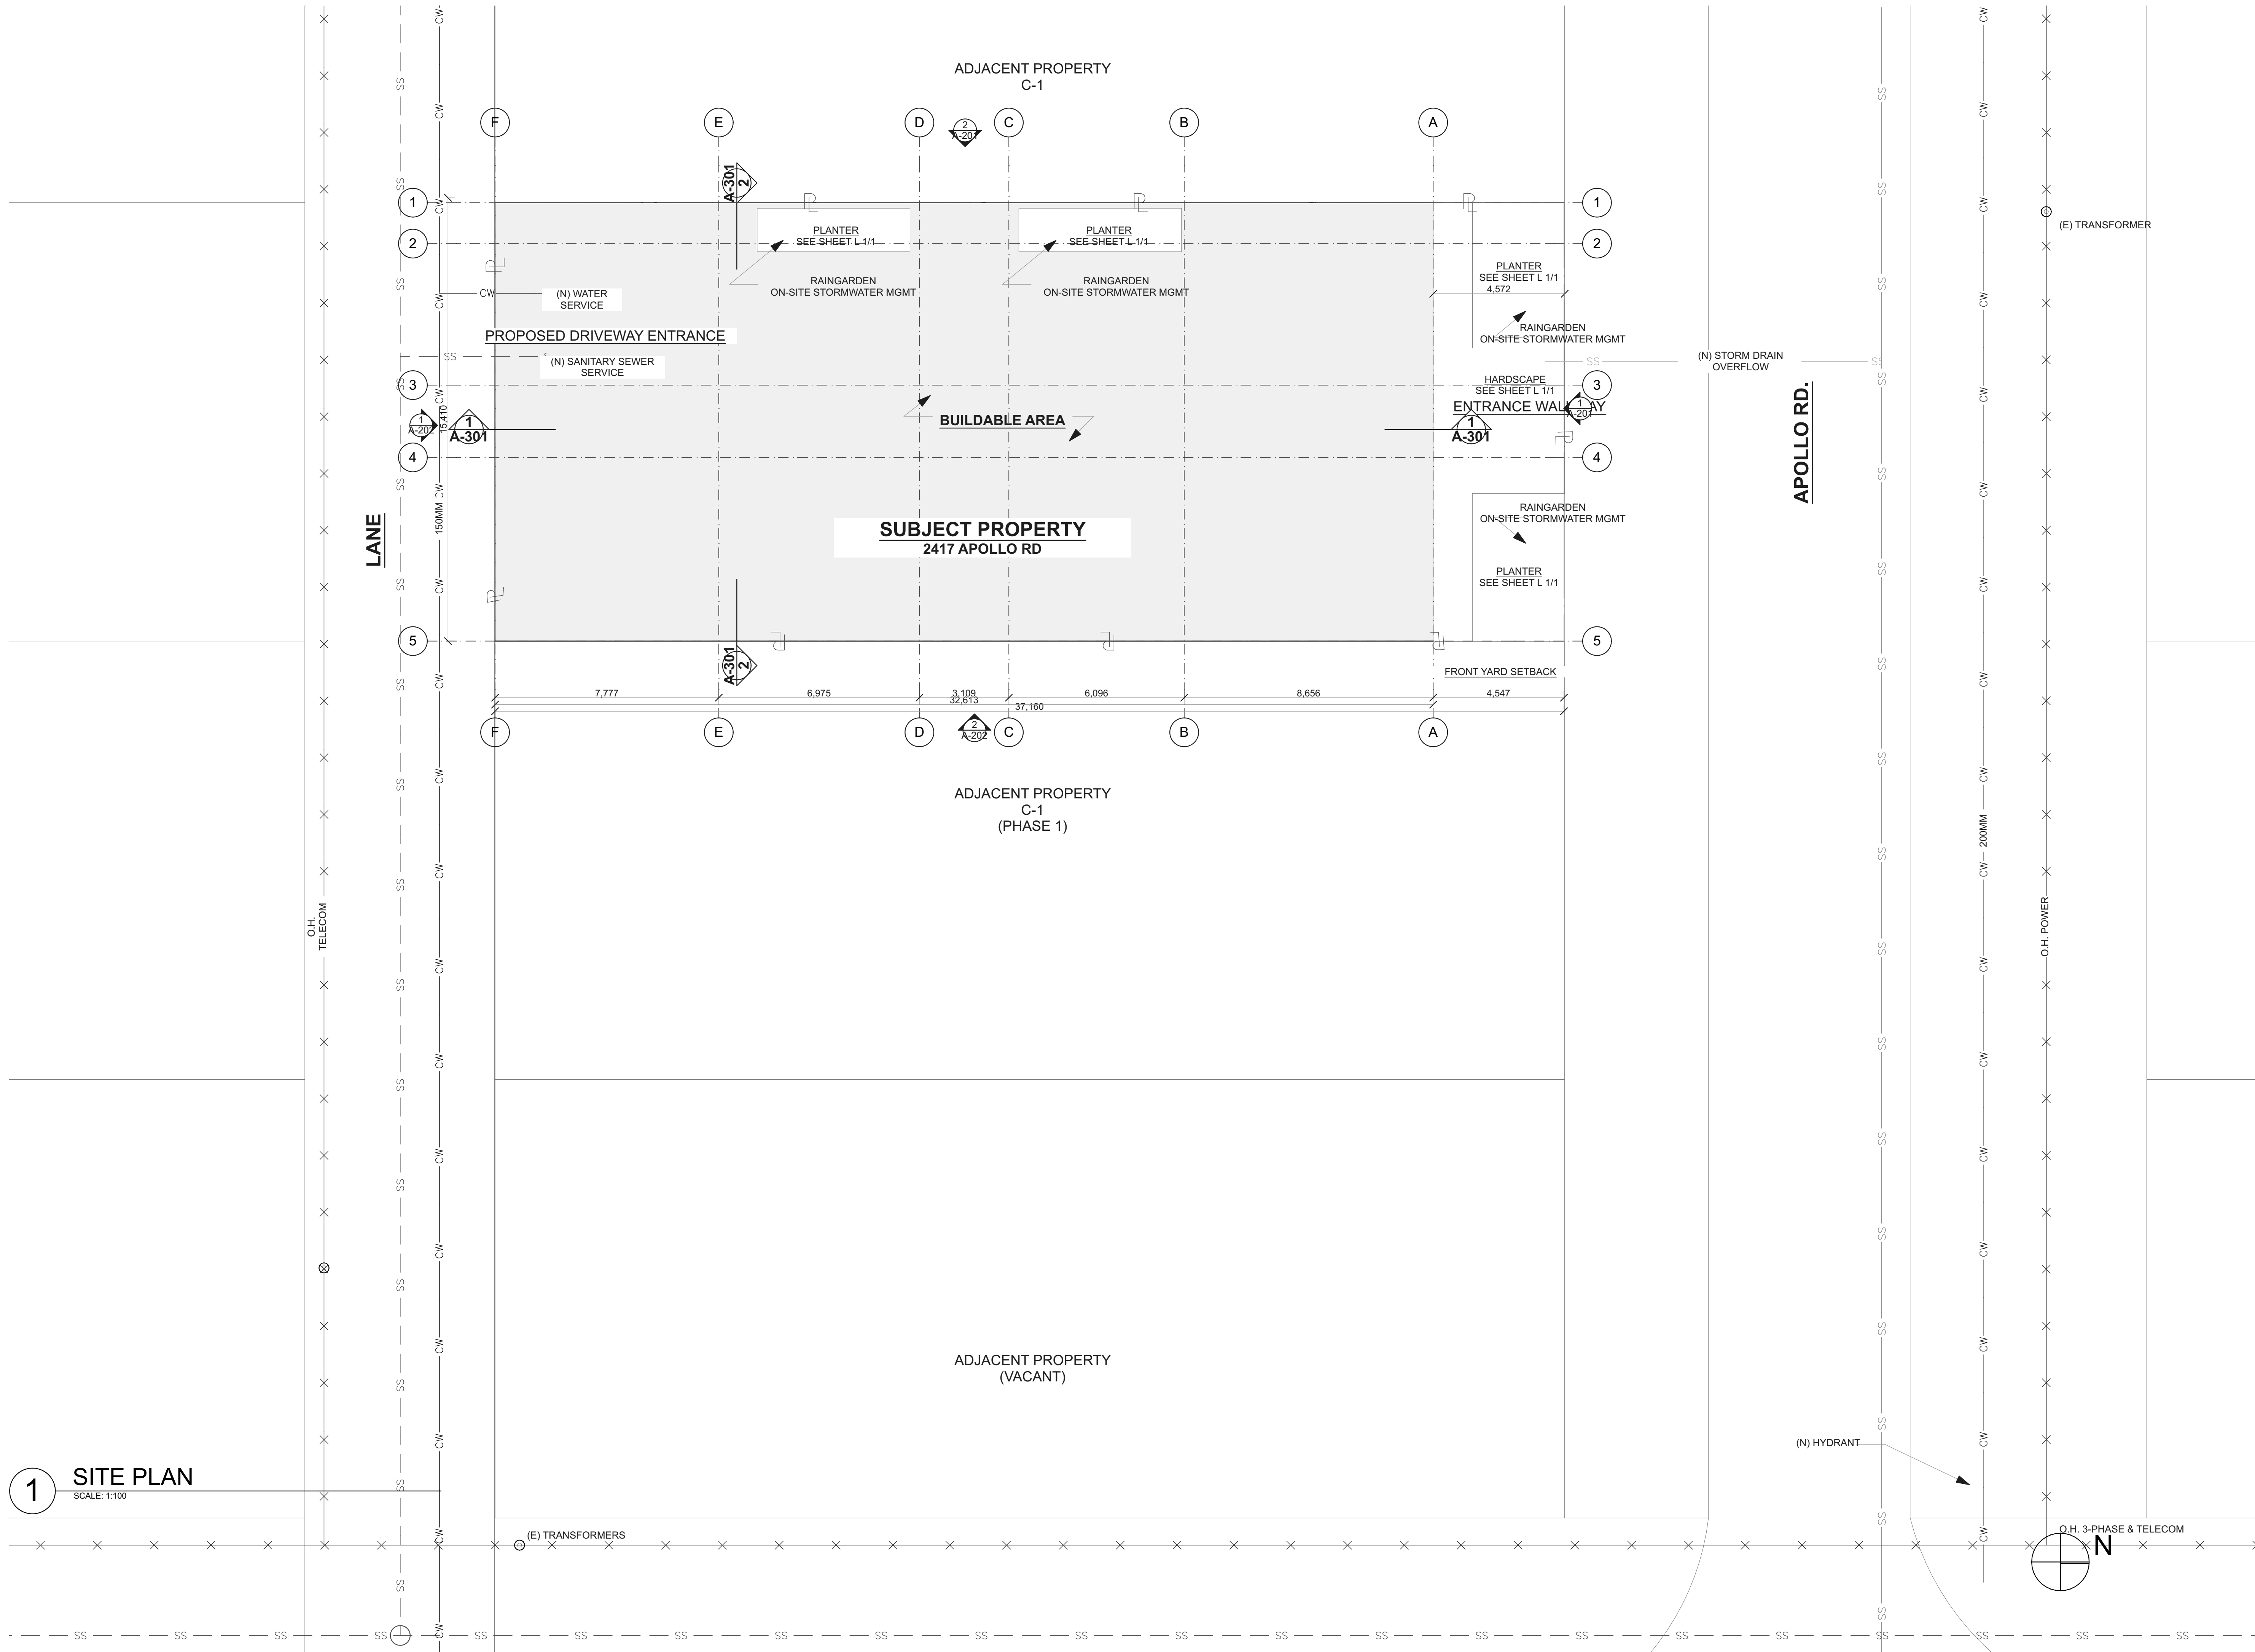

**SITE PLAN**

ISSUED FOR REZONE & DP 05.12.20

**A-001**


PRELIMINARY

**Apollo Mixed-Use Phase 2**

2417 Apollo Rd  
West Kelowna BC  
Lot 3, Blk 2, DL 486, ODYD Pln 761

20-032

510 West Ave  
Kelowna BC V1Y 4Z4  
foxarchitecture.ca  
778.484.3696

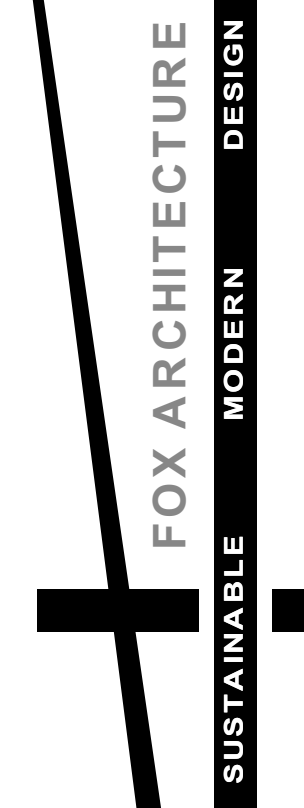



1 3/4 STREET VIEW



2 STREET VIEW



3 3/4 STREET VIEW



6 3/4 LANE VIEW



5 LANE VIEW



4 3/4 LANE VIEW


<b>3-D IMAGES</b> <small>ISSUED FOR REZONE &amp; DP 05.12.20</small>	<b>PRELIMINARY</b>	<b>Apollo Mixed-Use Phase 2</b> 2417 Apollo Rd West Kelowna BC Lot 3, Blk 2, DL 486, ODYD Pln 761	20-032
<b>A-901</b>			



1 VIEW TO SE



2 VIEW TO SW

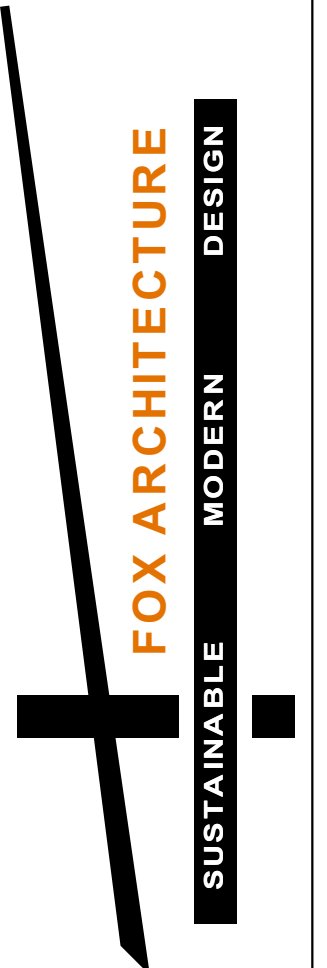
	
<p>510 West Ave Kelowna BC V1Y 4Z4 foxarchitecture.ca 778.484.3696</p>	
<p><b>Apollo Mixed-Use Phase 2</b></p>	<p>20-032</p>
<p>2417 Apollo Rd West Kelowna BC Lot 3, Blk 2, DL 486, ODYD Pln 761</p>	
<p>PRELIMINARY</p>	
<p><b>3-D PHASE 2</b></p> <p><small>ISSUED FOR REZONE &amp; DP 05.12.20</small></p>	
<p><b>A-902</b></p>	



1 PHASE 1 & 2 VIEW TO SE



2 PHASE 1 & 2 VIEW TO SW

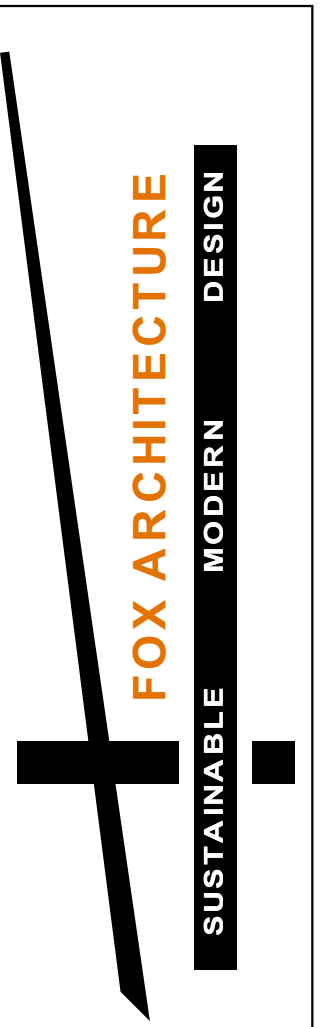

510 West Ave  
Kelowna BC V1Y 4Z4  
foxarchitecture.ca  
778.484.3696

**Apollo Mixed-Use Phase 2**  
20-032  
2417 Apollo Rd  
West Kelowna BC  
Lot 3, Blk 2, DL 486, ODYD Pln 761

PRELIMINARY

**3-D PHASE 1 & PHASE 2**  
ISSUED FOR REZONE & DP 05.12.20

**A-903**