



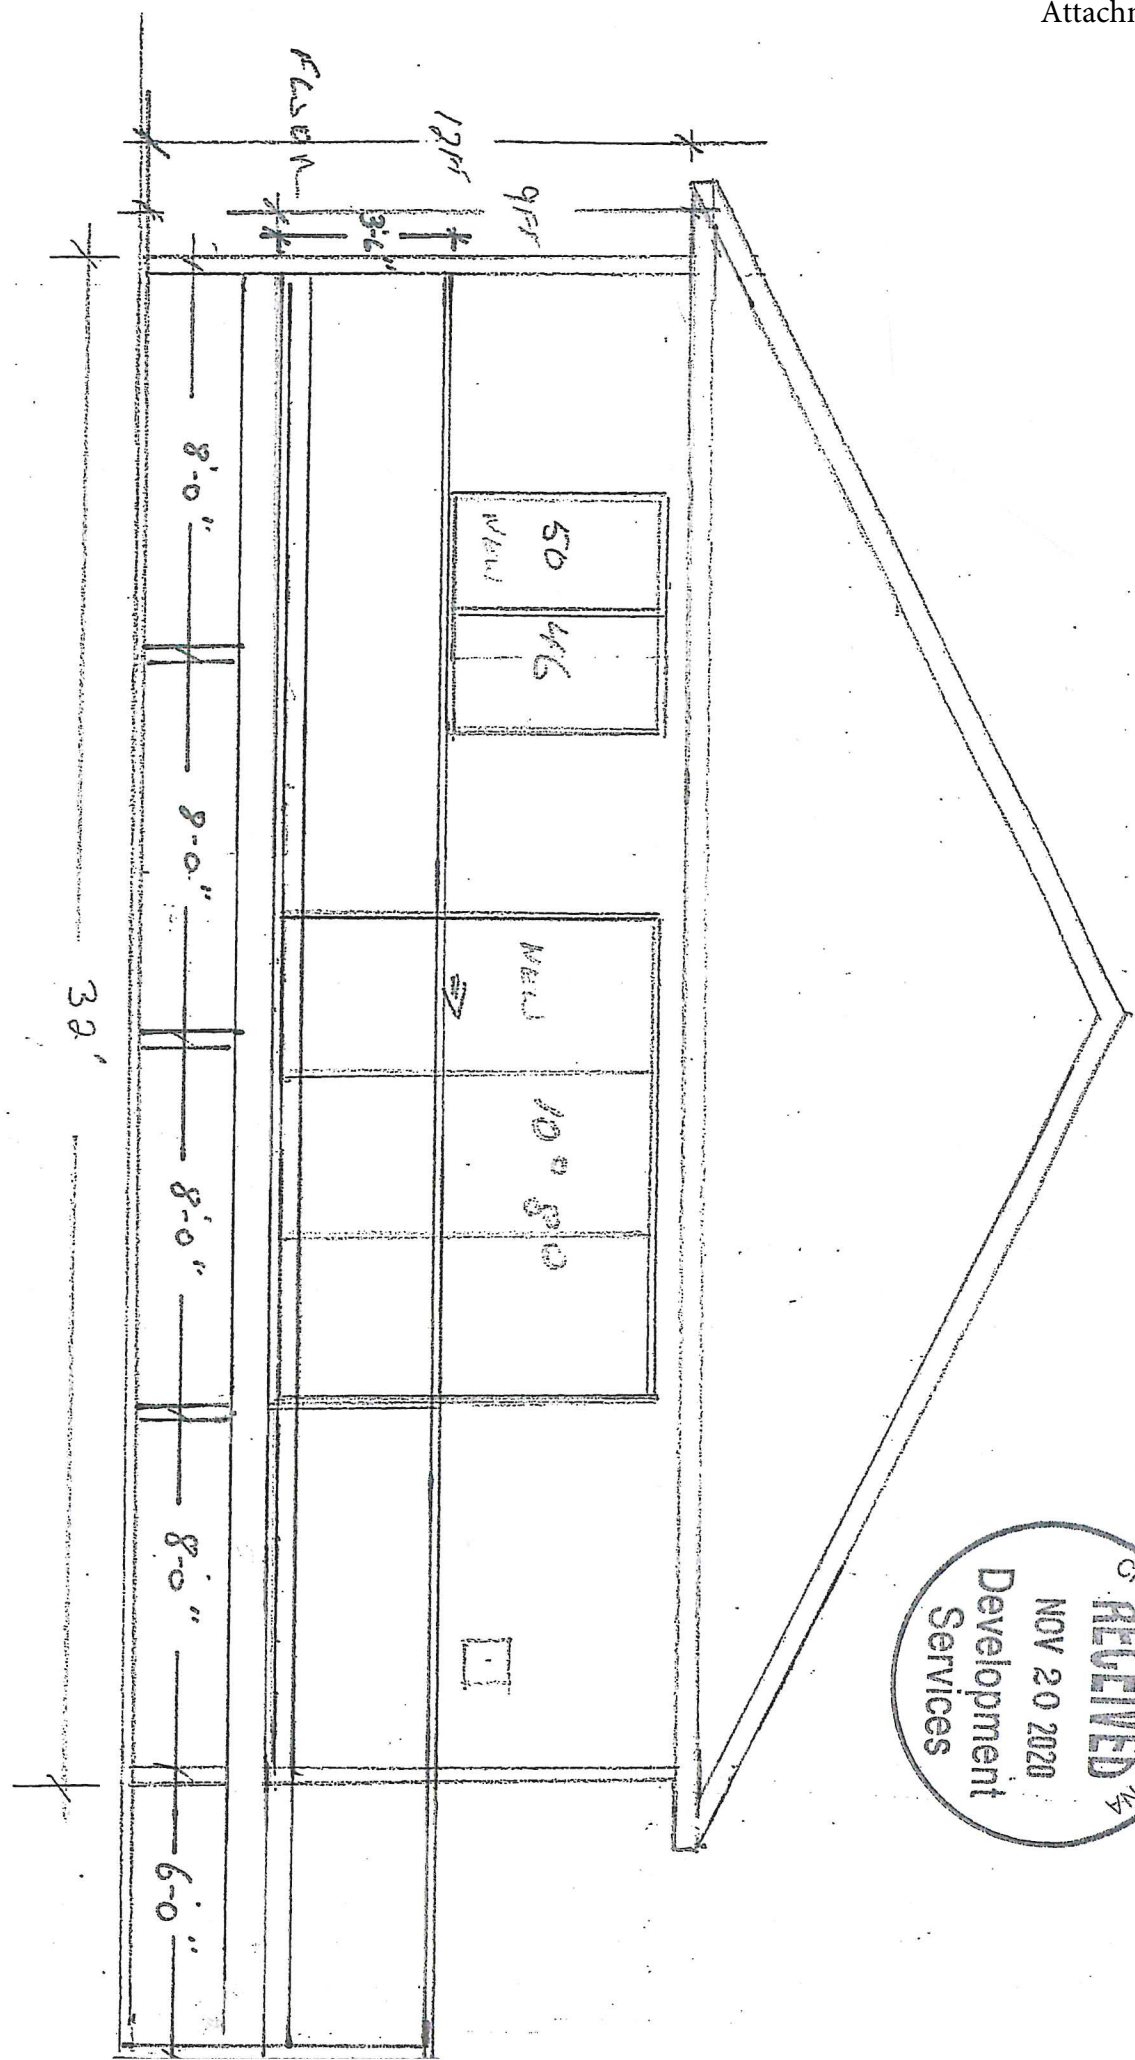

EAST




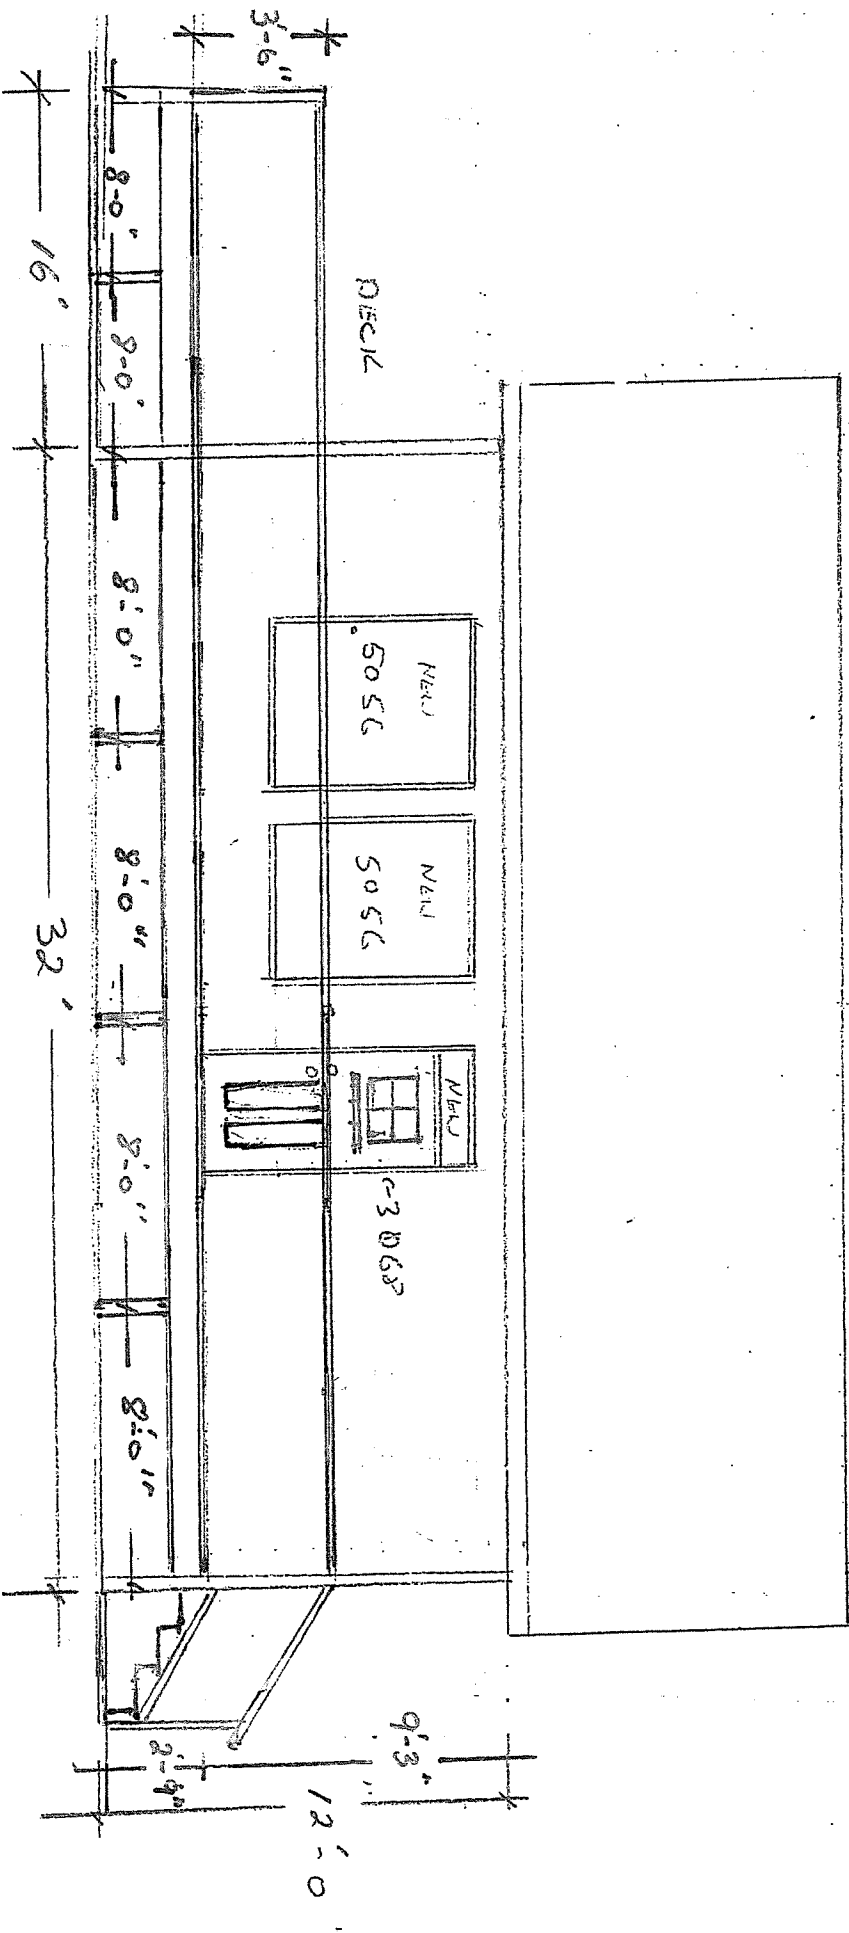


NORTH

LANDING DETAIL

S-4

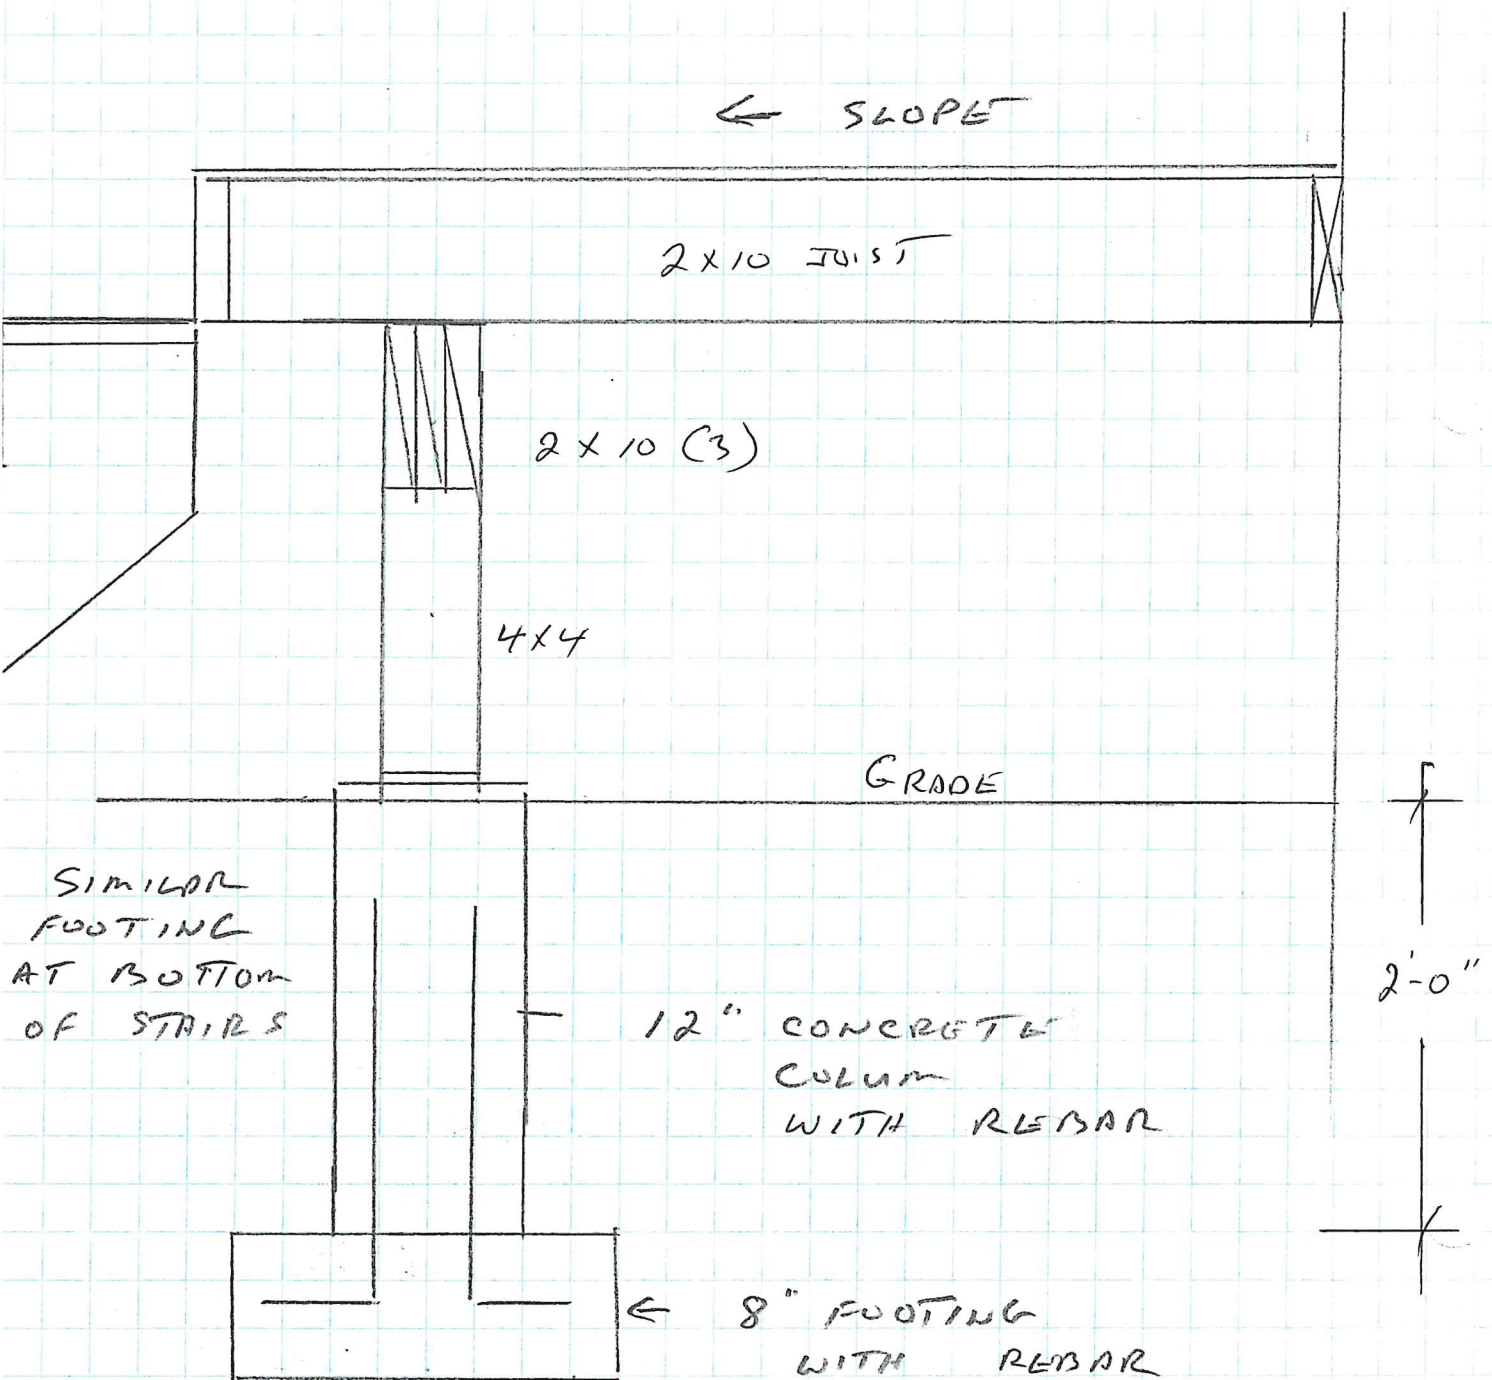

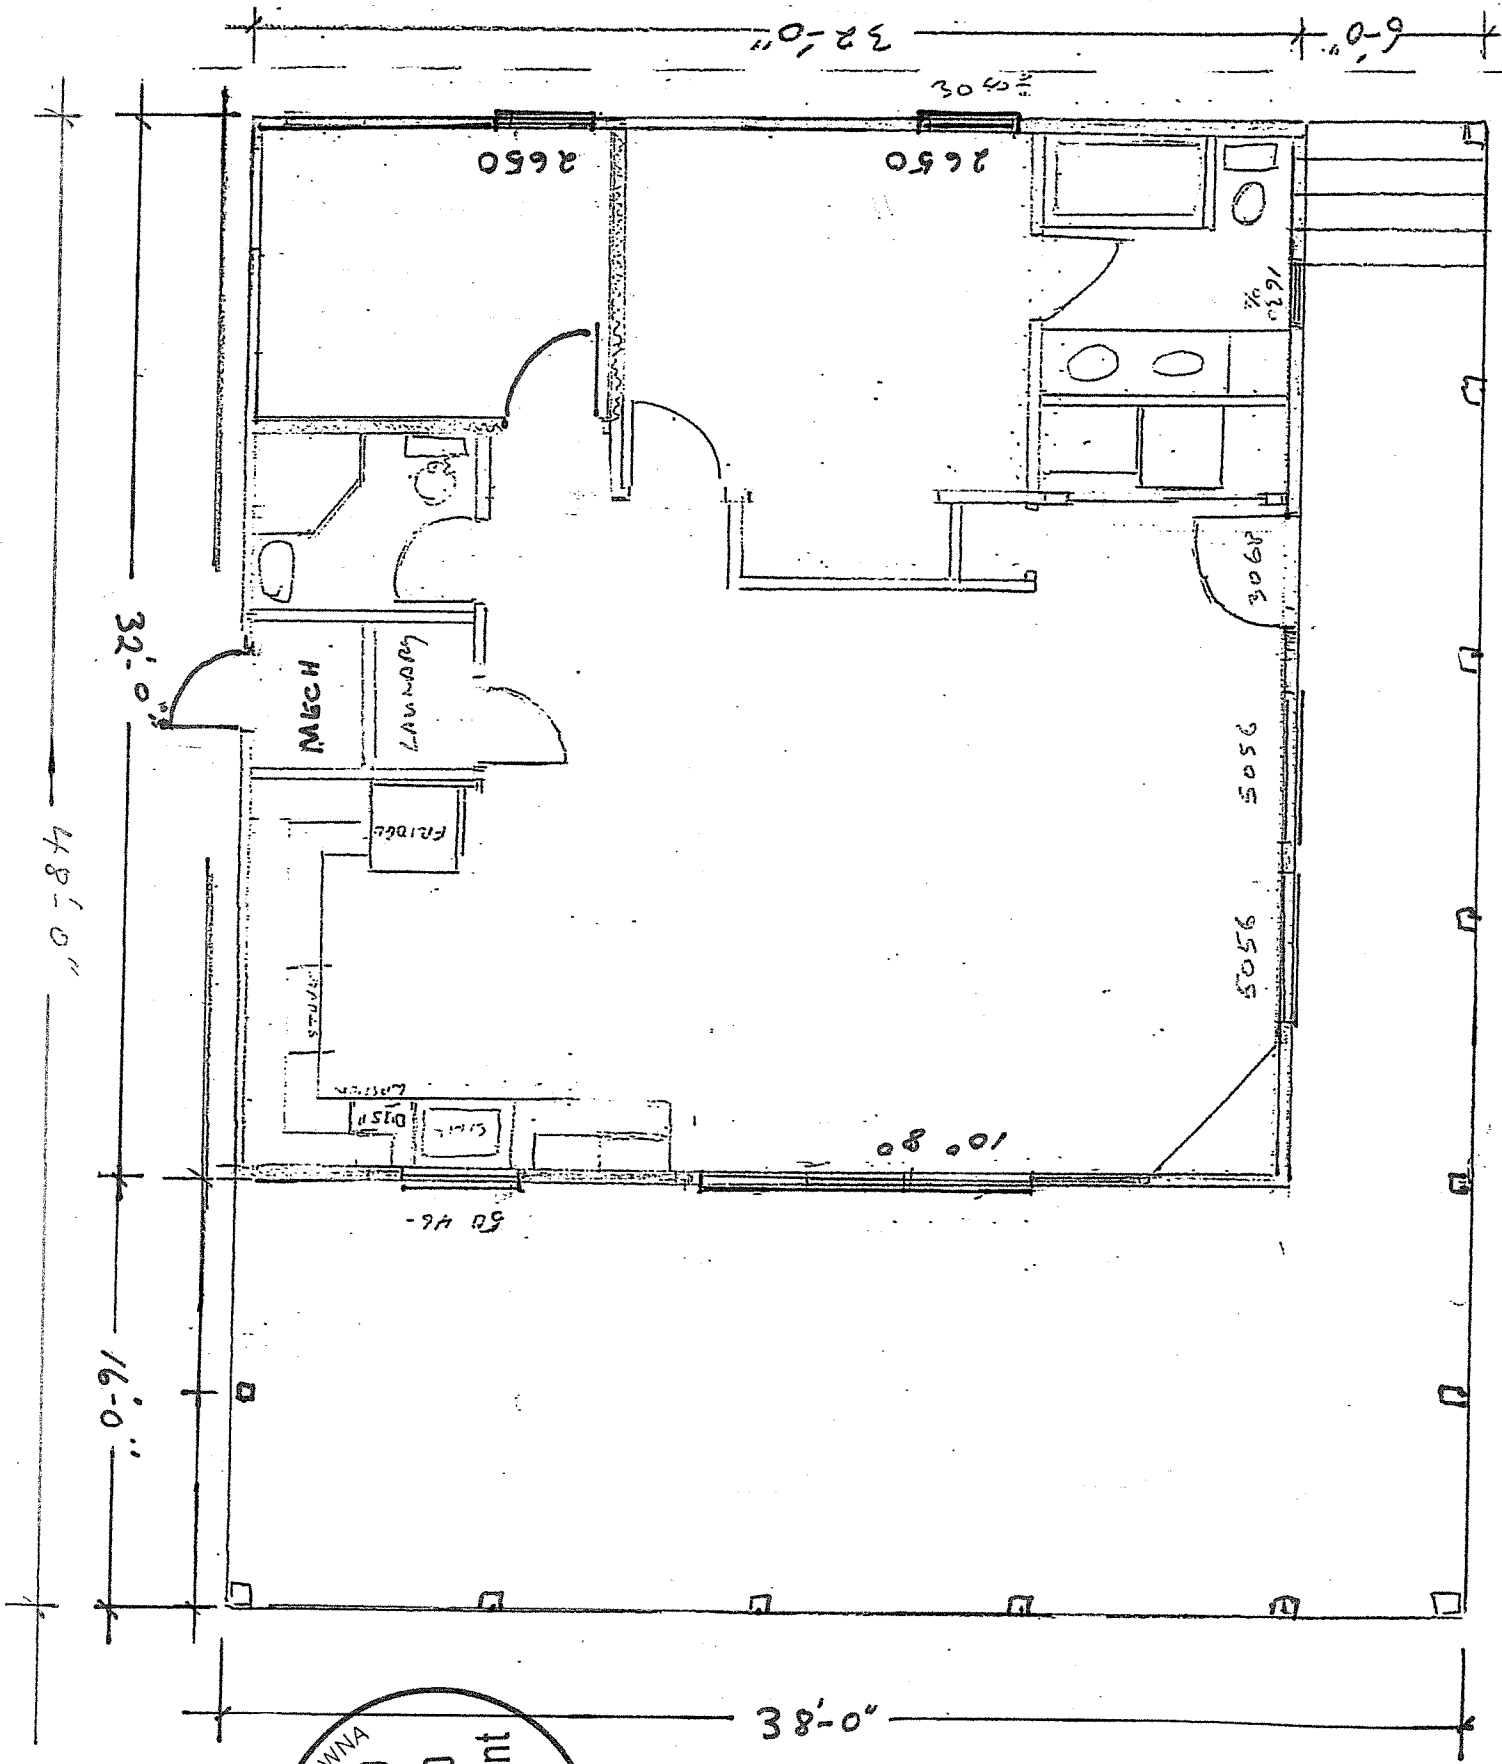

RECEIVED
NOV 20 2020
Development
Services

NORTH
N