



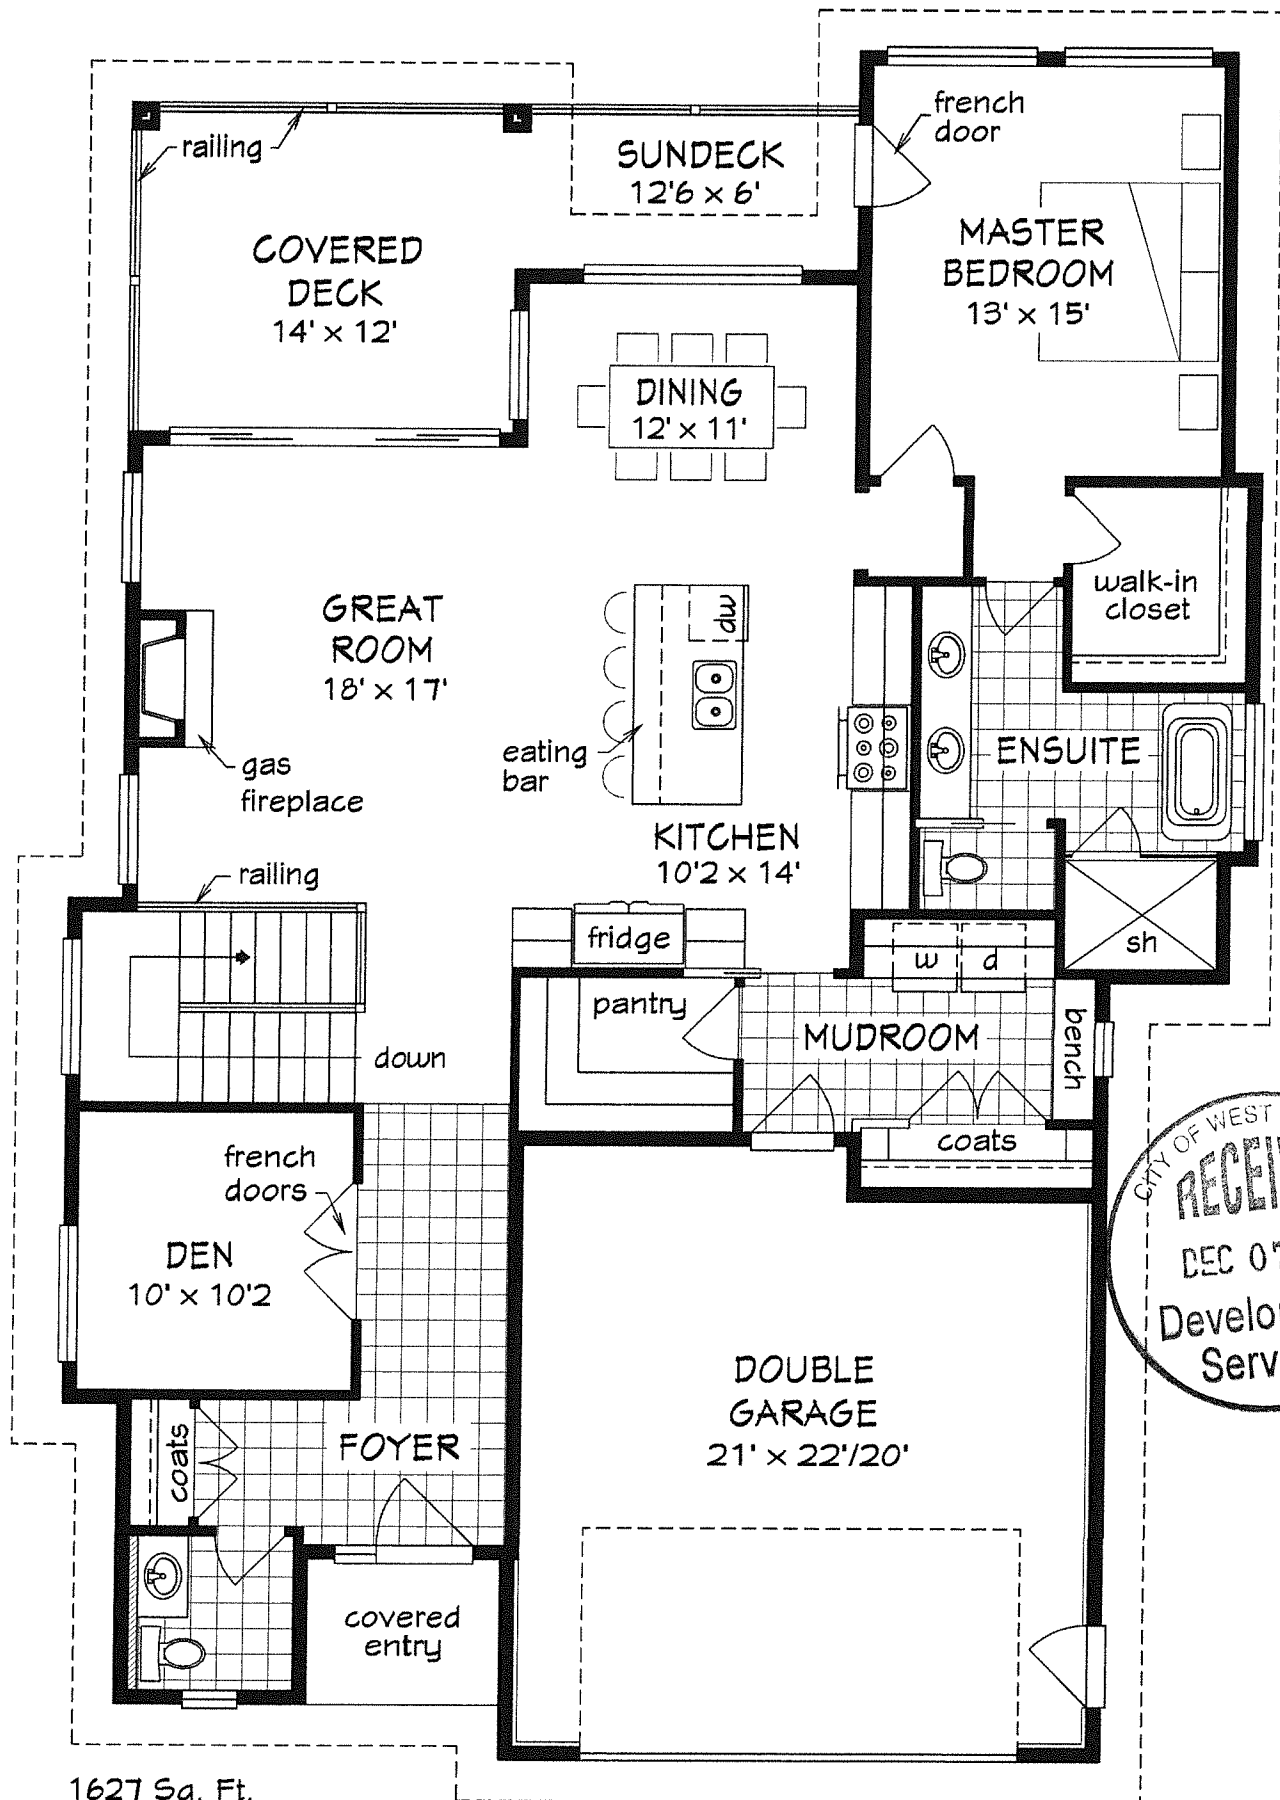


1627 Sq. Ft.
Width: 42'6"
Depth: 62'6"



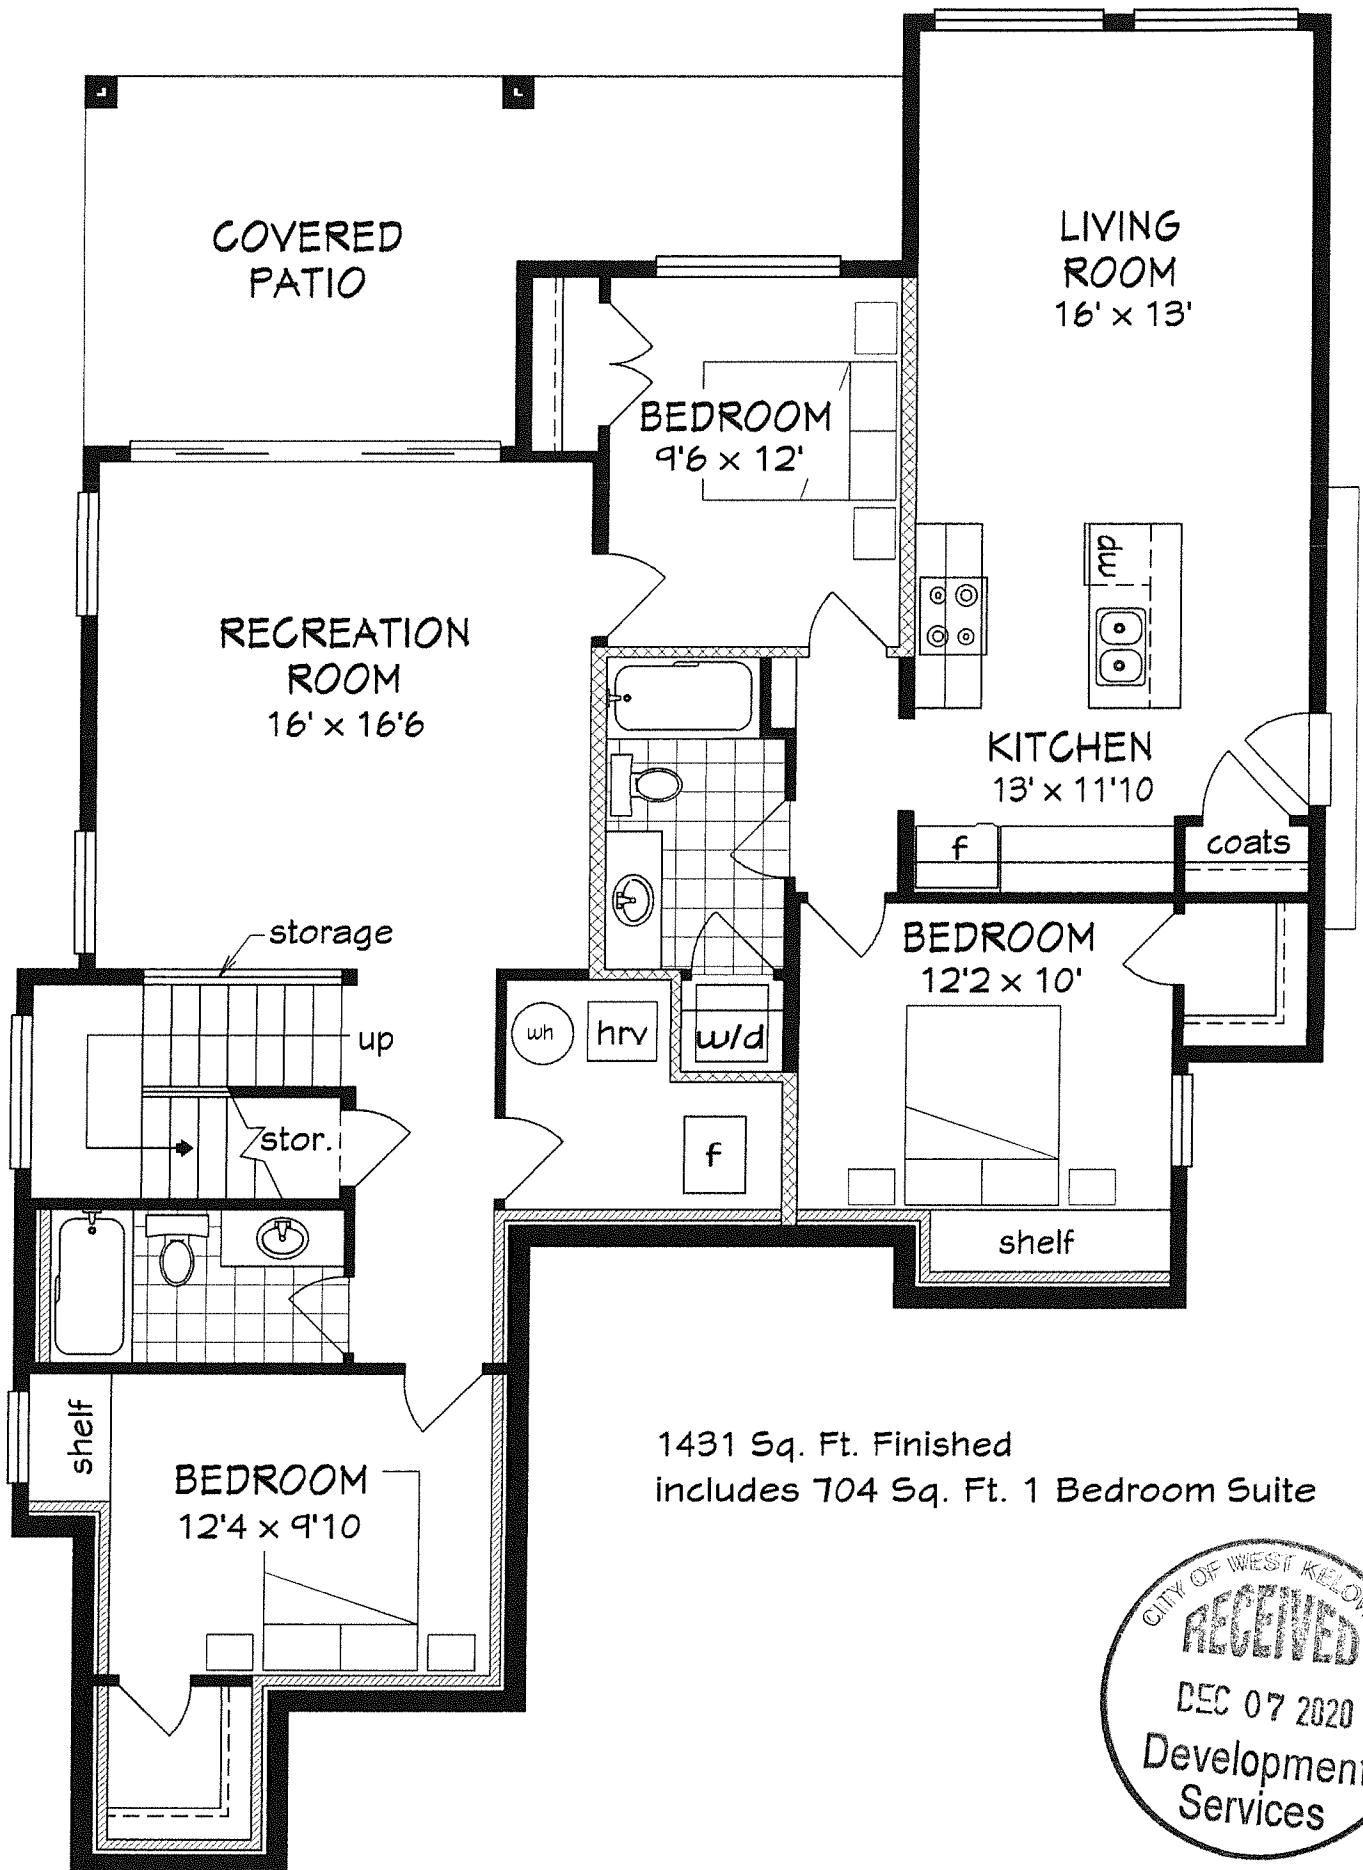


1431 Sq. Ft. Finished
includes 704 Sq. Ft. 1 Bedroom Suite



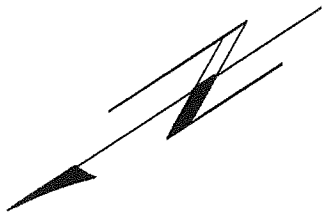

PROPOSED RESIDENCE
2500 TALLUS HEIGHTS LANE

535.3 Sq. M. (5761 Sq. Ft.)
(5761 Sq. Ft.)
2304 Sq. Ft. max coverage (40%)

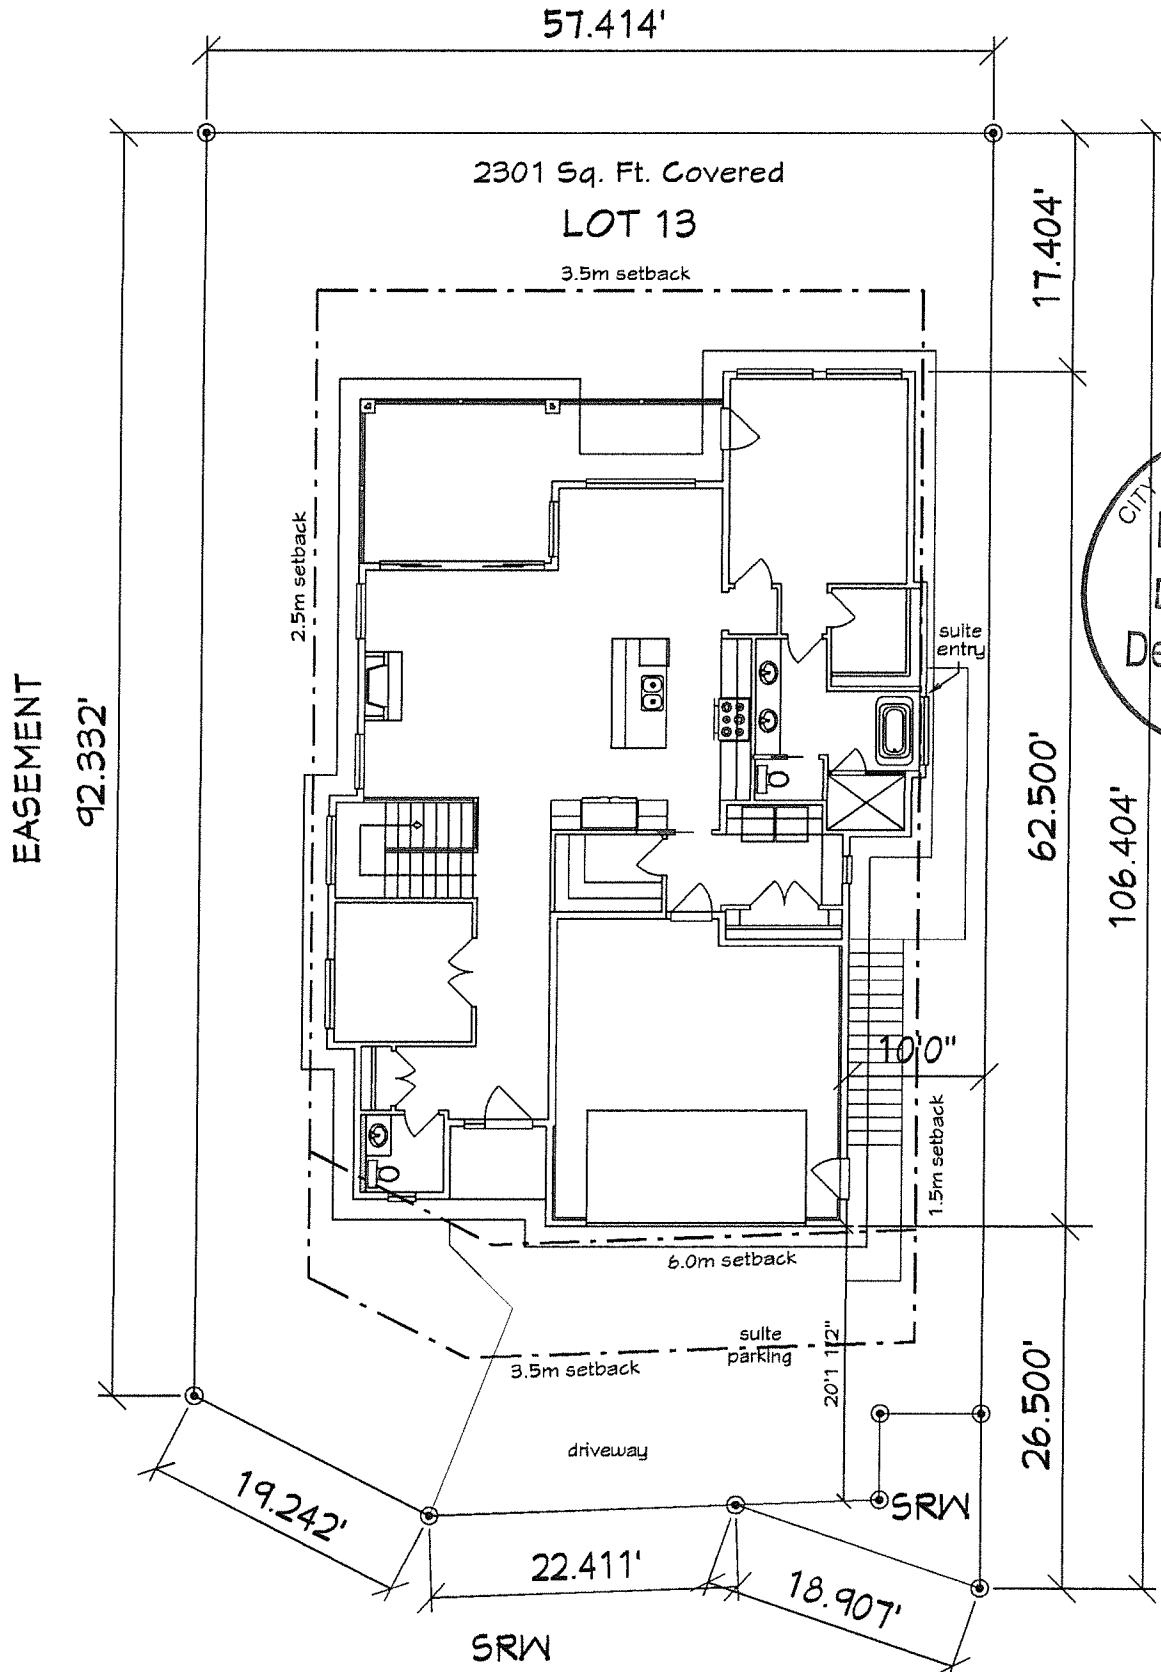

Tallus Heights Drive -

535.3 Sq. M. (5761 Sq. Ft.)
(5761 Sq. Ft.)
2304 Sq. Ft. max coverage (40%)

2302 Sq. Ft. Covered
LOT 13

3.5m setback

2.5m setback

1.5m setback

6.0m setback

3.5m setback

suite parking

SRW

SRW

26'6"

EASEMENT

Tallus Heights Lane

