


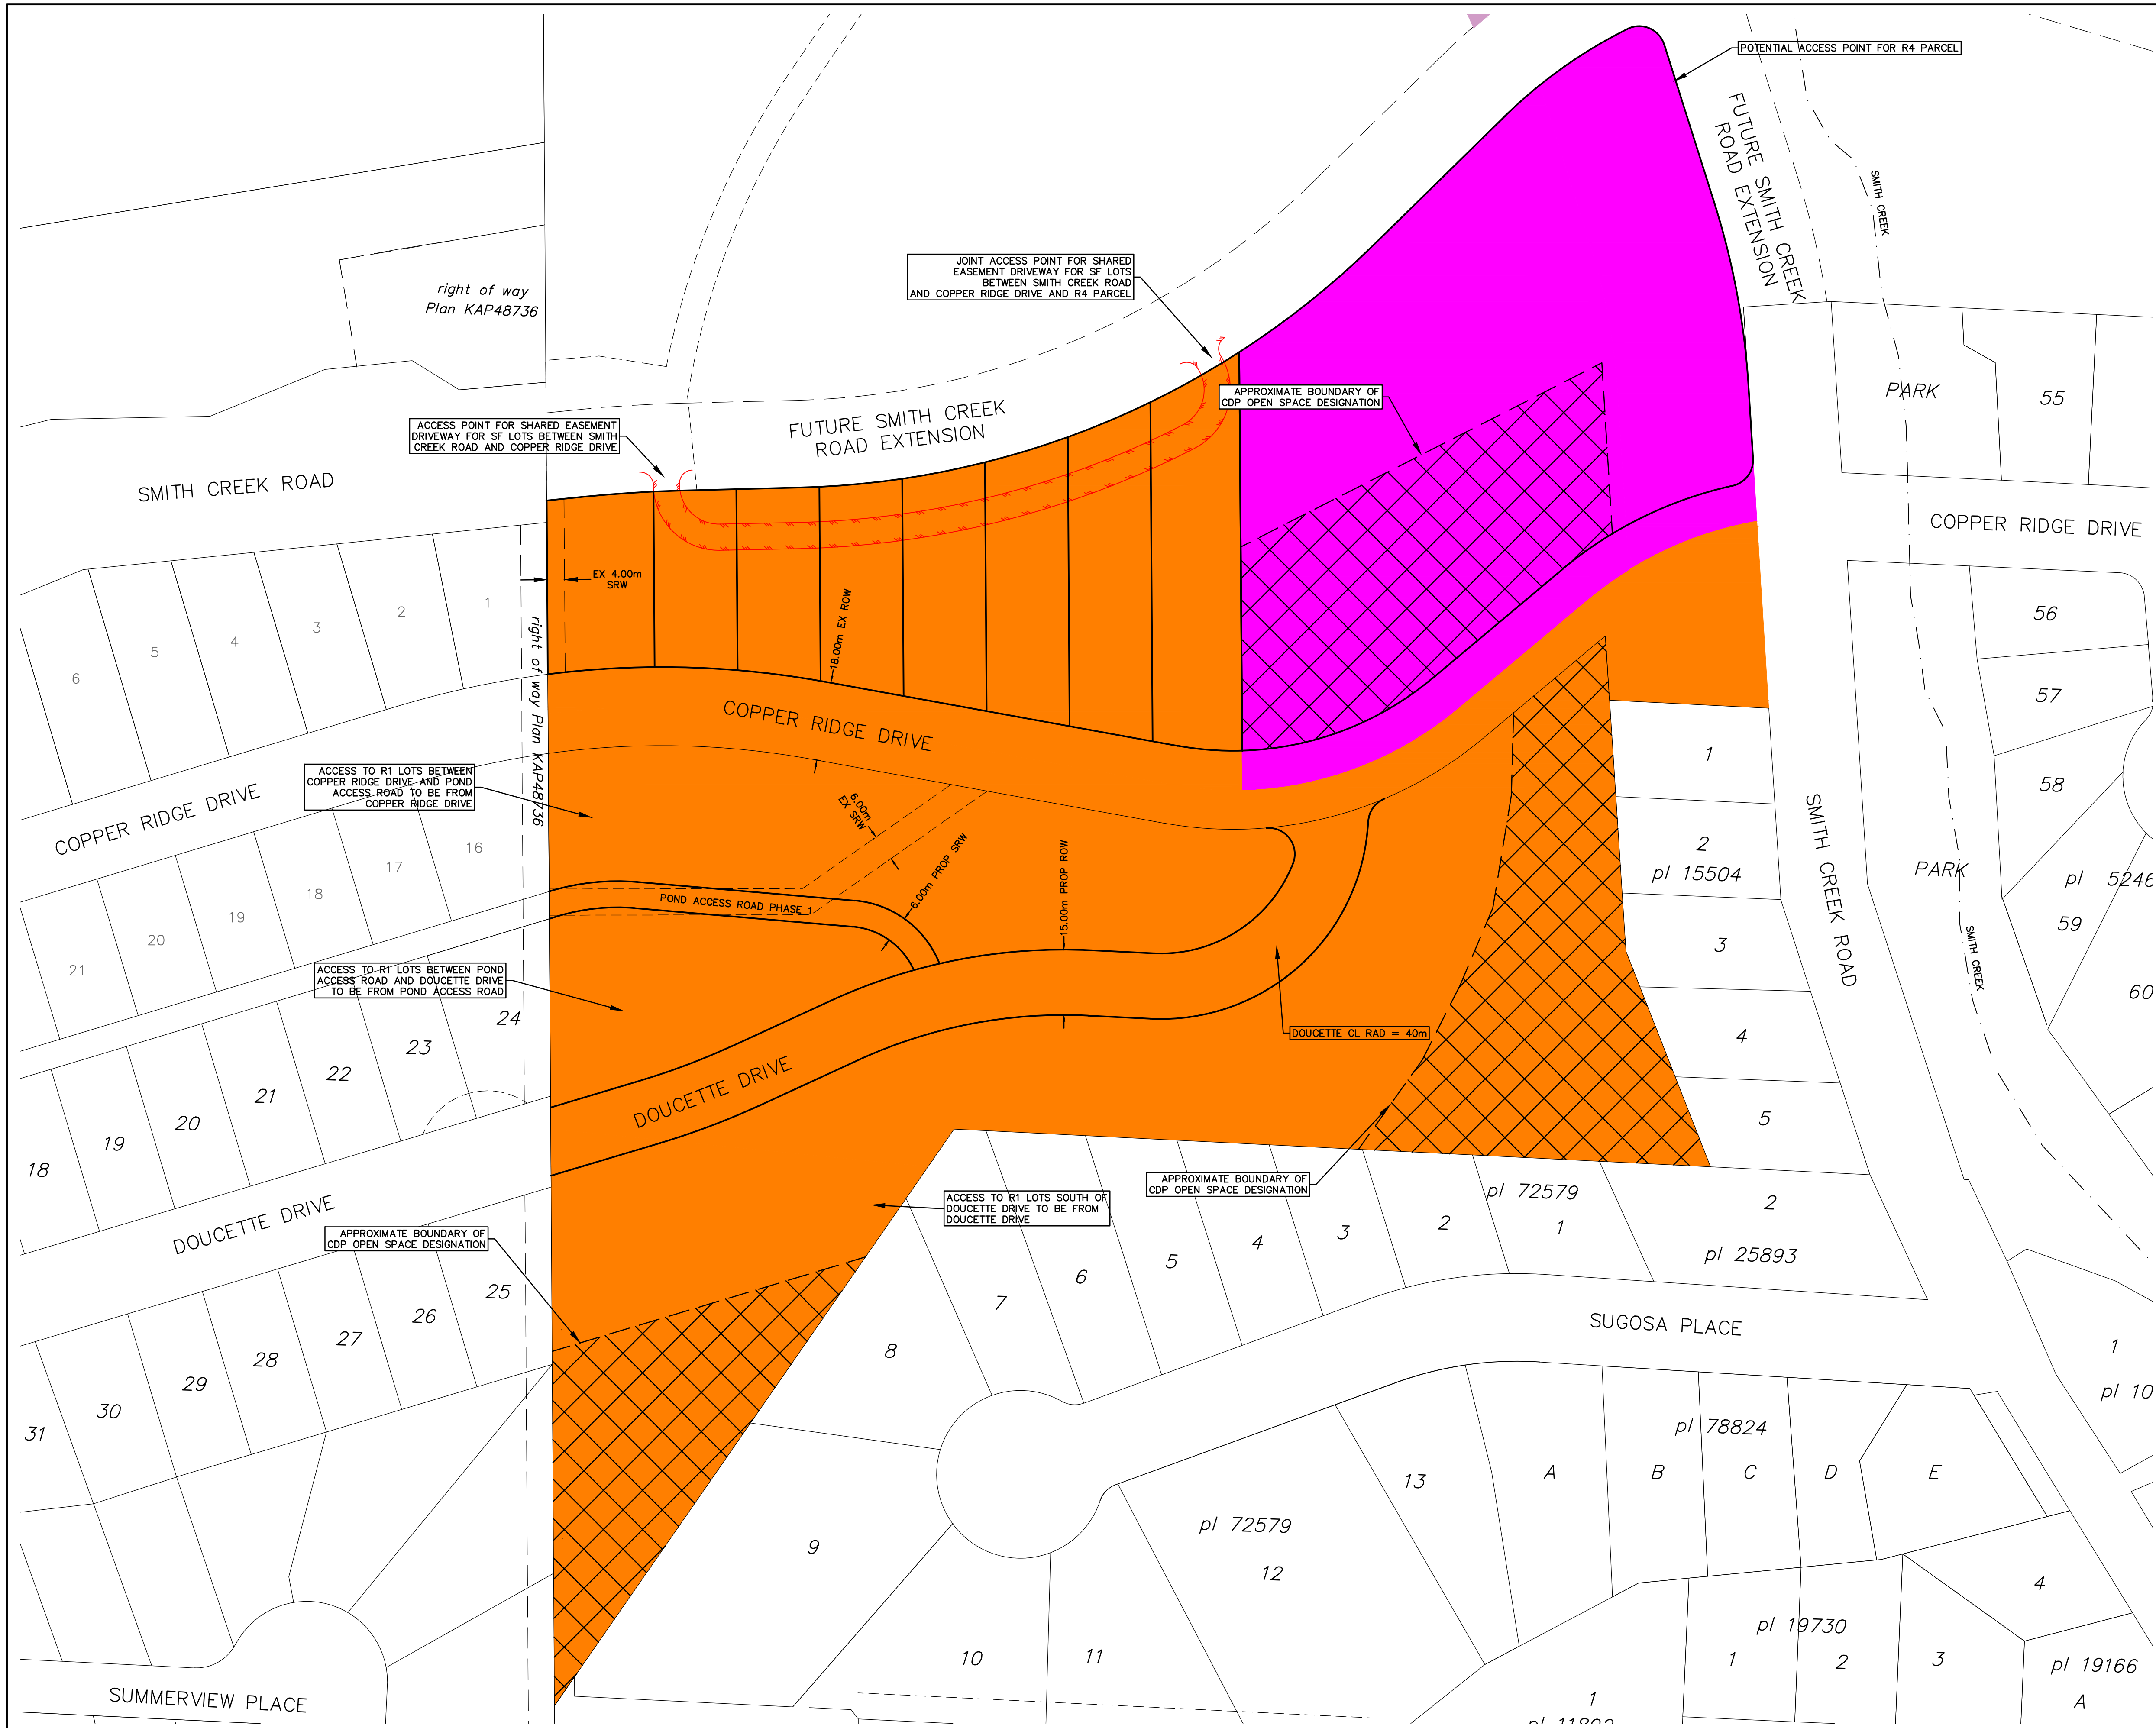

ZONING LEGEND

R1 – SINGLE DETACHED RESIDENTIAL

R4 – MEDIUM DENSITY MULTIPLE RESIDENTIAL

PROPOSED NO DISTURB COVENANT

LEGEND

WATER

SANITARY SEWER

STORM SEWER

GAS

UG TELEPHONE

UG ELECTRICAL

↑↑

MANHOLE

POWER POLE

LAMP STANDARD

CATCH BASIN

HYDRANT

TREES

○ MH

● P.P.

□ L.S.

⊞ C.B.

● I.C.

● C.S.

● LPT

● SERVICE BOX

No.

MM/DD/YY

DATE

BY

REVISION

Chk'd

No.

MM/DD/YY

DATE

BY

REVISION

Chk'd

1

07/02/20

KCL

ISSUED FOR COORDINATION

WEST KELOWNA

P.ENG.

DRAWN TWJM

DESIGN KCL

APPROVED

DATE JUNE 2020

SCALE 1:750

PROTECH CONSULTING 2012

200 – 1461 St. Paul Street Kelowna, B.C.

Phone 860-1771

FAX 860-1994

SMITH CREEK JOINT VENTURE

SMITH CREEK PHASE 1 REZONING

SITE ACCESS PLAN

DRAWING NO.

20035-P07

REV. NO.

1