


NOTICE TO IT IS THE RESPONSIBILITY OF THE CONTRACTOR'S SURVEYOR TO VERIFY THAT ALL LEGAL SURVEY DIMENSIONS SHOWN ON THE ENGINEERS DRAWINGS AGREE WITH THOSE ON THE REGISTERED LEGAL SURVEY PLAN. SHOULD THERE BE ANY DISCREPANCIES, THEN IMMEDIATELY NOTIFY THE ENGINEER OF RECORD.

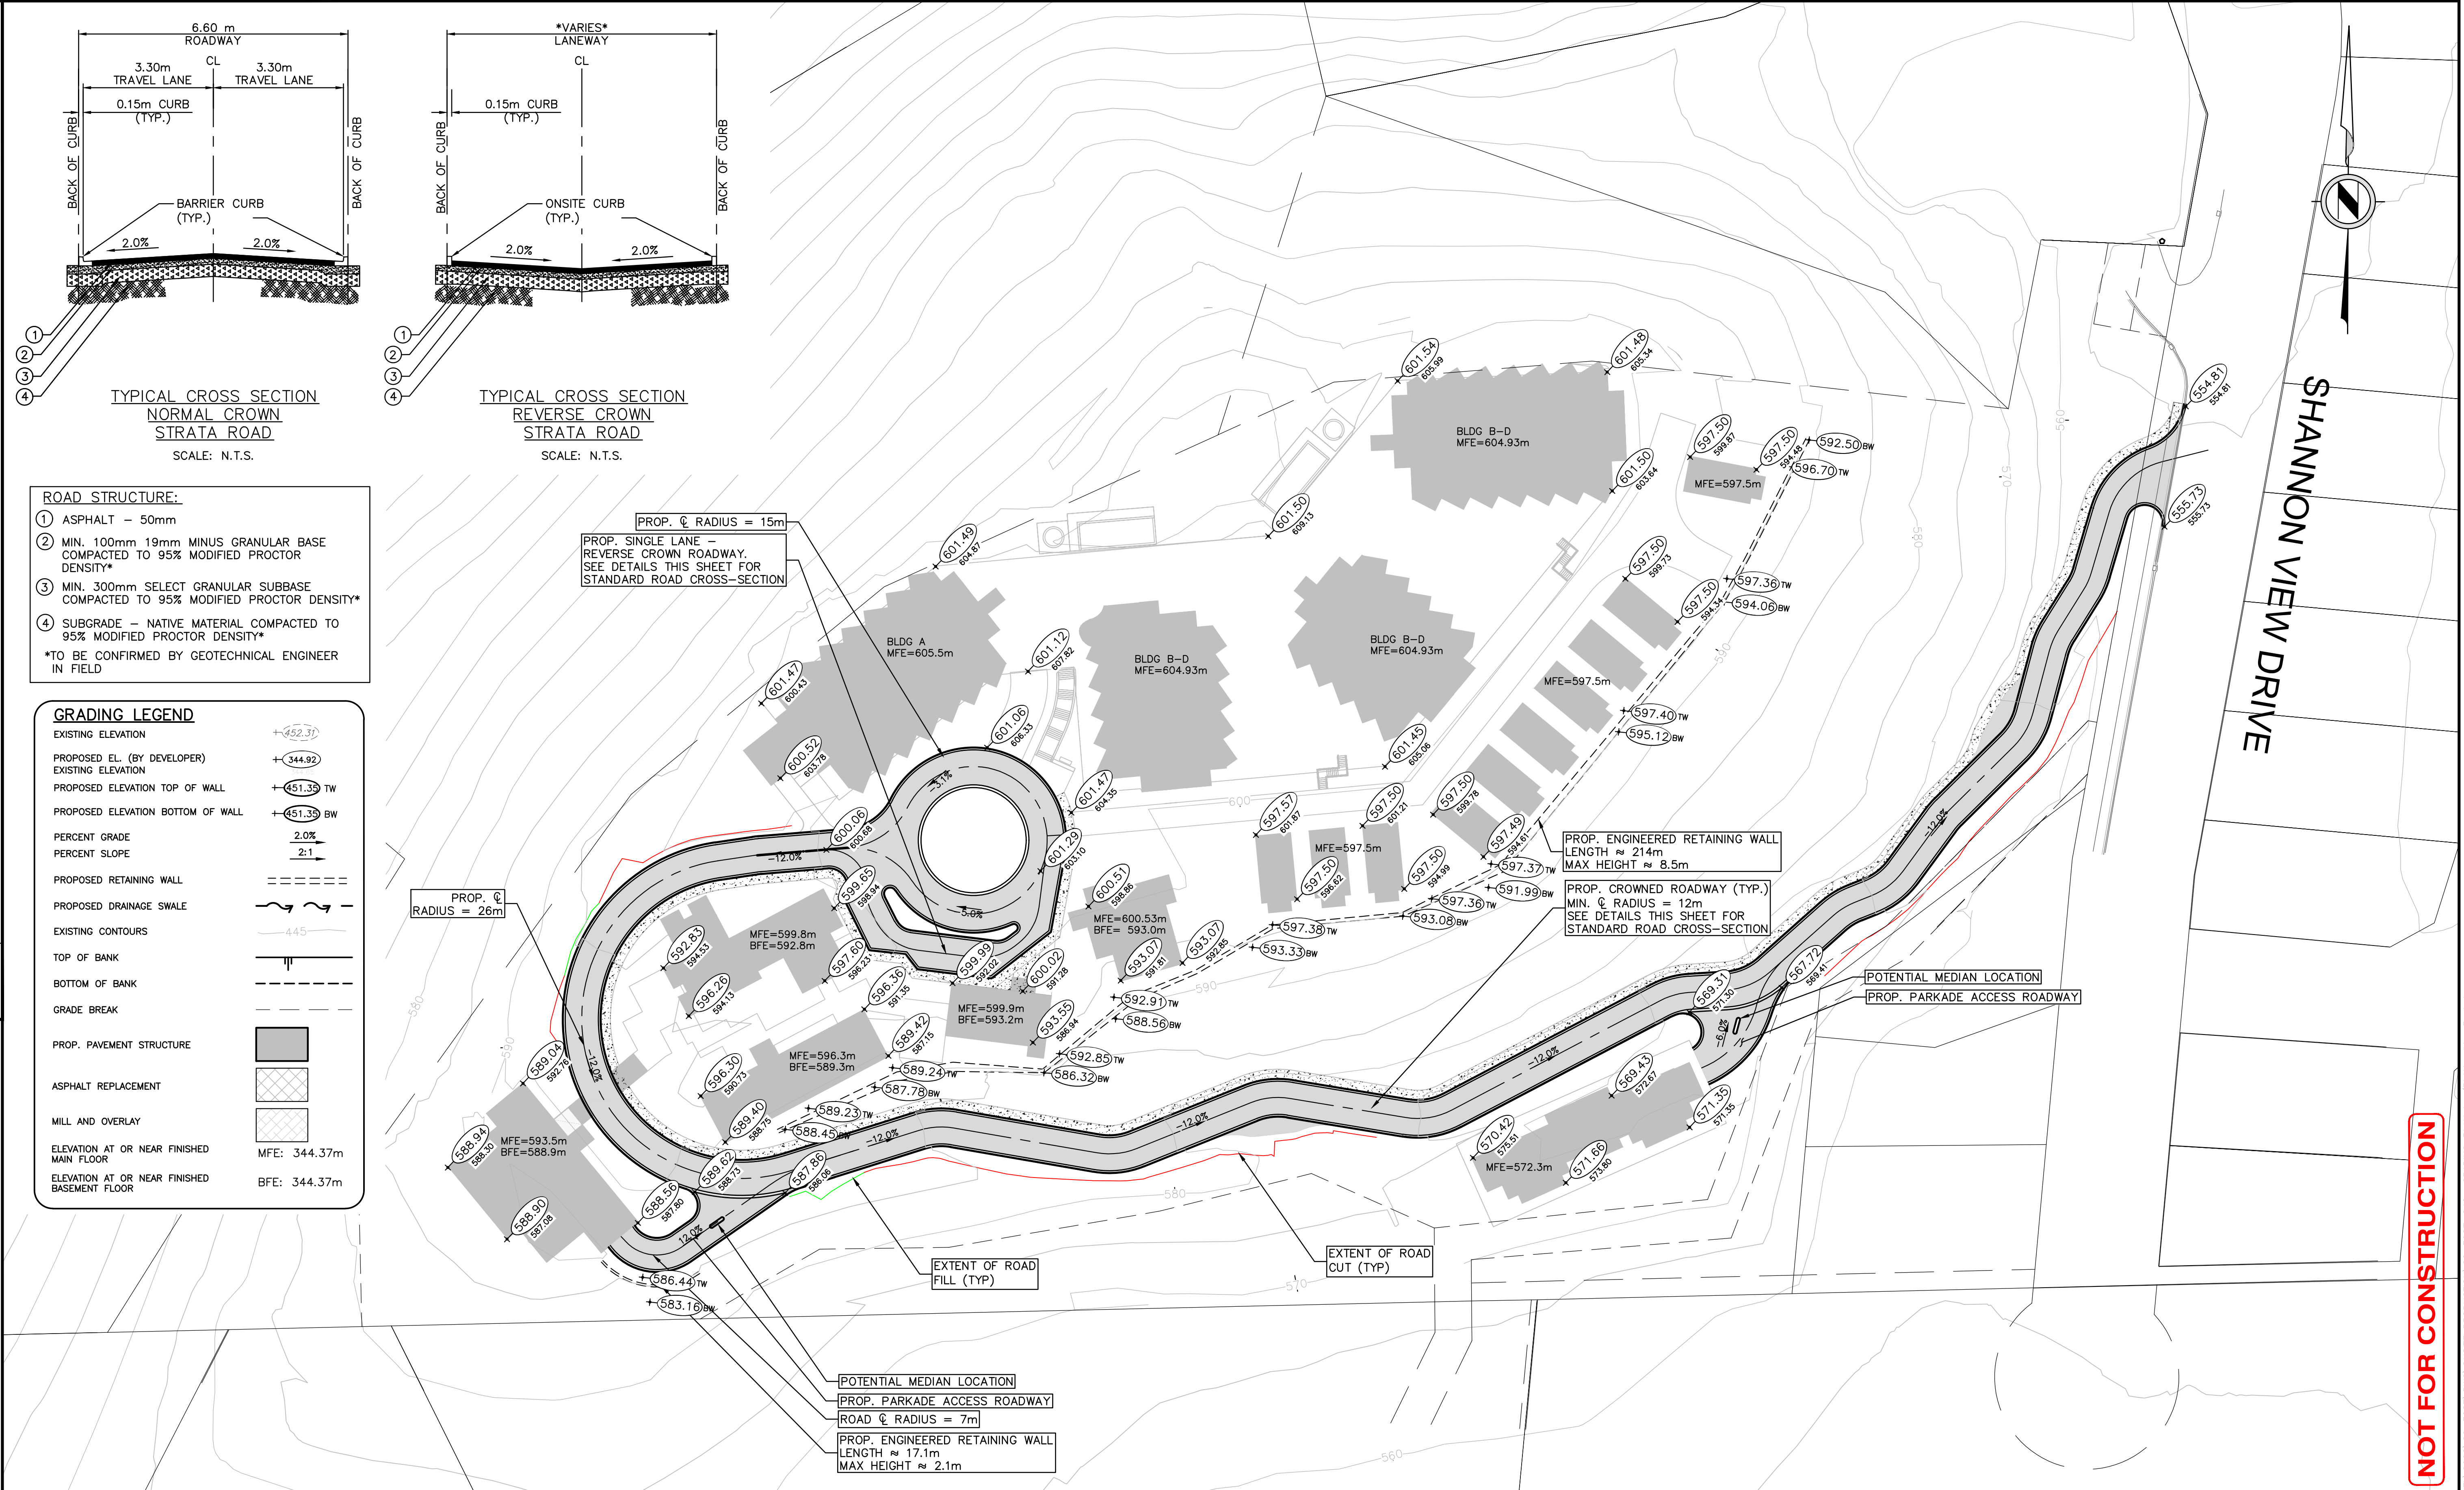

LEGAL DESCRIPTION:							
B.M. LOCATED AT		MONUMENT NO. STREET & AVENUE		ELEVATION:			
REV. NO.	DESCRIPTION			DR	CH	DATE	APP
0	ISSUED FOR INFORMATION			MAF	JVP	20/12/11	JVP
1	ISSUED FOR INFORMATION			MAF	JVP	21/01/03	JVP
2	ISSUED FOR REZONING APPLICATION			MAF	JVP	21/03/17	JVP

APLIN MARTIN
ENGINEERING ARCHITECTURE PLANNING SURVEYING

1258 Ellis Street, Kelowna, B.C. Canada V1Y 1Z4
Tel: (250) 448-0157, Email: kelowna@aplinmartin.com

CLIENT: **QUARRY ROCK DEVELOPMENTS**
5489 BYRNE ROAD, BURNABY, BC
PH. 250 762 0040 FAX. 250 762 0550

PROJECT: **BADEN SPA**
SHANNON VIEW DRIVE, WEST KELOWNA, BC
LOT 3, D.L. 2602, O.D.Y.D., PLAN KAP23091 EXCEPT
PLANS KAP61634, KAP66303 AND KAP80333

The location of existing underground utilities are shown in an approximate way only & have not been independently verified by the owner or its representative. The contractor shall determine the exact location of all existing utilities before commencing work, and agrees to be fully responsible for any and all damages which might be occasioned by the contractor's failure to exactly locate and preserve any and all underground utilities.

TITLE: **GRADING & SECTION VIEW PLAN**

PROJECT NO.	SCALE : HORZ. 1:500 VERT. 1:100
DRAWING NO.	A & M DRAWING NO. 20-3087-40

DESIGN: MAF DRAWN: MAF	CHECK: JVP APPR: JVP
A & M FILE: 20-3087	
DRAWING DATE: MARCH, 2021	
SHEET NO. 1 OF 1	REV. 3